


SHEET 1 OF 4

3657 KASHMIR WAY SE
SALEM, OREGON 97317
PHONE (503) 588-8800
FAX (503) 363-2469
EMAIL: GREG@BARKERWILSON.COM


PROPOSED PROPERTY LINE ADJUSTMENT - PLA 1 OF 3

SHEET 2 OF 4

LOCATED IN: NW 1/4 OF SEC. 2, T.7S., R.3W., W.M, CITY OF SALEM, POLK COUNTY, OREGON

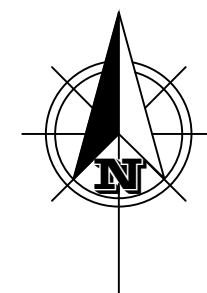

SCALE: 1" = 20'

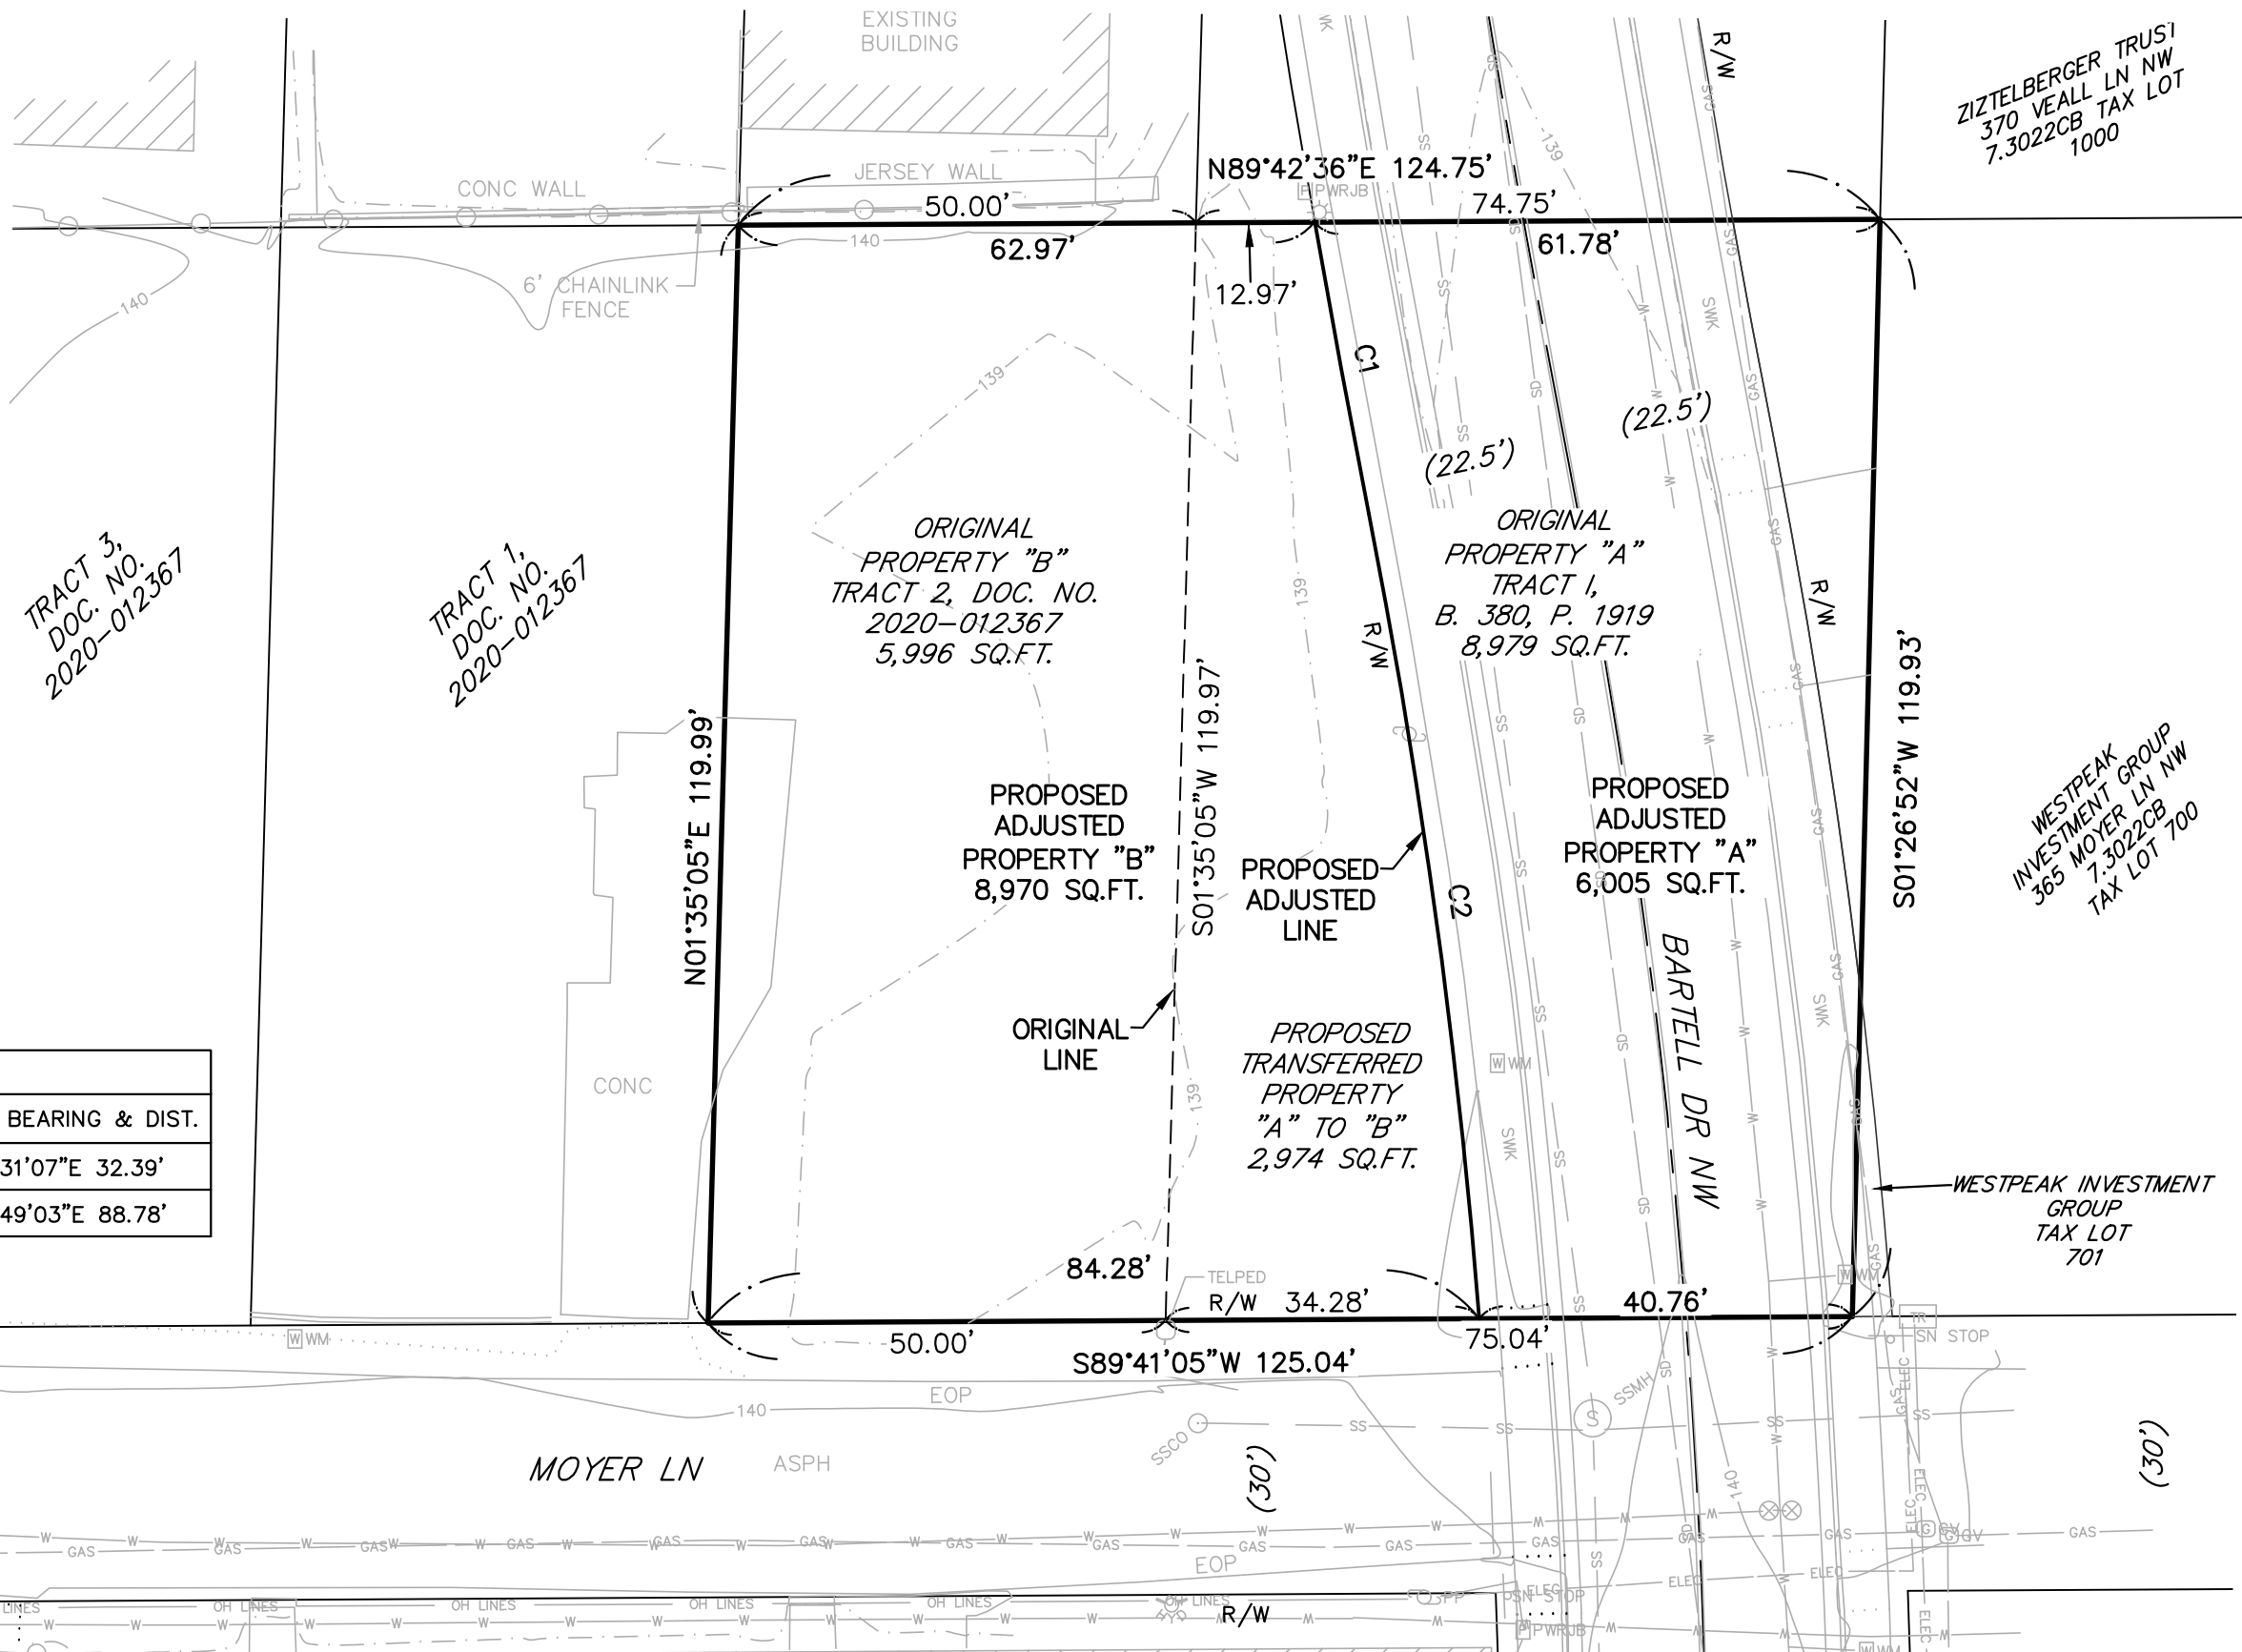

CURVE TABLE				
CURVE #	RADIUS	DELTA	LENGTH	CHORD BEARING & DIST.
C1	1622.50'	1°08'38"	32.39'	S10°31'07"E 32.39'
C2	777.50'	6°32'46"	88.83'	S07°49'03"E 88.78'




**BARKER
SURVEYING**

3657 KASHMIR WAY SE
SALEM, OREGON 97317
PHONE (503) 588-8800
FAX (503) 363-2469
EMAIL: GREG@BARKERWILSON.COM

SHEET 3 OF 4

LOCATED IN: NW 1/4 OF SEC. 2, T.7S., R.3W., W.M, CITY OF SALEM, POLK COUNTY, OREGON

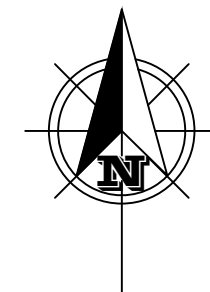

SCALE: 1" = 20'




**BARKER
SURVEYING**

3657 KASHMIR WAY SE
SALEM, OREGON 97317
PHONE (503) 588-8800
FAX (503) 363-2469
EMAIL: GREG@BARKERWILSON.COM



SHEET 4 OF 4

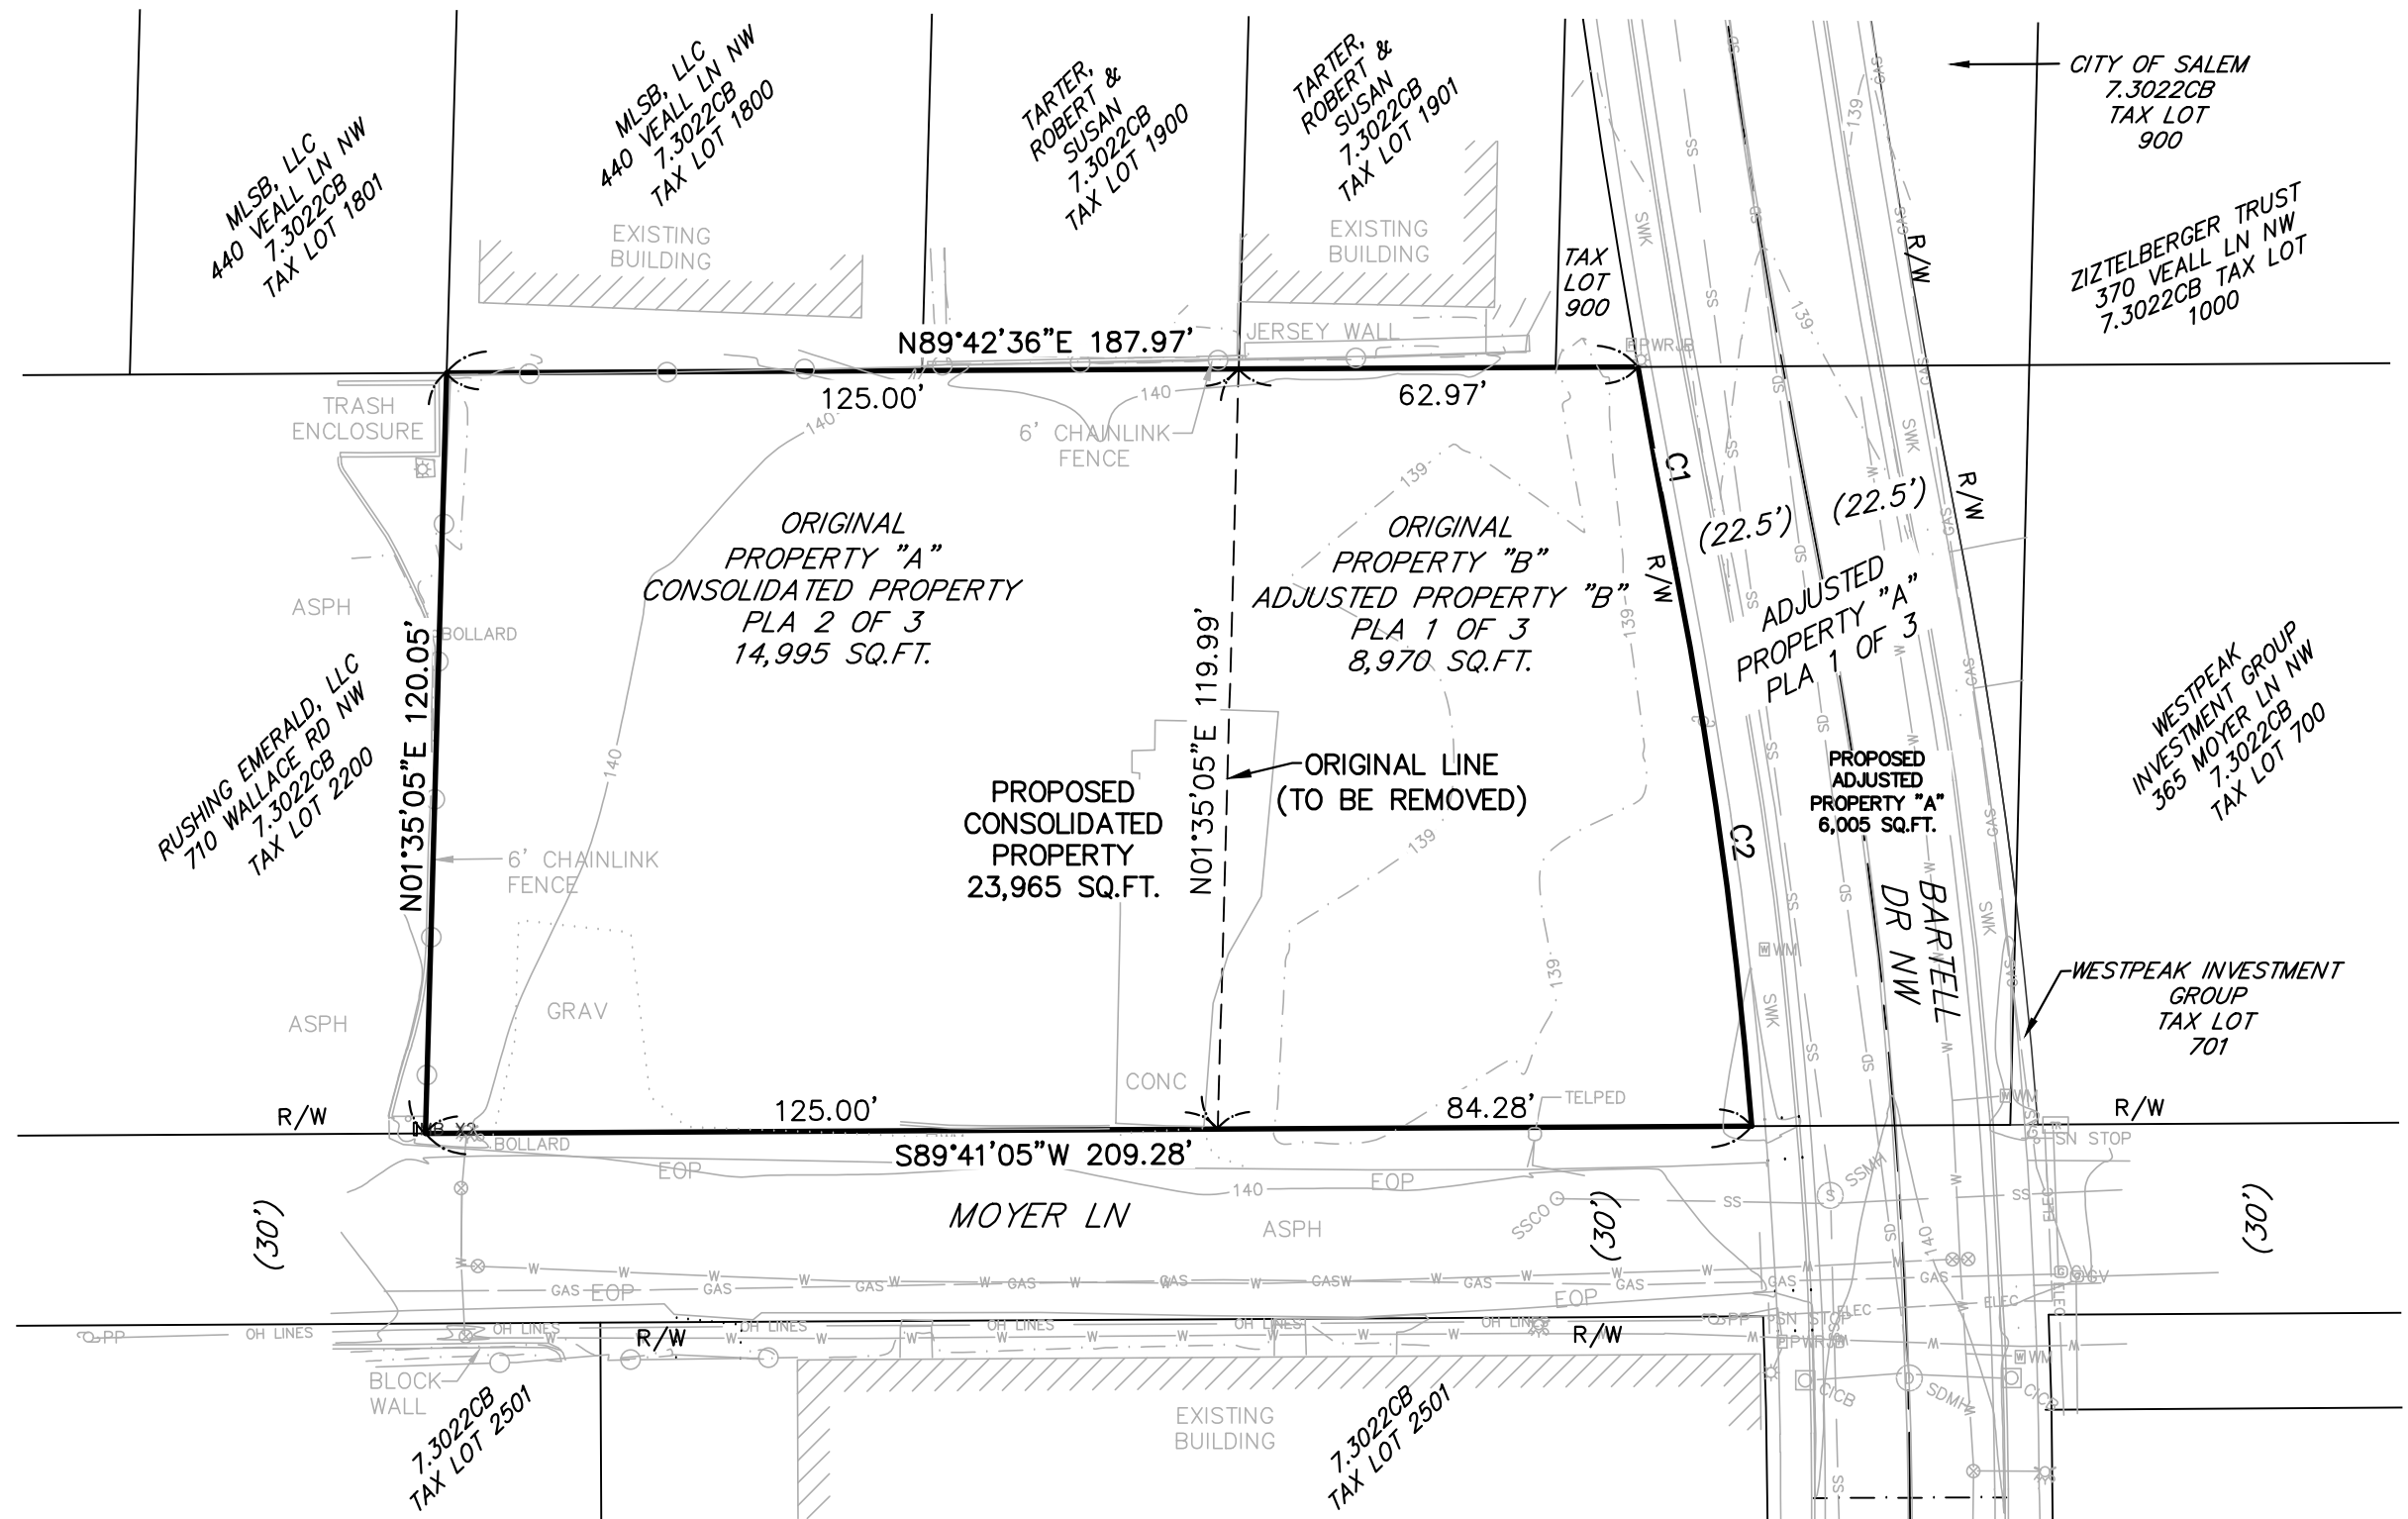

**BARKER
SURVEYING**

3657 KASHMIR WAY SE
SALEM, OREGON 97317
PHONE (503) 588-8800
FAX (503) 363-2469
EMAIL: GREG@BARKERWILSON.COM

CURVE TABLE				
CURVE #	RADIUS	DELTA	LENGTH	CHORD BEARING & DIST
C1	1622.50'	1°08'38"	32.39'	S10°31'07"E 32.39'
C2	777.50'	6°32'46"	88.83'	S07°49'03"E 88.78'