
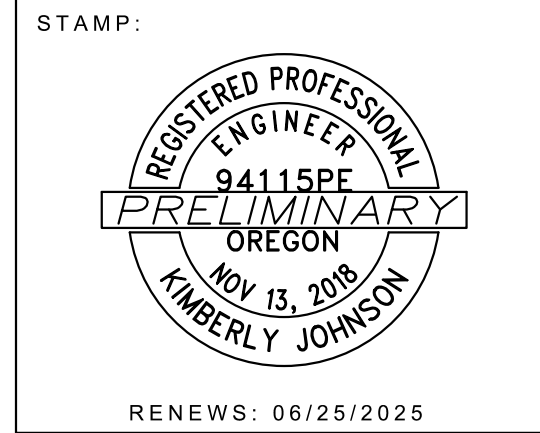


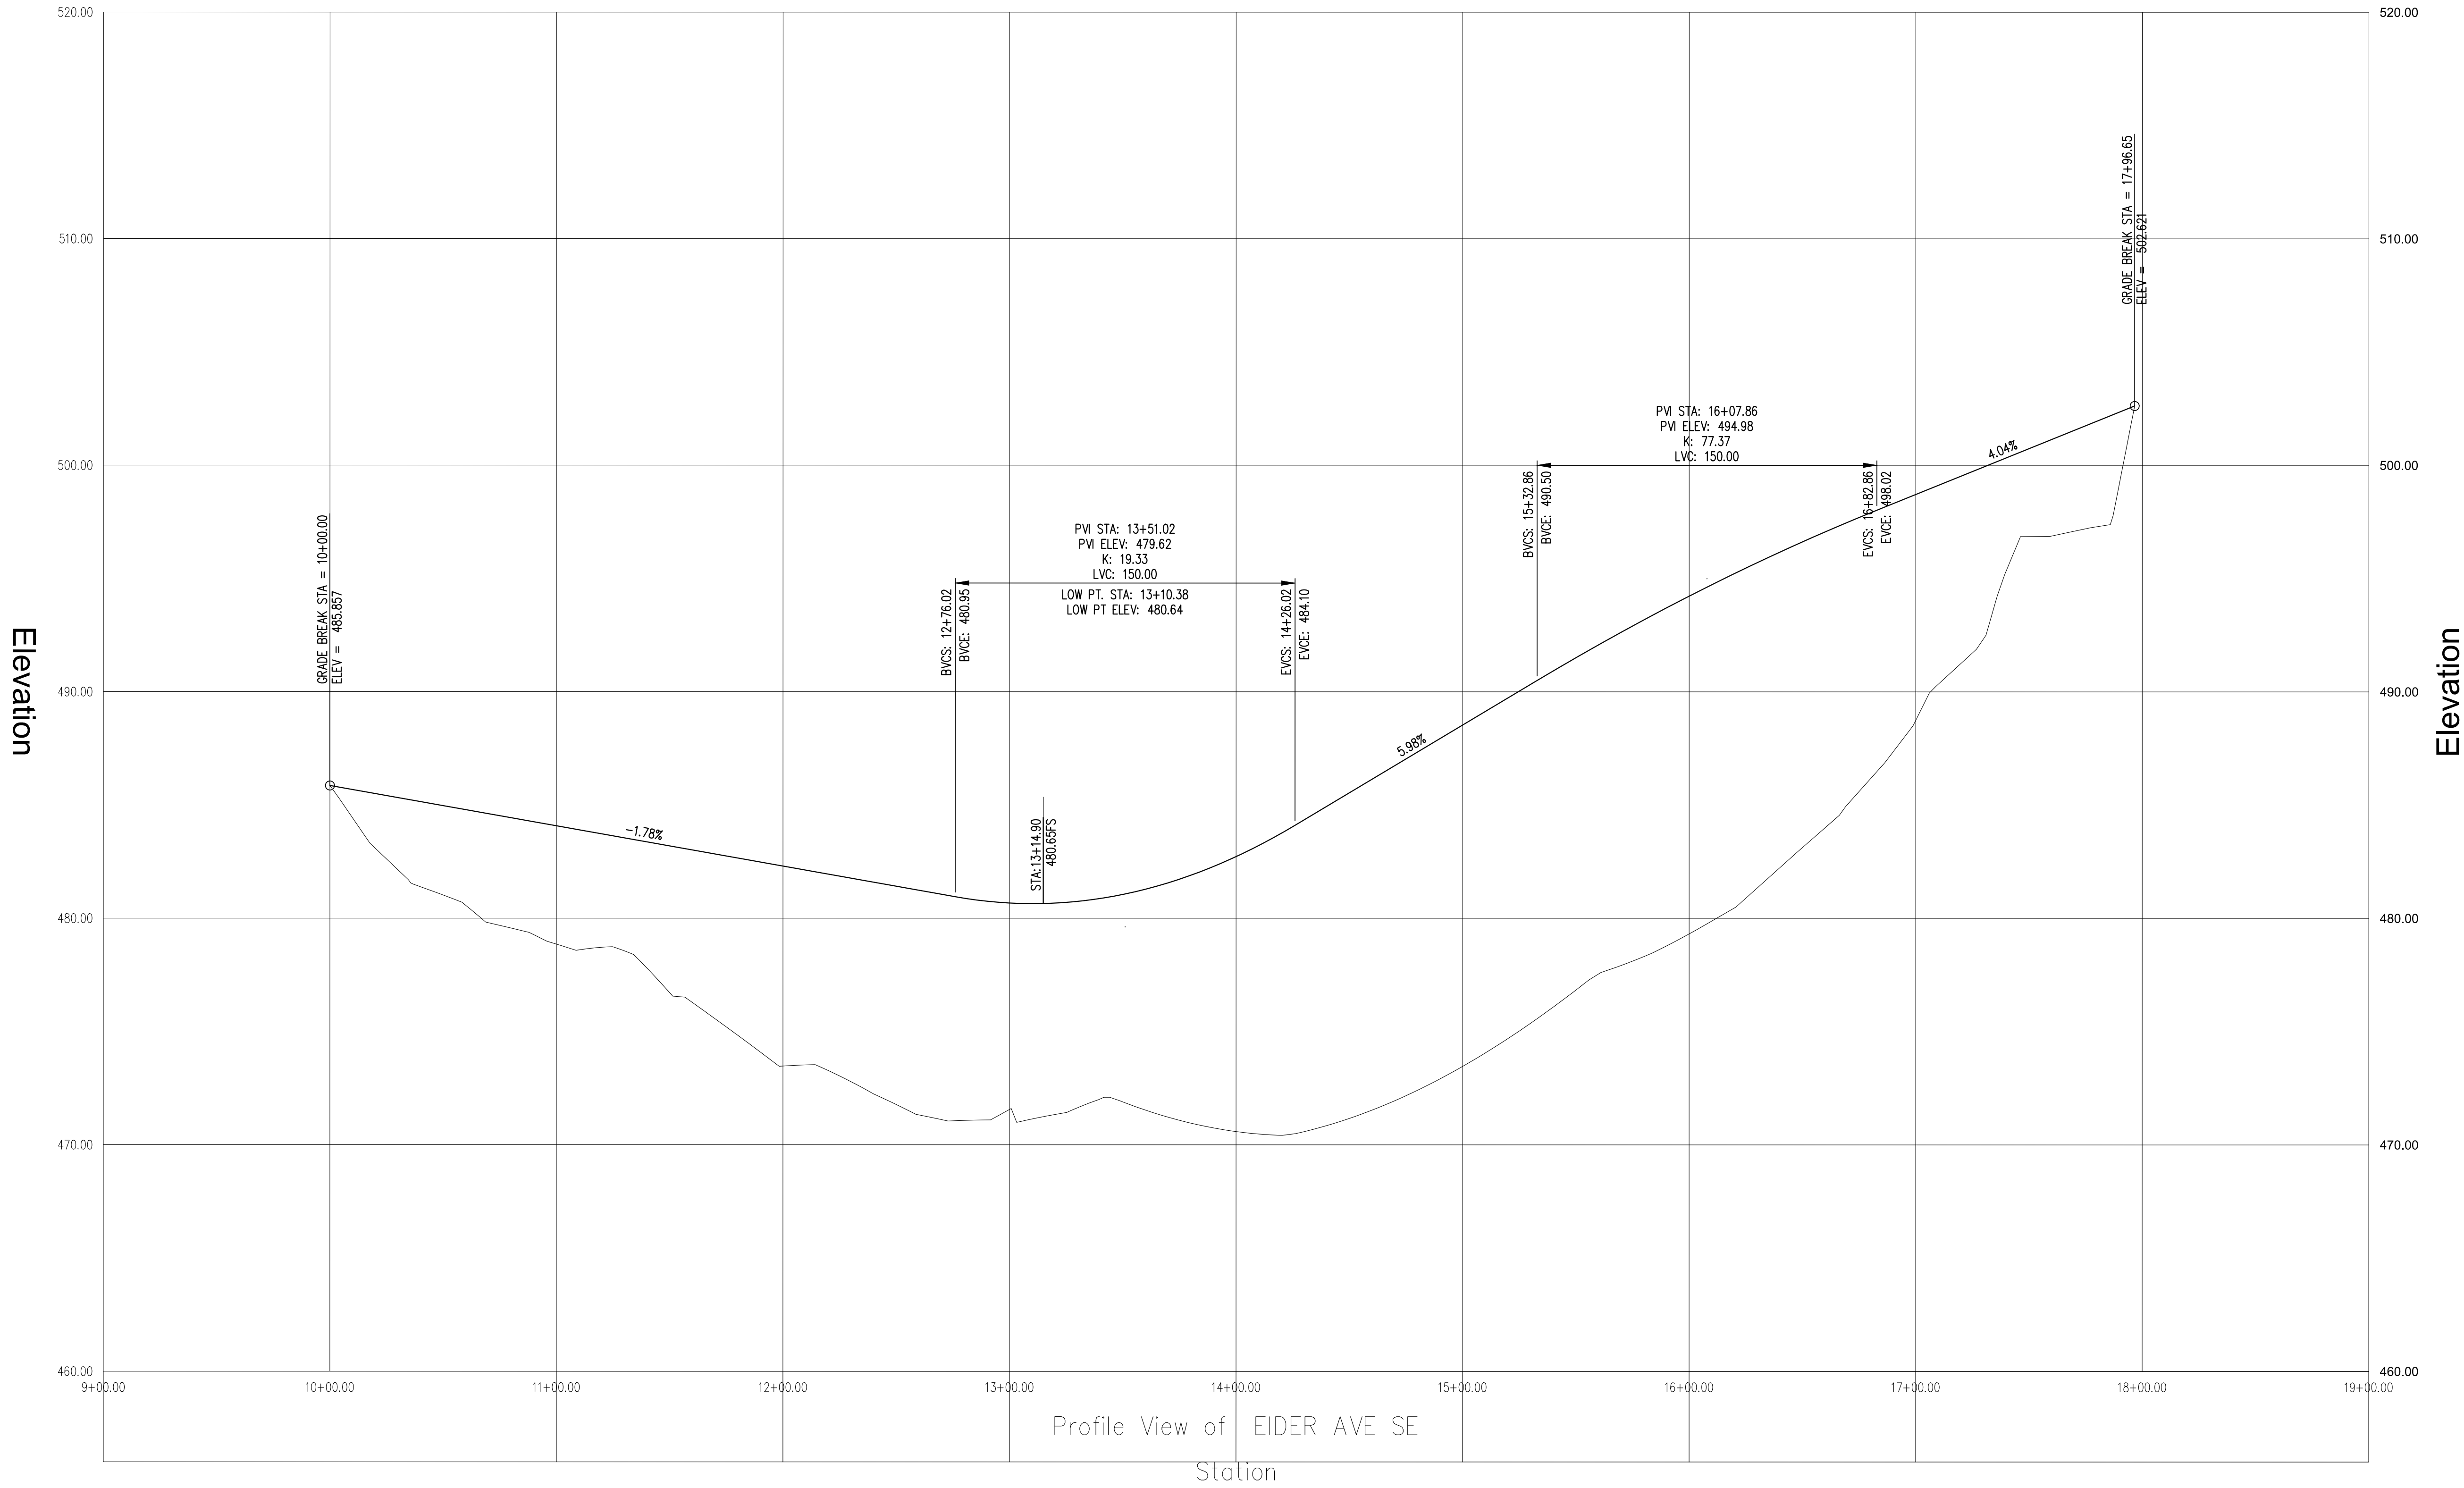

| NO | DATE | ISSUE DESCRIPTION |
|----|------|-------------------|
|    |      |                   |
|    |      |                   |
NO CHANGES, MODIFICATIONS OR REPRODUCTIONS TO BE MADE TO THESE DRAWINGS WITHOUT WRITTEN AUTHORIZATION FROM THE DESIGN ENGINEER.

DIMENSIONS AND NOTES TAKE PRECEDENCE OVER GRAPHICAL REPRESENTATION.

THESE DRAWINGS MAY HAVE BEEN REPRODUCED AT A SIZE DIFFERENTLY THAN ORIGINALLY DRAWN. OWNER AND ENGINEER ASSUME RESPONSIBILITY FOR USE OF INCORRECT SCALE.

CONTRACTOR SHALL VERIFY ALL EXISTING CONDITIONS PRIOR TO PROCEEDING WITH CONSTRUCTION AND NOTIFY ARCHITECT IMMEDIATELY OF ANY DISCREPANCIES OR CONFLICTS.

QC BY:                      DRAWN BY:

PROJECT NAME:  
WOODLAND HEIGHTS SUBDIVISION


PROJECT ADDRESS:  
5559 LONE OAK RD SE  
SALEM, OR 97306

SHEET TITLE:  
EIDER ST.  
PROFILE

DATE:  
08/19/2024

SHEET NUMBER:  
C - 8

Elevation

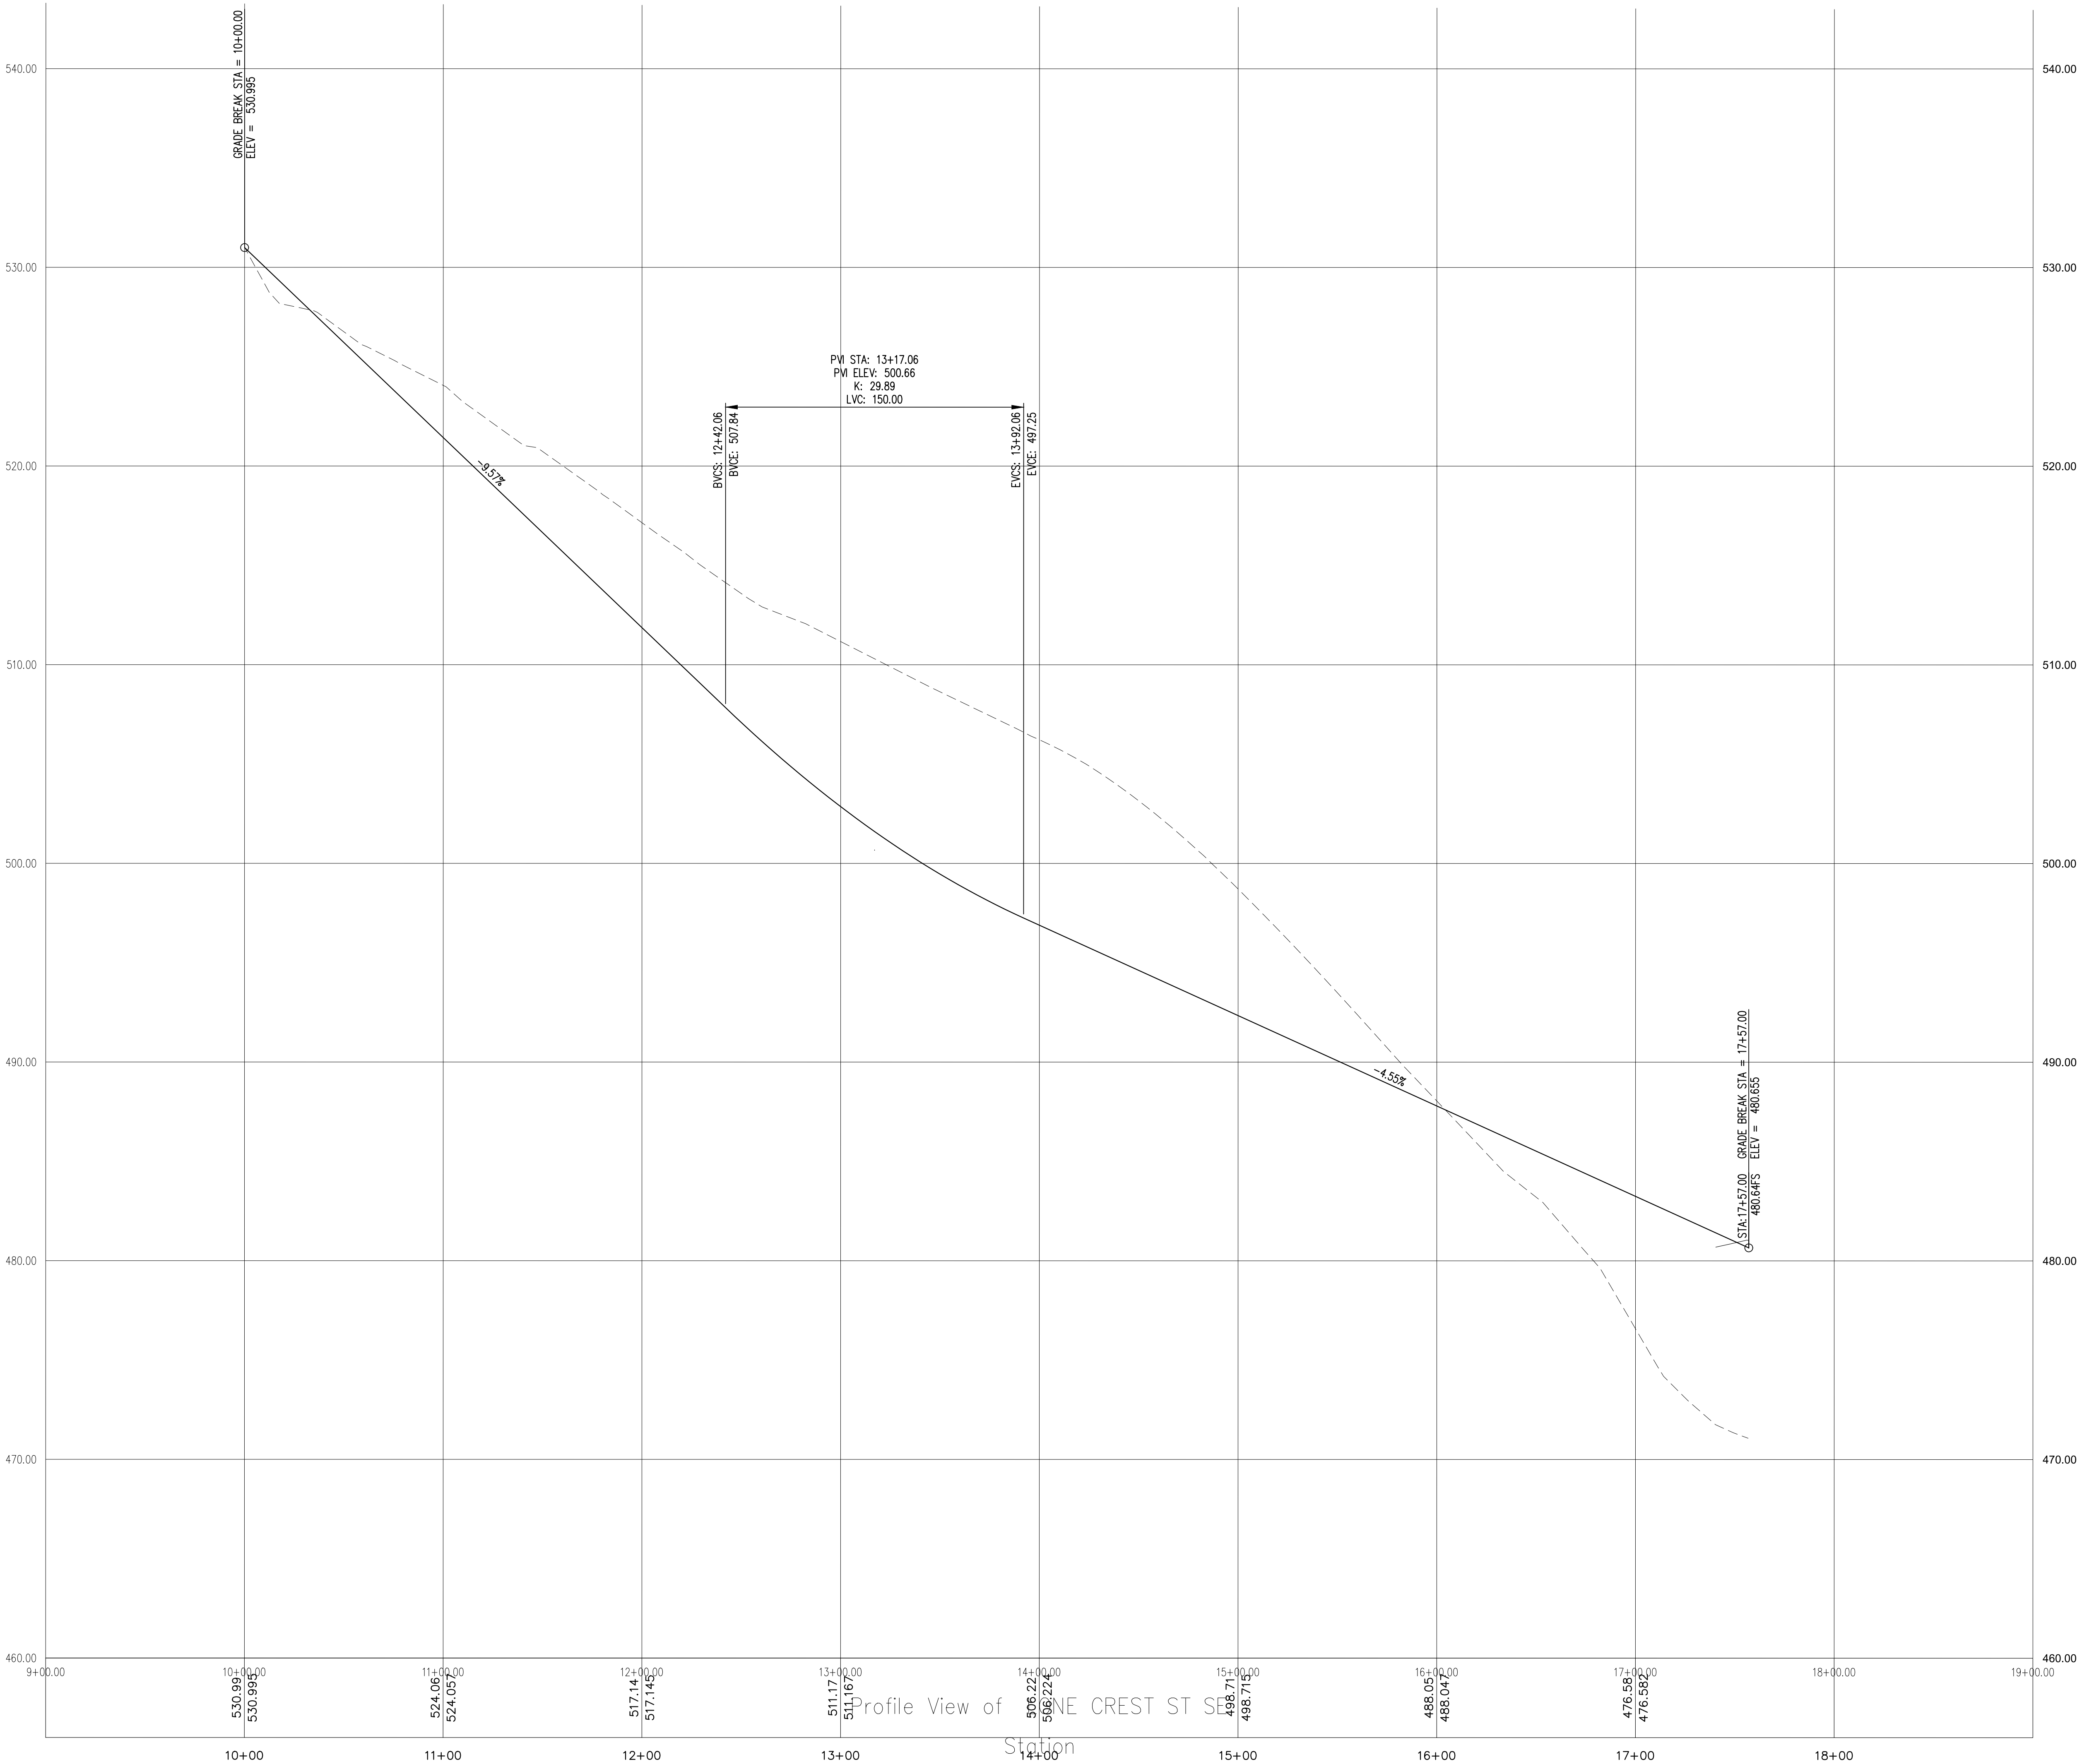

Profile View of LONE CREST ST

Station

Elevation

7OAKS  
ENGINEERING

345 WESTFIELD ST. #107  
SALEM, OR. 97361  
503.568.8655  
ADMIN@7OAKSENGINEERING.COM

STAMP:

REGISTERED PROFESSIONAL ENGINEER  
NOV 13, 2018  
KIMBERLY JOHNSON  
PRELIMINARY  
RENEWALS: 06/25/2025

| NO | DATE | ISSUE DESCRIPTION |
|----|------|-------------------|
|    |      |                   |
|    |      |                   |
NO CHANGES, MODIFICATIONS OR REPRODUCTIONS TO BE MADE TO THESE DRAWINGS WITHOUT WRITTEN AUTHORIZATION FROM THE DESIGN ENGINEER.  
DIMENSIONS AND NOTES TAKE PRECEDENCE OVER GRAPHICAL REPRESENTATION.  
THESE DRAWINGS MAY HAVE BEEN REPRODUCED AT A SIZE DIFFERENTLY THAN ORIGINALLY DRAWN. OWNER AND ENGINEER ASSUME NO RESPONSIBILITY FOR USE OF INCORRECT SCALE.  
CONTRACTOR SHALL VERIFY ALL EXISTING CONDITIONS PRIOR TO PROCEEDING WITH CONSTRUCTION AND NOTIFY ARCHITECT IMMEDIATELY OF ANY DISCREPANCIES OR CONFLICTS.

QC BY:                      DRAWN BY:

PROJECT NAME:  
WOODLAND HEIGHTS SUBDIVISION

PROJECT ADDRESS:  
5559 LONE OAK RD SE  
SALEM, OR 97306

SHEET TITLE:  
LONE CREST  
PROFILE

DATE:  
08/19/2024

SHEET NUMBER:  
C - 9