


IN THE EVENT CONFLICTS ARE DISCOVERED
BETWEEN THE ORIGINAL SIGNED AND SEALED
DOCUMENTS PREPARED BY THE ARCHITECTS
AND/OR THEIR CONSULTANTS, AND ANY COPY OF
THE DOCUMENTS TRANSMITTED BY MAIL, FAX,
ELECTRONICALLY OR OTHERWISE, THE ORIGINAL
SIGNED AND SEALED DOCUMENTS SHALL GOVERN.


PROJECT # 2023-000
DATE: 8/18/2024
REVISIONS

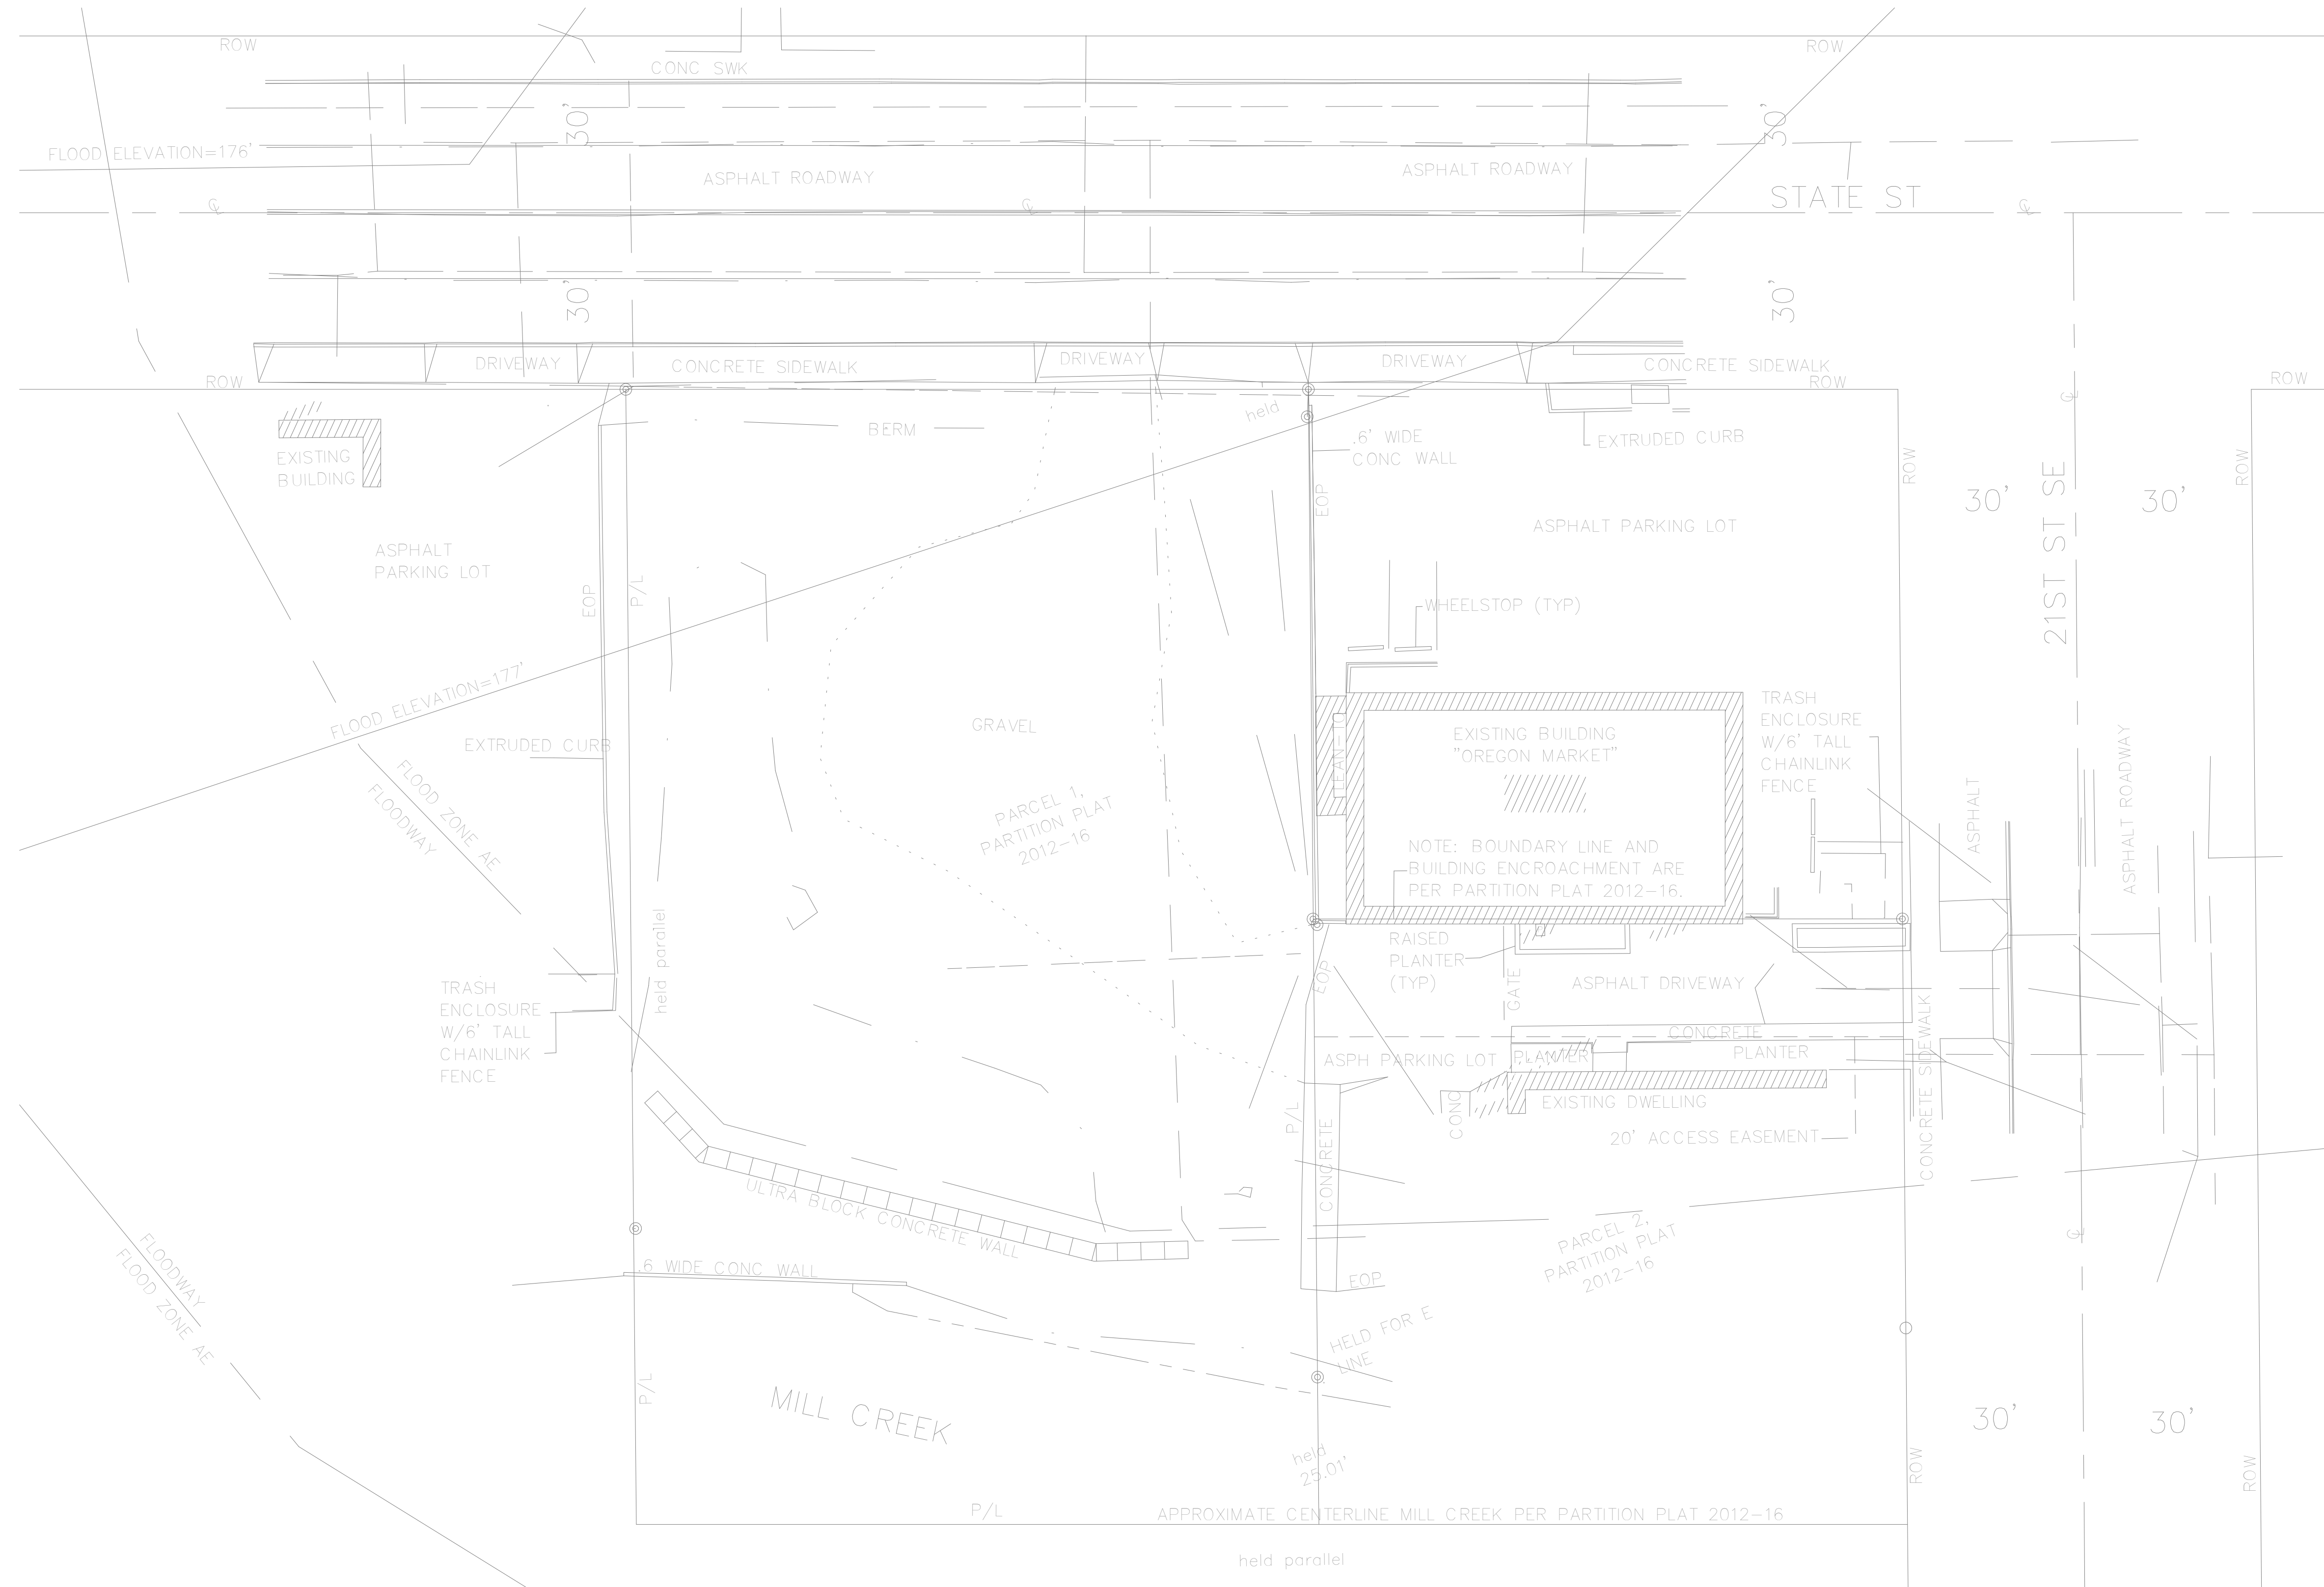

New Multi-Family Building 2020 State St

Salem, Oregon 97301

1 EXISTING CONDITIONS
0' 4' 8' 16' 24' 48' 1/16" = 1'-0"

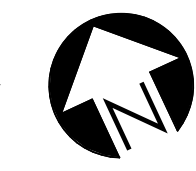

SHEET:

EX.1