




0' 30' 60'
SCALE: 1 INCH = 30 FEET

PROPOSED SUBDIVISION PLAT

A REPLAT OF LOTS 5-8, BLOCK 8 OF "COMPTON'S ADDITION NO.1"
AND LOT 8, BLOCK 13 OF "RIVER VIEW PARK ADDITION"
IN THE SE 1/4 OF SECTION 15, T.7S., R.3W., W.M.
CITY OF SALEM, MARION COUNTY, OREGON

DATE: JULY 17, 2024

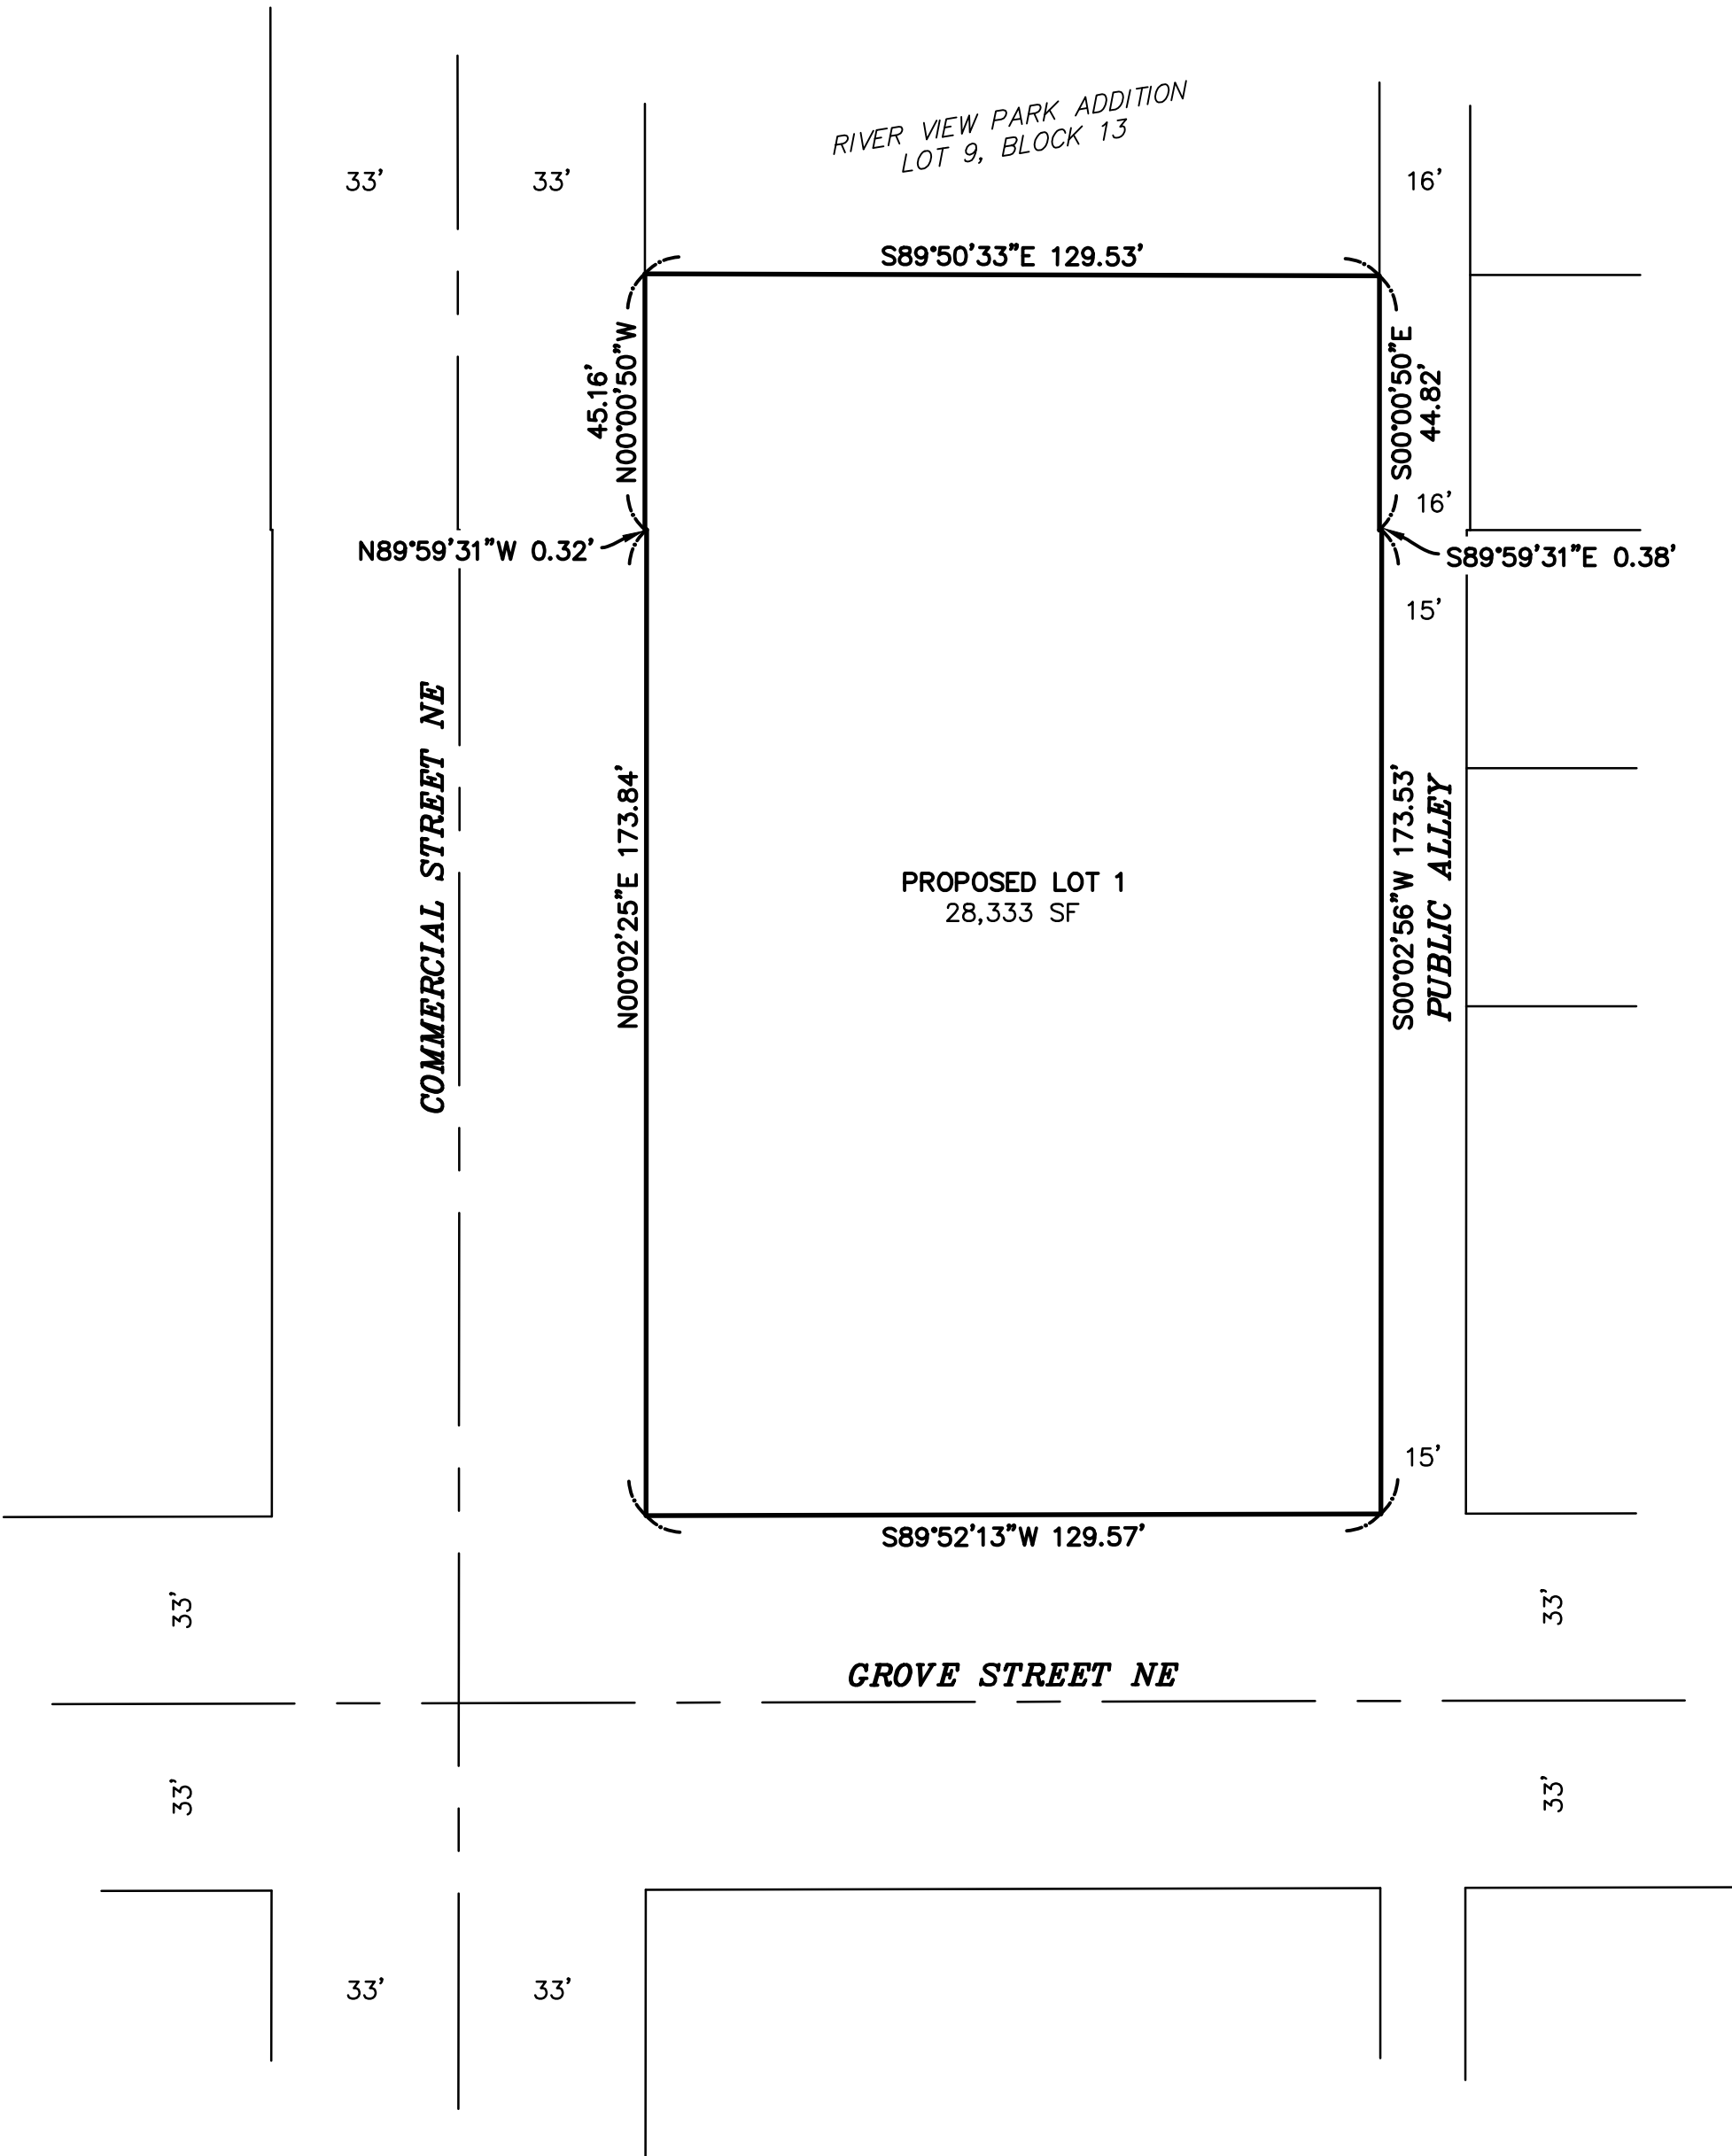

BOUNDARY NOTE
BOUNDARY DETERMINATION, STREET RIGHT OF WAY WIDTHS AND ALLEY WIDTHS WERE RESOLVED AND HELD PER MARION COUNTY SURVEY NUMBER 38654, WHICH IS ALSO COINCIDENT WITH "RIVER VIEW PARK ADDITION" AND "COMPTON'S ADDITION NO. 1".

REGISTERED
PROFESSIONAL
LAND SURVEYOR
DRAFT
OREGON
SEPTEMBER 12, 2017
STEVEN LEE HOWELL
91569
RENEWS: 6-30-2025

SURVEYED FOR: MICRONESIAN ISLANDER COMMUNITY

FFN SURVEYING
7230 3rd Street SE #145, Turner, OR 97392
P: (503) 558-3330 E: info@ffnsurveying.com

JOB NO. 24-512
SHEET 1/1