


PLANT SCHEDULE

SYMBOL	BOTANICAL / COMMON NAME	SIZE	CONTAINER	QTY
TREES				
	Acer palmatum 'Bloodgood' / Bloodgood Japanese Maple	1.5' Cal.		19
	Acer rubrum 'Armstrong' / Armstrong Red Maple	-	1 1/2"- 2" CAL B&B	33
	Calocedrus decurrens / Incense Cedar	6" TALL B&B		9
	Carpinus caroliniana / American Hornbeam	1.5' Cal.		15
	Cercis canadensis / Eastern Redbud	1.5' Cal.		32
	Cercis occidentalis / Western Redbud	-	1 1/2"- 2" CAL B&B	9
	Fagus sylvatica 'Dawycck Purple' / Dawycck Purple European Beech	-	1 1/2"- 2" CAL B&B	25
	Ginkgo biloba 'Blagon' / Goldspire Maidenhair Tree	-	1 1/2"- 2" CAL B&B	28
	Ginkgo biloba 'Princeton Sentry' / Princeton Sentry Maidenhair Tree	-	1 1/2"- 2" CAL B&B	14
	Juniperus virginiana 'Skyrocket' / Skyrocket Eastern Redcedar	6" TALL B&B		46
	Nyssa sylvatica 'NSUHH' / Green Gable™ Tupelo	-	1 1/2"- 2" CAL B&B	13
	Parrotia persica 'Vanessa' / Vanessa Persian Parrotia	-	1 1/2"- 2" CAL B&B	26
	Pinus ponderosa / Ponderosa Pine	1.5' Cal.		7
	Quercus garryana / Oregon White Oak	-	1 1/2"- 2" CAL B&B	9
	Zelkova carpinifolia / Zelkova	1.5' Cal.		15

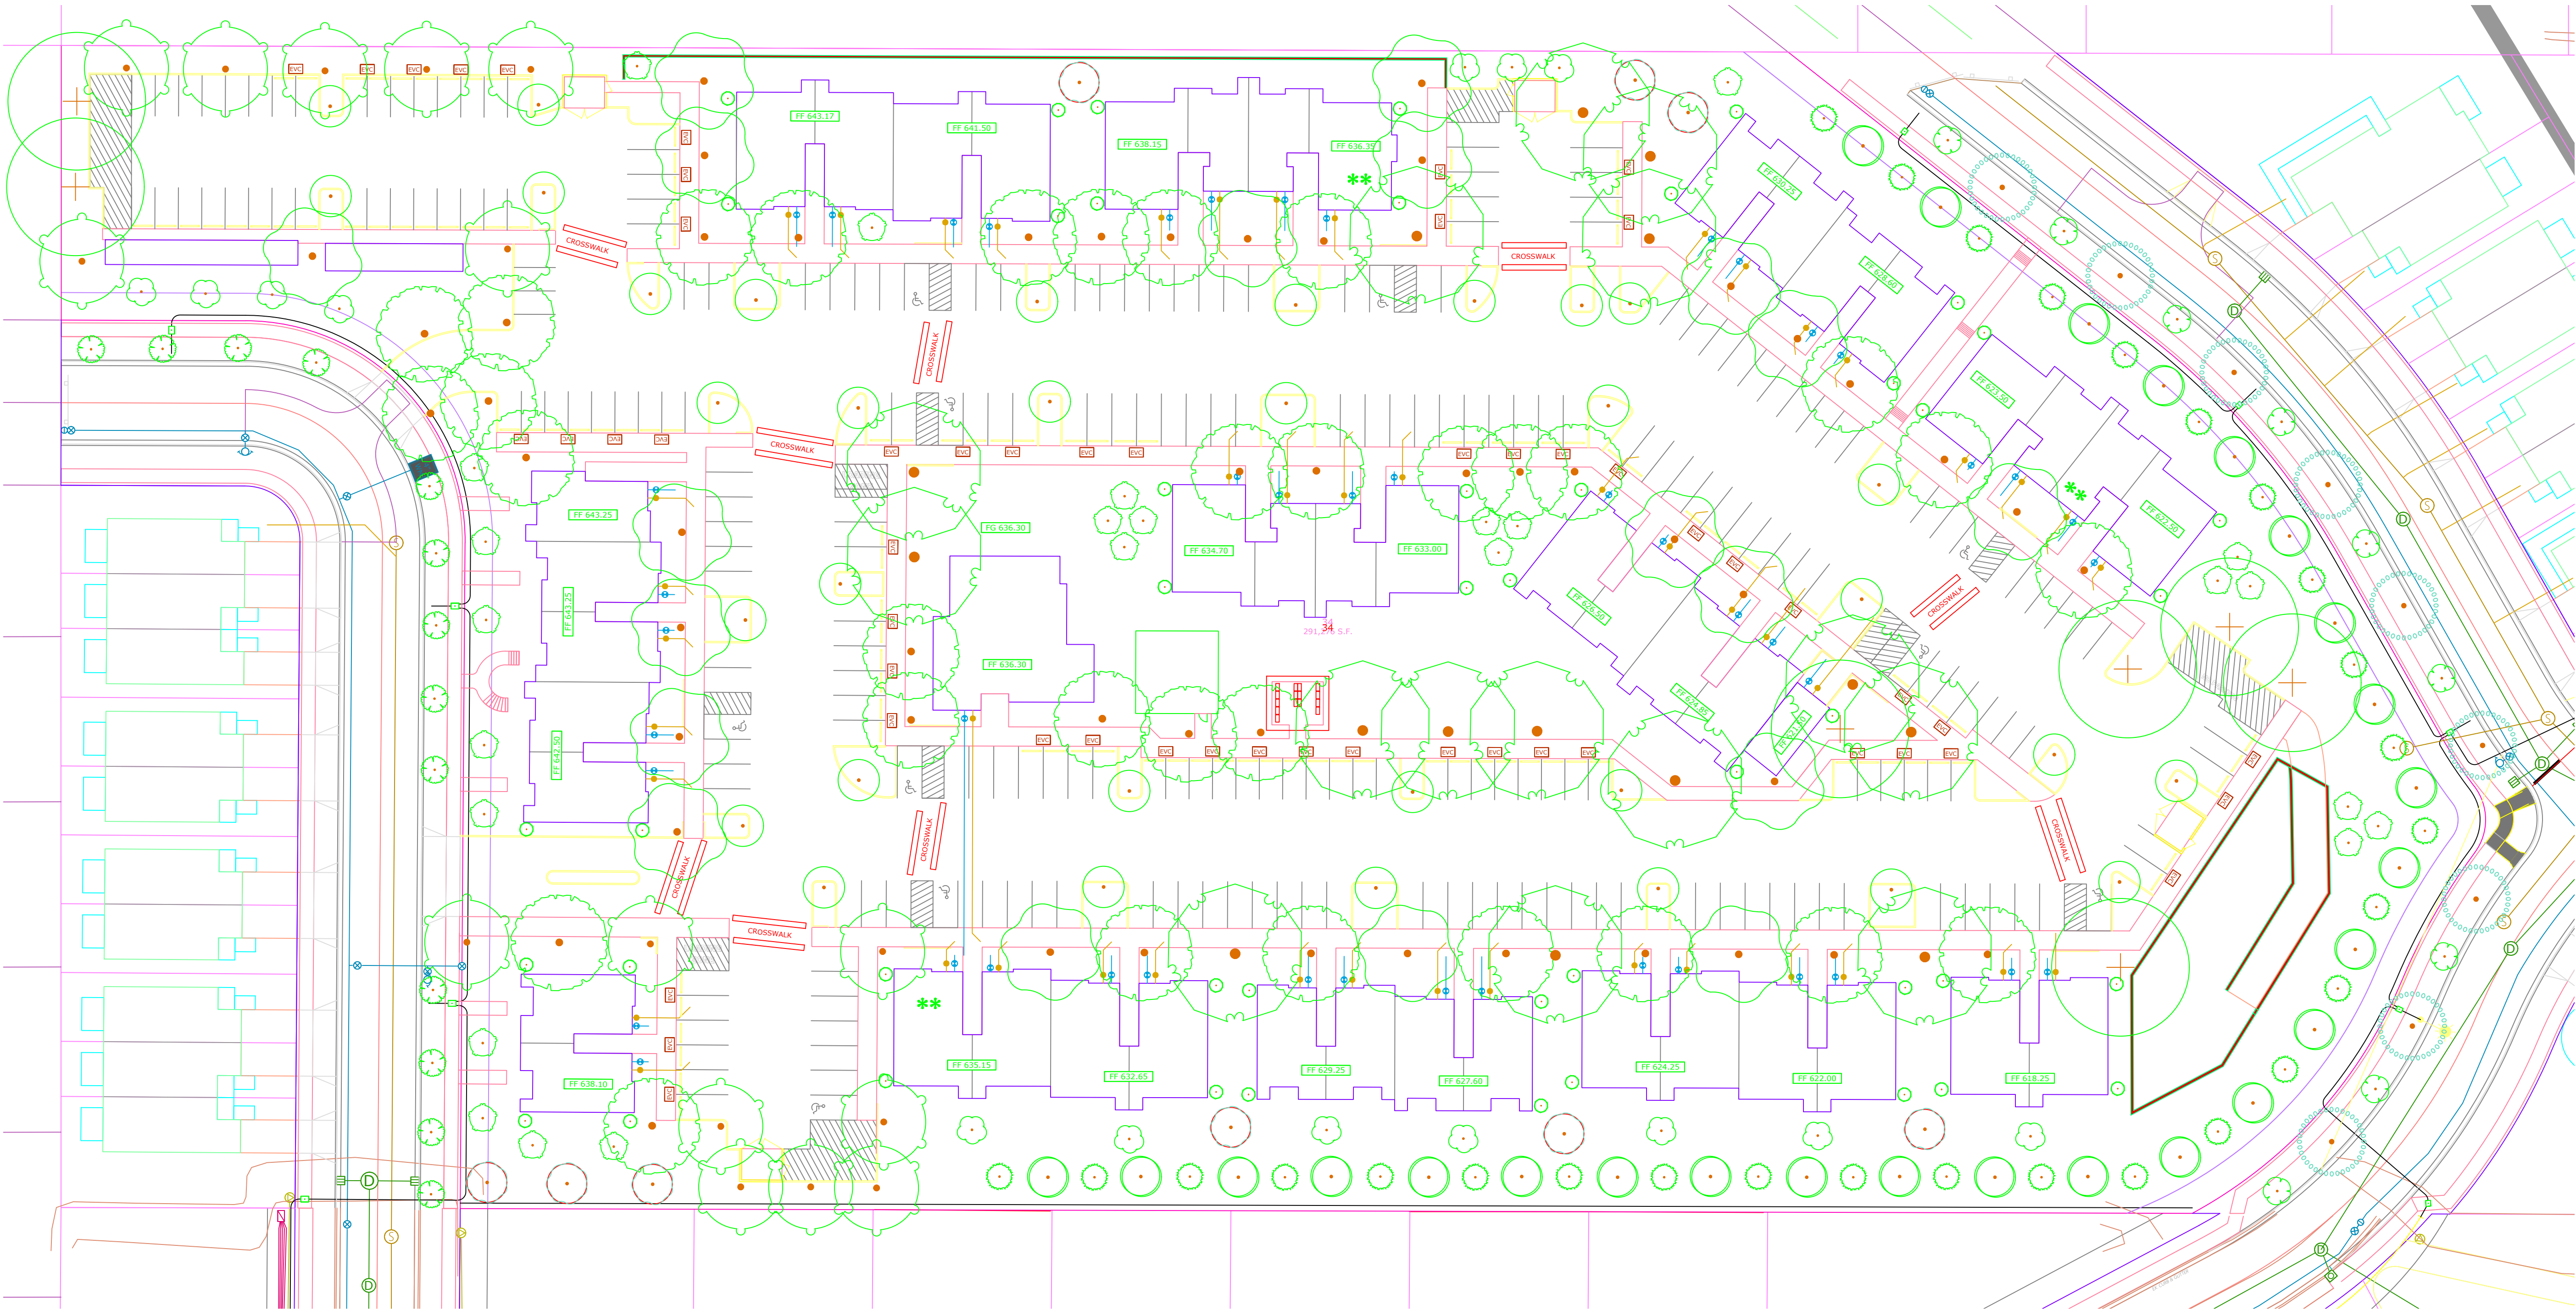


GREEN ACRES
LANDSCAPE



5701 GAFFIN RD SE NE
SALEM, OR
97317
503-399-8066
GREENACRESLANDSCAPEINC.COM

LIBERTY ROAD
APARTMENTS WEST

TREE PLAN

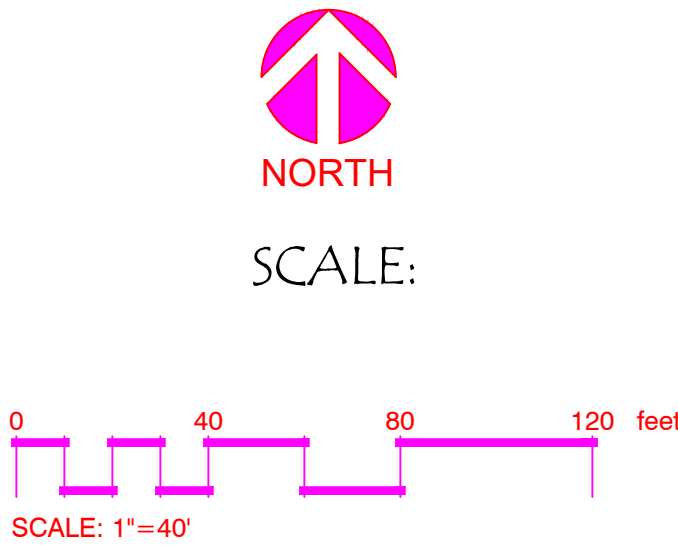

JULY 23, 2024

NO.	REVISION / ISSUE	DATE

L1.4
SHEET 4 OF 4