




0' 50' 100'
SCALE: 1 INCH = 50 FEET

PROPOSED RECORD OF SURVEY

FOR CASE NUMBER PLA_____

IN THE NE 1/4 OF SECTION 27, T.7S., R.3W., W.M.
CITY OF SALEM, MARION COUNTY, OREGON

DATE: _____

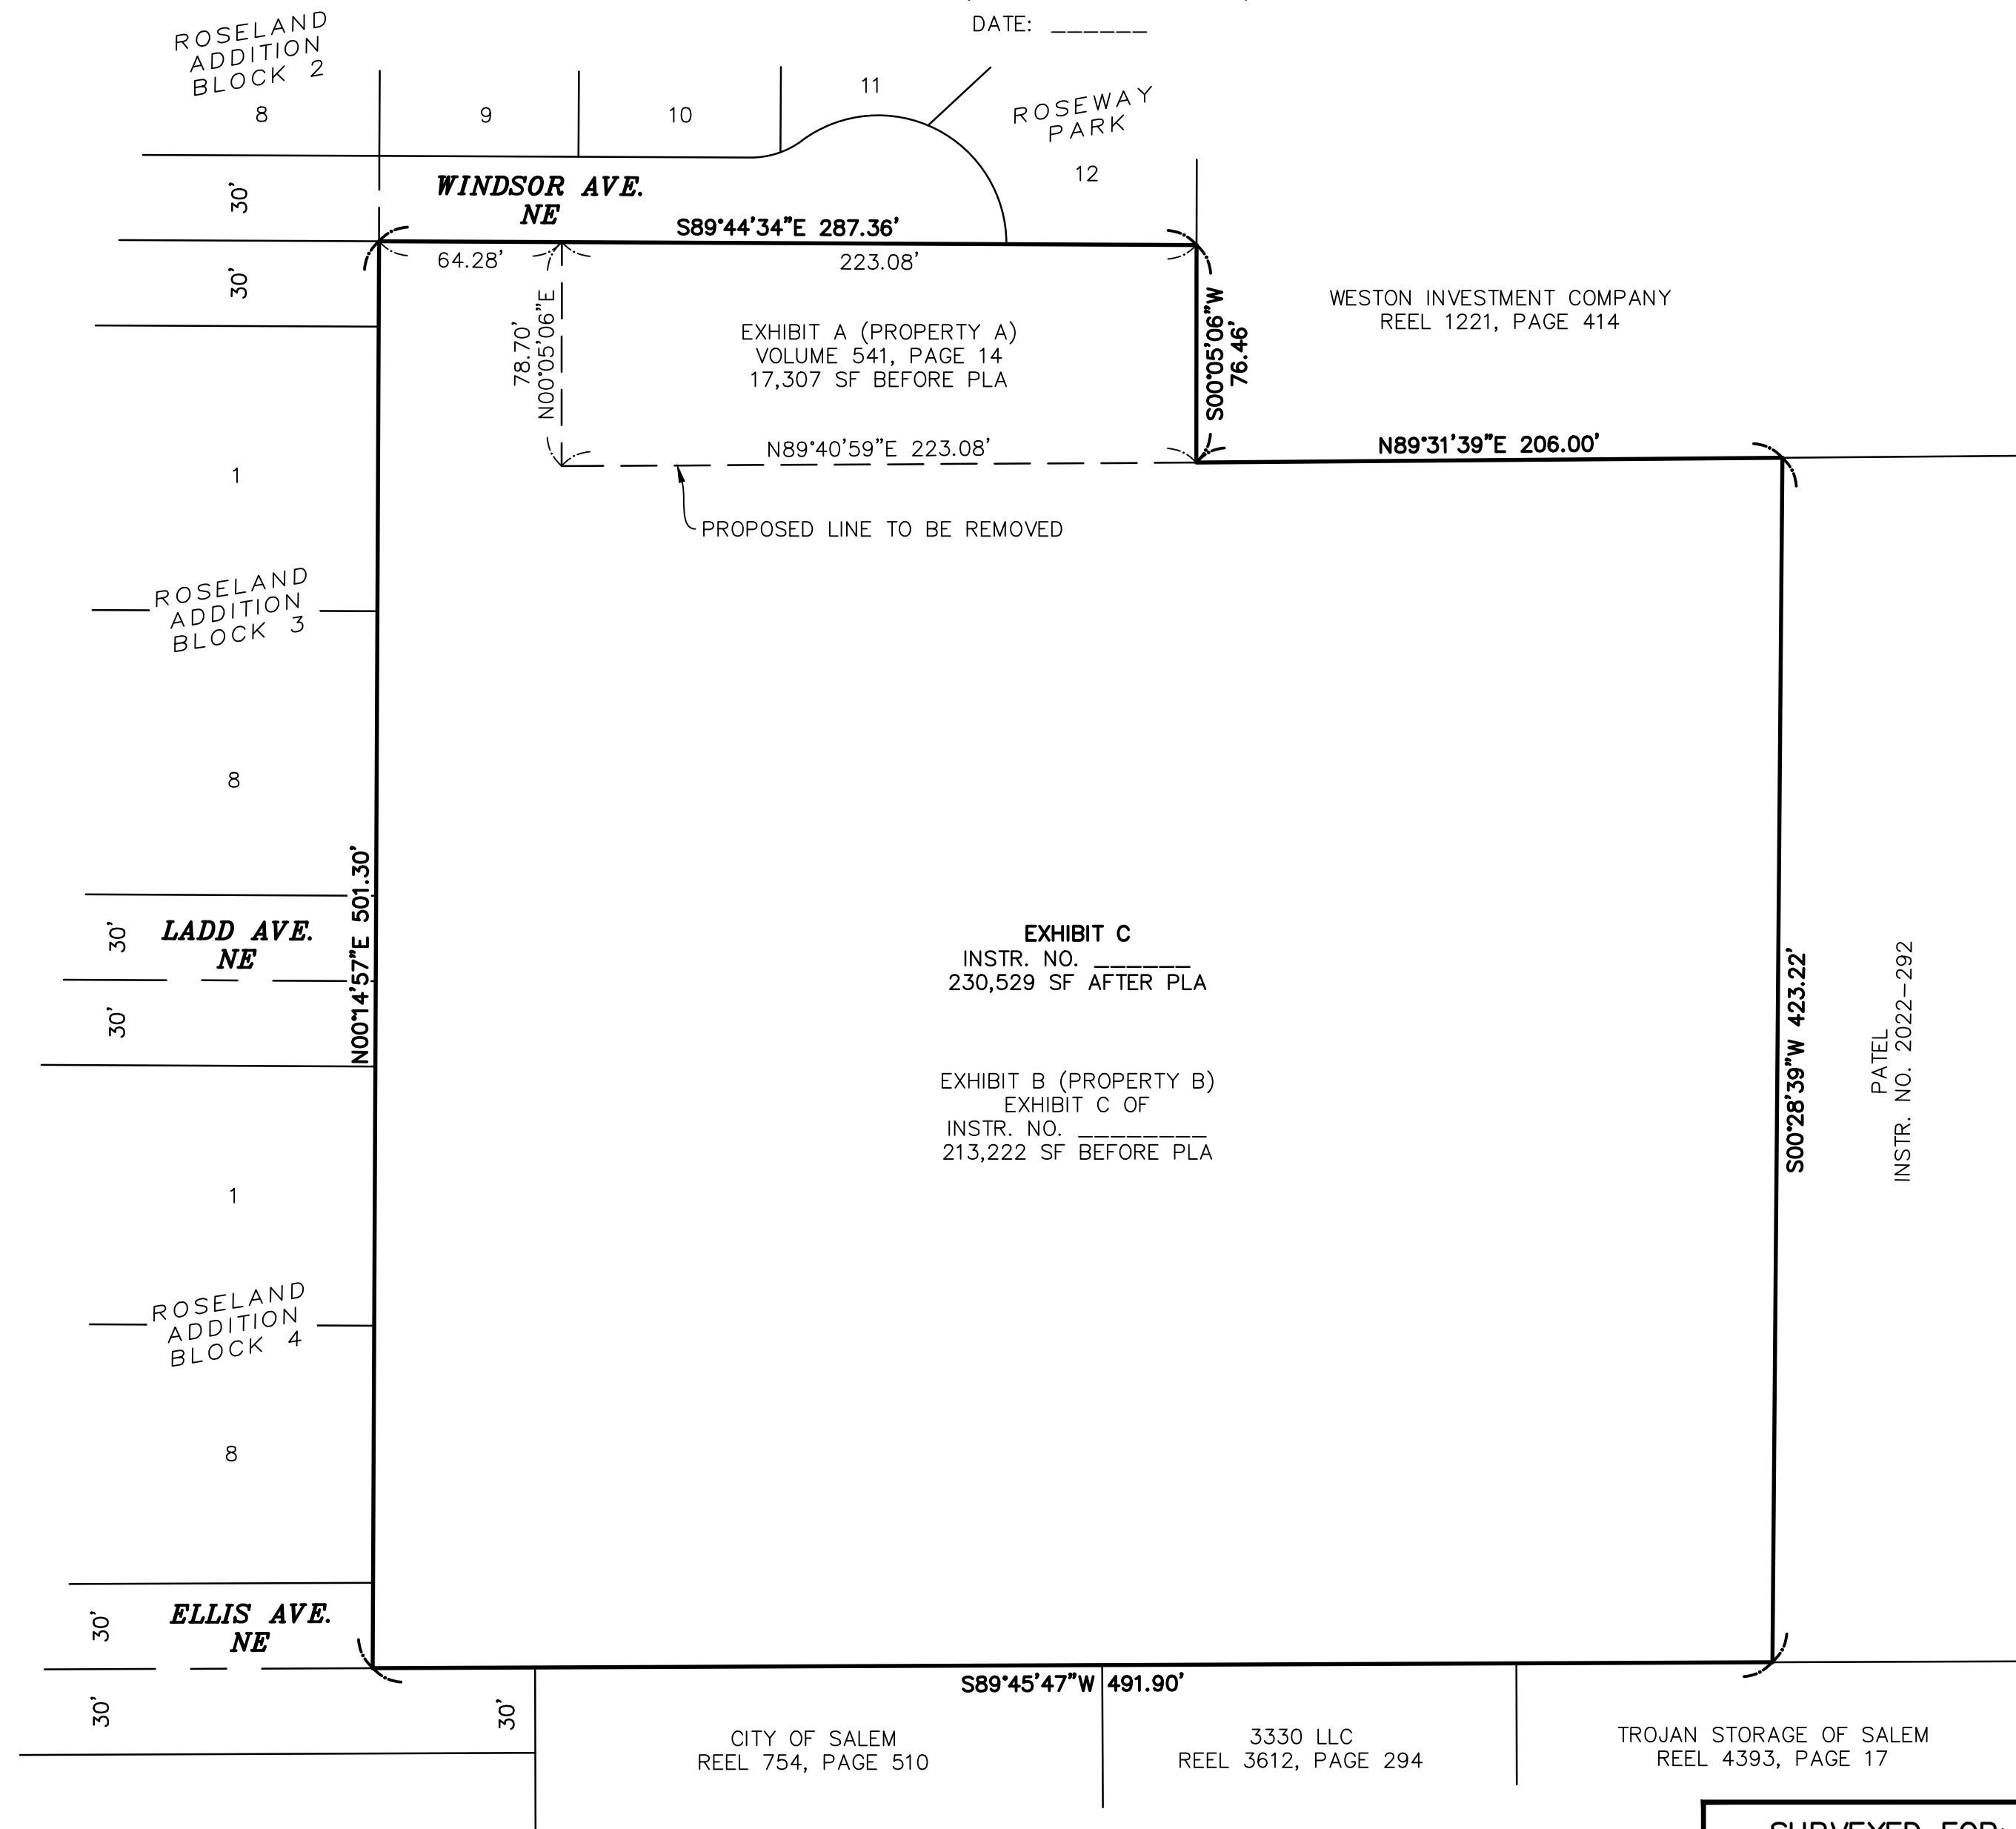

REGISTERED
PROFESSIONAL
LAND SURVEYOR

OREGON
SEPTEMBER 12, 2017
STEVEN LEE HOWELL
91569

RENEW: 6-30-2025

RECEIVED ____/____/____ BY
MARION COUNTY SURVEYOR.
APPROVED FOR FILING ON
____/____/____
MCSR _____

SURVEYED FOR: ST. TIMOTHY'S EPISCOPAL CHURCH



FFN SURVEYING

7230 3rd Street SE #145, Turner, OR 97392
P: (503) 558-3330 E: info@ffnsurveying.com

JOB NO. 23-461

SHEET 1/1