



EXISTING CONDITIONS

PROPOSED PROPERTY LINE ADJUSTMENTS TO CONSOLIDATE

SHEET 1 OF 2

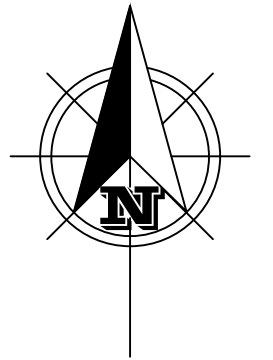

SCALE: 1" = 30'

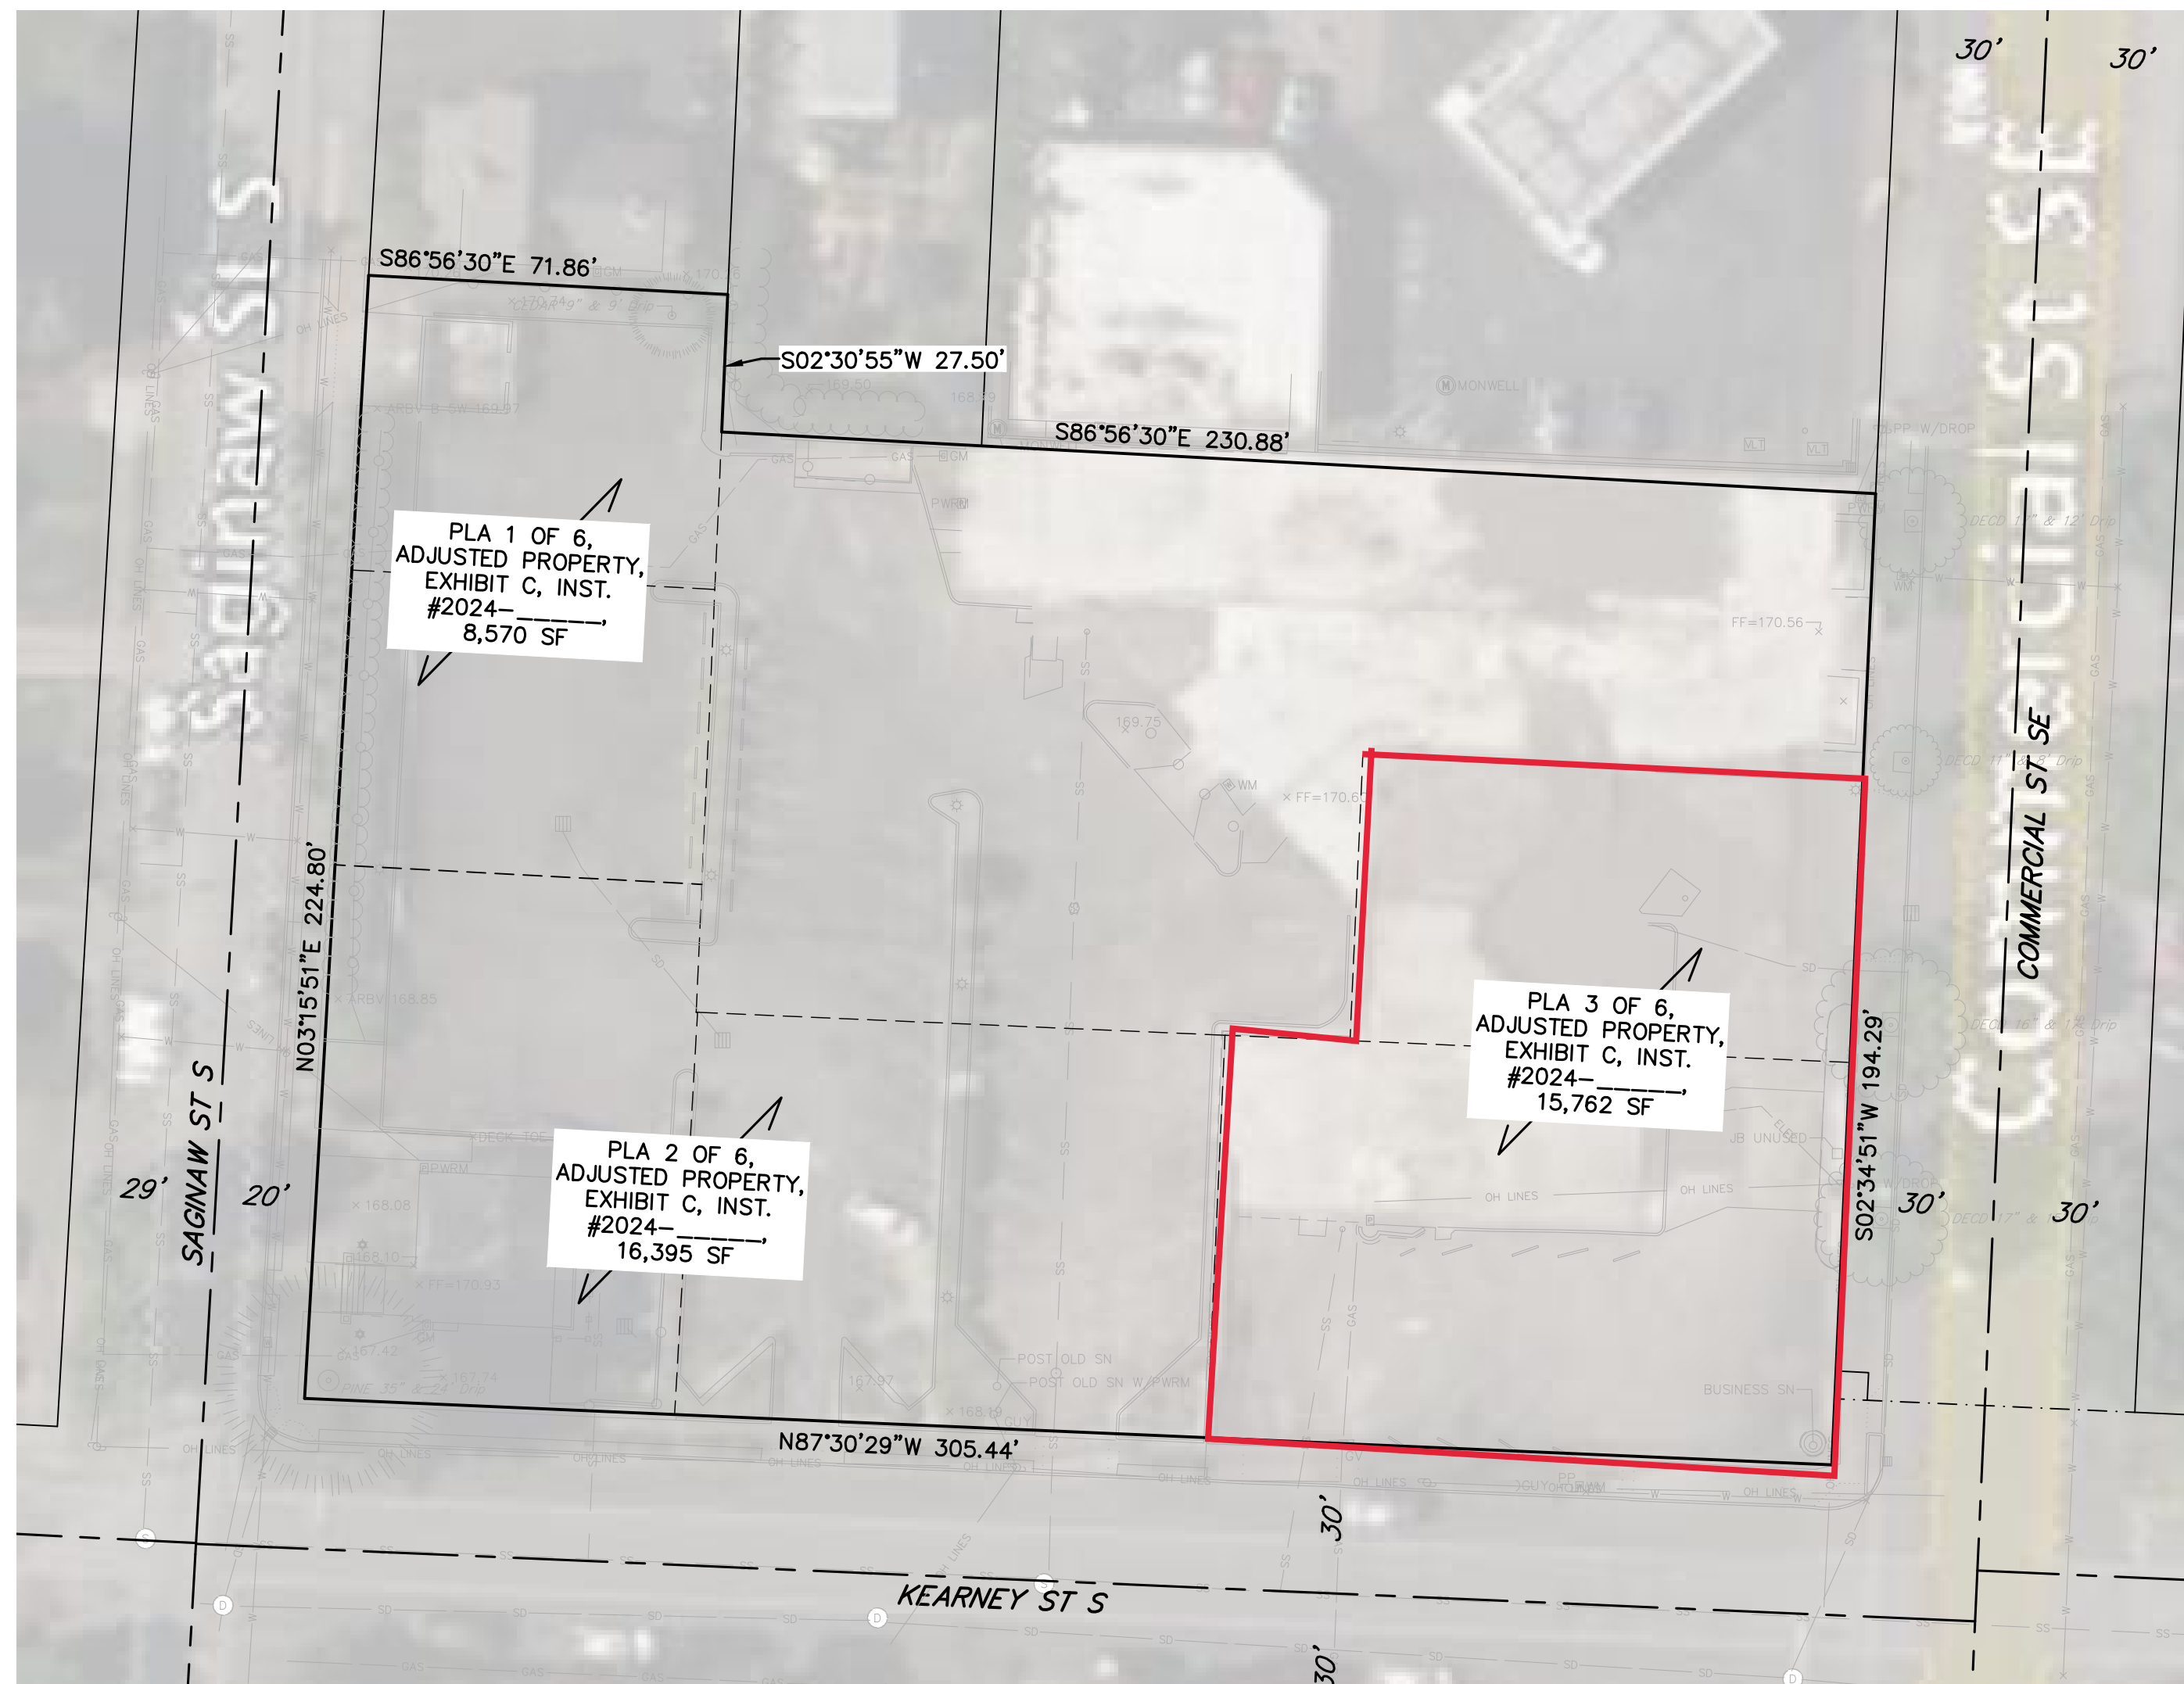

BARKER
SURVEYING

3657 KASHMIR WAY SE
SALEM, OREGON 97317
PHONE (503) 588-8800
FAX (503) 363-2469
EMAIL: BRAD@BARKERWILSON.COM

REGISTERED
PROFESSIONAL
LAND SURVEYOR


OREGON
JANUARY 10, 2023
BRAD ROBERT HARRIS
96889PLS

EXPIRES: 6/30/2025

EXISTING CONDITIONS

PROPOSED PROPERTY LINE ADJUSTMENTS TO CONSOLIDATE

SHEET 1 OF 2

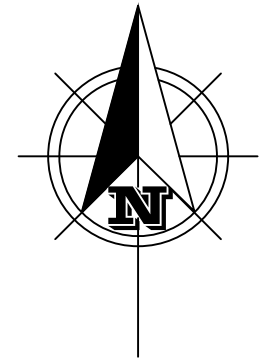

SCALE: 1" = 30'



**BARKER
SURVEYING**

3657 KASHMIR WAY SE
SALEM, OREGON 97317
PHONE (503) 588-8800
FAX (503) 363-2469
EMAIL: BRAD@BARKERWILSON.COM

REGISTERED
PROFESSIONAL
LAND SURVEYOR

OREGON
JANUARY 10, 2023
BRAD ROBERT HARRIS
96889PLS

EXPIRES: 6/30/2025