


IN THE EVENT CONFLICTS ARE DISCOVERED
BETWEEN THE ORIGINAL SIGNED AND SEALED
DOCUMENTS PREPARED BY THE ARCHITECTS
AND/OR THEIR CONSULTANTS, AND ANY COPY OF
THE DOCUMENTS TRANSMITTED BY MAIL, FAX,
ELECTRONICALLY OR OTHERWISE, THE ORIGINAL
SIGNED AND SEALED DOCUMENTS SHALL GOVERN.

PROJECT # 2024-125
DATE: 18 SEPT 2024
REVISIONS

NEW BUILDING :
AIRPLANE HANGER
3980 AIRWAY DRIVE, SALEM, OREGON

SHEET

A1

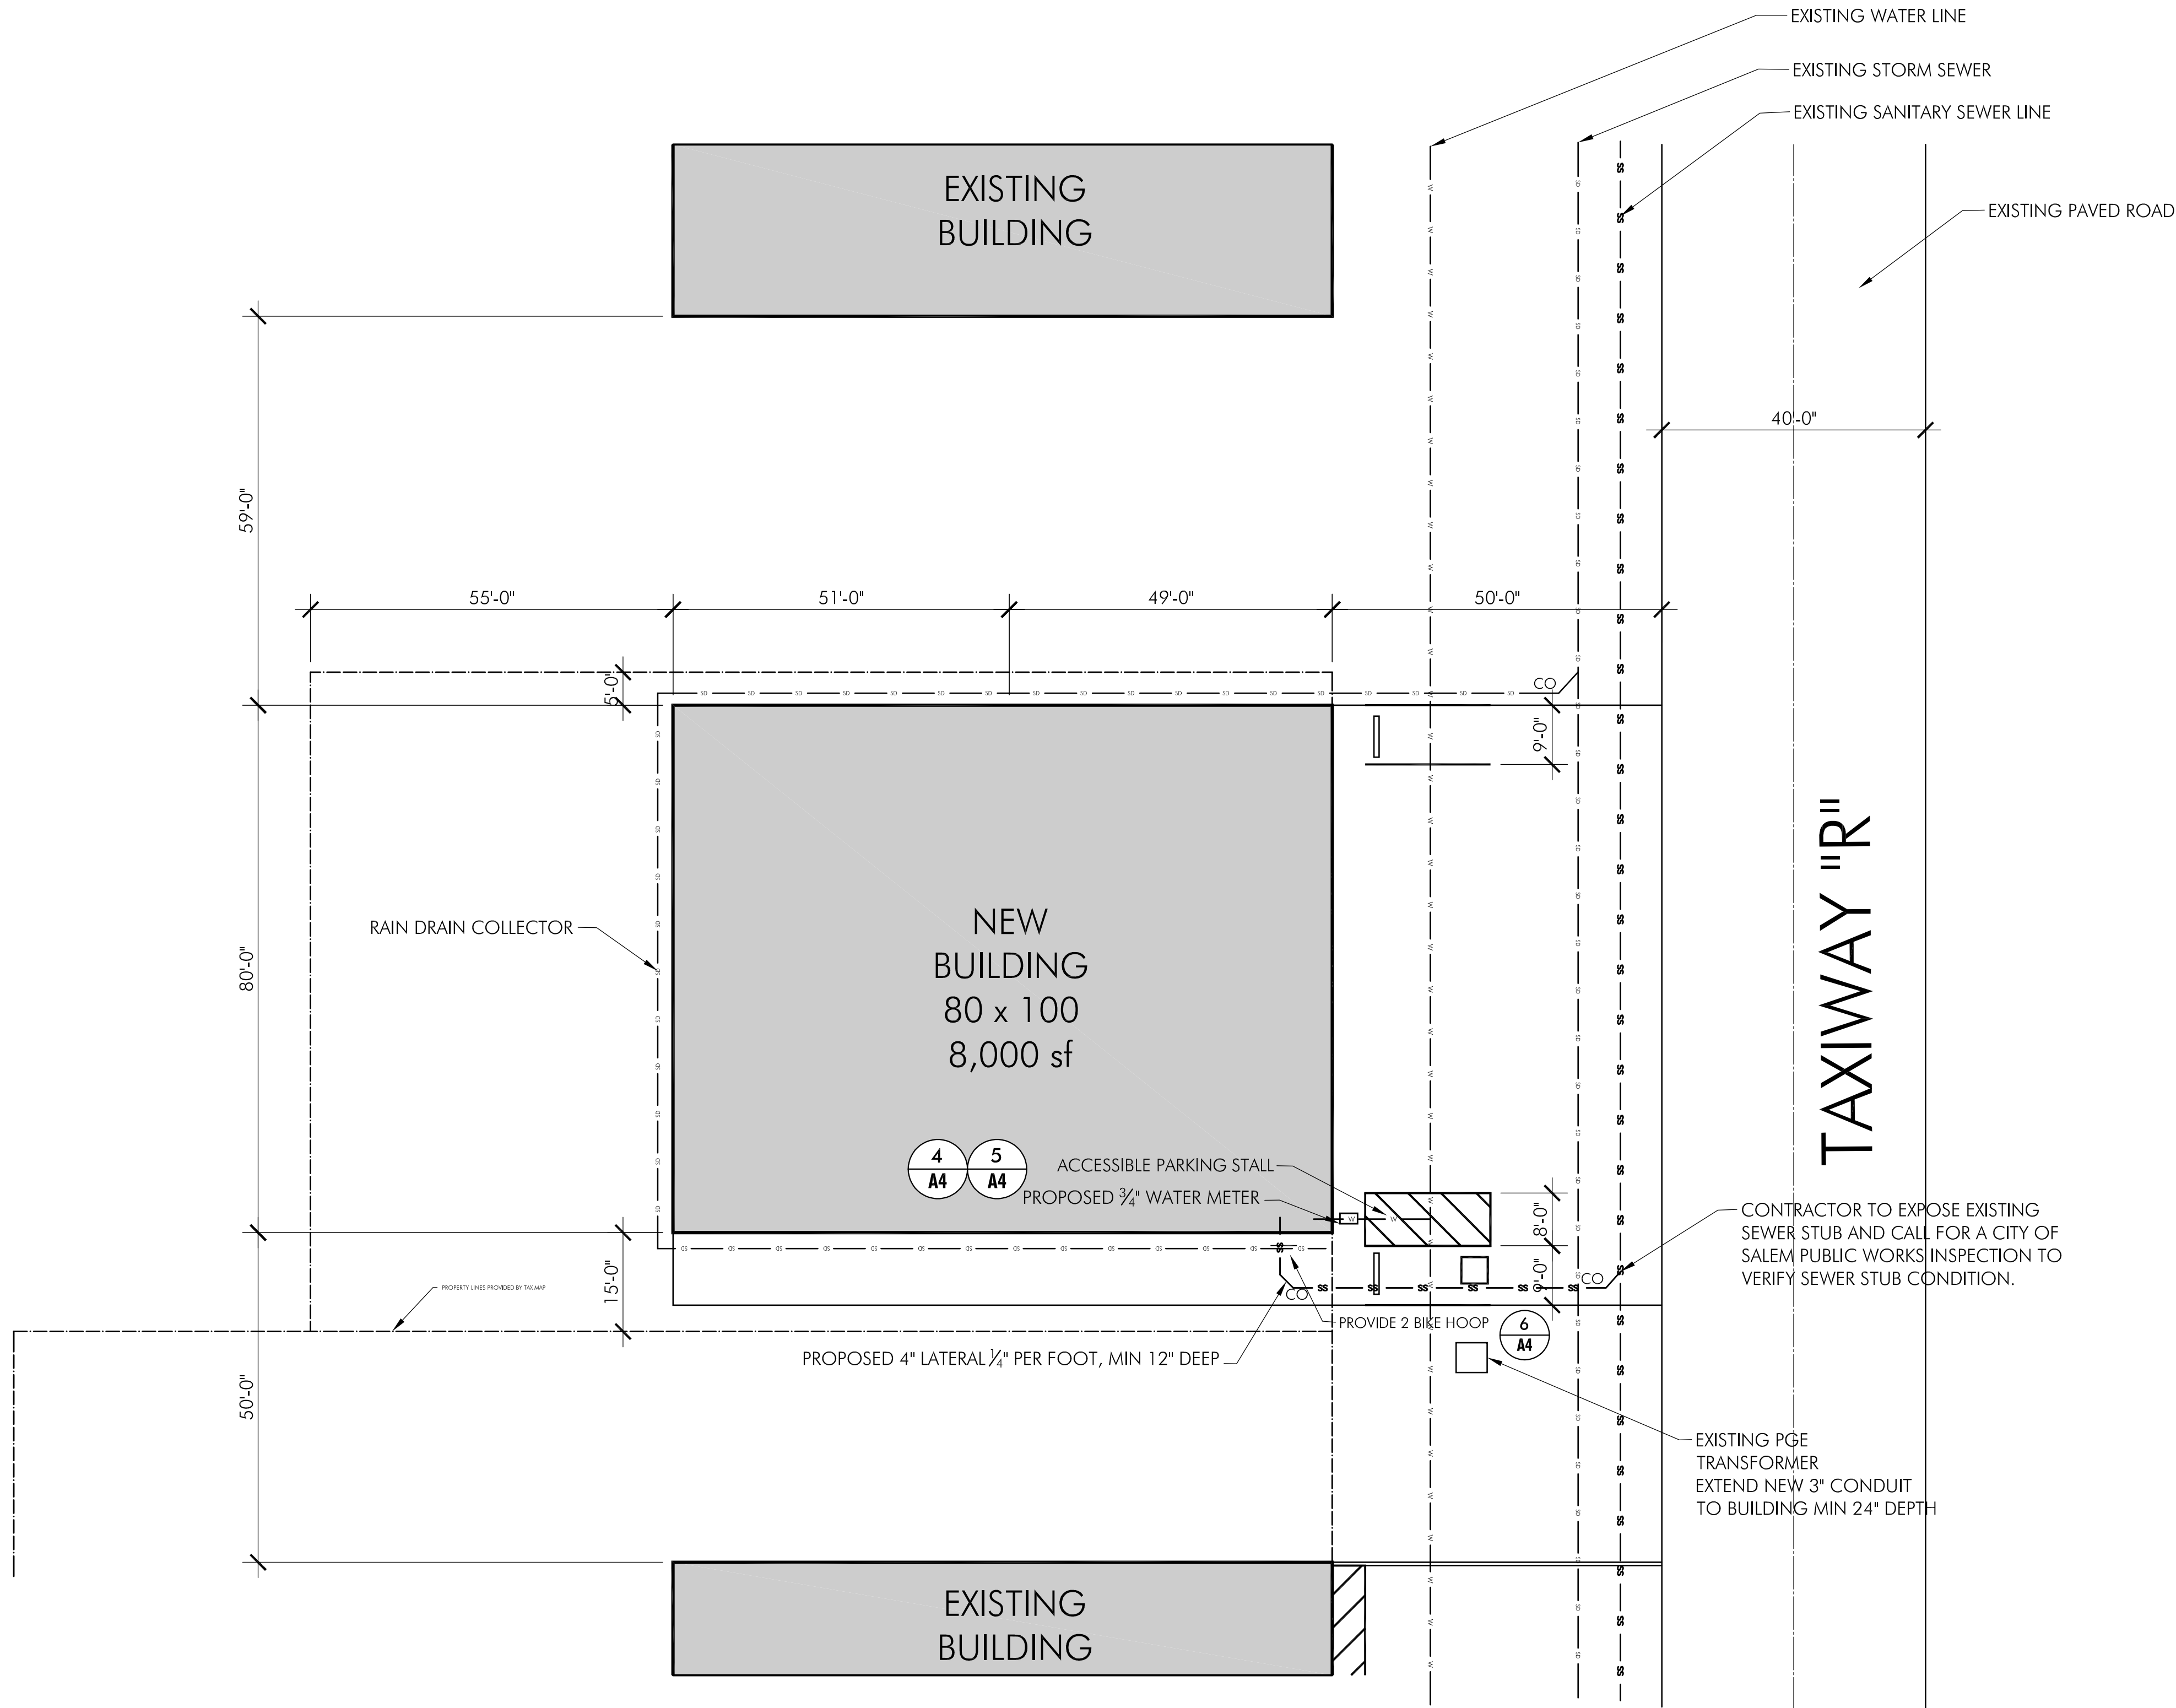

1

SITE PLAN

0' 2' 4' 8' 16' 24' 1/16" = 1'-0" @ 22 x 34 1/32" = 1'-0" @ 11 x 17

