


KILGORE HEIGHTS
V. 45, P. 42, MCSR

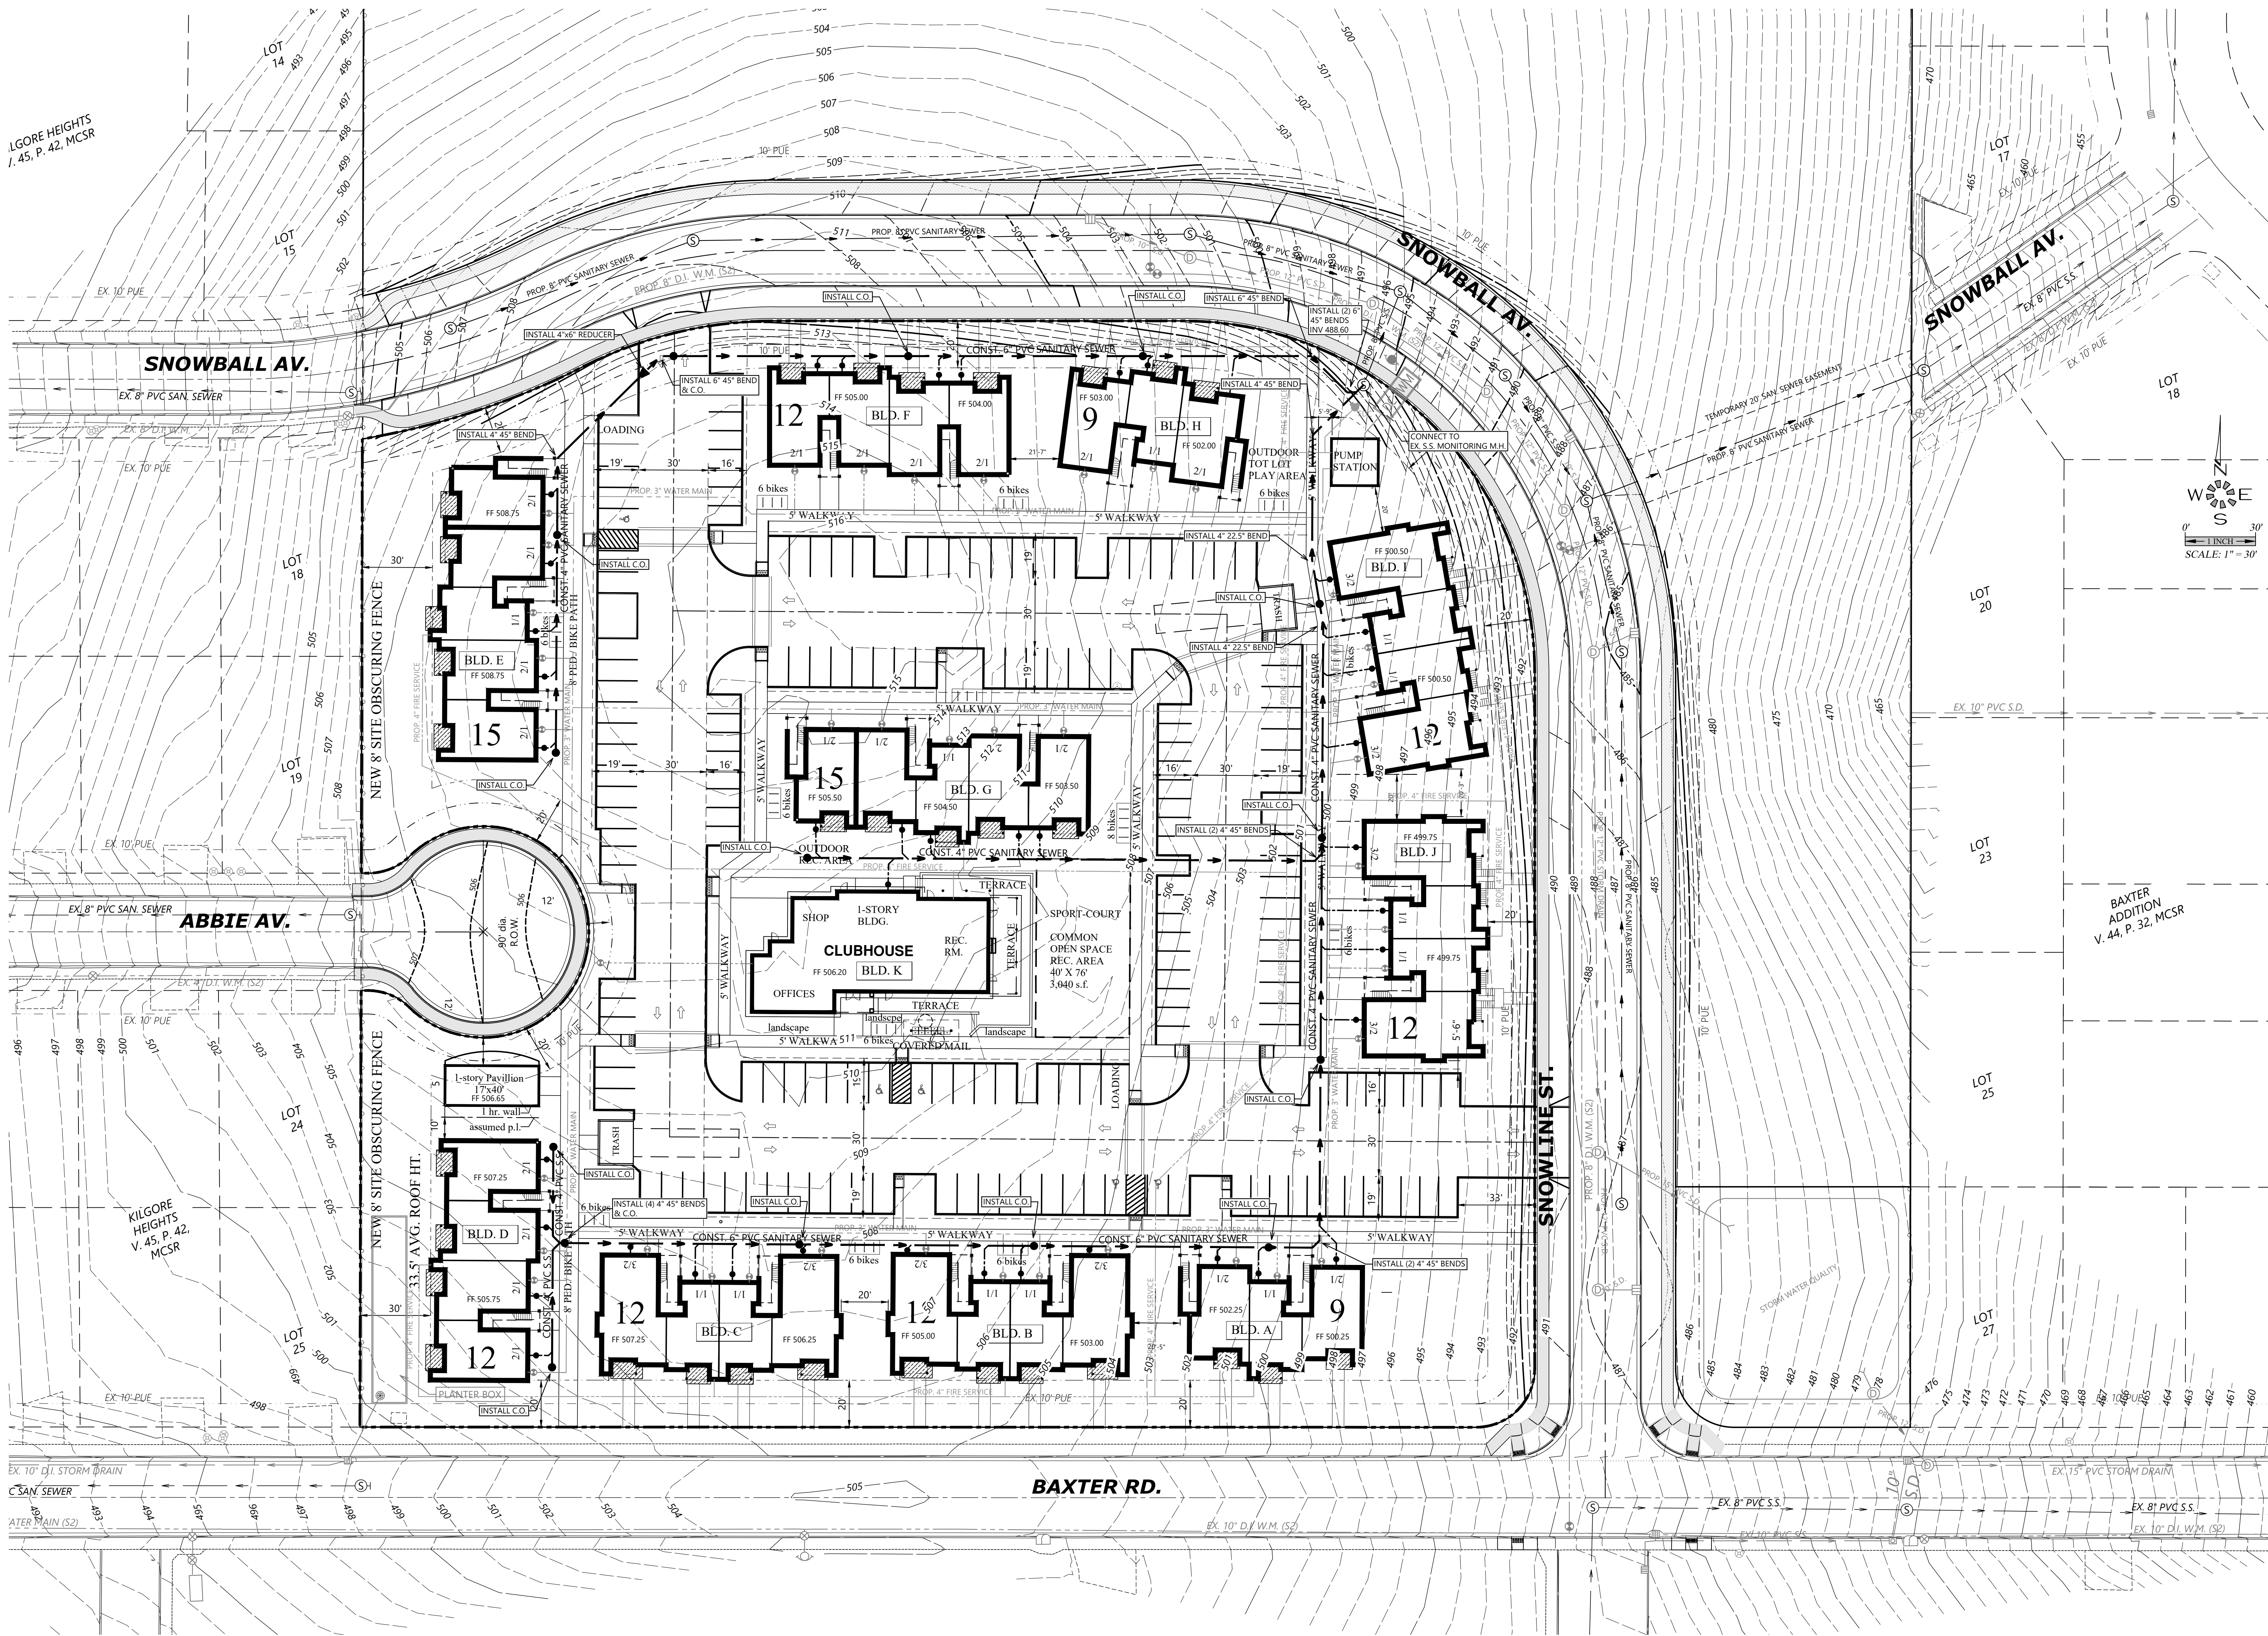

MULTI/TECH
ENGINEERING SERVICES, INC.
1155 13th ST. S.E. SALEM, OR. 97302
PH. (503) 363-9227 FAX (503) 364-1260
www.mtech-engineering.com

PRIVATE SANITARY SEWER PLAN

COMPASS POINTS MULTI-FAMILY HOUSING

NO CHANGES, MODIFICATIONS
OR REPRODUCTIONS TO BE
MADE TO THESE DRAWINGS
WITHOUT WRITTEN
AUTHORIZATION FROM THE
DESIGN ENGINEER.
DIMENSIONS & NOTES TAKE
PRECEDENCE OVER
GRAPHICAL REPRESENTATION.

Design: M.D.G.
Drawn: J.P.H.
Checked: B.M.G.
Issue Date: 9/20/24
Scale: AS SHOWN

REGISTERED PROFESSIONAL
ENGINEER
JULY 14, 1998
MARK D. GUYER

EXPIRES: 06-30-2025
JOB # 7707

SDR9