


\\n7\7\701\Baxter\Draw\Draw\k2517701\Draw\SDR2-EX-9/20/2024-237.30 PM.dwg

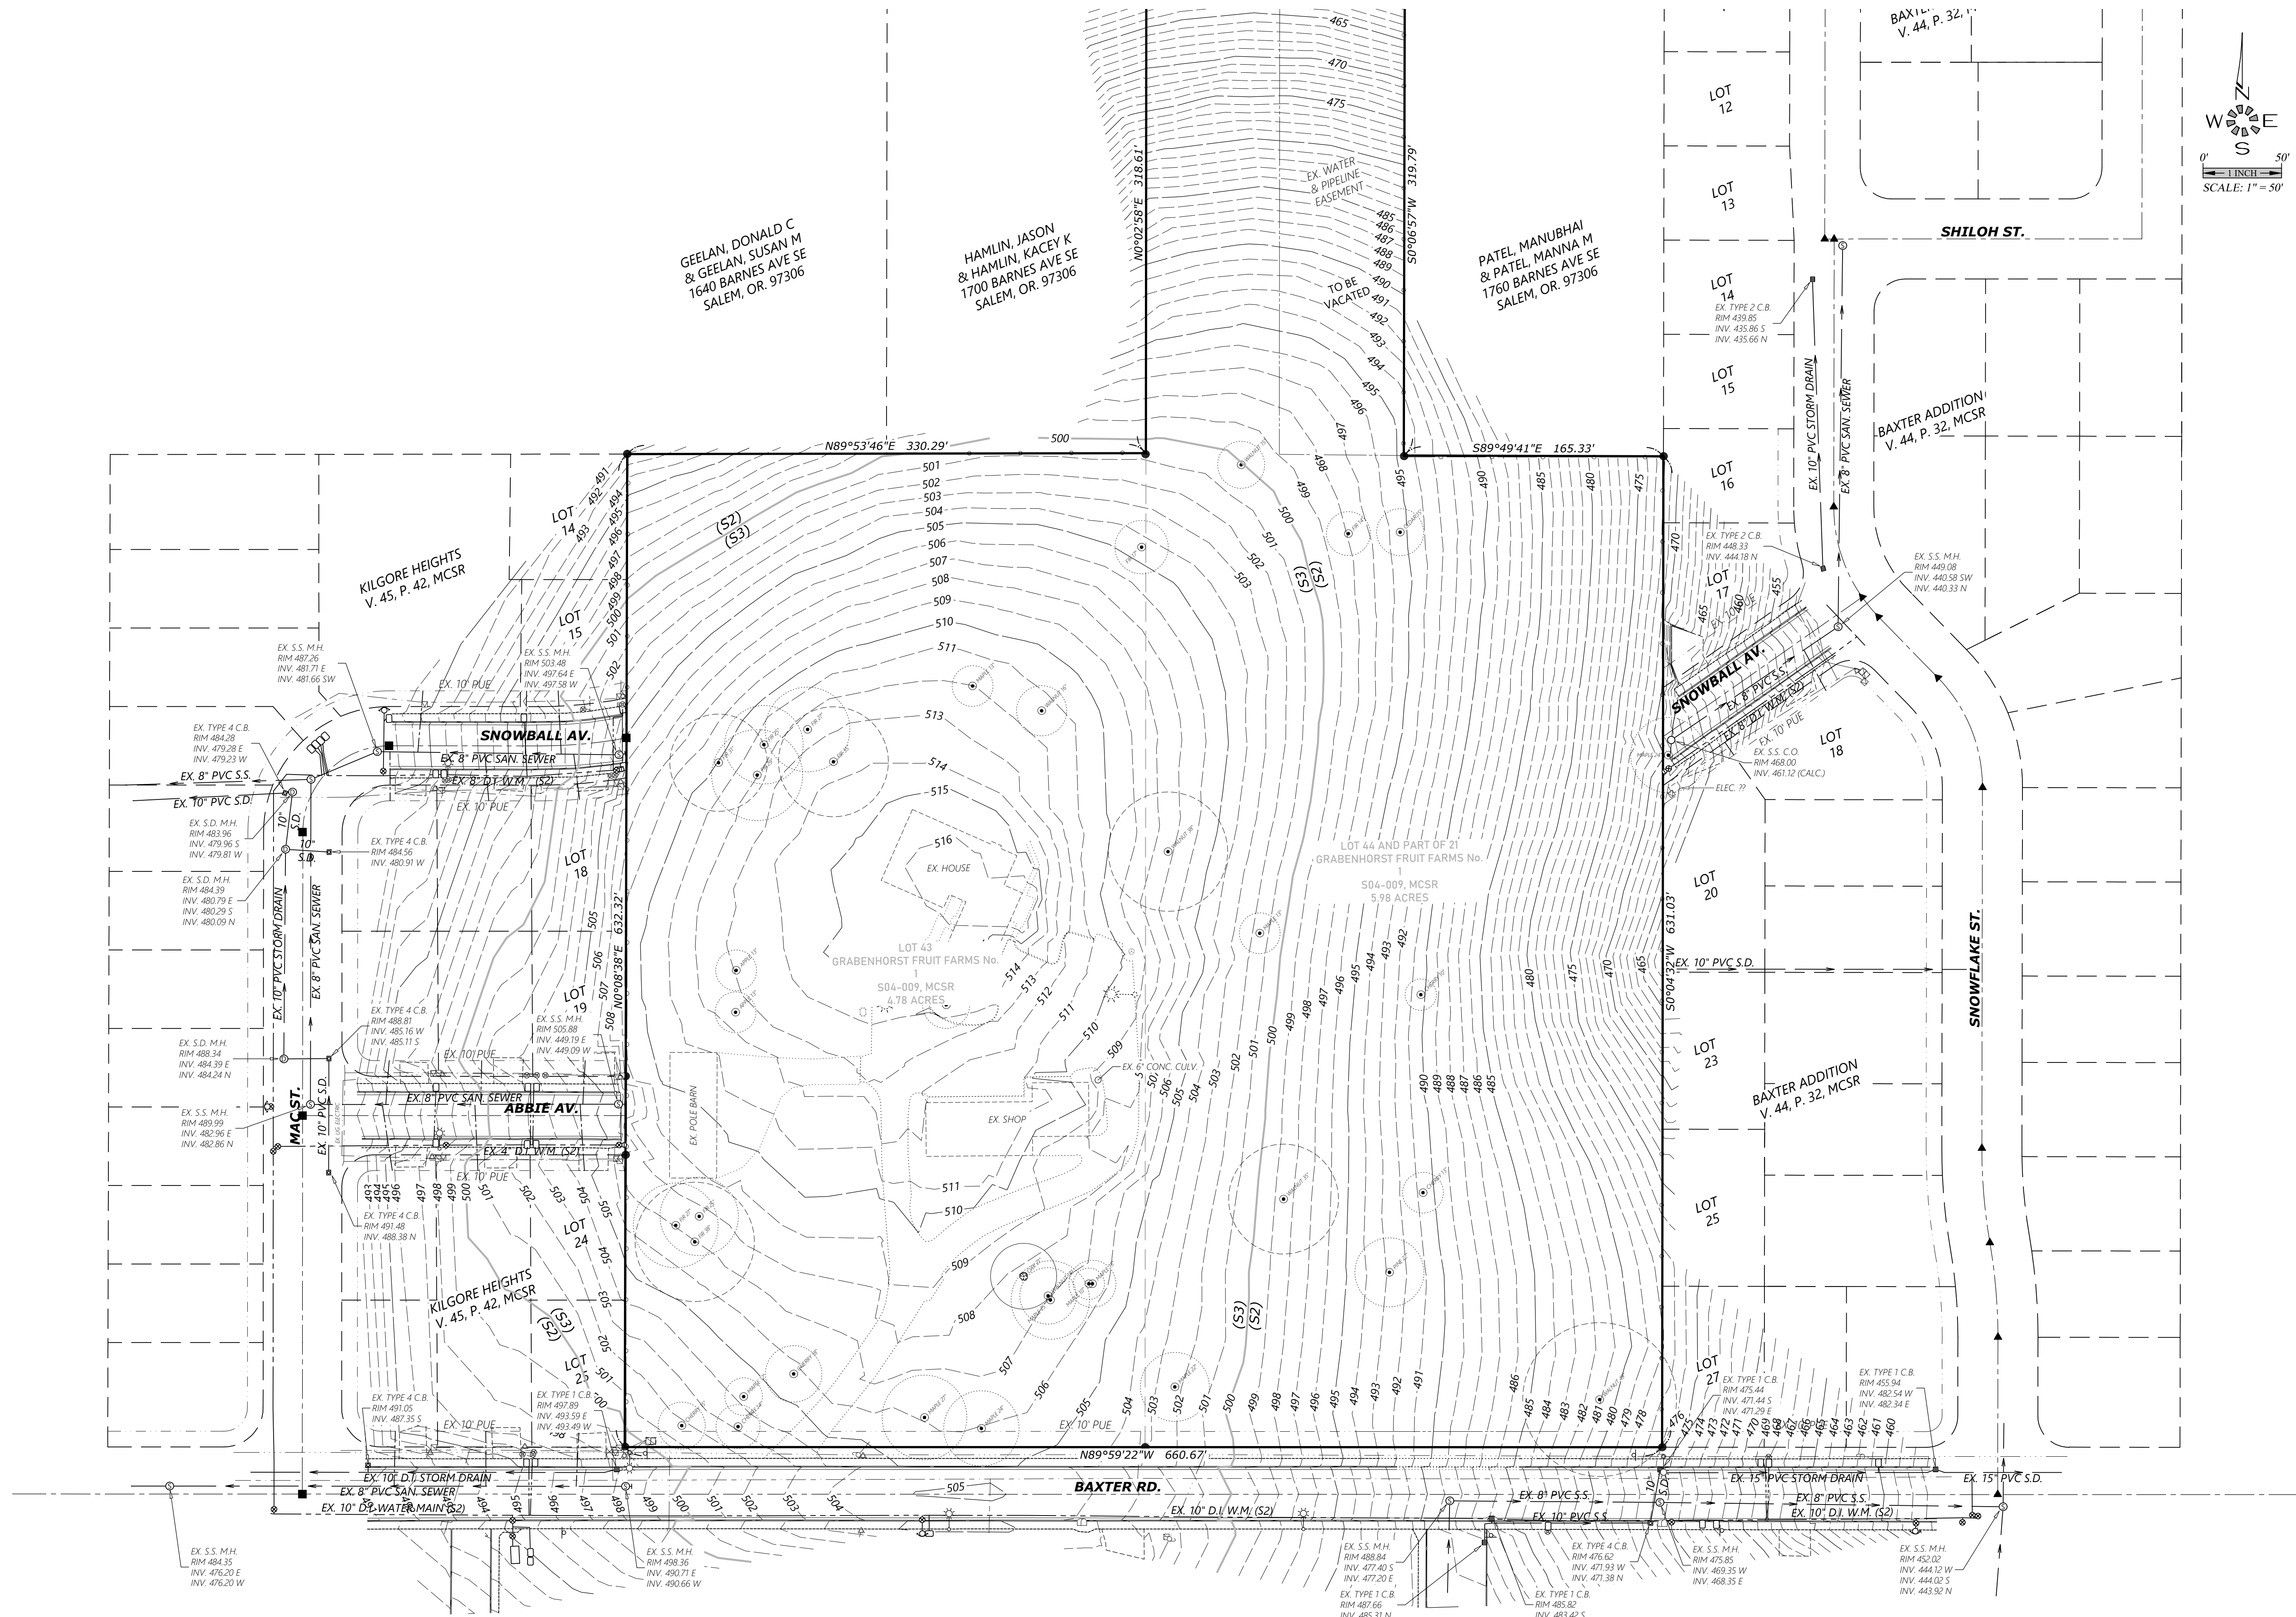

MULTI/TECH

ENGINEERING SERVICES, INC.
1155 13th ST. SE SALEM, OR 97302
PH: (503) 363 - 9227 FAX: (503) 364-1260
www.mtengineering.net office@mtengineering.net

EXISTING
CONDITIONS
PLAN

COMPASS POINTS
MULTI-FAMILY HOUSING

NO CHANGES, MODIFICATIONS
OR REPRODUCTIONS TO BE
MADE TO THESE DRAWINGS
WITHOUT WRITTEN
AUTHORIZATION FROM THE
DESIGN ENGINEER.
DIMENSIONS & NOTES TAKE
PRECEDENCE OVER
GRAPHICAL REPRESENTATION.

77079 5802-EX

Design:	M.D.G.
Drawn:	J.P.H.
Checked:	B.M.G.
Issue Date:	9/20/24
Scale:	AS SHOWN
As-Built:	----

REGISTERED PROFESSIONAL
ENGINEER
ORION
JULY 1976
MARK D. GRANT

EXPIRES: 06-30-2025

JOB # 7707

SDR2