
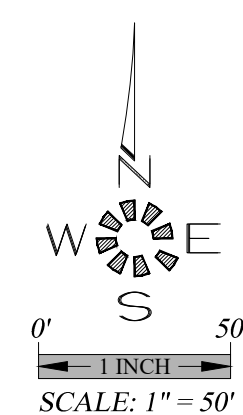


J:\7760\7707-BaxterRD\NewDraw\7707P.dwg 2/28/2024 2:27:36 PM Cgal

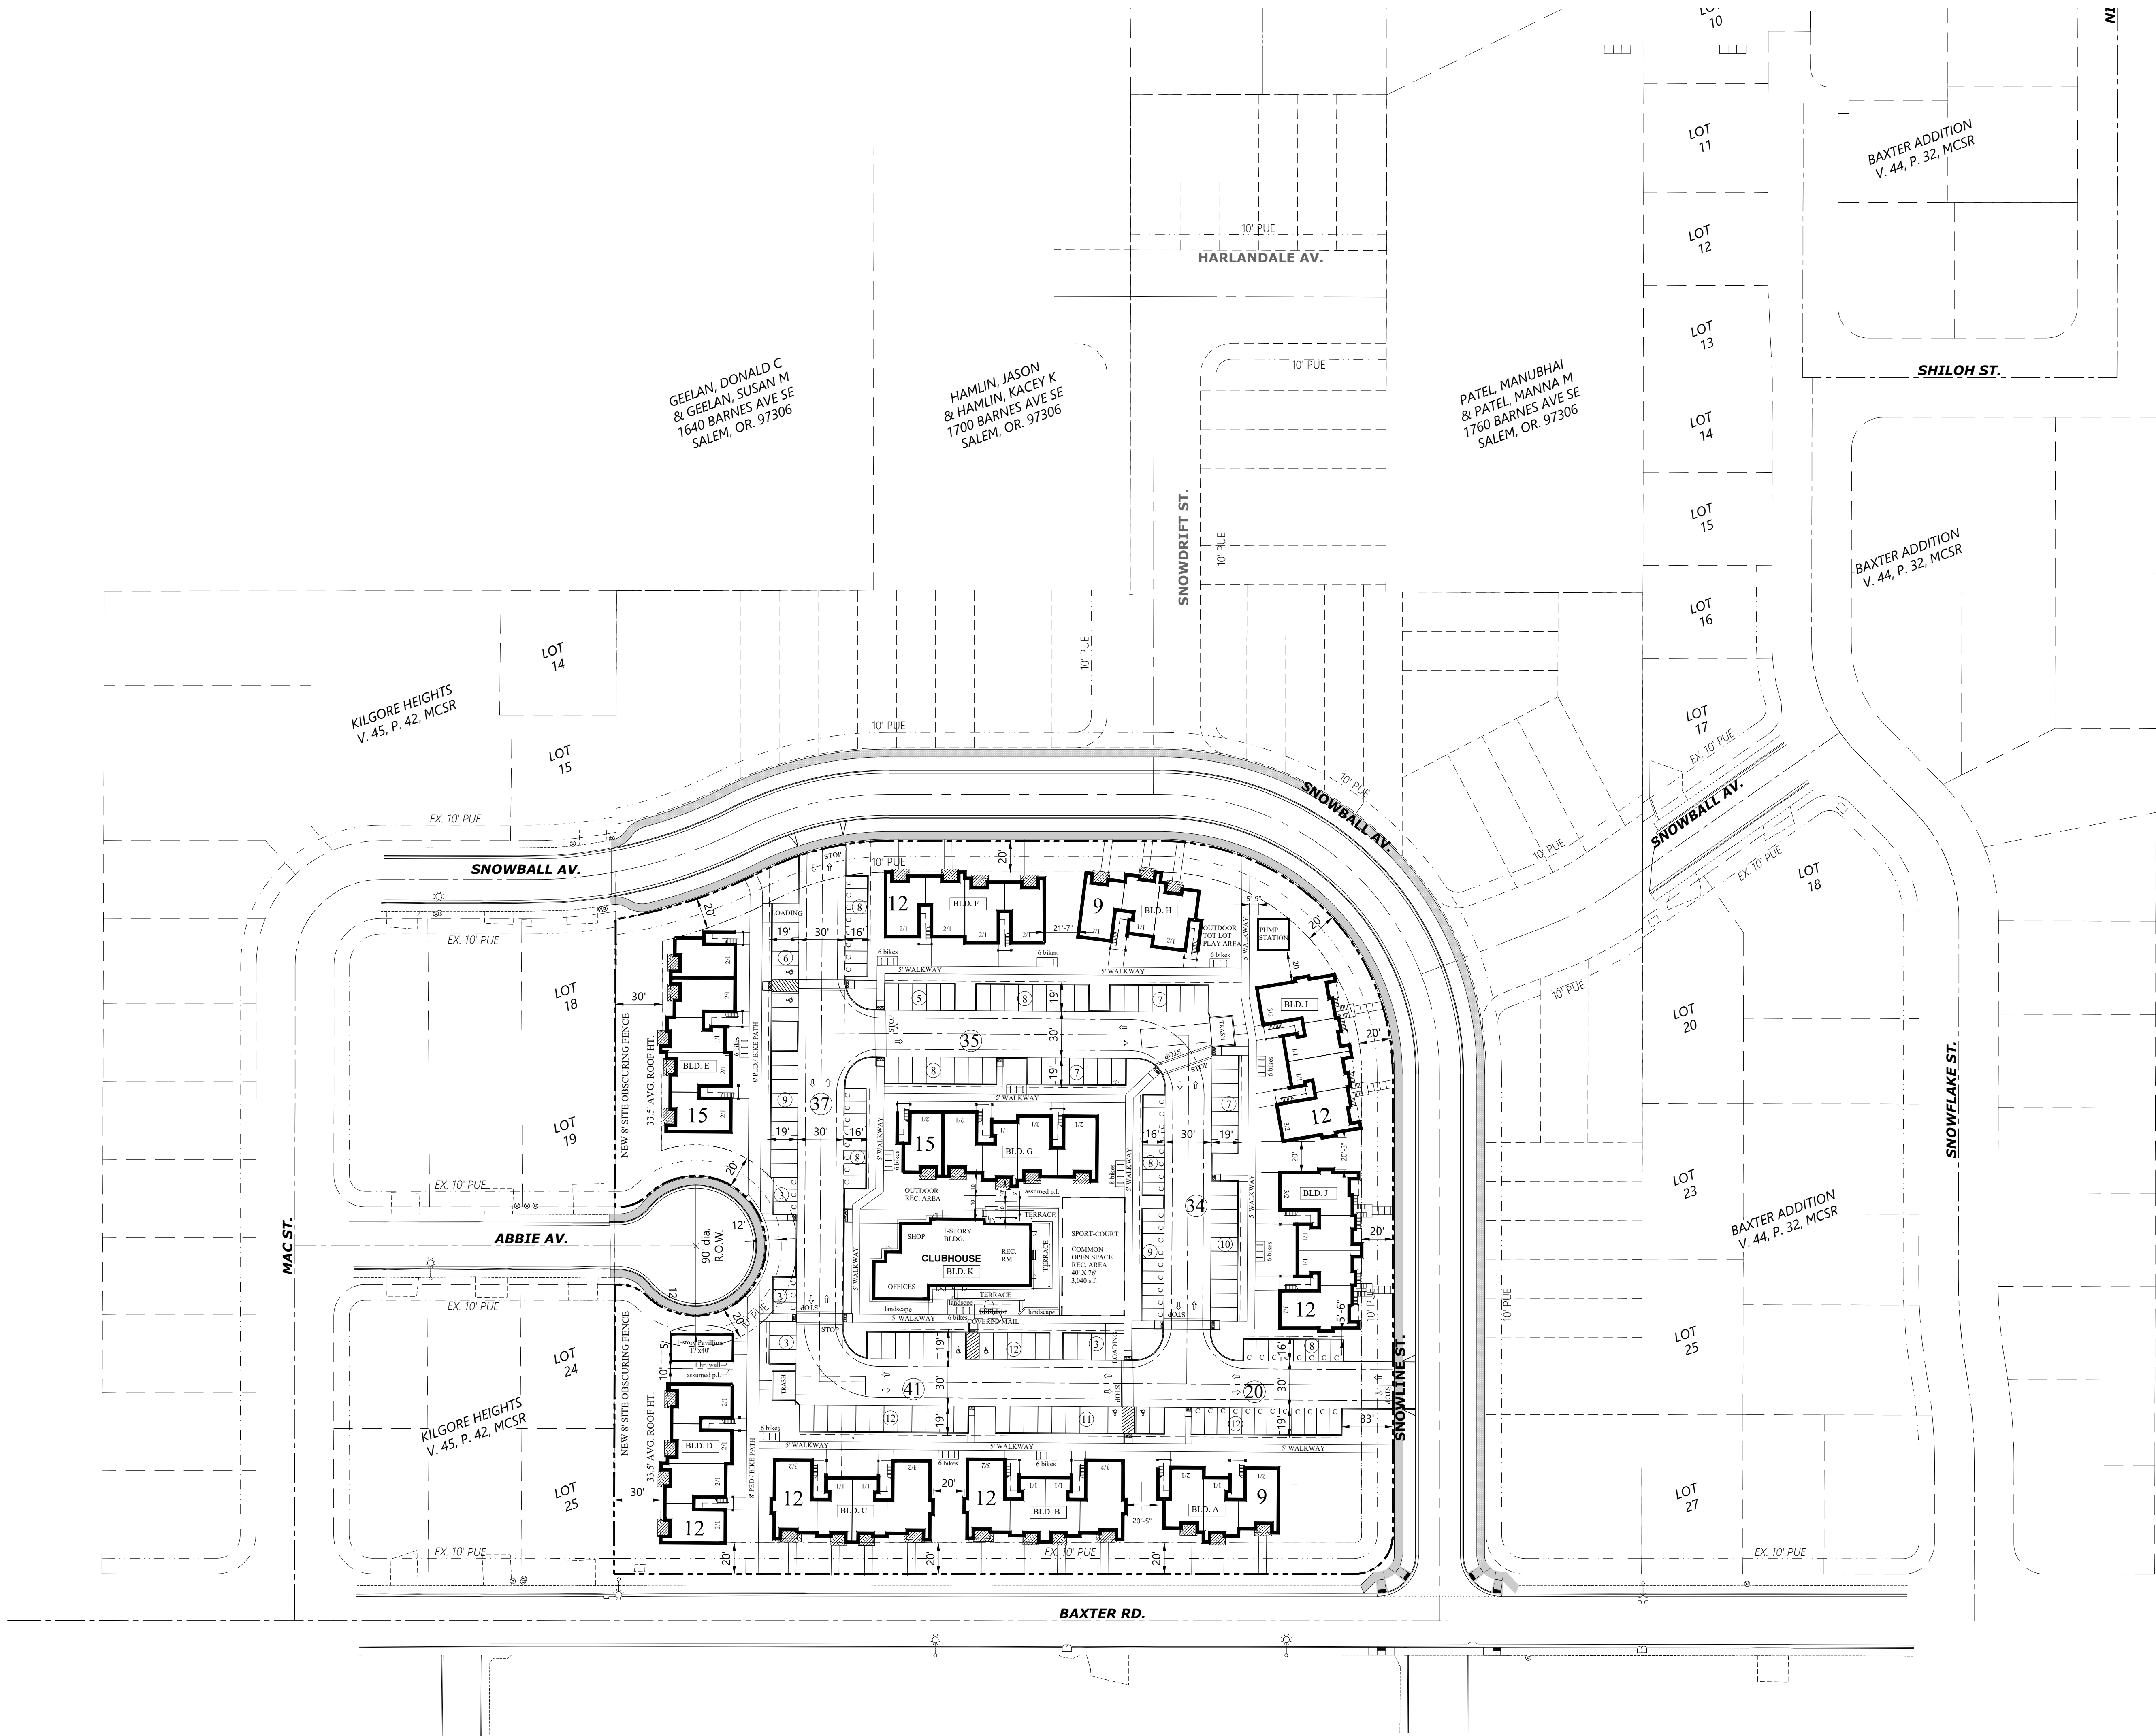

MULTI/TECH

ENGINEERING SERVICES, INC.

1155 13th St. S.E. Salem, OR. 97302
 PH. (503) 363-9227 FAX (503) 364-1260
 www.multipointengineering.com

SHADOW PLAN

COMPASS POINTS MULTI-FAMILY HOUSING

NO CHANGES, MODIFICATIONS
OR REPRODUCTIONS TO BE
MADE TO THESE DRAWINGS
WITHOUT WRITTEN
AUTHORIZATION FROM THE
DESIGN ENGINEER.
DIMENSIONS & NOTES TAKE
PRECEDENCE OVER
GRAPHICAL REPRESENTATION.

77079 SHR-SHADOW

Design: M.D.G.
 Drawn: J.P.H.
 Checked: B.M.G.
 Issue Date: 9/20/24
 Scale: AS SHOWN

REGISTERED PROFESSIONAL ENGINEER

MARK D. GREEN

EXPIRES: 06-30-2025

JOB # 7707

SDR4