


KILGORE HEIGHTS  
V. 45, P. 42, MCSR

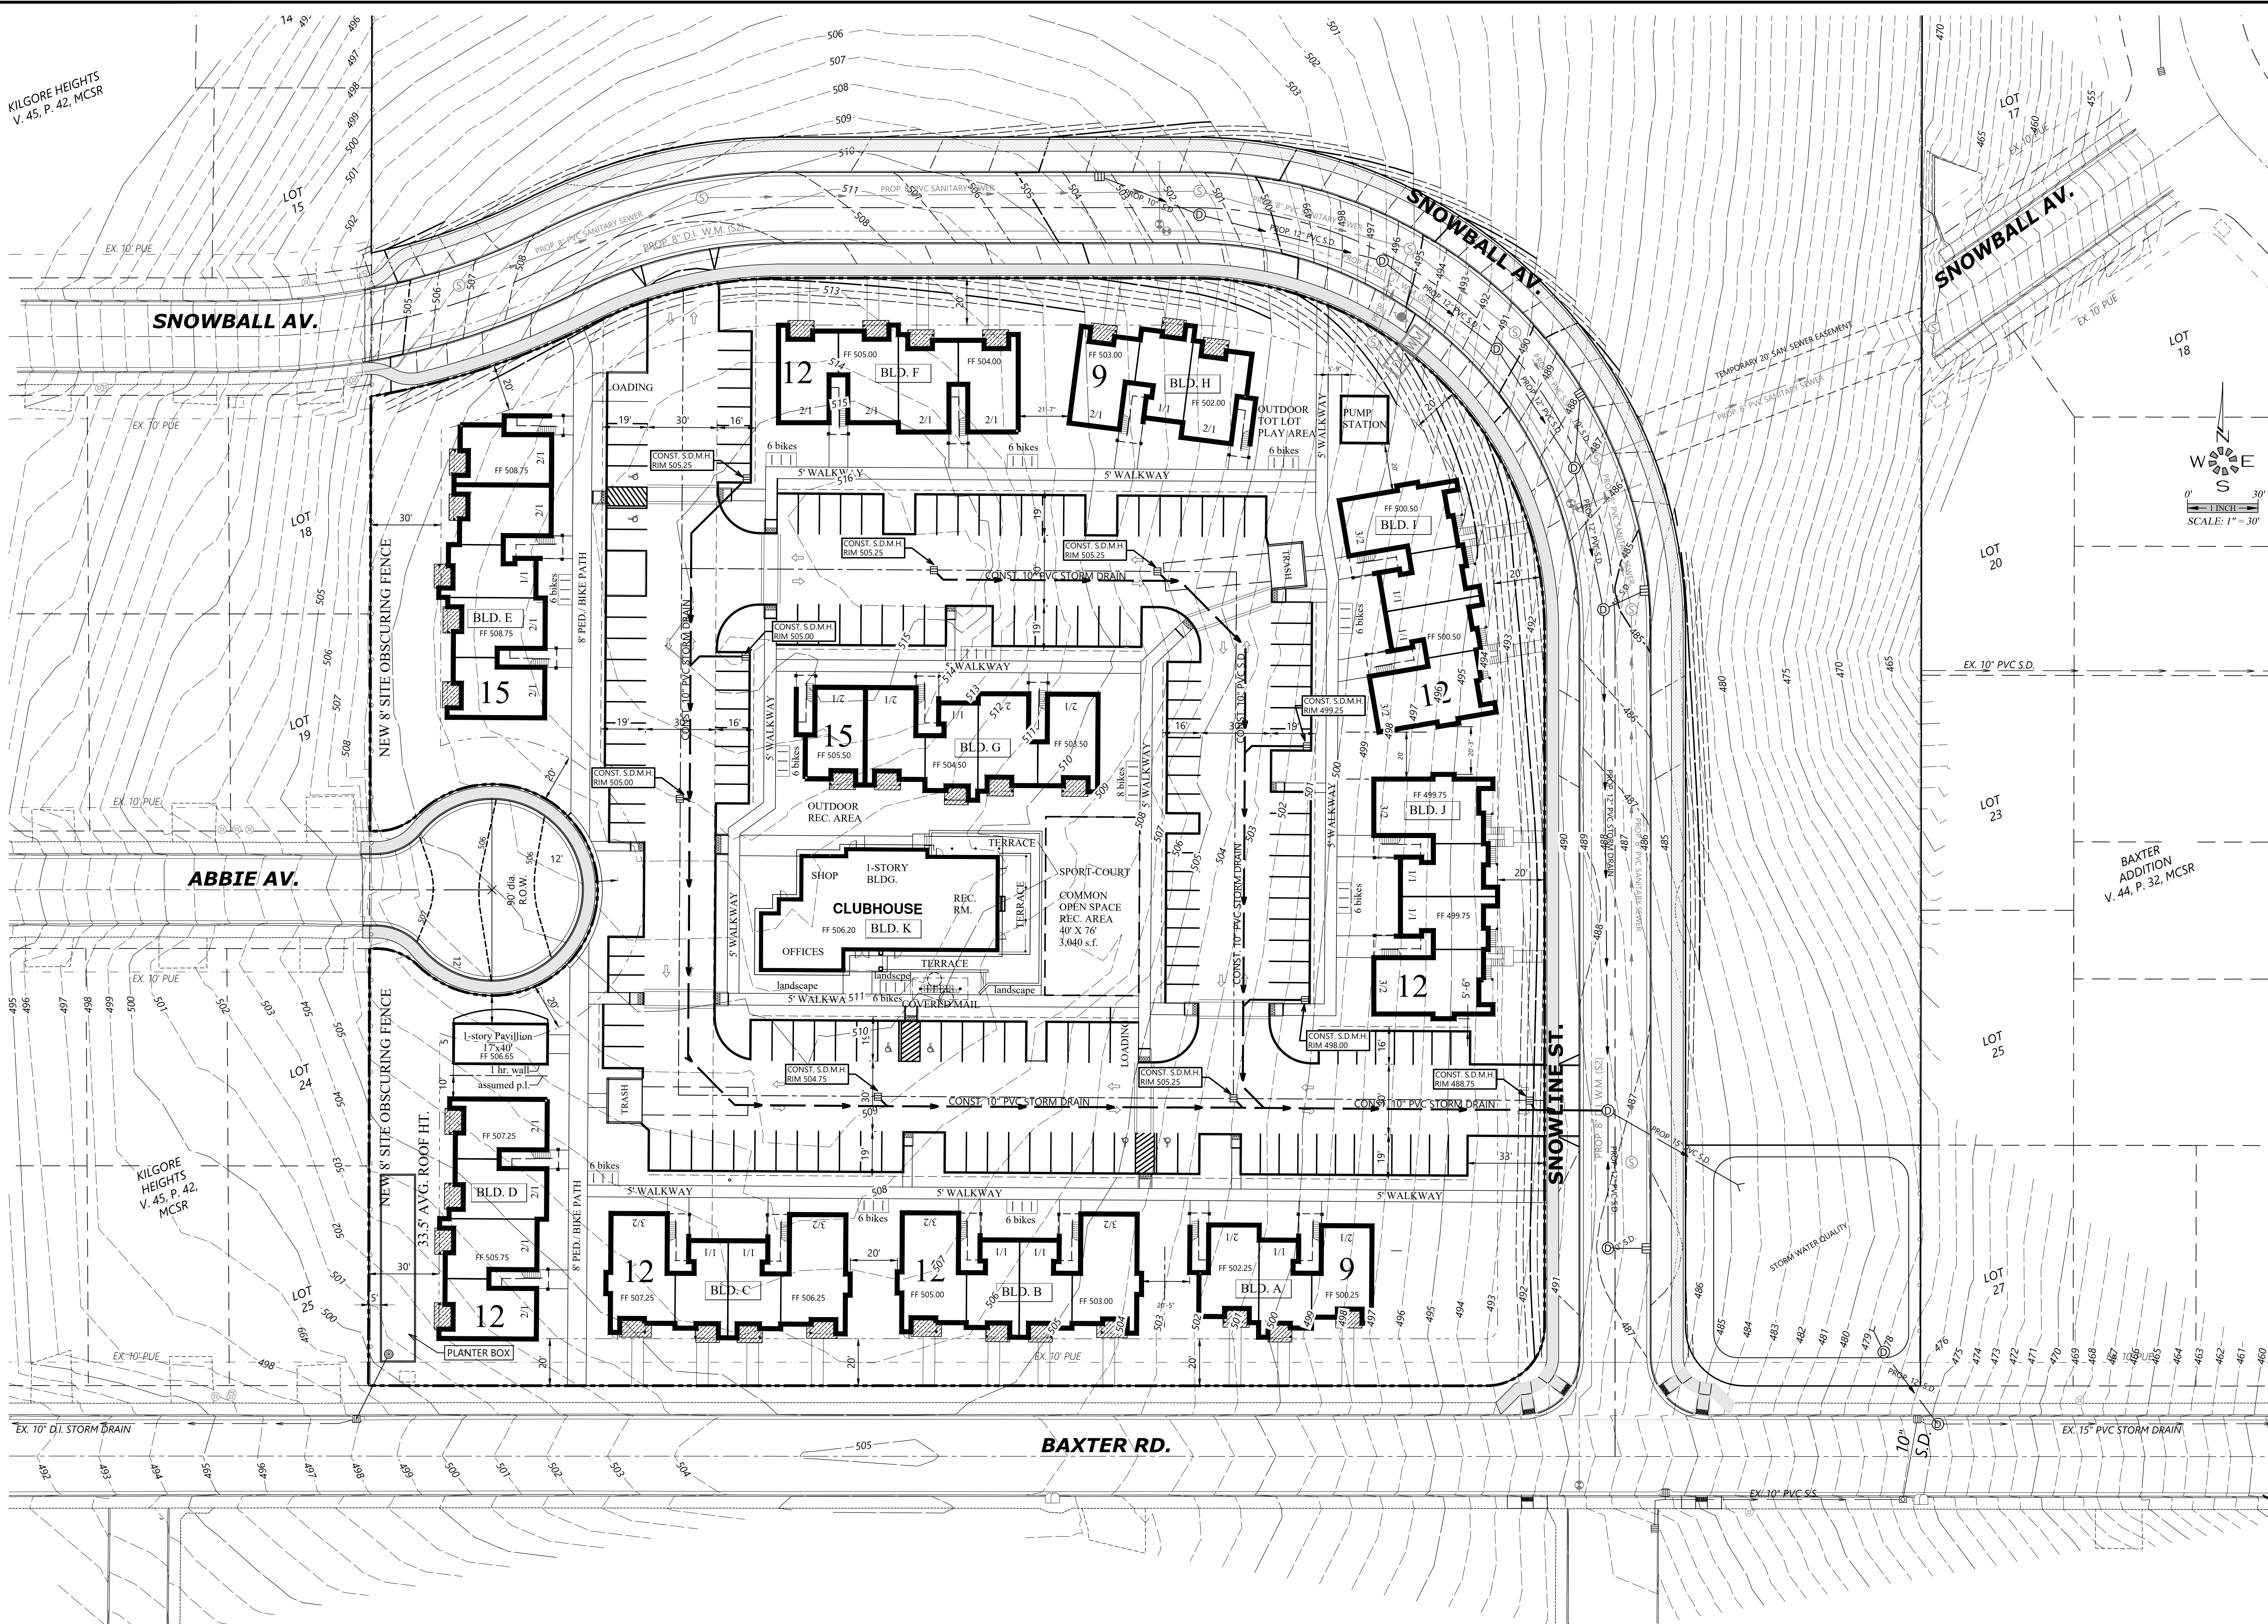

**MULTI/TECH**  
ENGINEERING SERVICES, INC.  
1155 13th ST. S.E. SALEM, OR. 97302  
PH. (503) 363-9227 FAX (503) 364-1260  
www.mtech-engineers.com

**PRIVATE  
STORM DRAIN PLAN**

**COMPASS POINTS  
MULTI-FAMILY HOUSING**

NO CHANGES, MODIFICATIONS  
OR REPRODUCTIONS TO BE  
MADE TO THESE DRAWINGS  
WITHOUT WRITTEN  
AUTHORIZATION FROM THE  
DESIGN ENGINEER.  
DIMENSIONS & NOTES TAKE  
PRECEDENCE OVER  
GRAPHICAL REPRESENTATION.

Design: M.D.G.  
Drawn: J.P.H.  
Checked: B.M.G.  
Issue Date: 9/20/24  
Scale: AS SHOWN



EXPIRES: 06-30-2025  
JOB # 7707

**SDR8**