



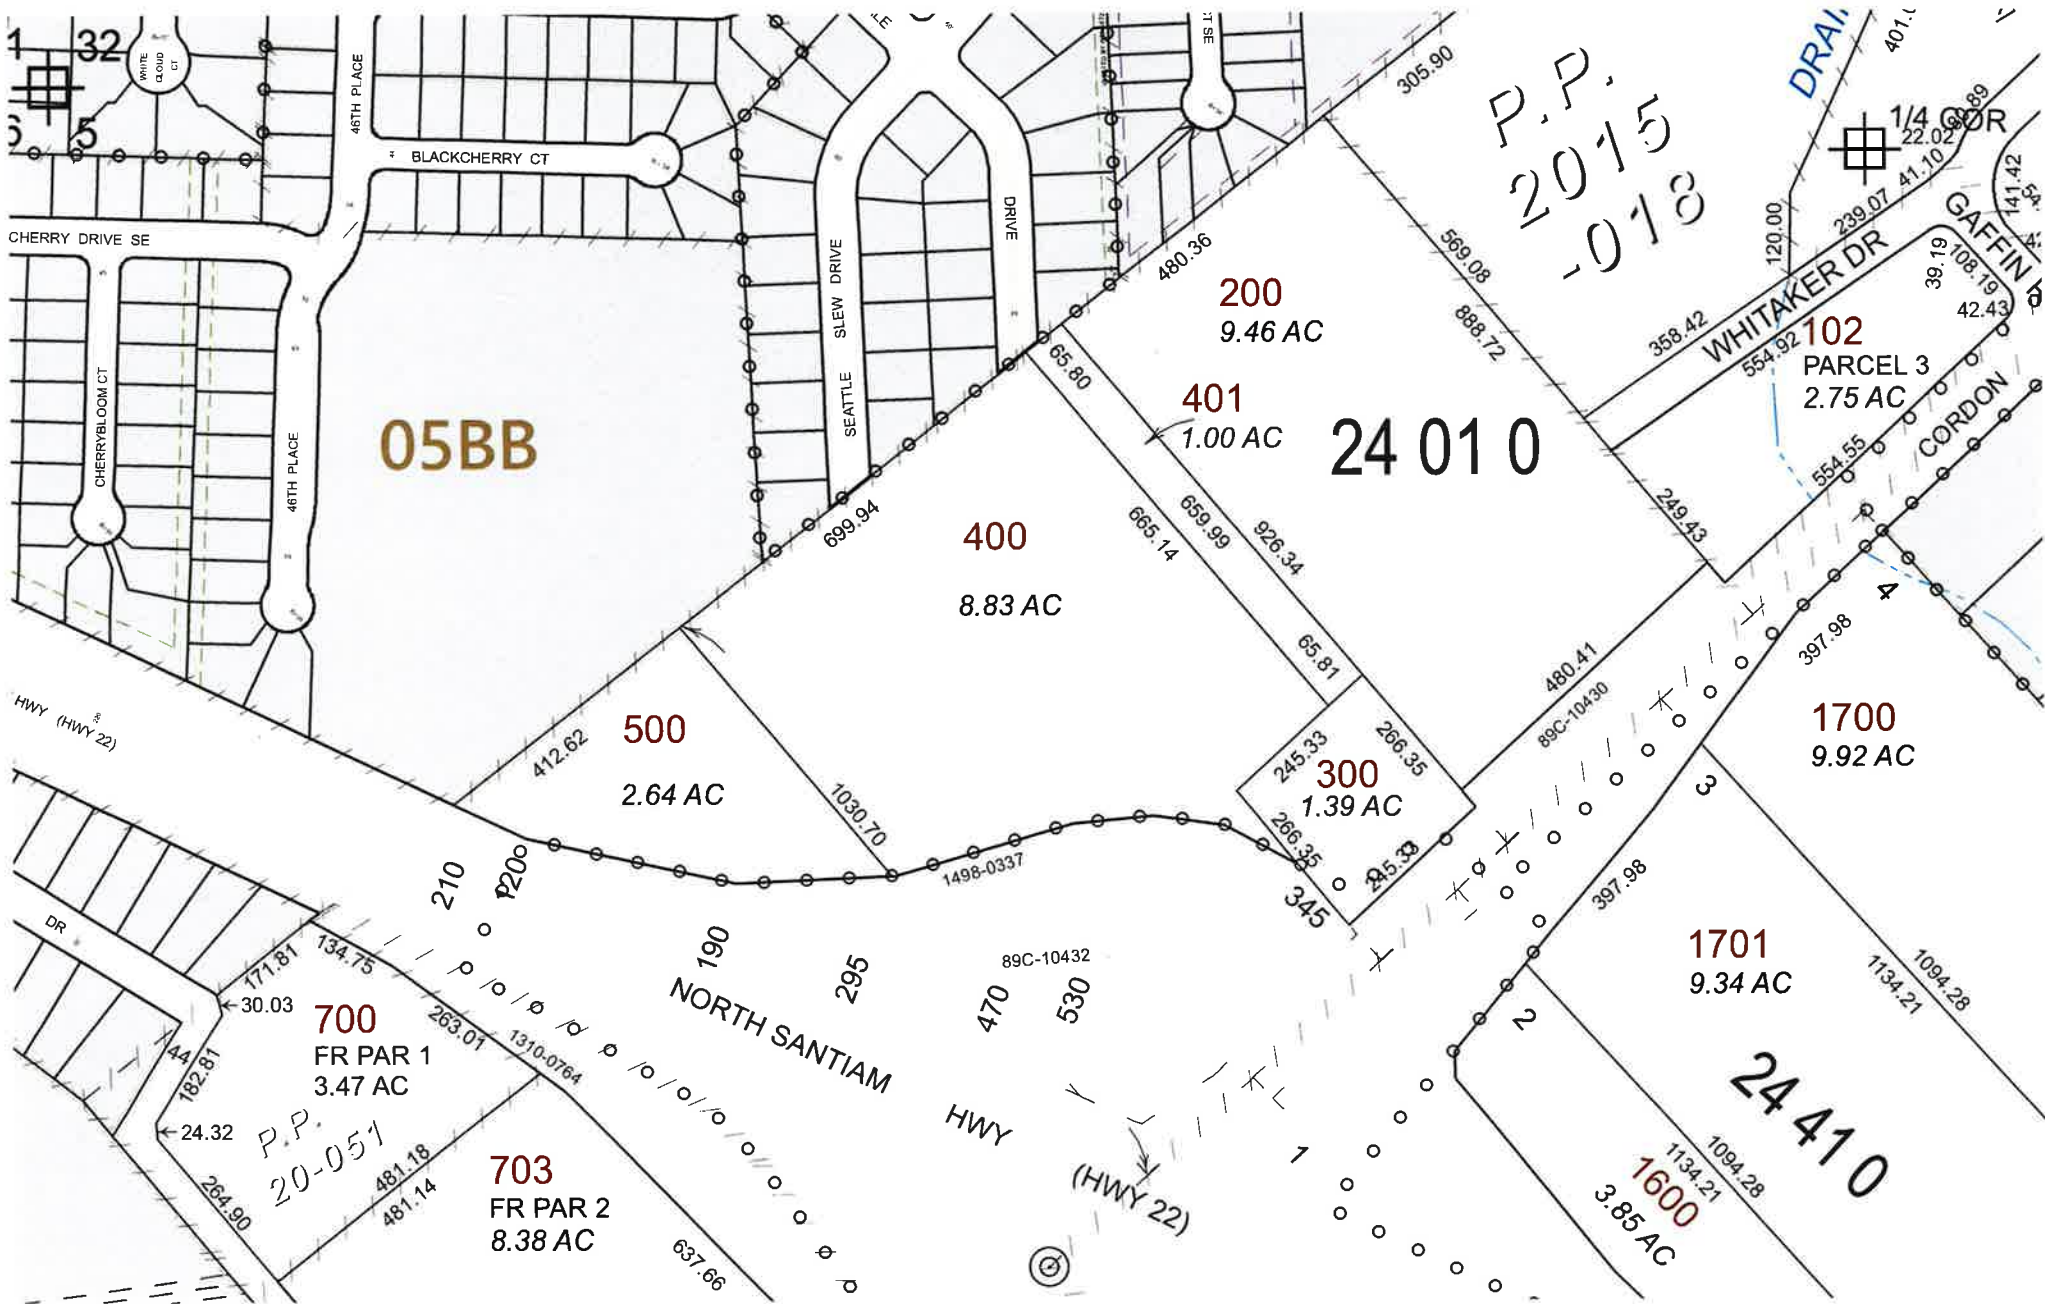

COUNTY SURVEY FOR

Ashby Heirs.

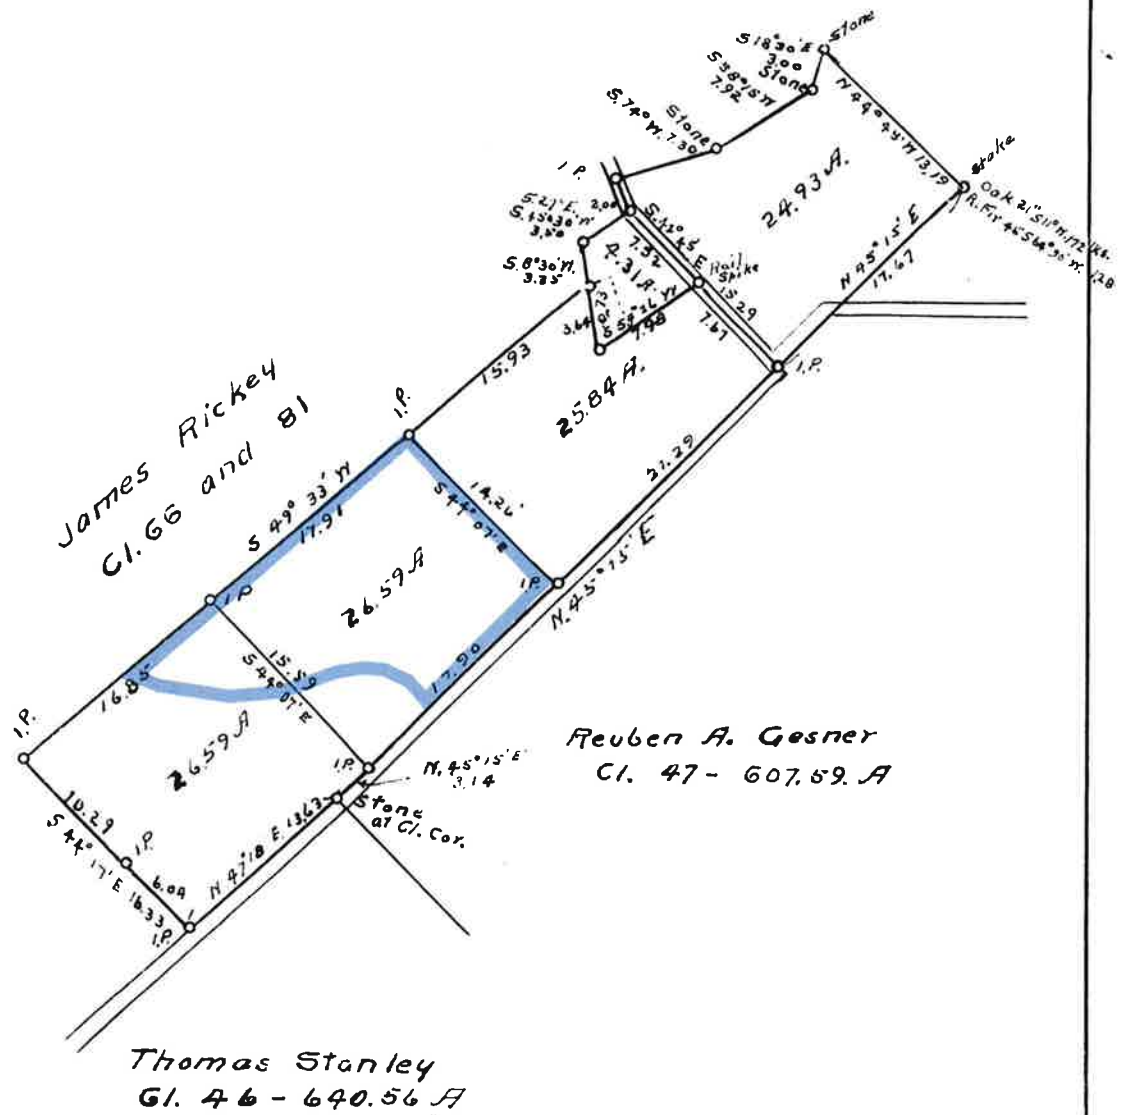

CL. No. T. 7 & 8 S. R. 2 W SEC. 5 and 32


**MARION COUNTY
OREGON**

SURVEYED
HUGH FISHER, COUNTY SURVEYOR
MARION COUNTY, OREGON
BY _____ DEPUTY

10020


COUNTY SURVEY NO.
MADE FOR THE J.B. ASHBY ESTATE.
IN SEC. 32, T.7S, R.2 W, AND SEC. 5
T.8S, R.2 W, W.1M, MARION COUNTY, OREGON.
SURVEYED OCTOBER 1945 SCALE 1"=300'
By S. Simms
DEPUTY COUNTY SURVEYOR.
FOR MARION COUNTY, OREGON

NOTE -
BEARINGS ARE DEFLECTED
FROM TRUE NORTH POINT
ESTABLISHED ON THE EASTLY
LINE OF THIS SURVEY.

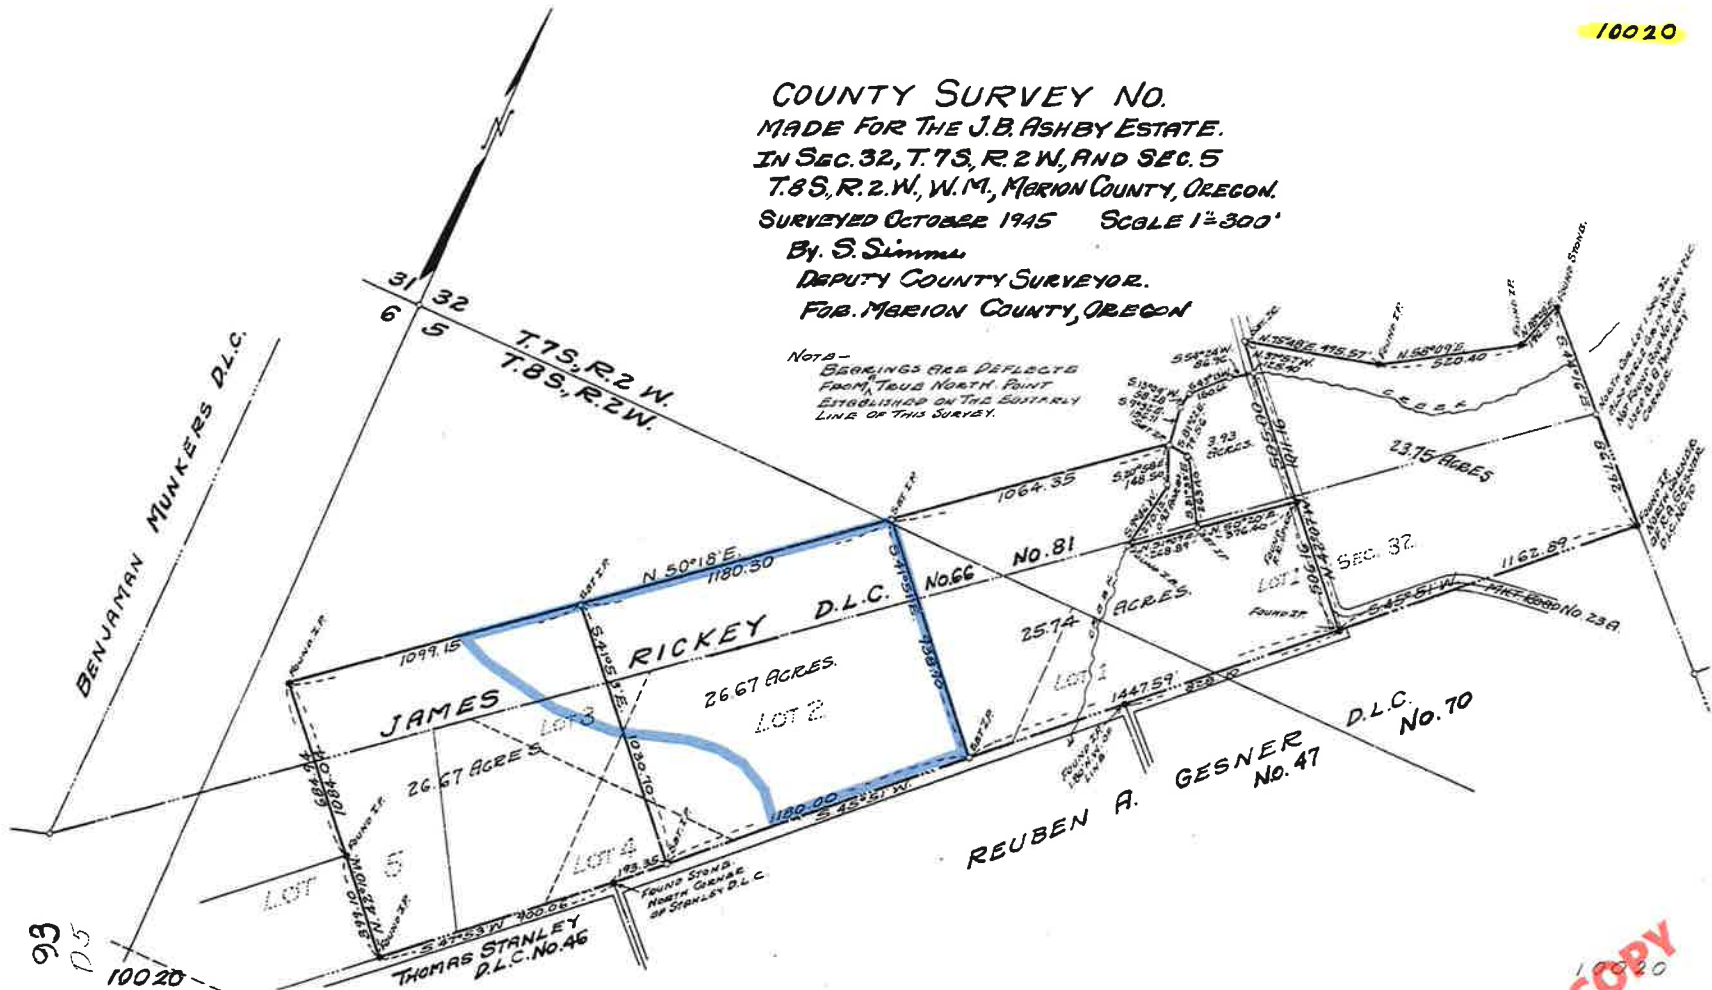

COPY

024936

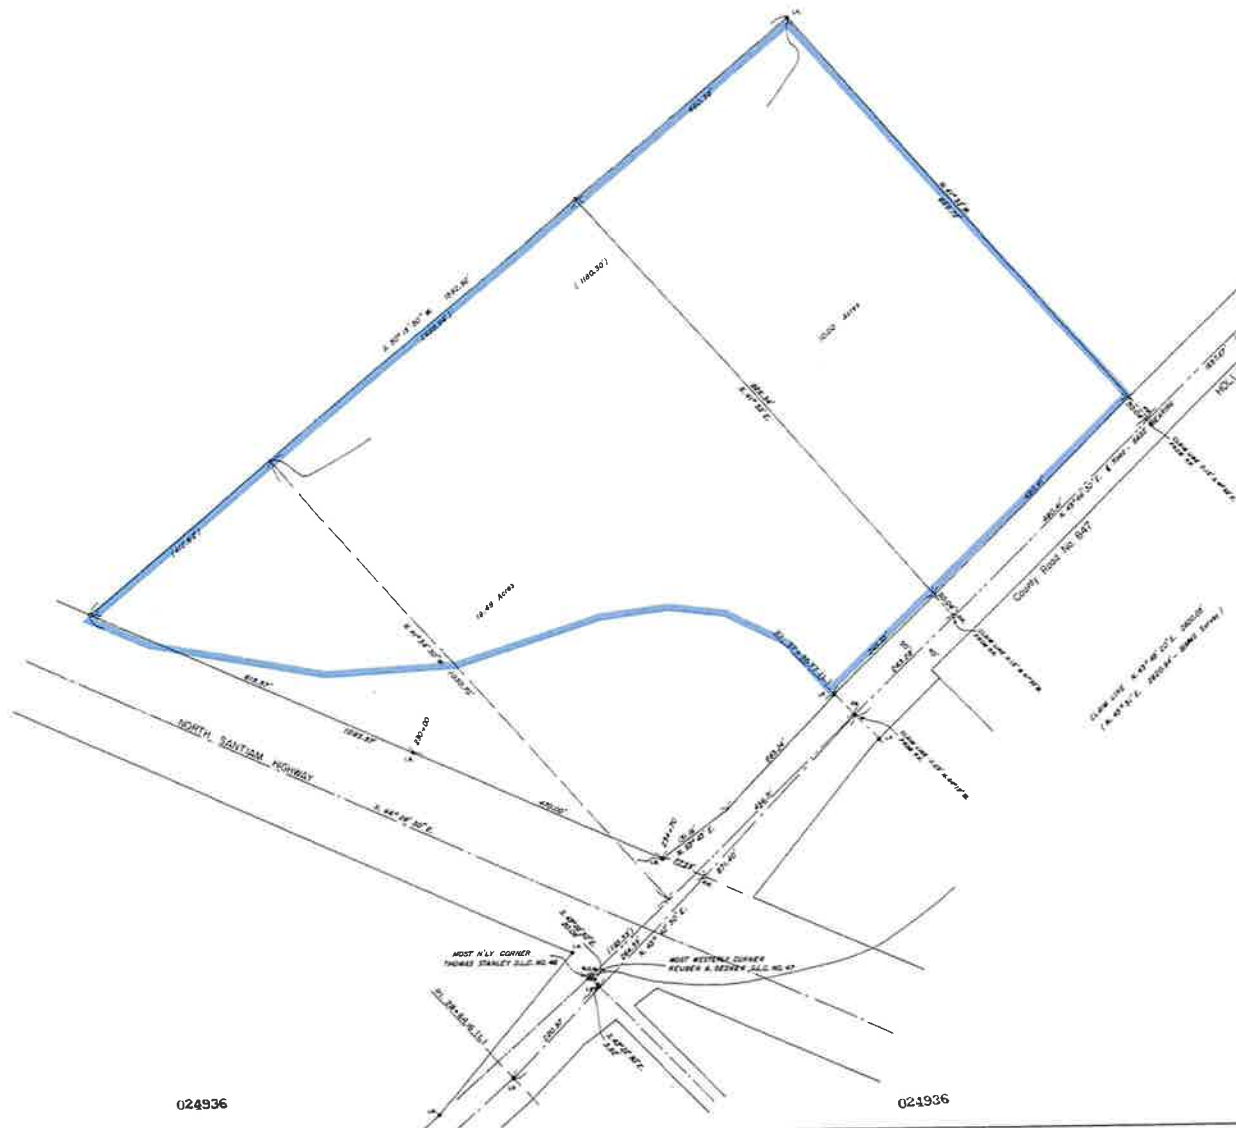

See Survey by S. 33412 for J.B. ASHBY
ESTATE dated October, 1945.

024936


024936

REGISTERED PROFESSIONAL LAND SURVEYOR DAVID L. BAUGH 763	PREPARED FOR, AND AT THE REQUEST OF REEDER, FELIX		DATE 1945
	FOR THE PURPOSE OF ACQUIRING A 1/2 AC.		DATE 1945
	LOCATION SECTION 3, T. 33 N., R. 33 E., S. 47 S.		DATE 1945
	BY BARNES SURVEYING & ENGINEERING, INC.		DATE 1945

0-11-100

024936

026300

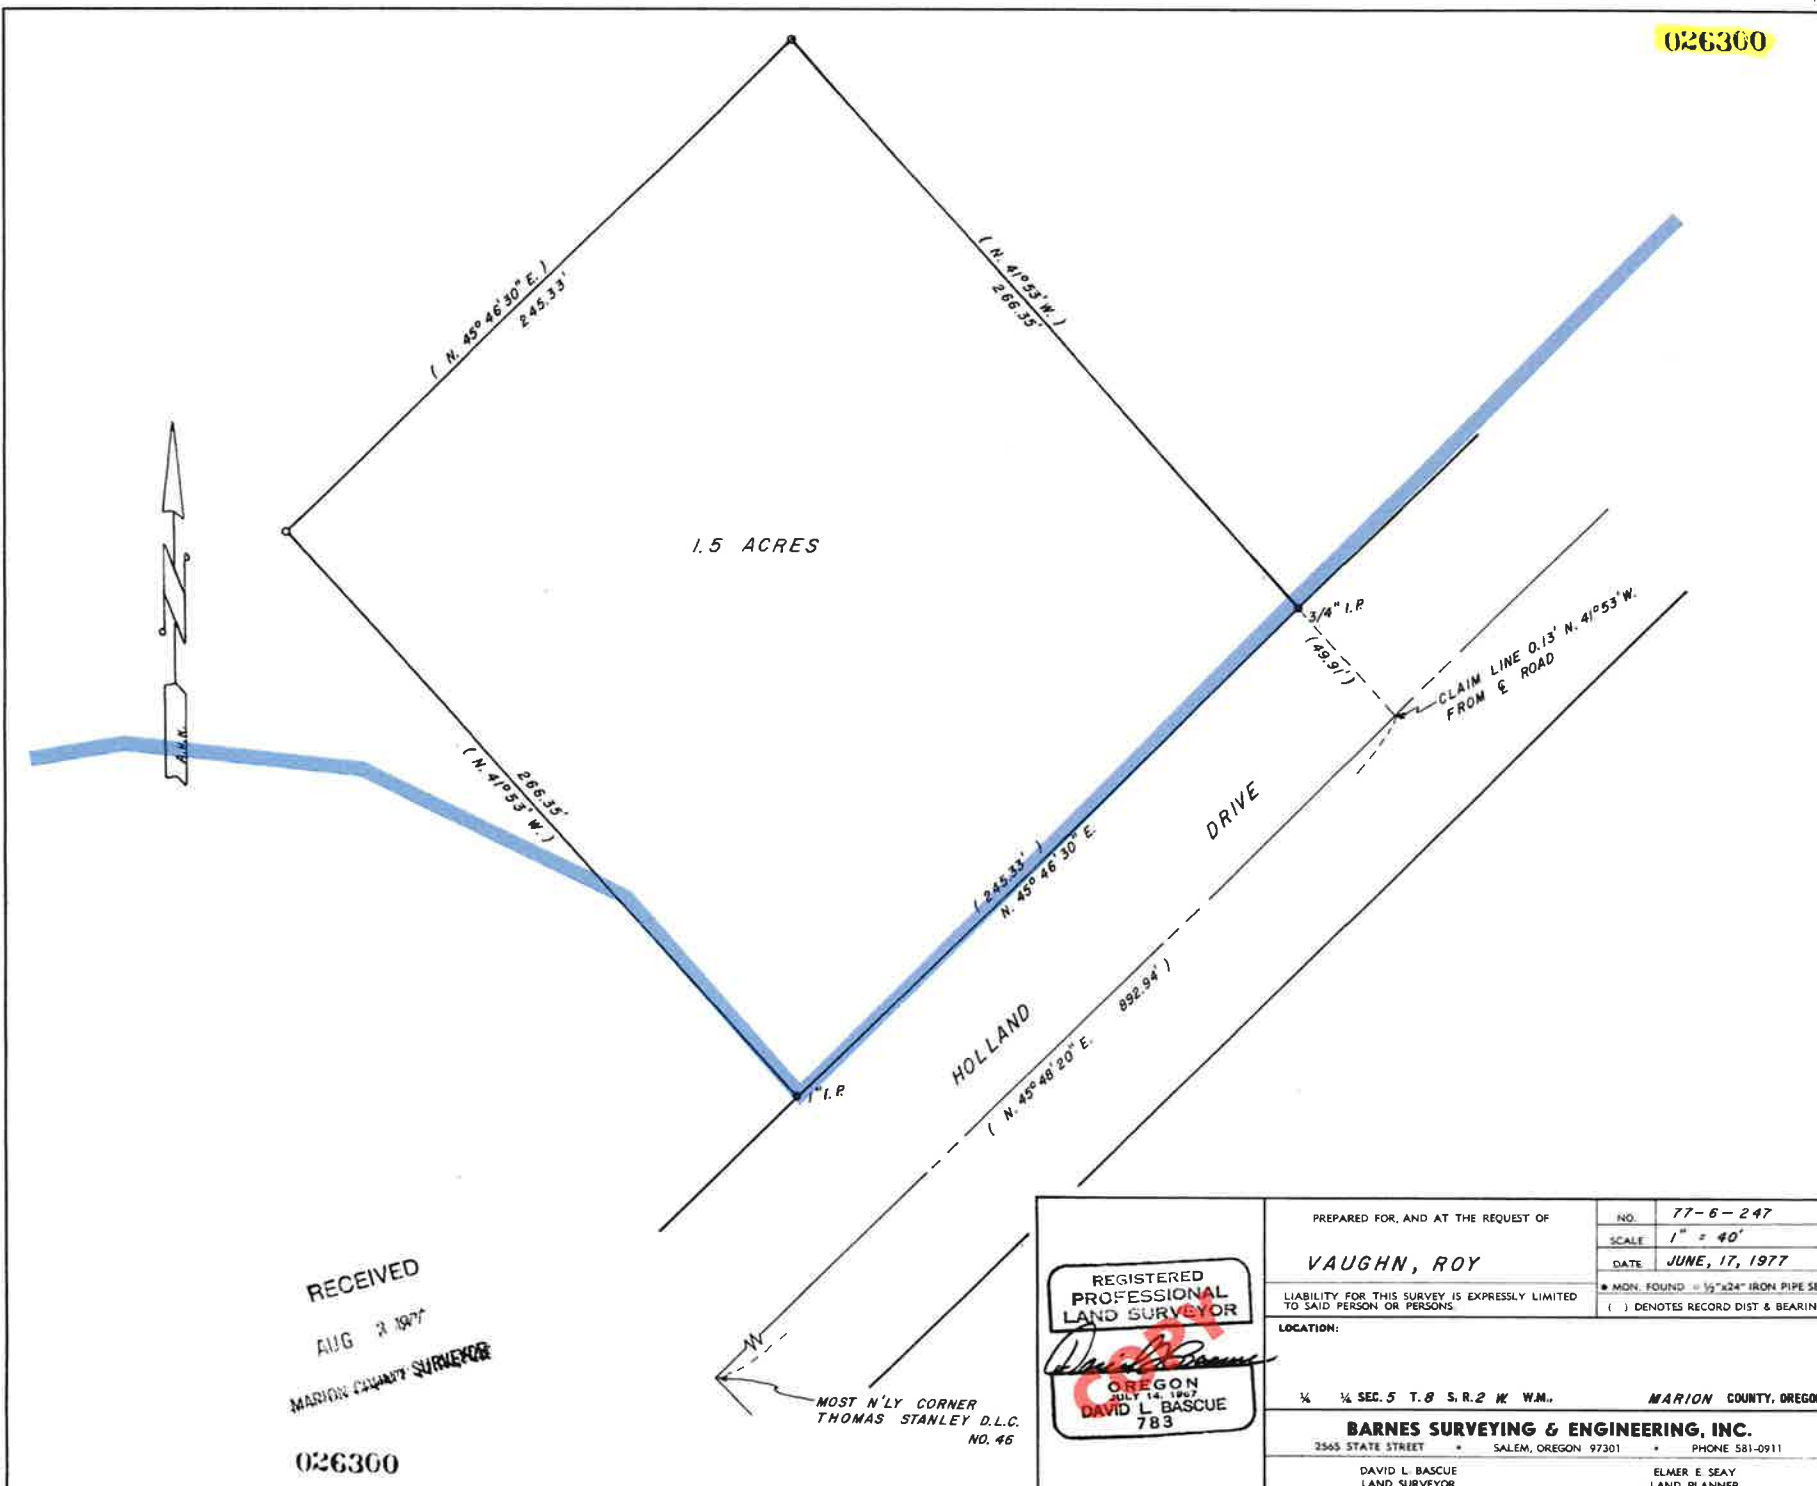

RECEIVED
AUG 3 1977
MARION COUNTY SURVEYOR

026300


MOST N'LY CORNER
THOMAS STANLEY D.L.C.
NO. 46



PREPARED FOR, AND AT THE REQUEST OF		NO.	77-6-247
VAUGHN, ROY		SCALE	1" = 40'
LIABILITY FOR THIS SURVEY IS EXPRESSLY LIMITED TO SAID PERSON OR PERSONS.		DATE	JUNE, 17, 1977
LOCATION:		* MON. FOUND = 1/2" x 24" IRON PIPE SET () DENOTES RECORD DIST & BEARING	
1/4 SEC. 5 T. 8 S. R. 2 W. W.M.		MARION COUNTY, OREGON	
BARNES SURVEYING & ENGINEERING, INC.			
2565 STATE STREET		SALEM, OREGON 97301	
DAVID L. BASCUE LAND SURVEYOR		ELMER E. SEAY LAND PLANNER	

NARRATIVE

The purpose of this survey was to: 1. Monument the new line (adding 1.0 acre to the Eldred Tract) separating 2 parcels of land, one owned by Cliff Eldred and the other by Mr. Schnebly. 2. Flag the remaining corners of said Eldred Tract. This was done as shown on map by means of other surveys of record and deed. The surveys were done by D. L. Bascue dated August 4, 1975 and June 17, 1977. Equipment used was a Wild T-16 theodolite and a Mac I E.D.M.

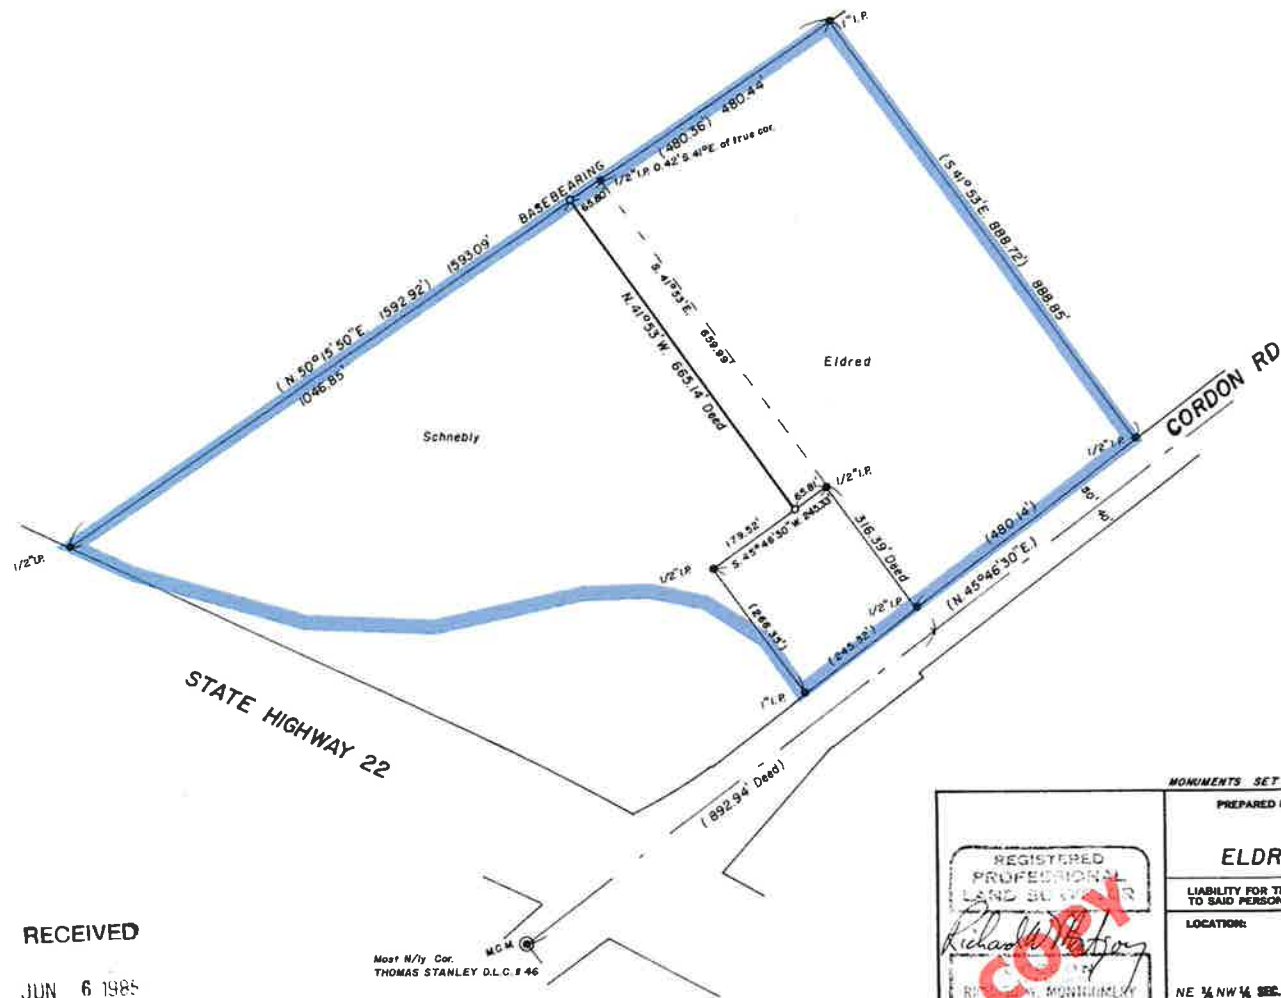

RECEIVED

JUN 6 1985

MARION COUNTY SURVEYOR

Most N/ly Cor.
THOMAS STANLEY D.L.C. # 46



MONUMENTS SET HAVE YELLOW PLASTIC CAPS MARKED "L.S. 1031", EXCEPT AS NOTED.

PREPARED FOR, AND AT THE REQUEST OF

ELDRED, Cliff

LIABILITY FOR THIS SURVEY IS EXPRESSLY LIMITED TO SAID PERSON OR PERSONS.

LOCATION:

NE 1/4 NW 1/4 SEC. 5 T. 8 S. R. 2 W. W.M.

BARNES SURVEYING & ENGINEERING, INC.

820 MADRONA AVE. S. • SALEM, OREGON 97302 • PHONE 581-0911

ELMER E. BEAY
REG. LAND SURVEYOR

NO.	85-5-36
SCALE	1" = 200'
DATE	MAY 14 1985
• MON. FOUND. 1/2" x 24" IRON PIPE SE	
() DENOTES RECORD DIST & BEARING	

1690

1690

X

X



SCALE: 1"=100'


KUEBLER BOULEVARD R/W &
APPROXIMATE PROPERTY CORNER
COORDINATES

JULY, 1971
SHEET 10



SHEET 10

1690

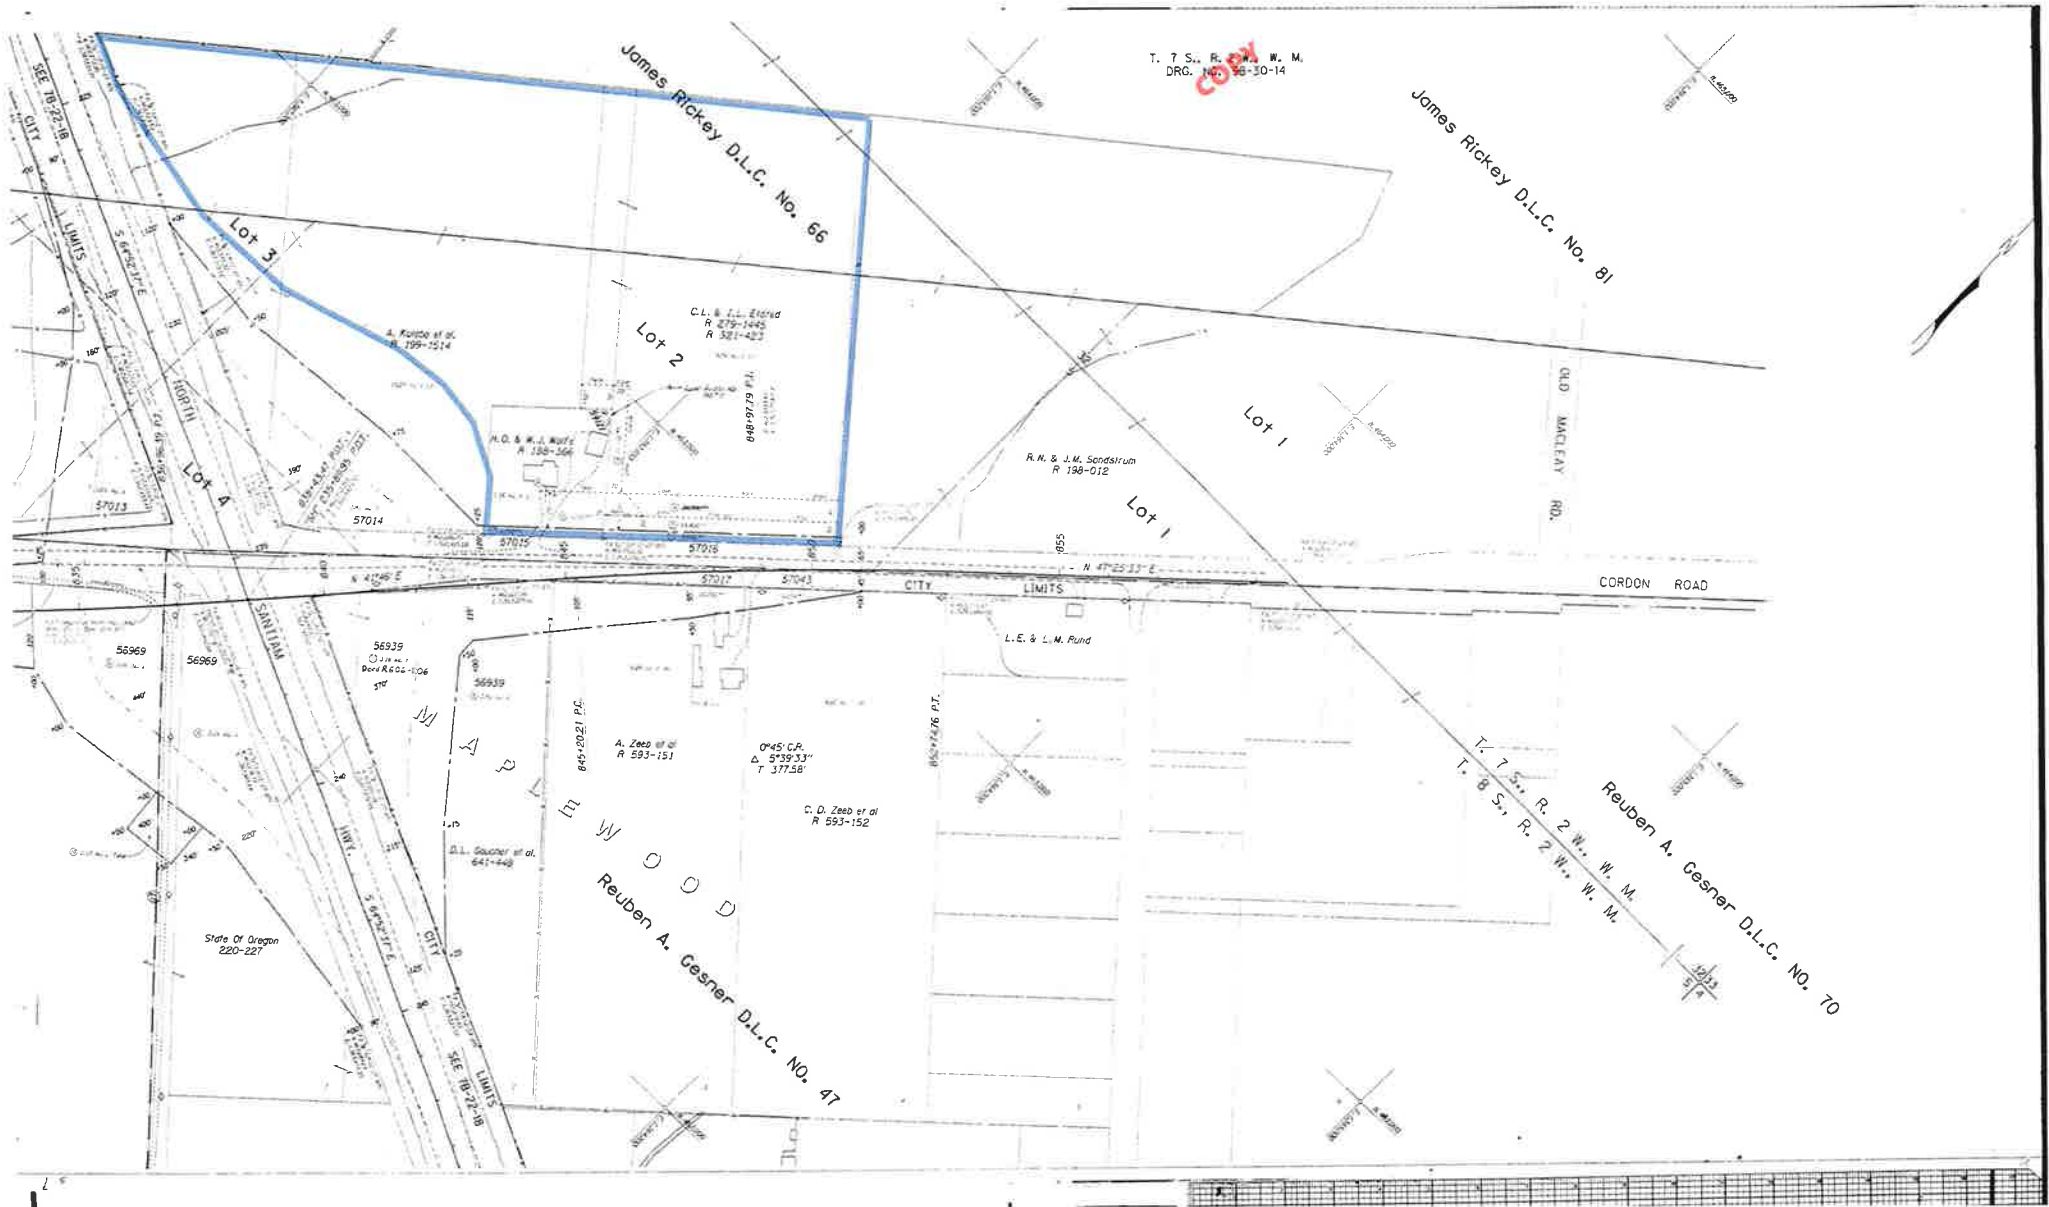

T. 7 S., R. 2 W., M.
DRG. NO. 58-30-14

James Rickey D.L.C. No. 66

James Rickey D.L.C. No. 81

Lot 2

Lot 1

Lot 1

CORDON ROAD

Reuben A. Gesner D.L.C. No. 47

Reuben A. Gesner D.L.C. No. 70