


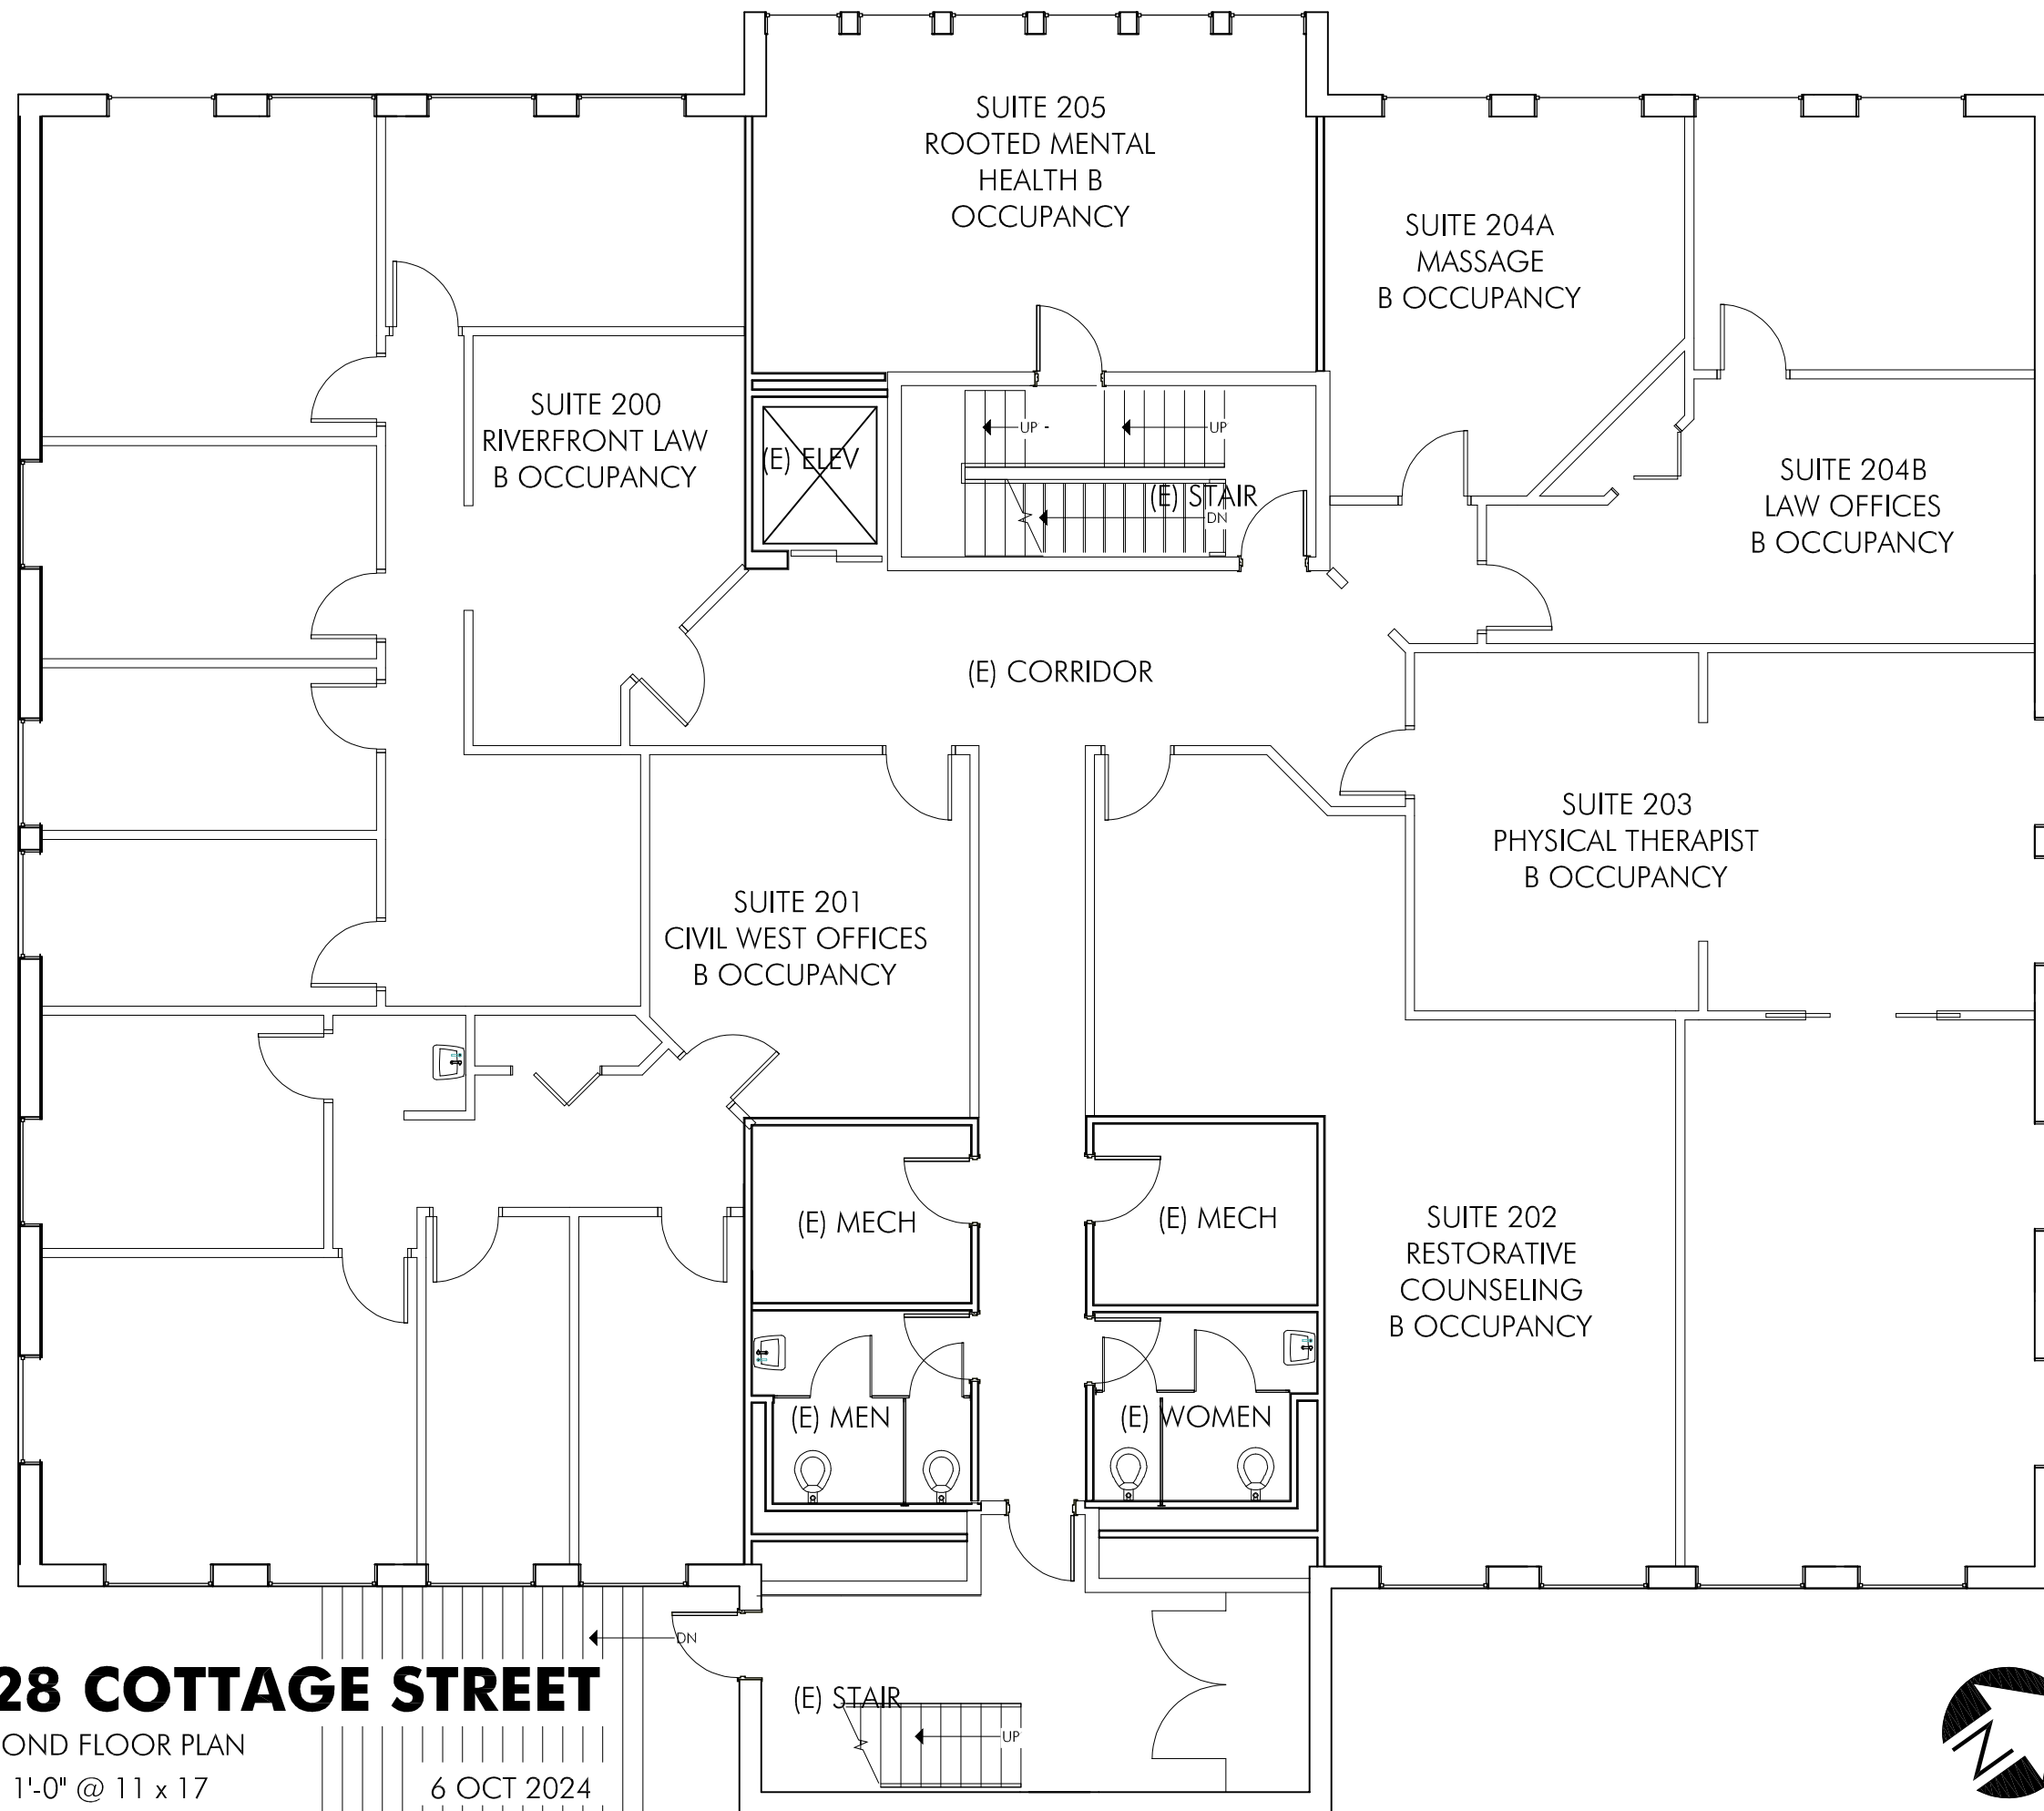

528 COTTAGE STREET

SECOND FLOOR PLAN

$\frac{1}{8}" = 1'-0"$ @ 11 x 17

6 OCT 2024