


J:\350\7586-LibertyRoadWest\Draw\427586.dwg, SDR8W, 10/11/2024 12:25:44 AM, Cgall

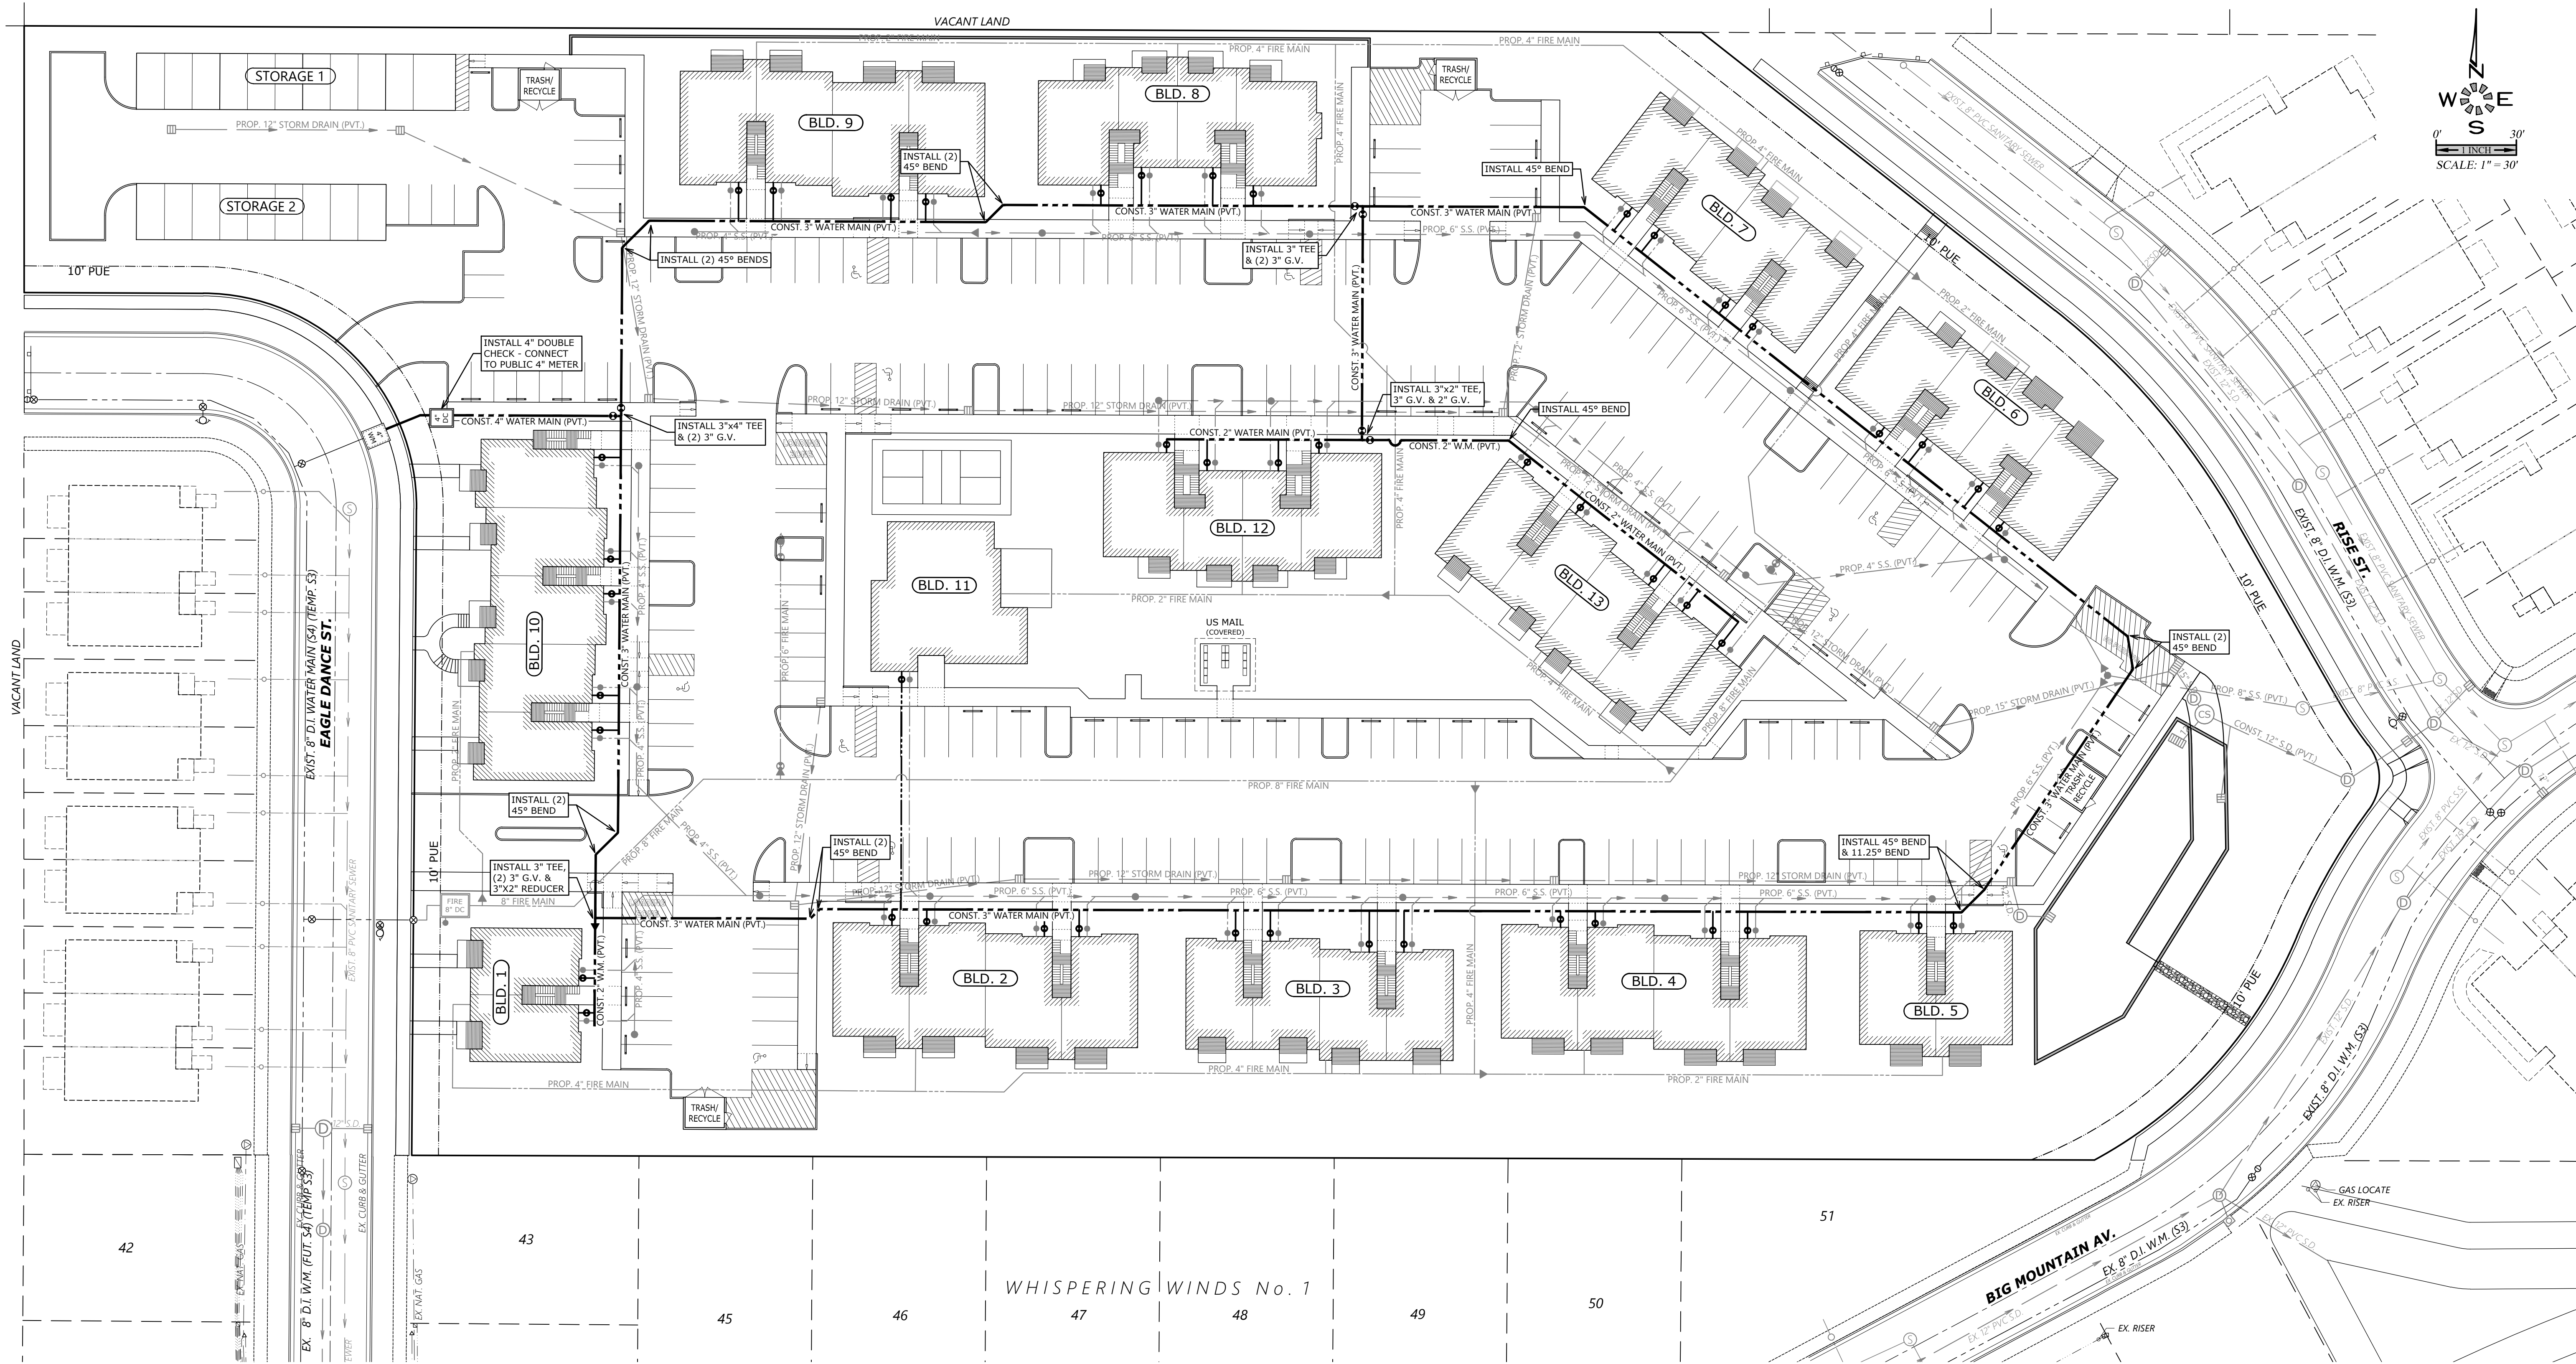

MULTI/TECH
ENGINEERING SERVICES, INC.
1155 13th St., S.E. Salem, OR. 97302
PH. (503) 363-9227 FAX (503) 364-1260
www.multiphase.com

**PRIVATE
DOMESTIC WATER PLAN**

**LIBERTY ROAD APARTMENTS
WEST**

NO CHANGES, MODIFICATIONS
OR REPRODUCTIONS TO BE
MADE TO THESE DRAWINGS
WITHOUT WRITTEN
AUTHORIZATION FROM THE
DESIGN ENGINEER.
DIMENSIONS & NOTES TAKE
PRECEDENCE OVER
GRAPHICAL REPRESENTATION.

Design: M.D.G.
Drawn: P.H.S. & M.K.D.
Checked: M.D.G.
Date: 10/11/2024
Scale: AS SHOWN

REGISTERED PROFESSIONAL
ENGINEER
MARK D. GREEN
JULY 14, 1998
EXPIRES: 06-30-2025

JOB # 7586
SDR8