


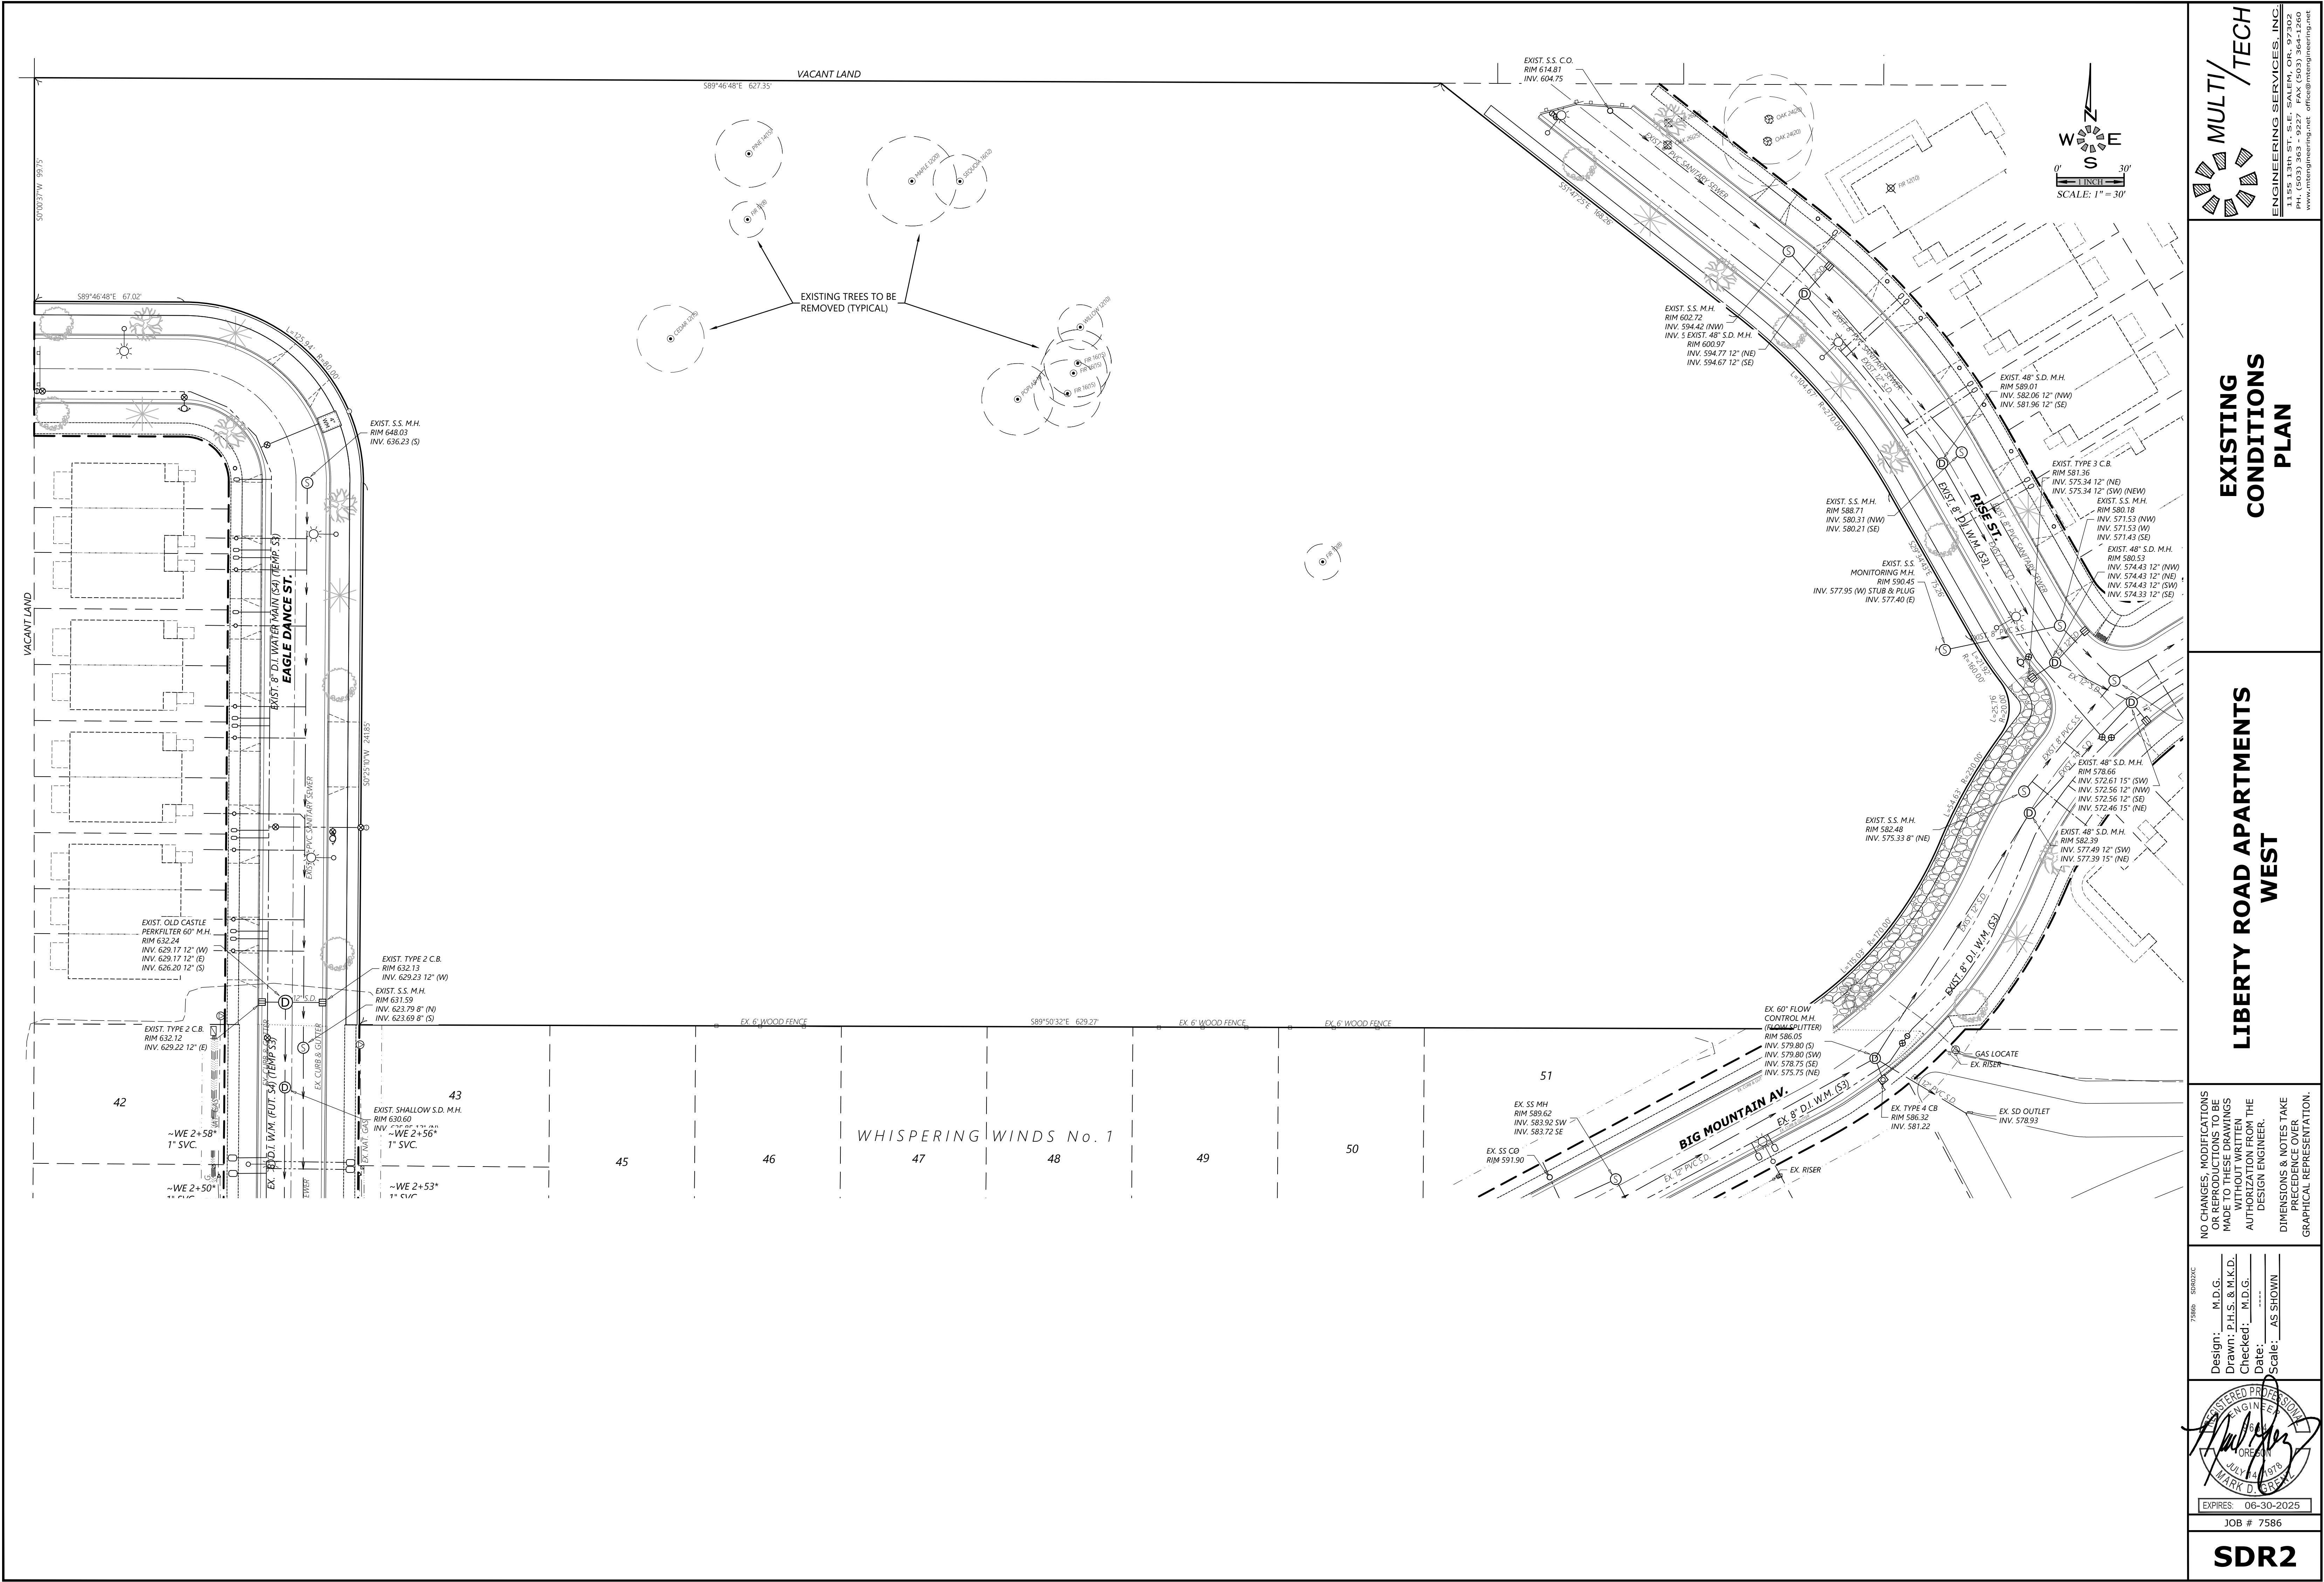

EXISTING
CONDITIONS
PLAN

LIBERTY ROAD APARTMENTS
WEST

NO CHANGES, MODIFICATIONS
OR REPRODUCTIONS TO BE
MADE TO THESE DRAWINGS
WITHOUT WRITTEN
AUTHORIZATION FROM THE
DESIGN ENGINEER.
DIMENSIONS & NOTES TAKE
PRECEDENCE OVER
GRAPHICAL REPRESENTATION.

Design: M.D.G.
Drawn: P.H.S. & M.K.D.
Checked: M.D.G.
Date: 7/14/1978
Scale: AS SHOWN

REGISTERED PROFESSIONAL
ENGINEER
OREGON
JULY 14, 1978
MARK D. GREGG
EXPIRES: 06-30-2025

JOB # 7586

SDR2