


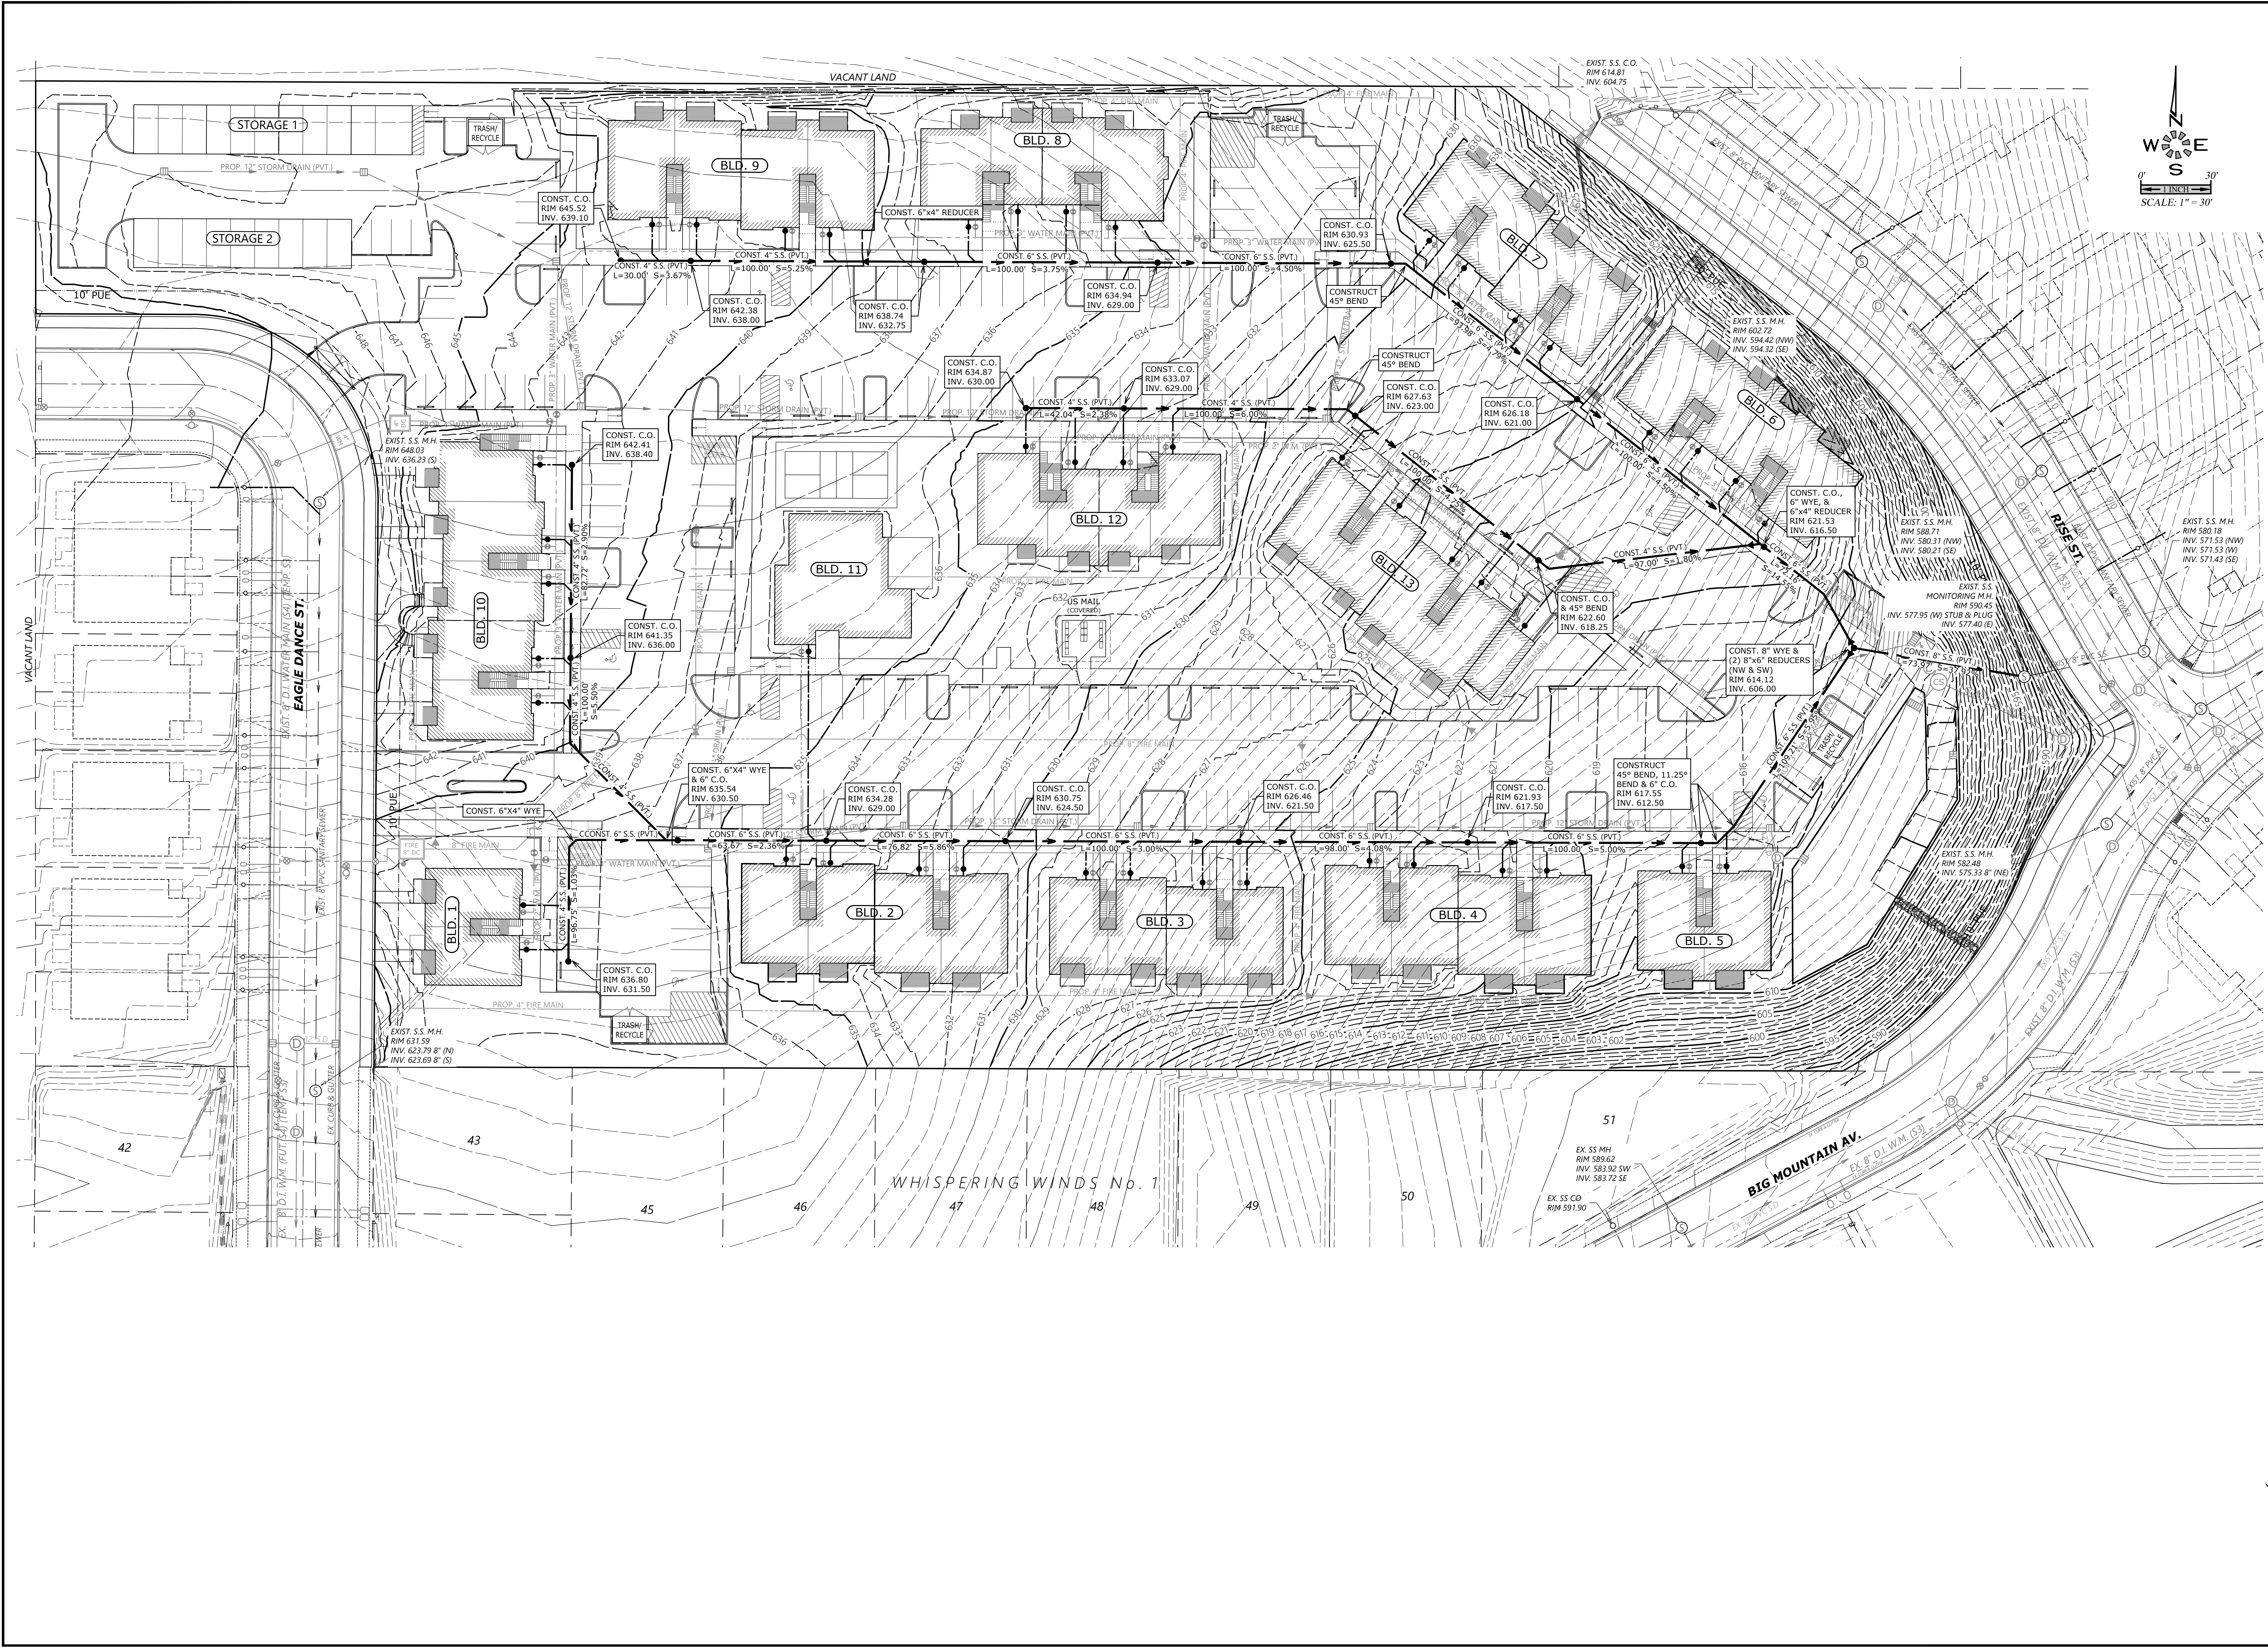

1155 13th St. S.E. Salem, OR 97302
PH: (503) 363-9227 FAX: (503) 364-1260
www.multitech-engineers.com

ENGINEERING SERVICES, INC.

MULTI/TECH

LIBERTY ROAD APARTMENTS WEST

PRIVATE
SANITARY SEWER PLAN

NO CHANGES, MODIFICATIONS OR REPRODUCTIONS TO BE MADE TO THESE DRAWINGS WITHOUT WRITTEN AUTHORIZATION FROM THE DESIGN ENGINEER.

EXPIRES 06-30-2025

Design: M.D.G.
Drawn: P.H.S. & M.K.D.
Checked: M.D.G.
Date: JULY 14, 1998
Scale: AS SHOWN

MARK D. GREEN
JULY 14, 1998
EXPIRES 06-30-2025

7586 SDR#

JOB # 7586

SDR7

J:\7586\7586-LibertyRoadWest\SDP.dwg 5/28/98 10:11:02AM 1:6559 AM CGJ