


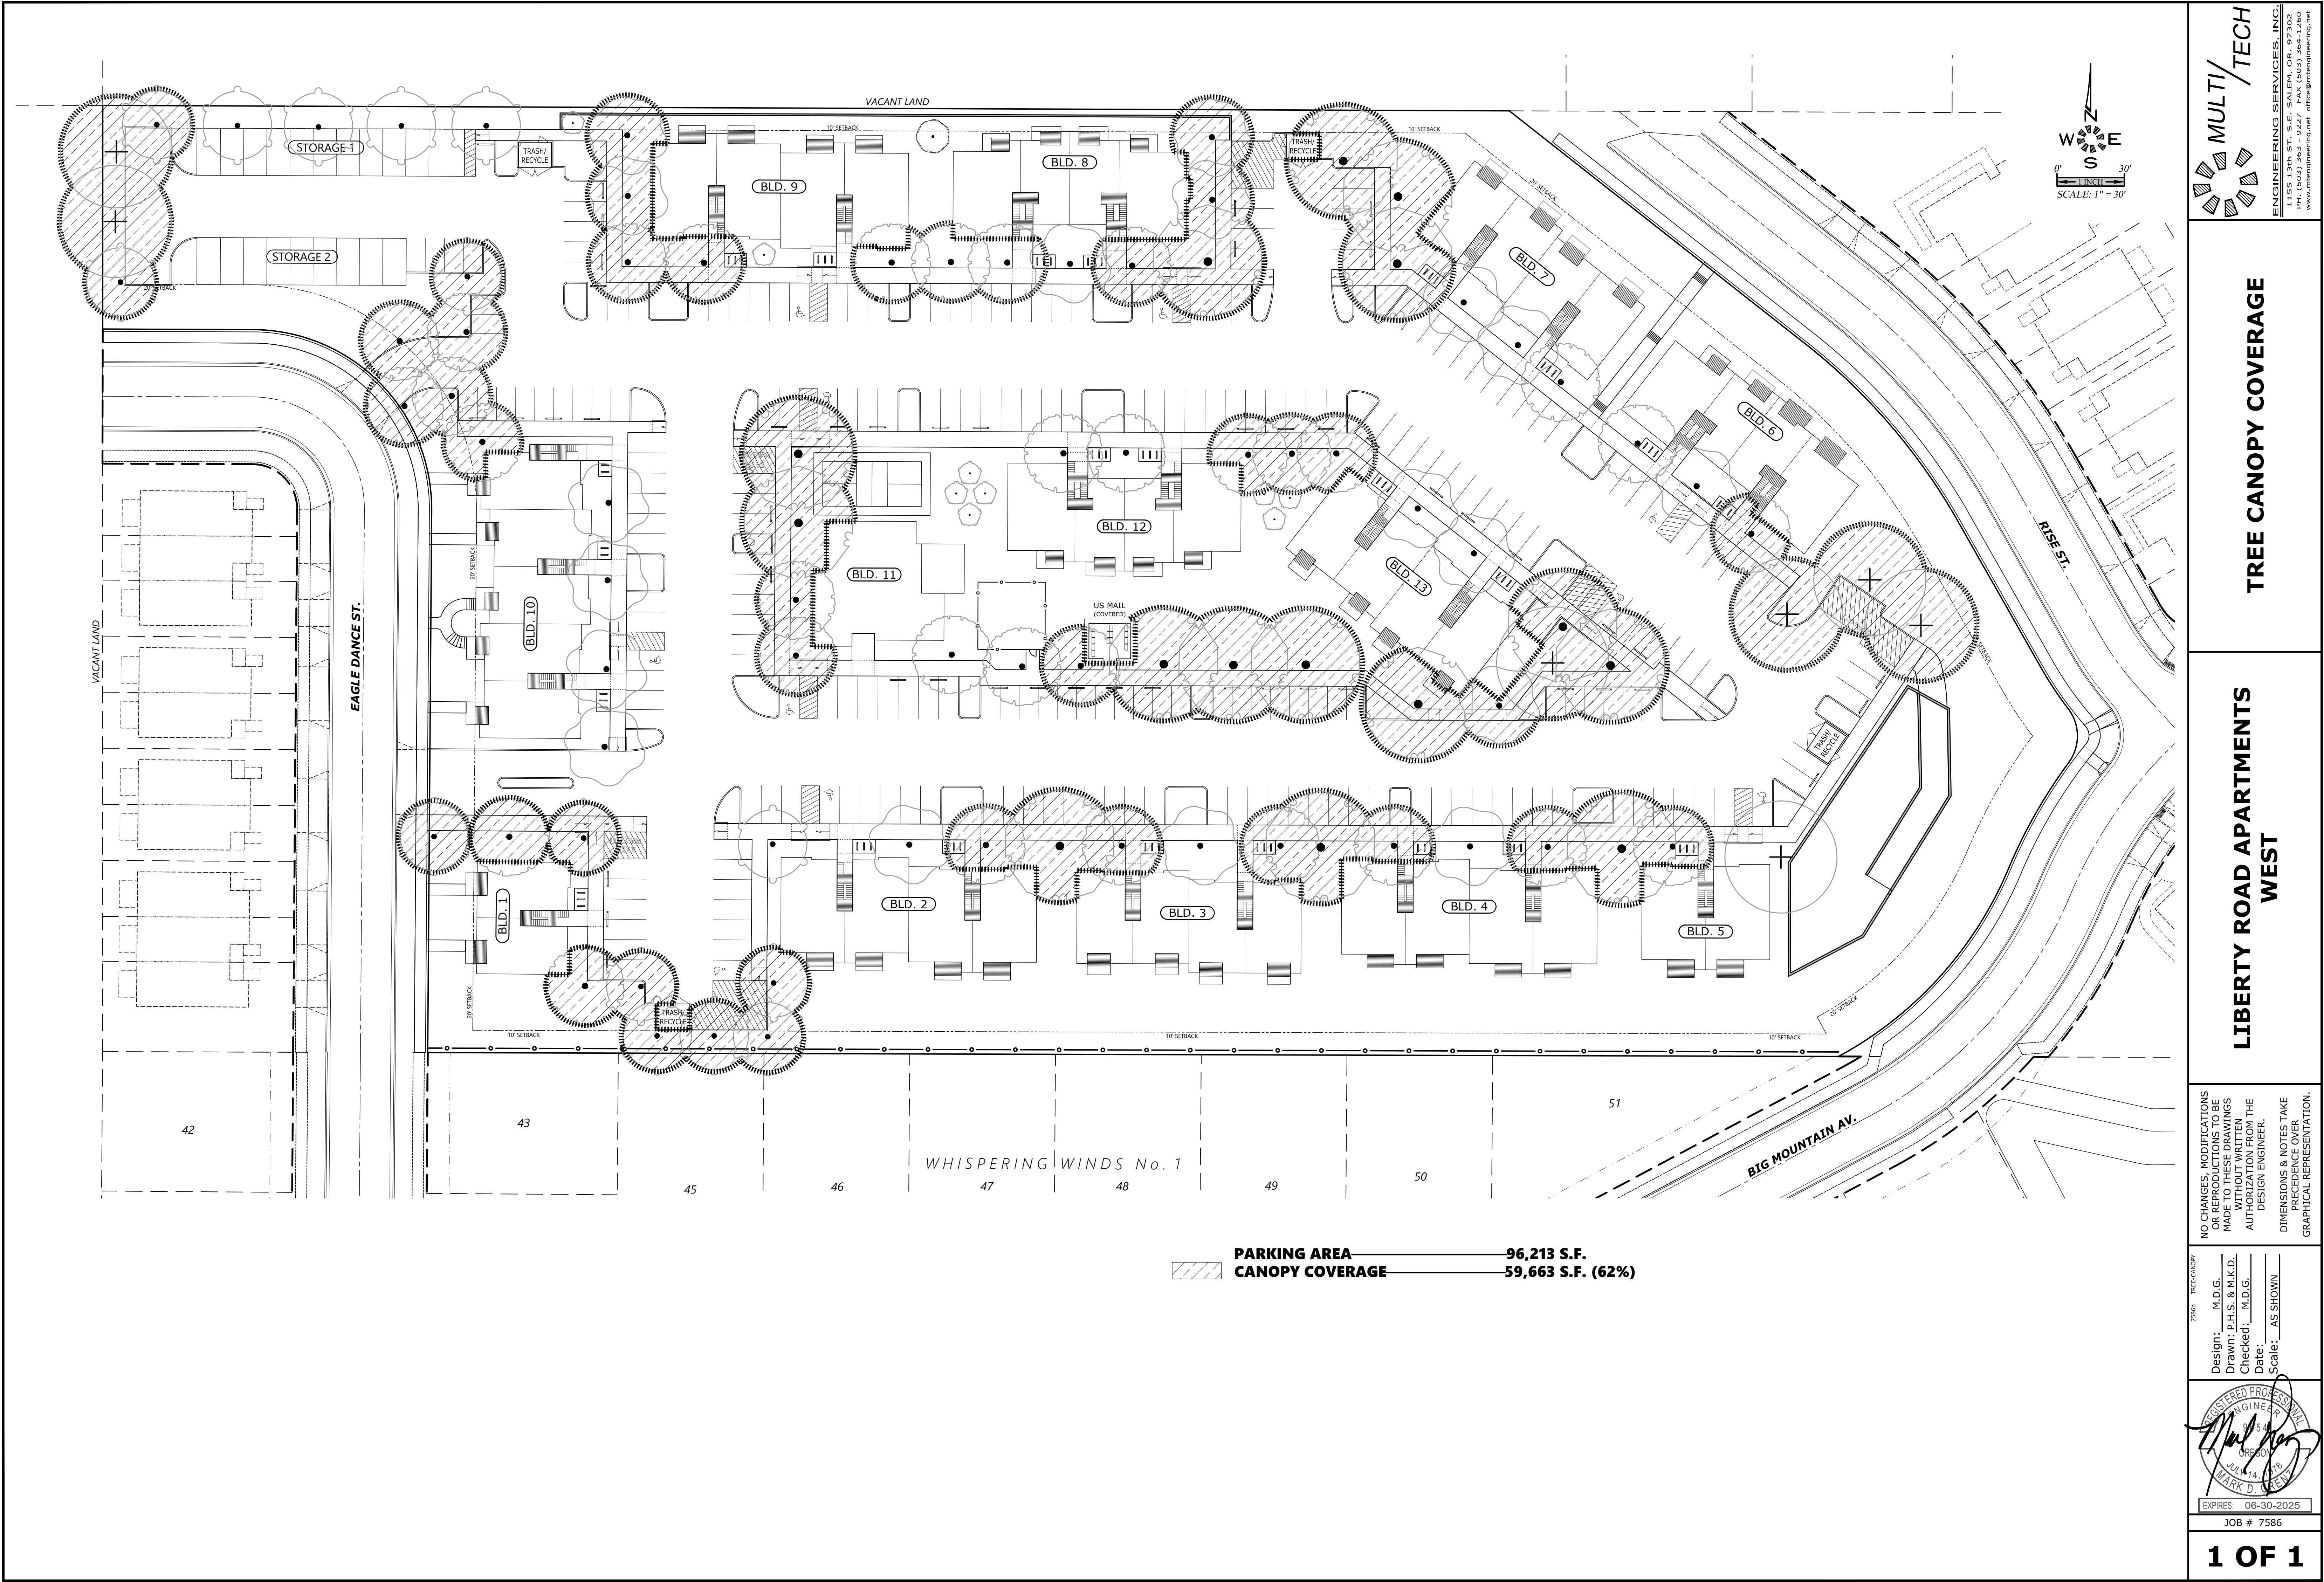

TREE CANOPY COVERAGE

LIBERTY ROAD APARTMENTS WEST

NO CHANGES, MODIFICATIONS OR REPRODUCTIONS TO BE MADE TO THESE DRAWINGS WITHOUT WRITTEN AUTHORIZATION FROM THE DESIGN ENGINEER. DIMENSIONS & NOTES TAKE PRECEDENCE OVER GRAPHICAL REPRESENTATION.

Design: M.D.G.
Drawn: P.H.S. & M.K.D.
Checked: M.D.G.
Date: AS SHOWN
Scale: AS SHOWN

REGISTERED PROFESSIONAL ENGINEER
STATE OF OREGON
JUL 14 1978
MARK D. GREN
EXPIRES: 06-30-2025

JOB # 7586