


skylanigan@gmail.com
m 510.292.8151

COMMERCIAL ADDITON
Paulina's Bridal & Quinceaneras
1317 State Street, Salem, OR 97301

PAULINA'S

Copyright © 2024 Sky Lanigan Studios. All drawings and written material appearing herein constitute original work of the Architect and may not be duplicated, used, disclosed without the written consent of the designer.

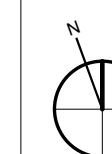


REVISION + ISSUES

[illegible]

**PROPOSED MEZZANINE
FLOOR PLAN**

A202

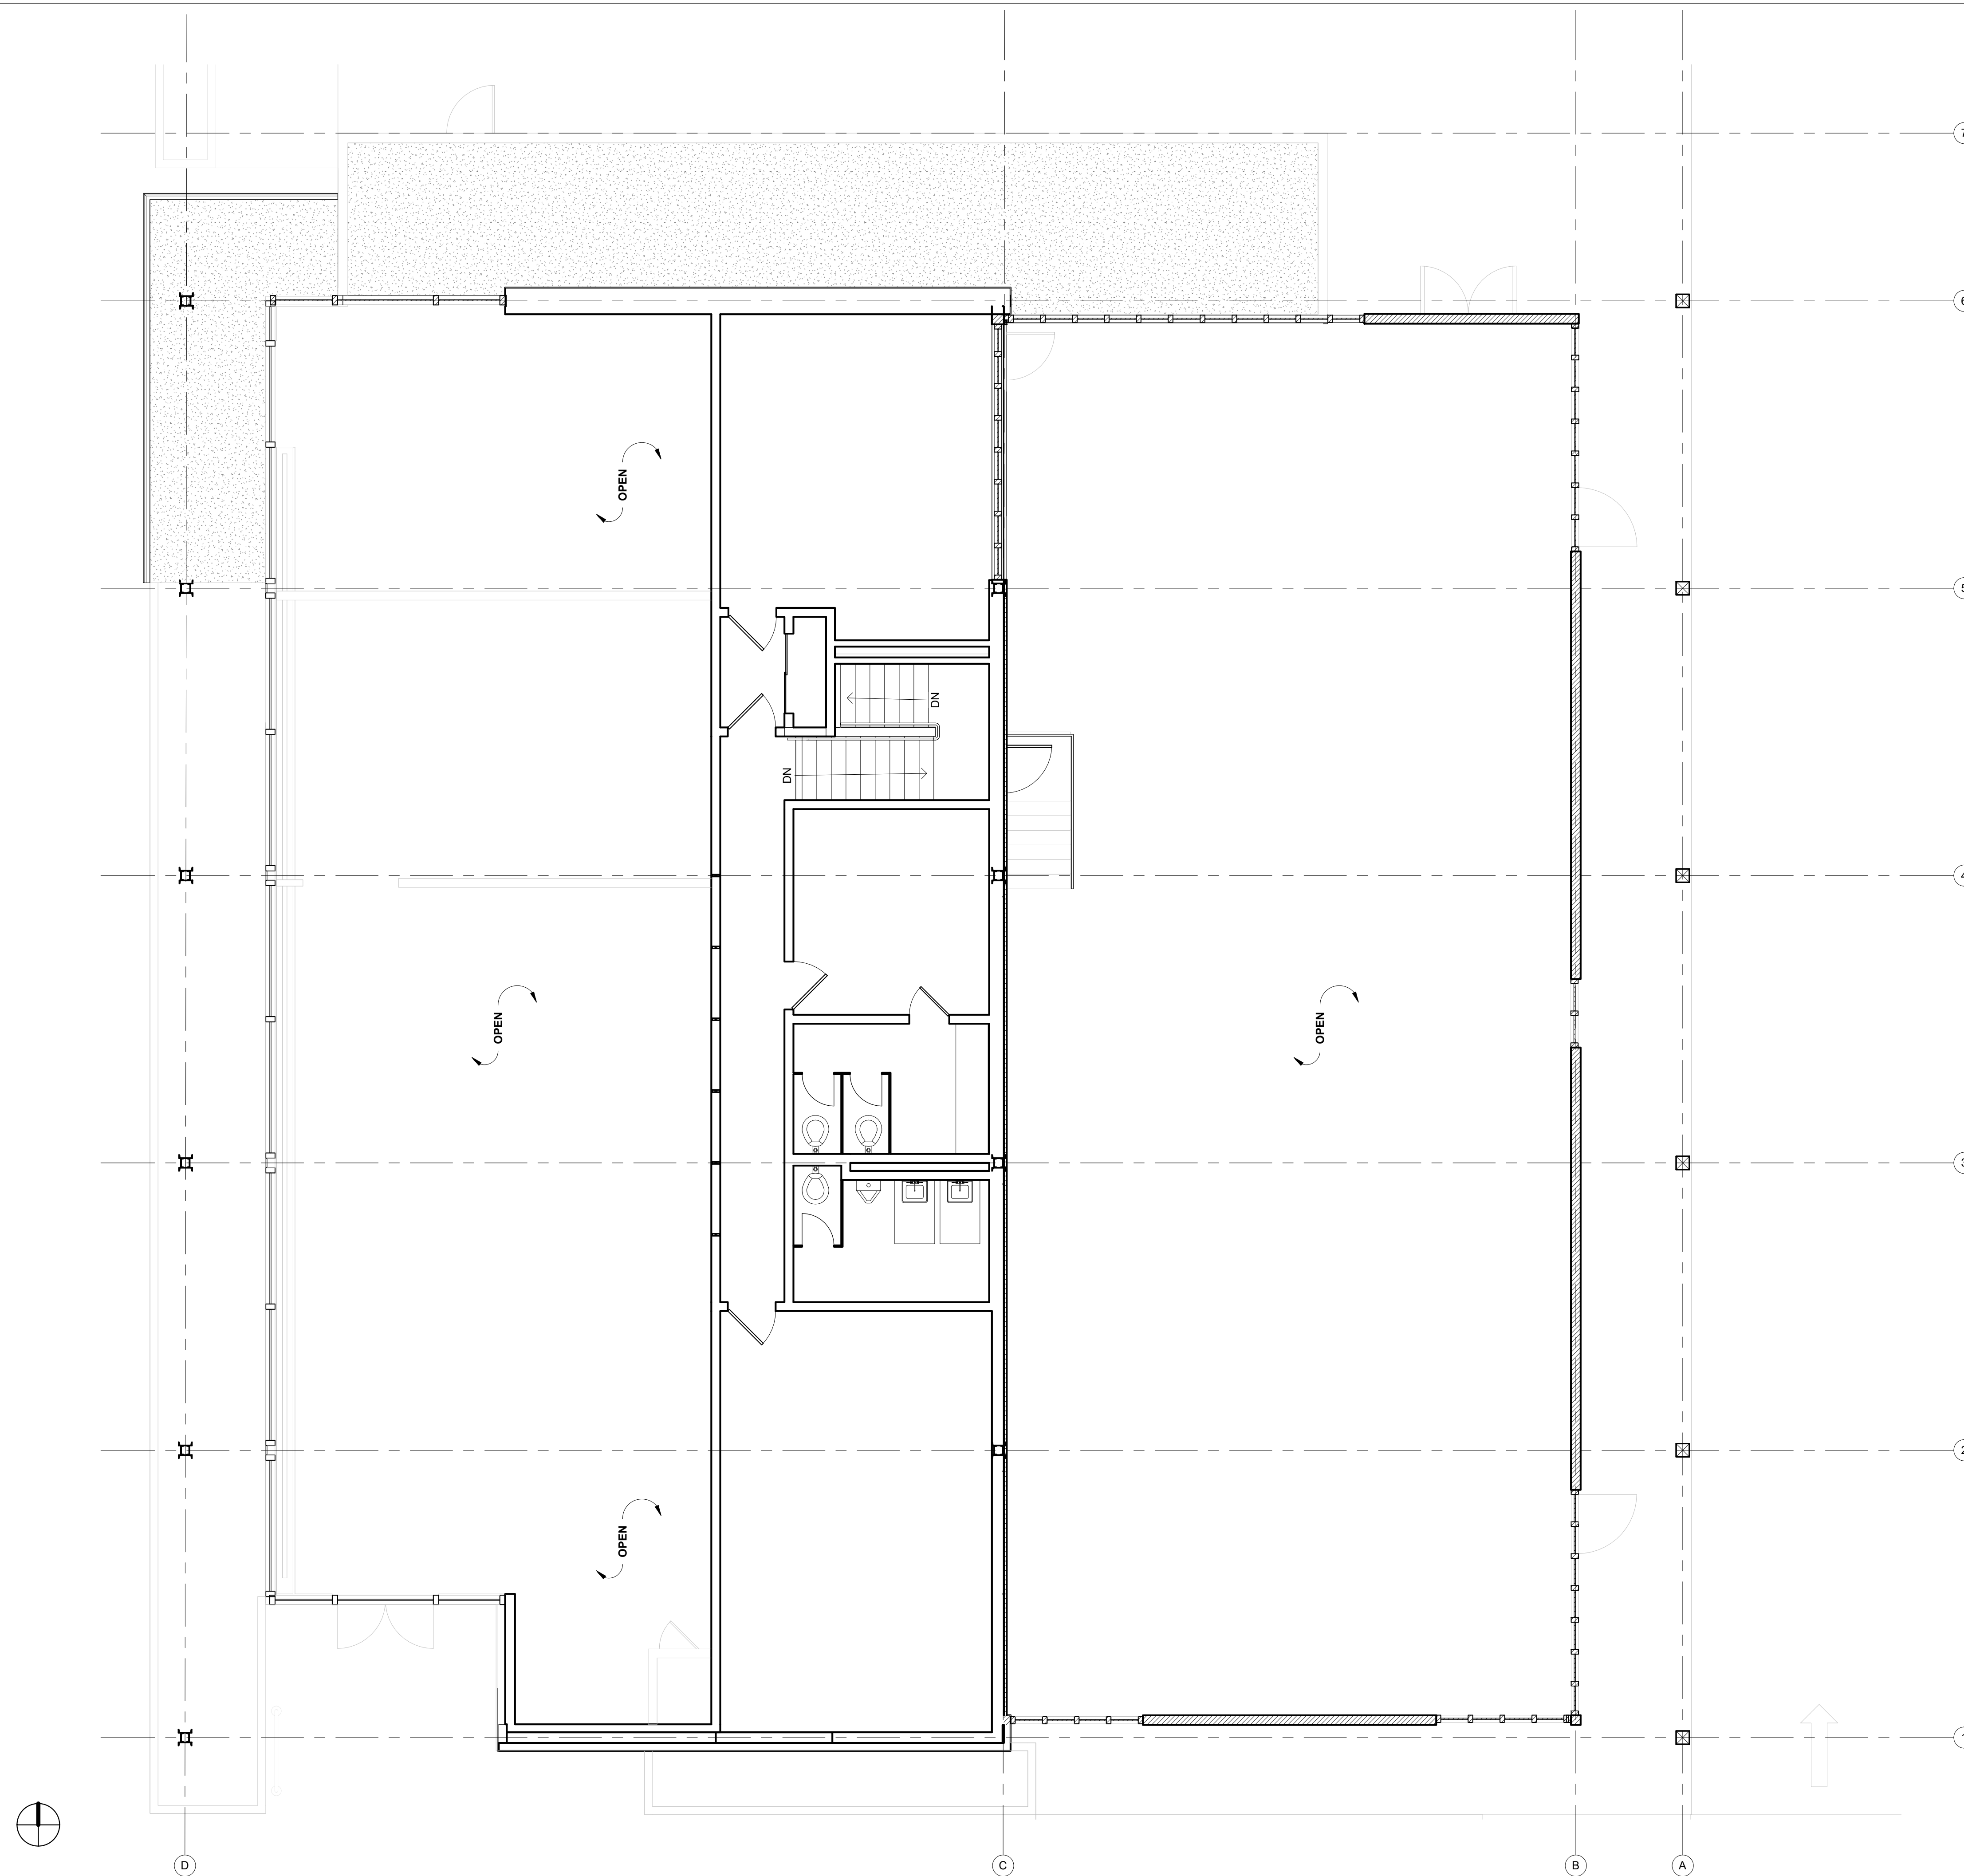

① L2-MEZZ. FLOOR PROPOSED PLAN
3/16" = 1'-0"