

Copyright © 2024 Sky Lanigan Studios. All drawings and written material appearing herein constitute original work of the Architect and may not be duplicated, used, disclosed without the written consent of the designer.




REVISION + ISSUES


[illegible]

**BUILDING ELEVATIONS
- SOUTH**

A403

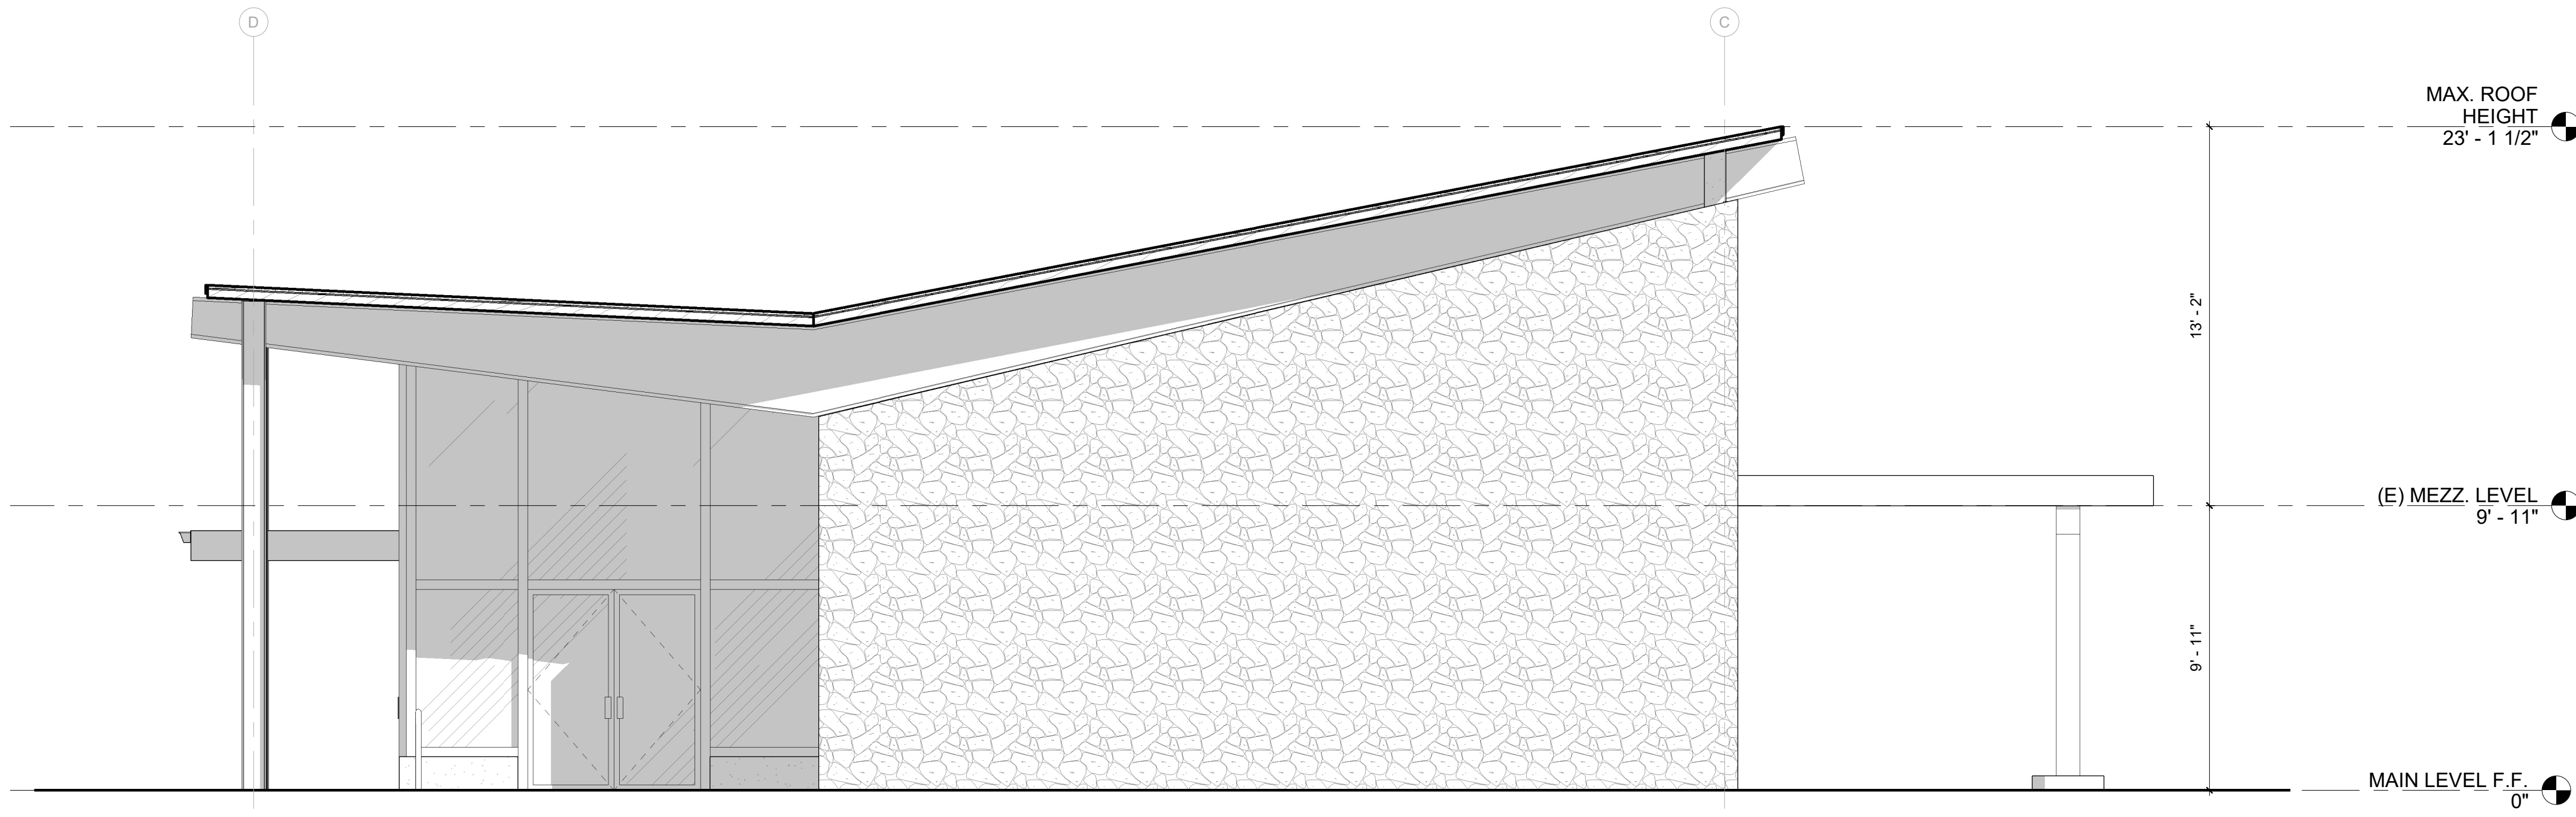

2 EXISTING ELEVATION - SOUTH
1/4" = 1'-0"

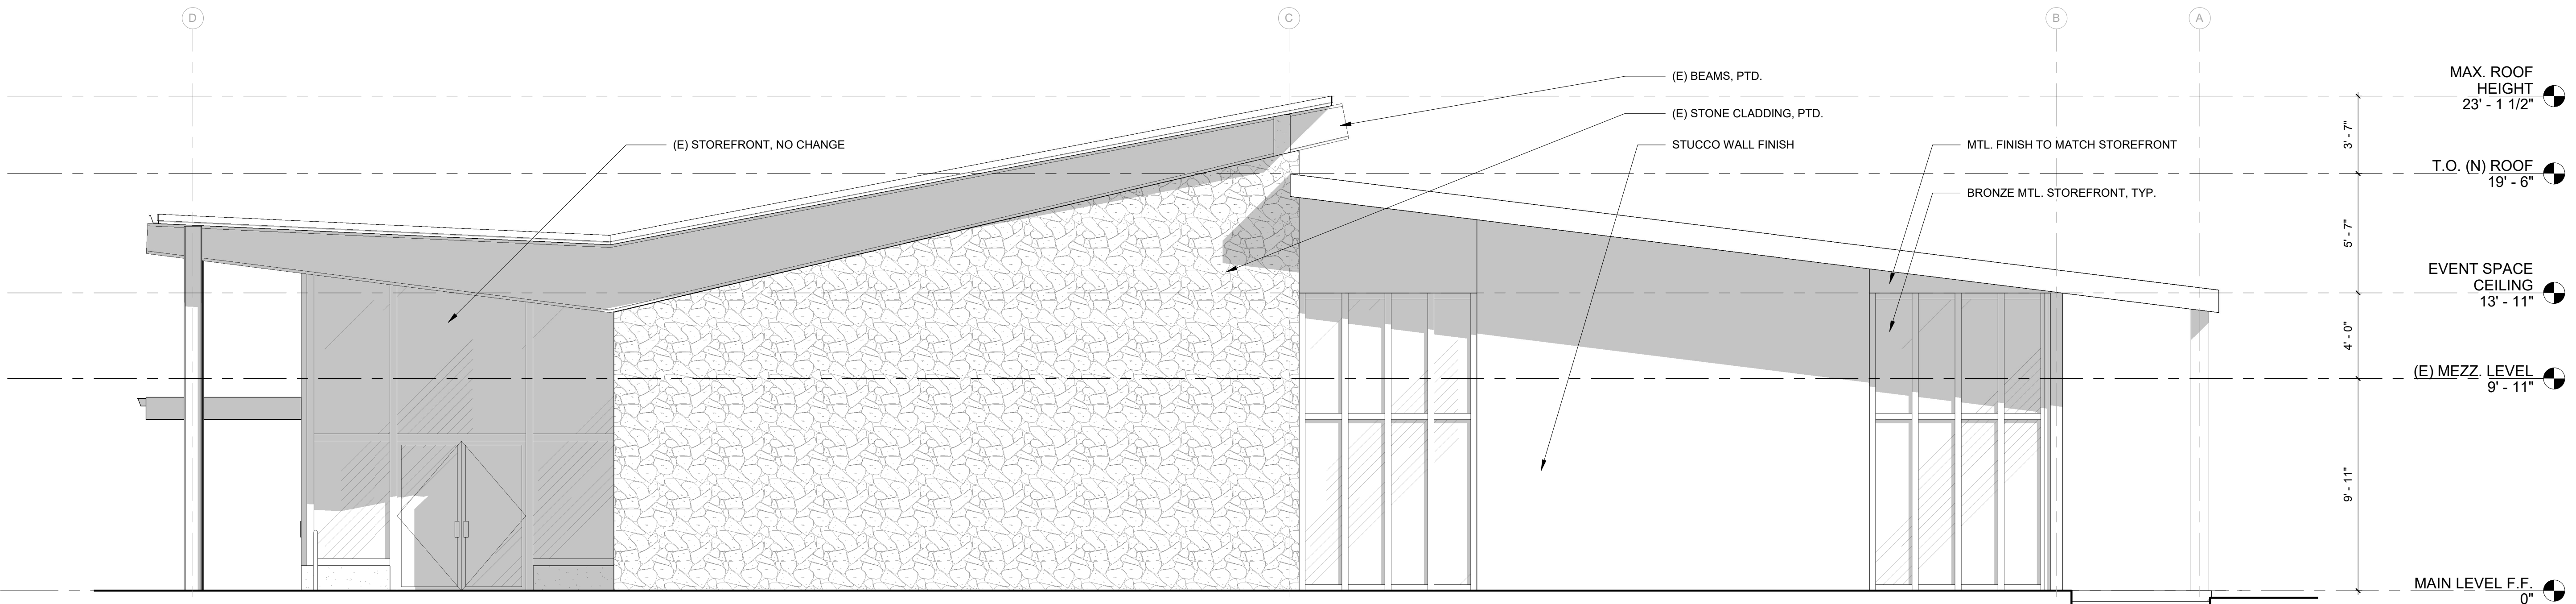

① PROPOSED ELEVATION - SOUTH
1/4" = 1'-0"