


Copyright © 2024 Sky Lanigan Studios. All drawings and written material appearing herein constitute original work of the Architect and may not be duplicated, used, disclosed without the written consent of the designer.

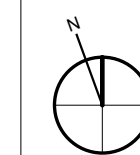


REVISION + ISSUES


[illegible]

EXISTING / DEMO
FLOOR PLANS

A110

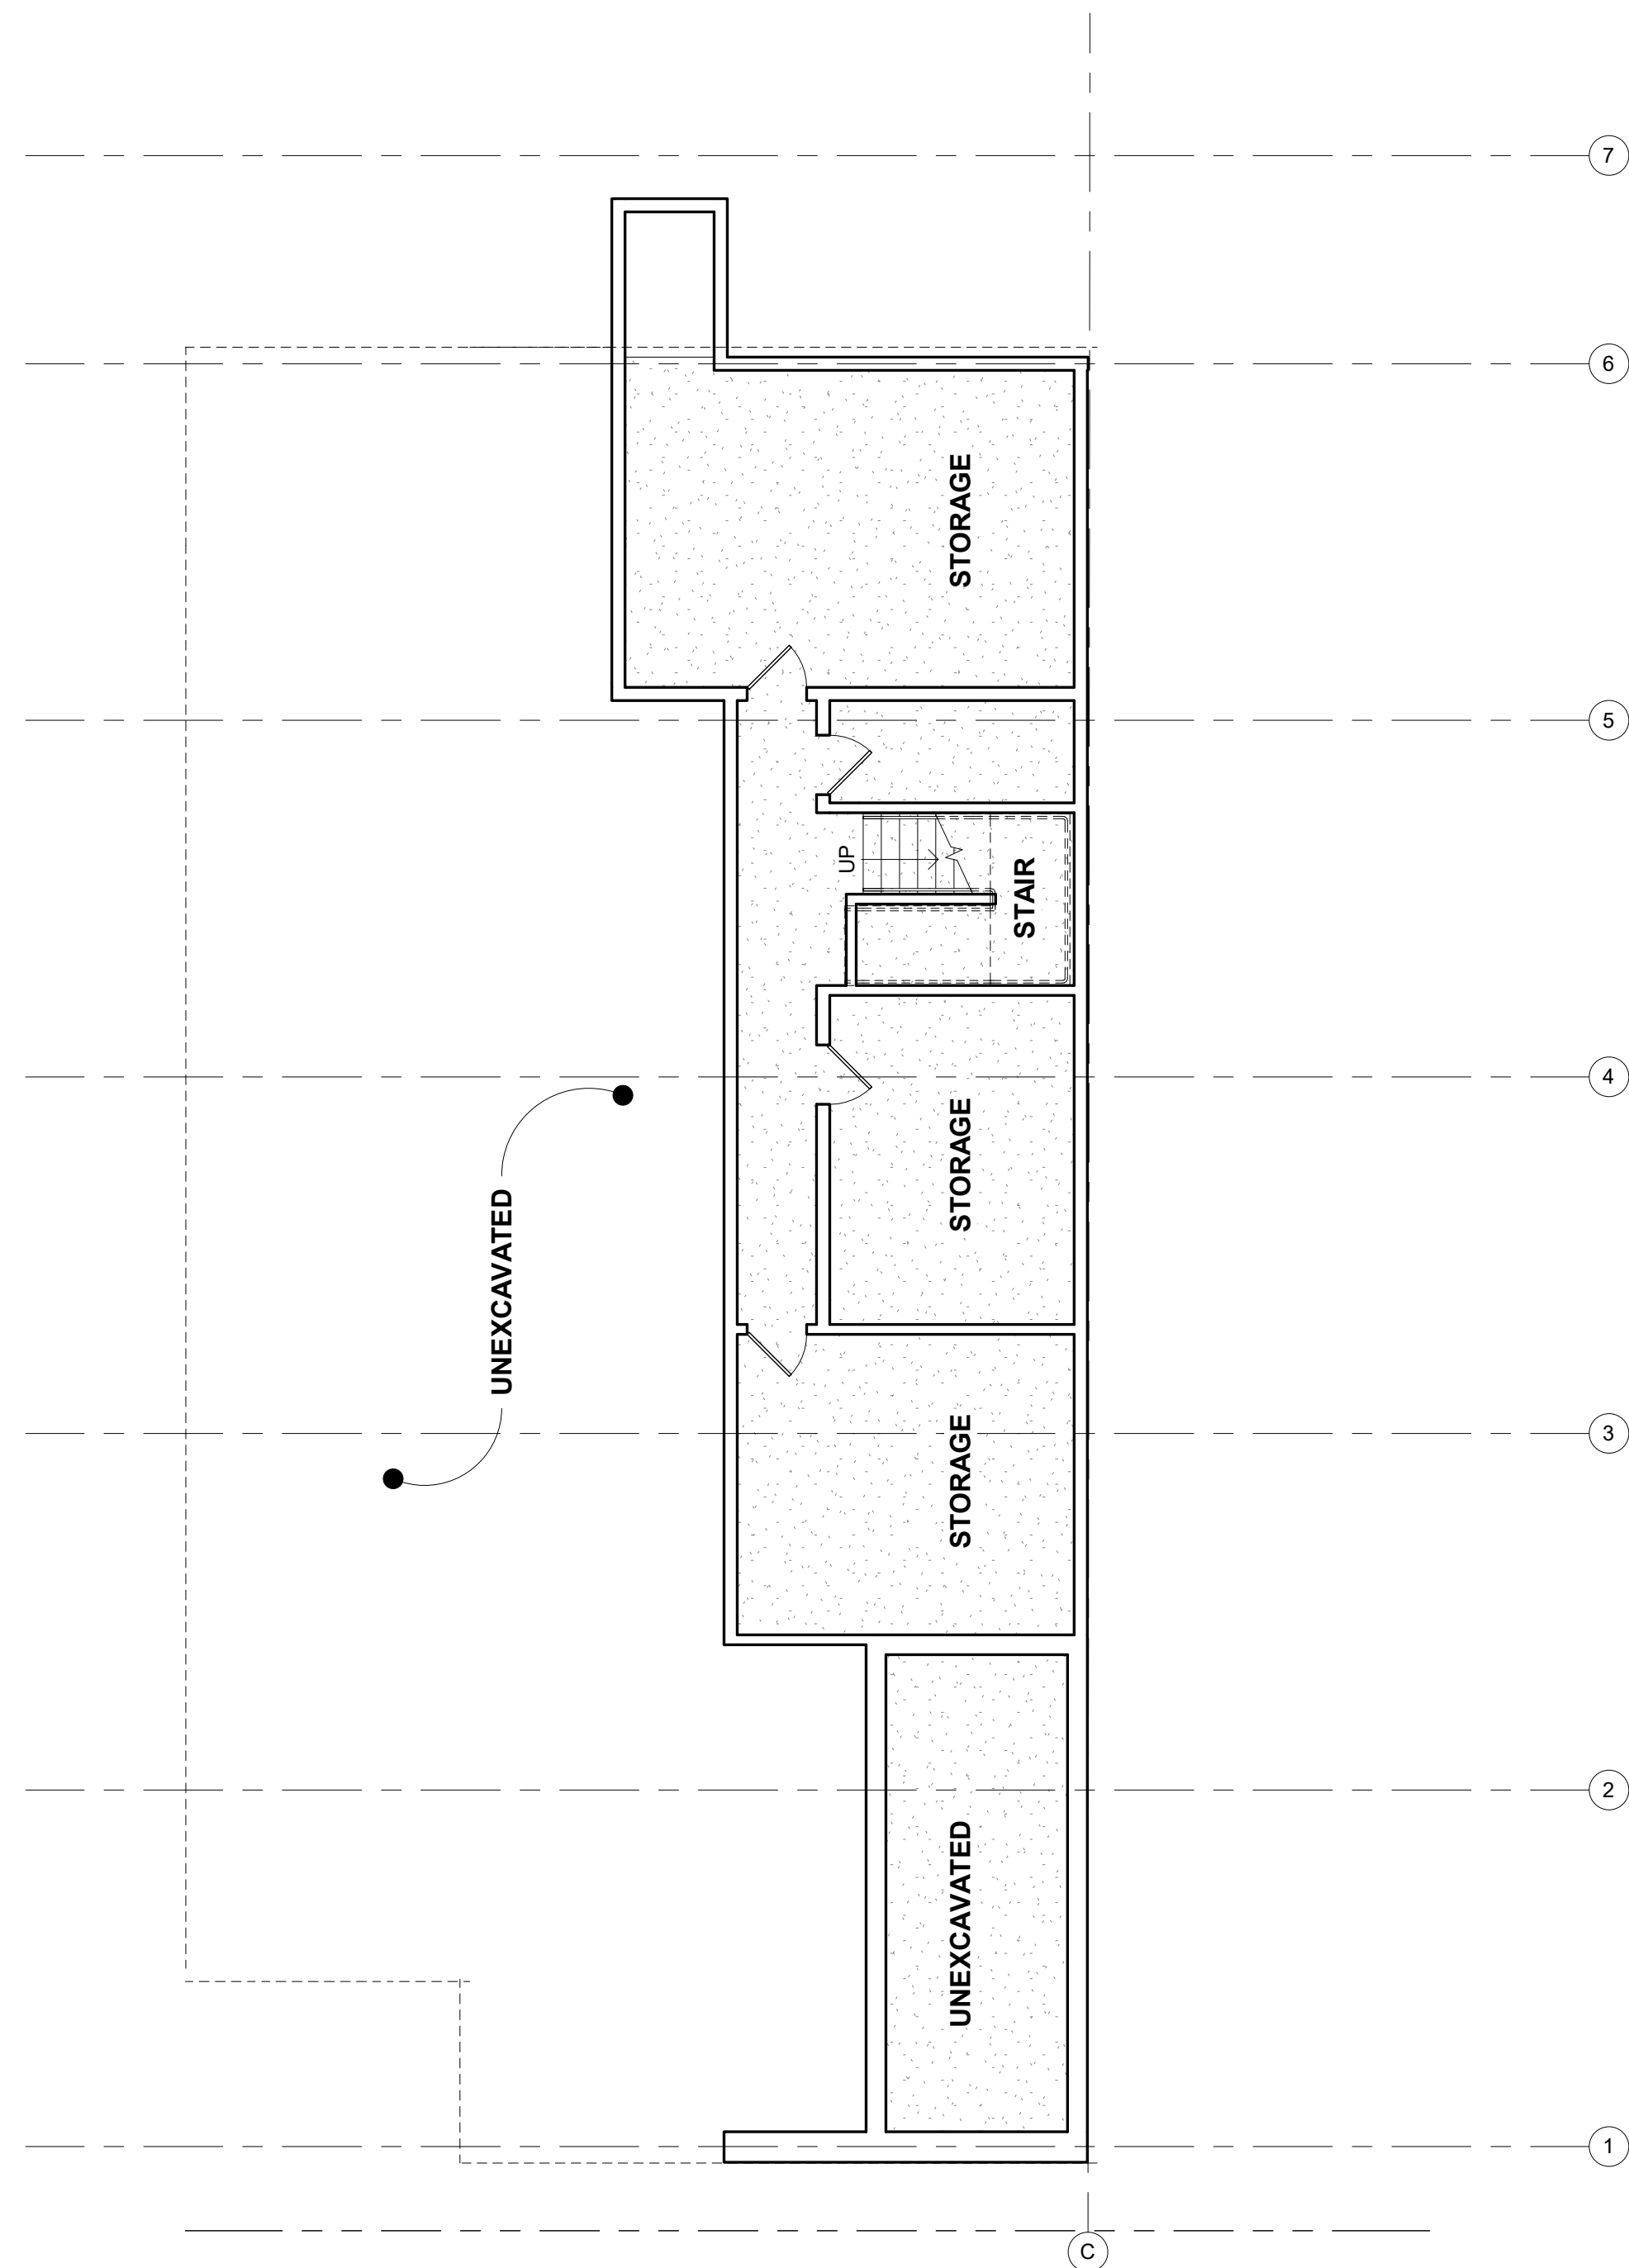

1 BASEMENT FLOOR PLAN - EXISTING/DEMO
1/8" = 1'-0"

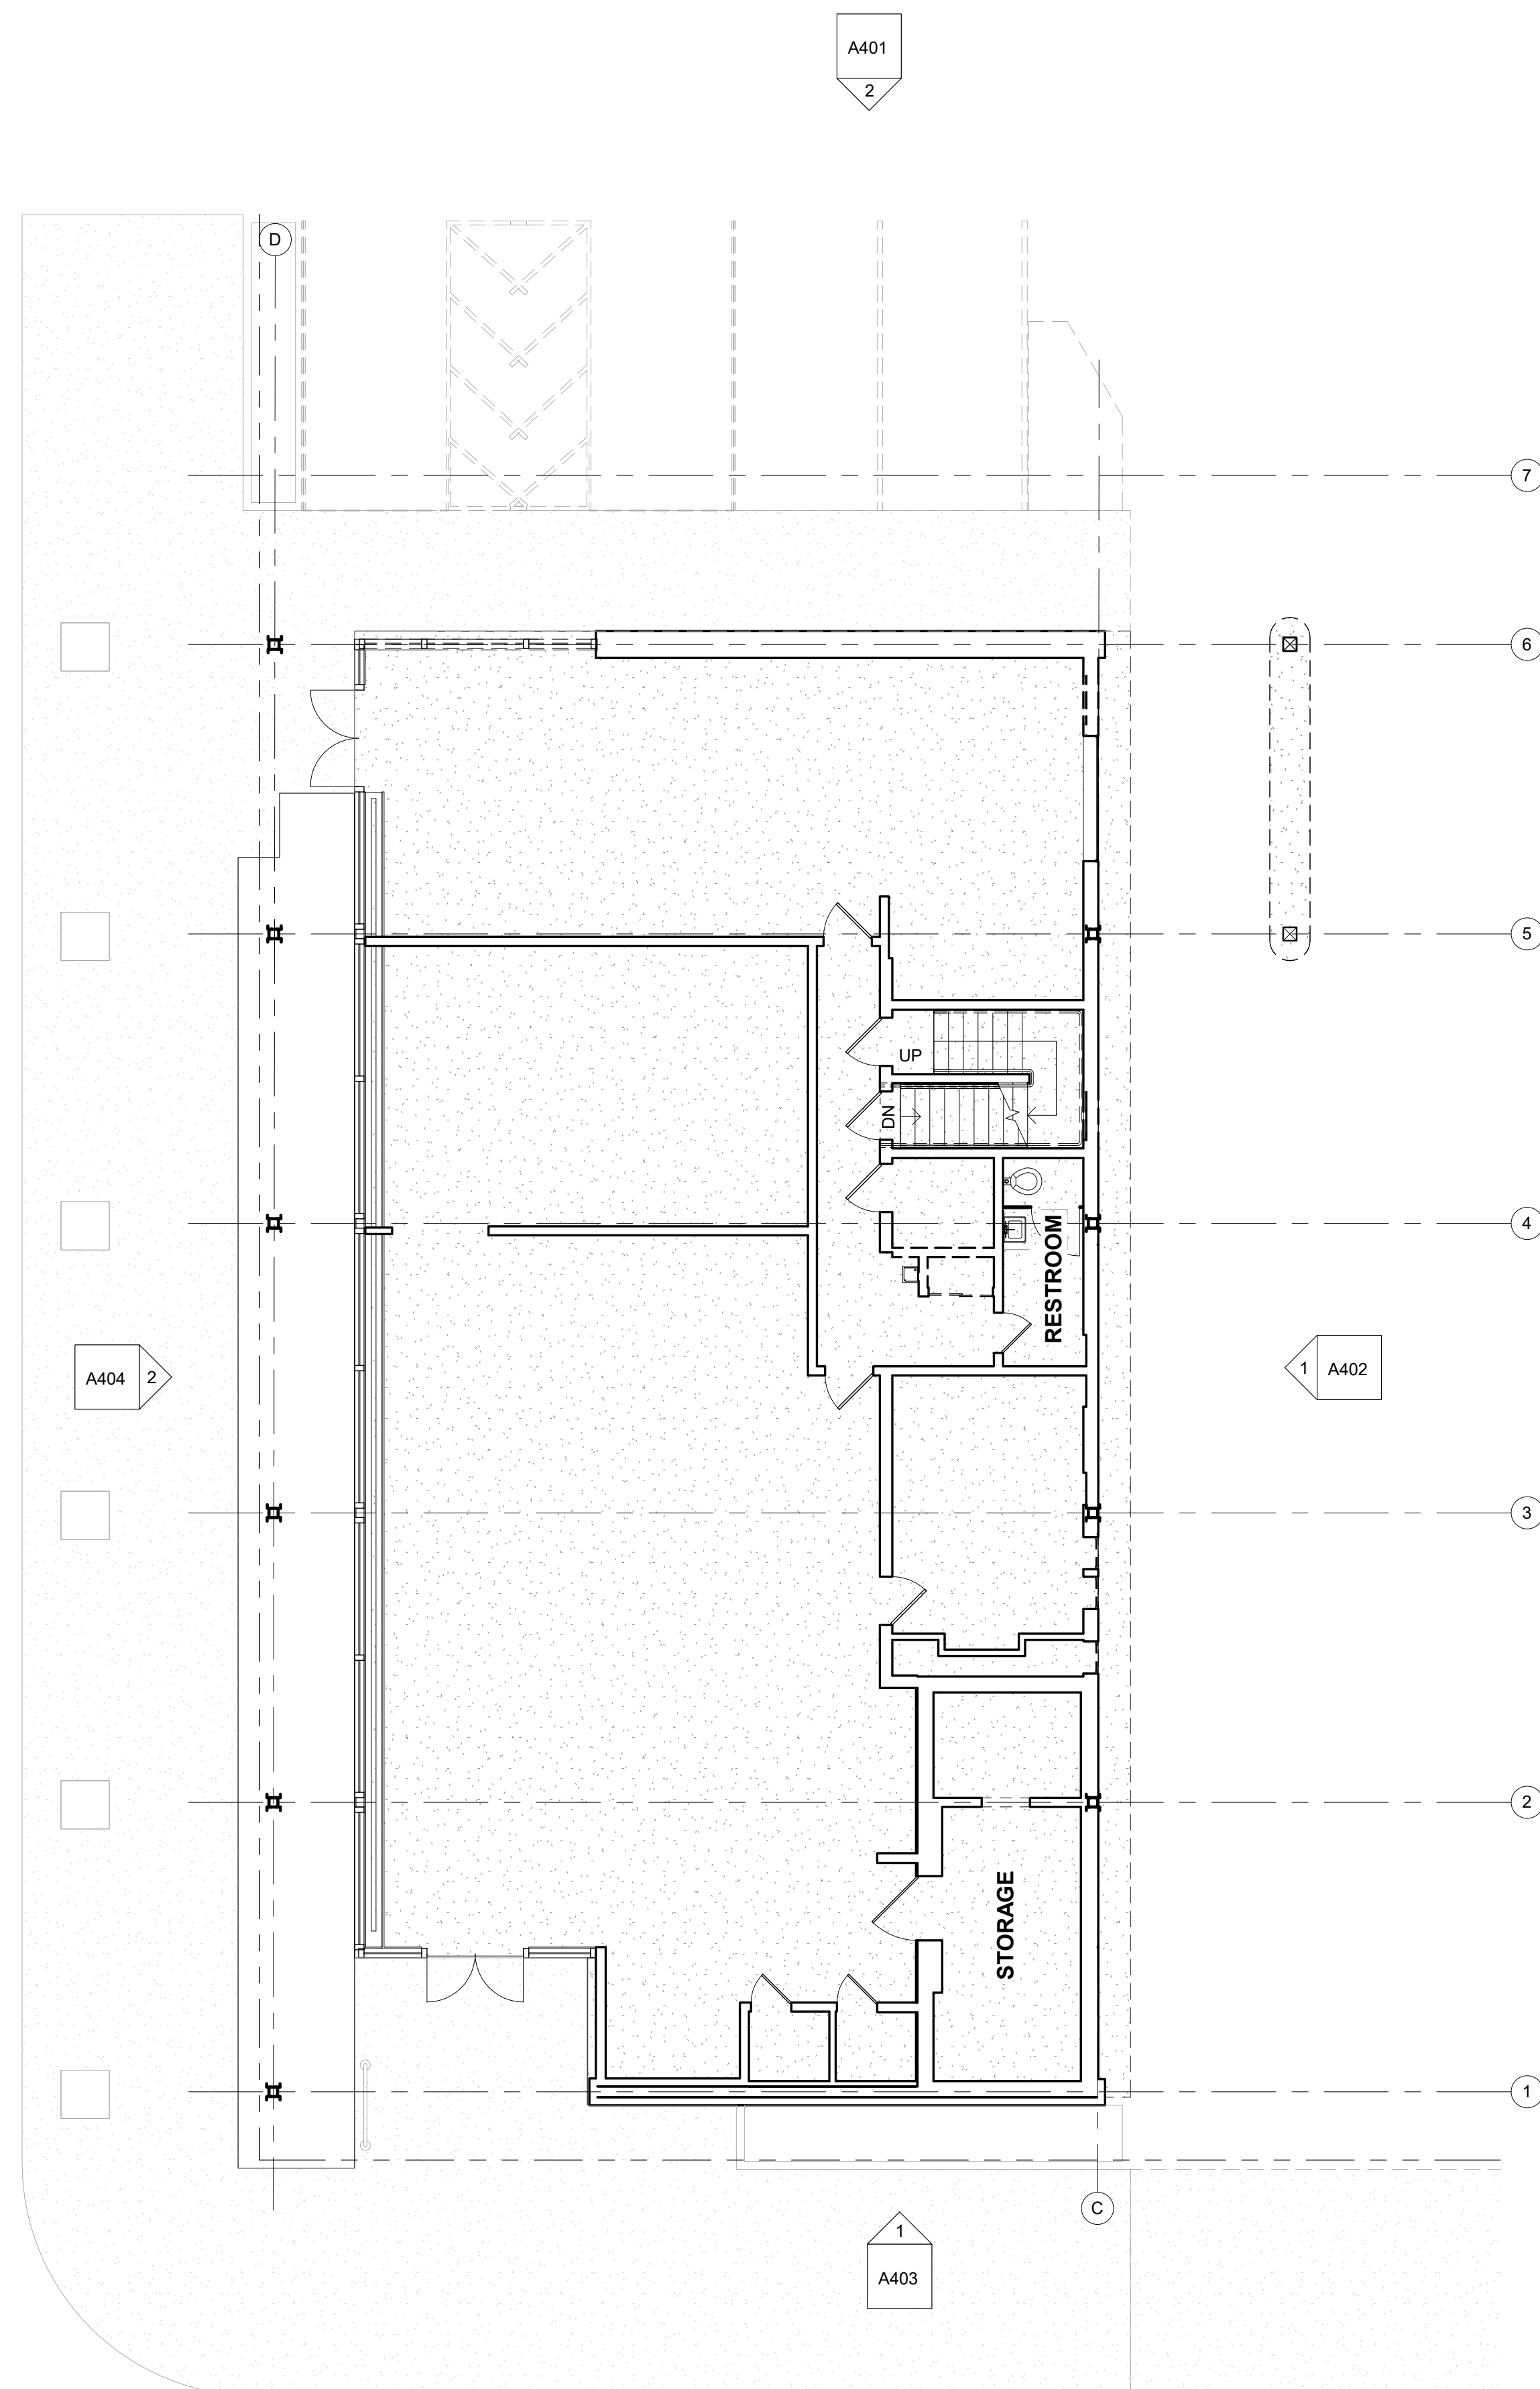

2 1ST FLOOR PLAN - EXISTING/DEMO
1/8" = 1'-0"