


2/7/2021 10:51 - Customer051 Partition051 Part01-2 6/25/2024 9:16:19 AM Delta

CROISAN

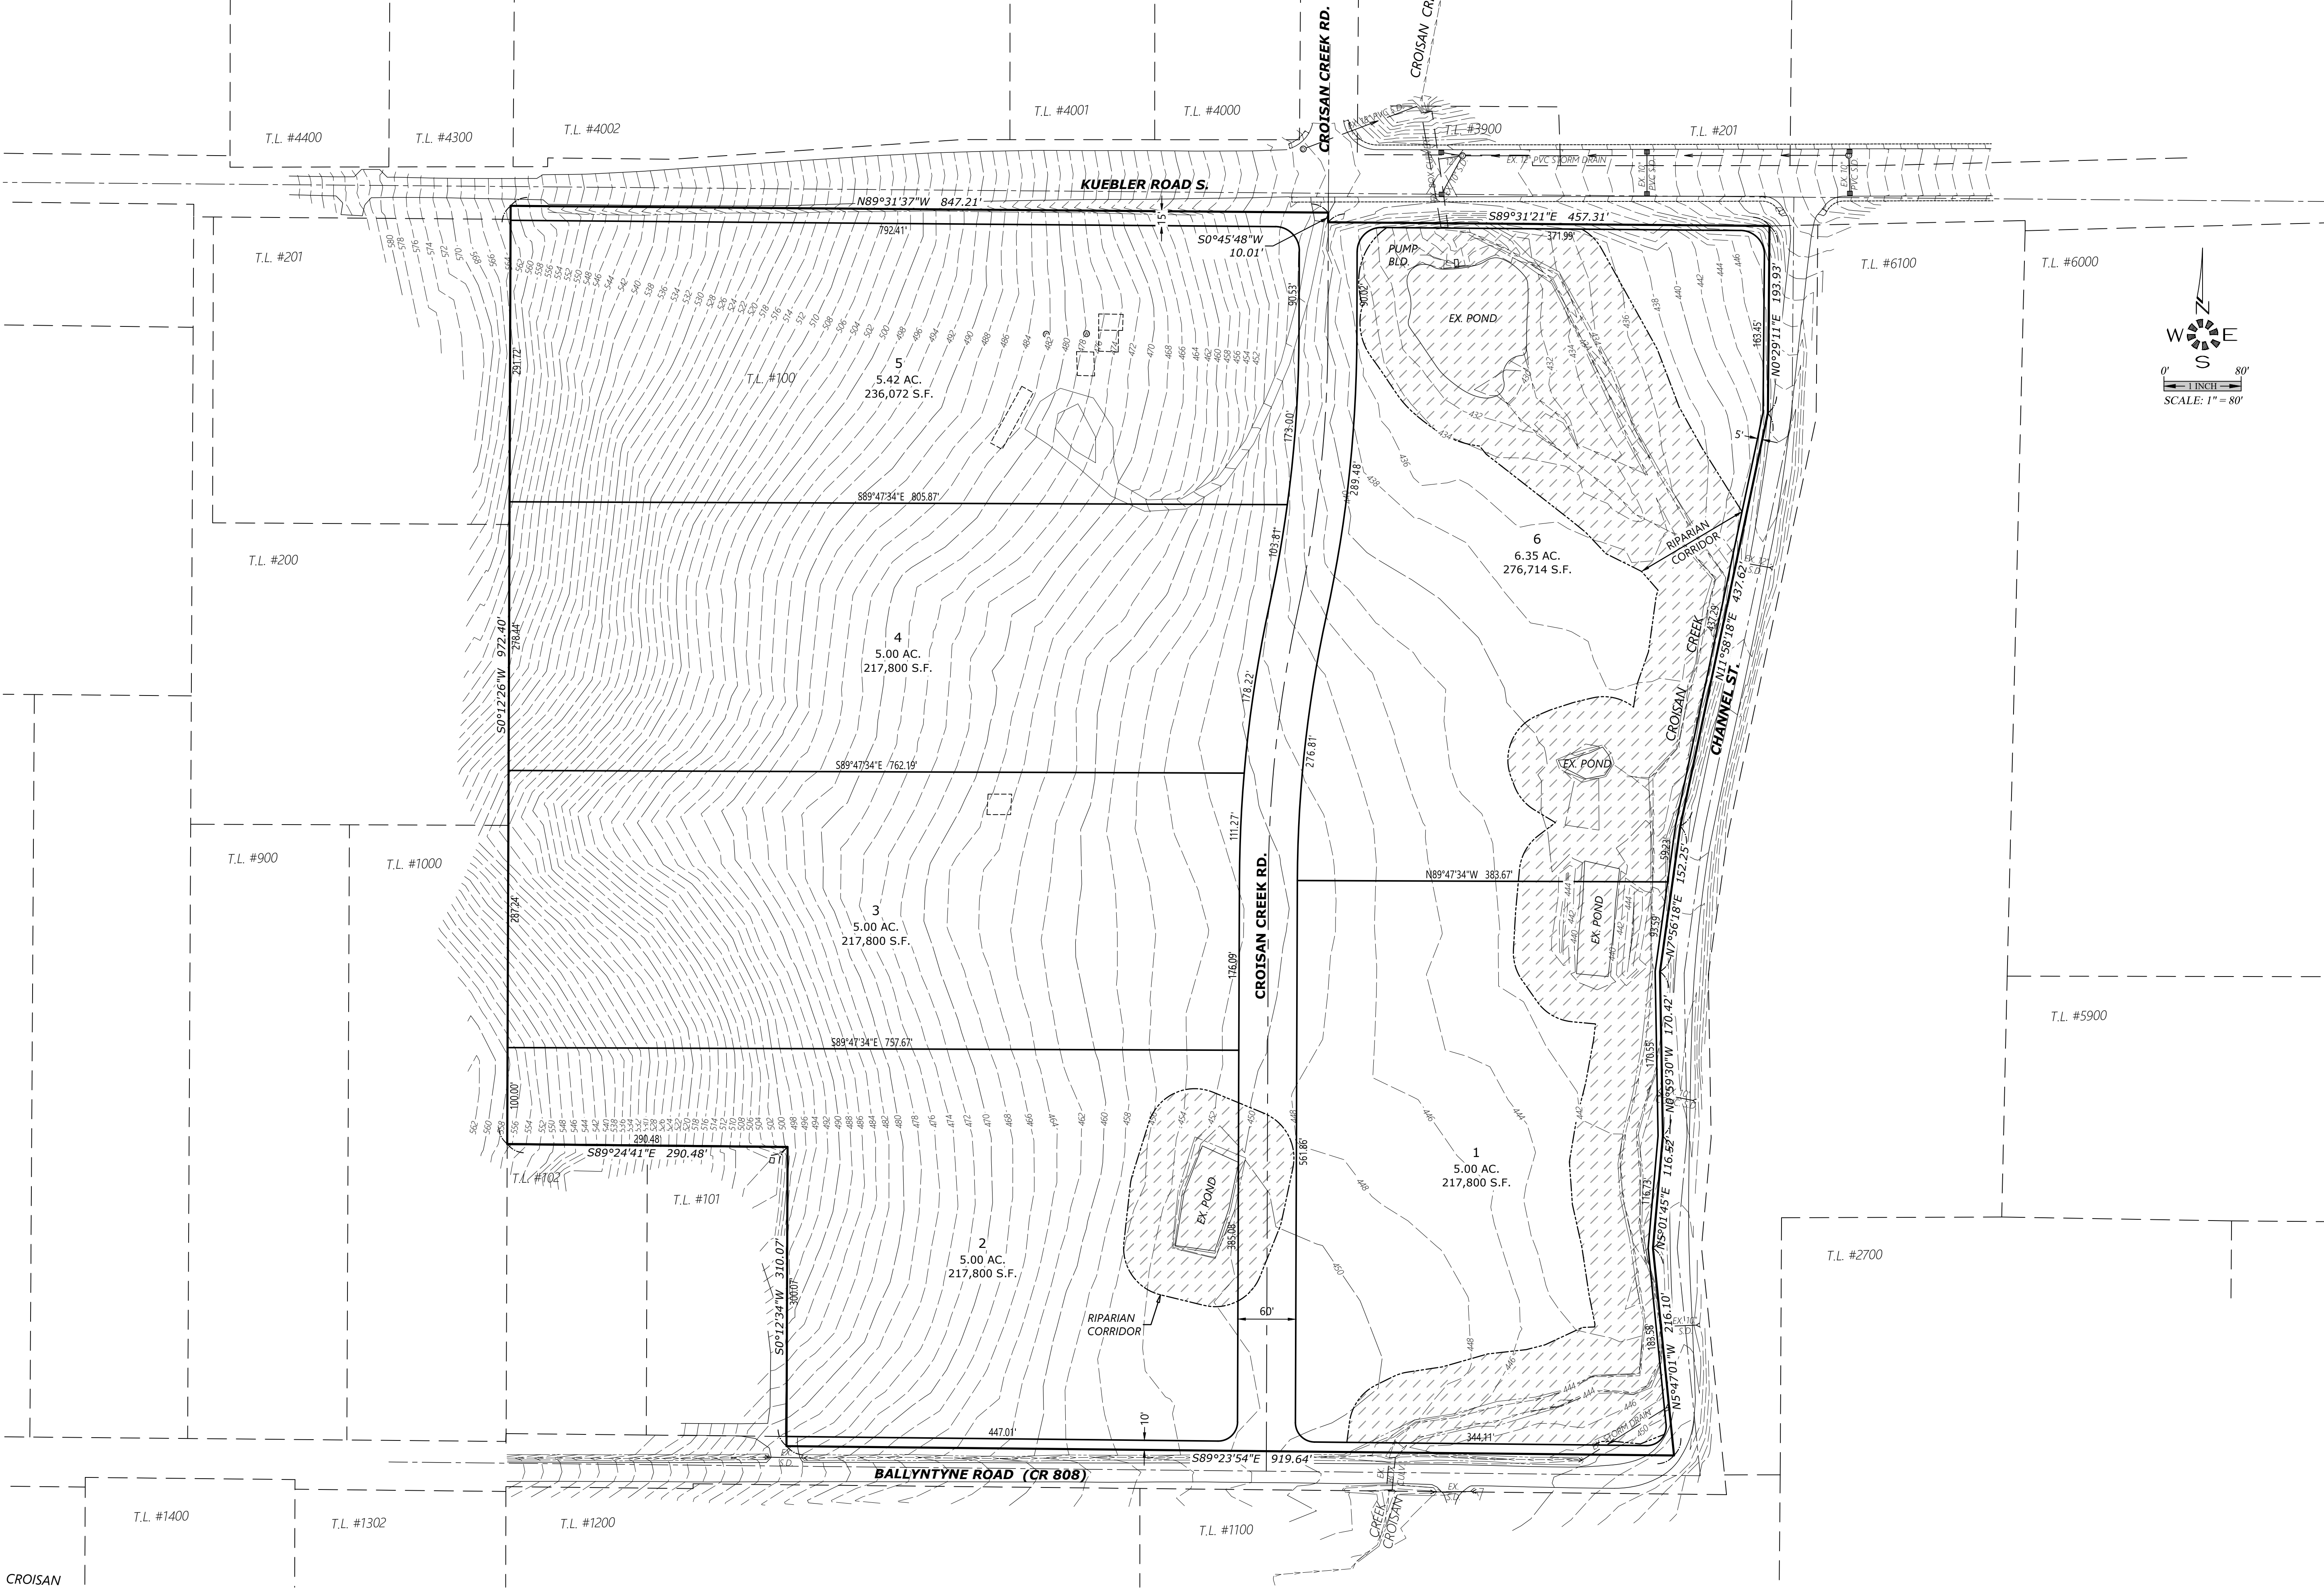

SHADOW PLAN

KUEBLER PARTITION

NO CHANGES, MODIFICATIONS
OR REVISIONS SHALL BE
MADE WITHOUT WRITTEN
AUTHORIZATION FROM THE
DESIGN ENGINEER.
DIMENSIONS & NOTES TAKE
PRECEDENCE OVER
GRAPHICAL REPRESENTATION.

Design: M.D.G.
Drawn: D.G.G.
Checked: M.D.G.
Issue Date: 6/25/24
Scale: AS SHOWN
As-Built: ----



EXPIRES: 06-30-2025

JOB # 7651