
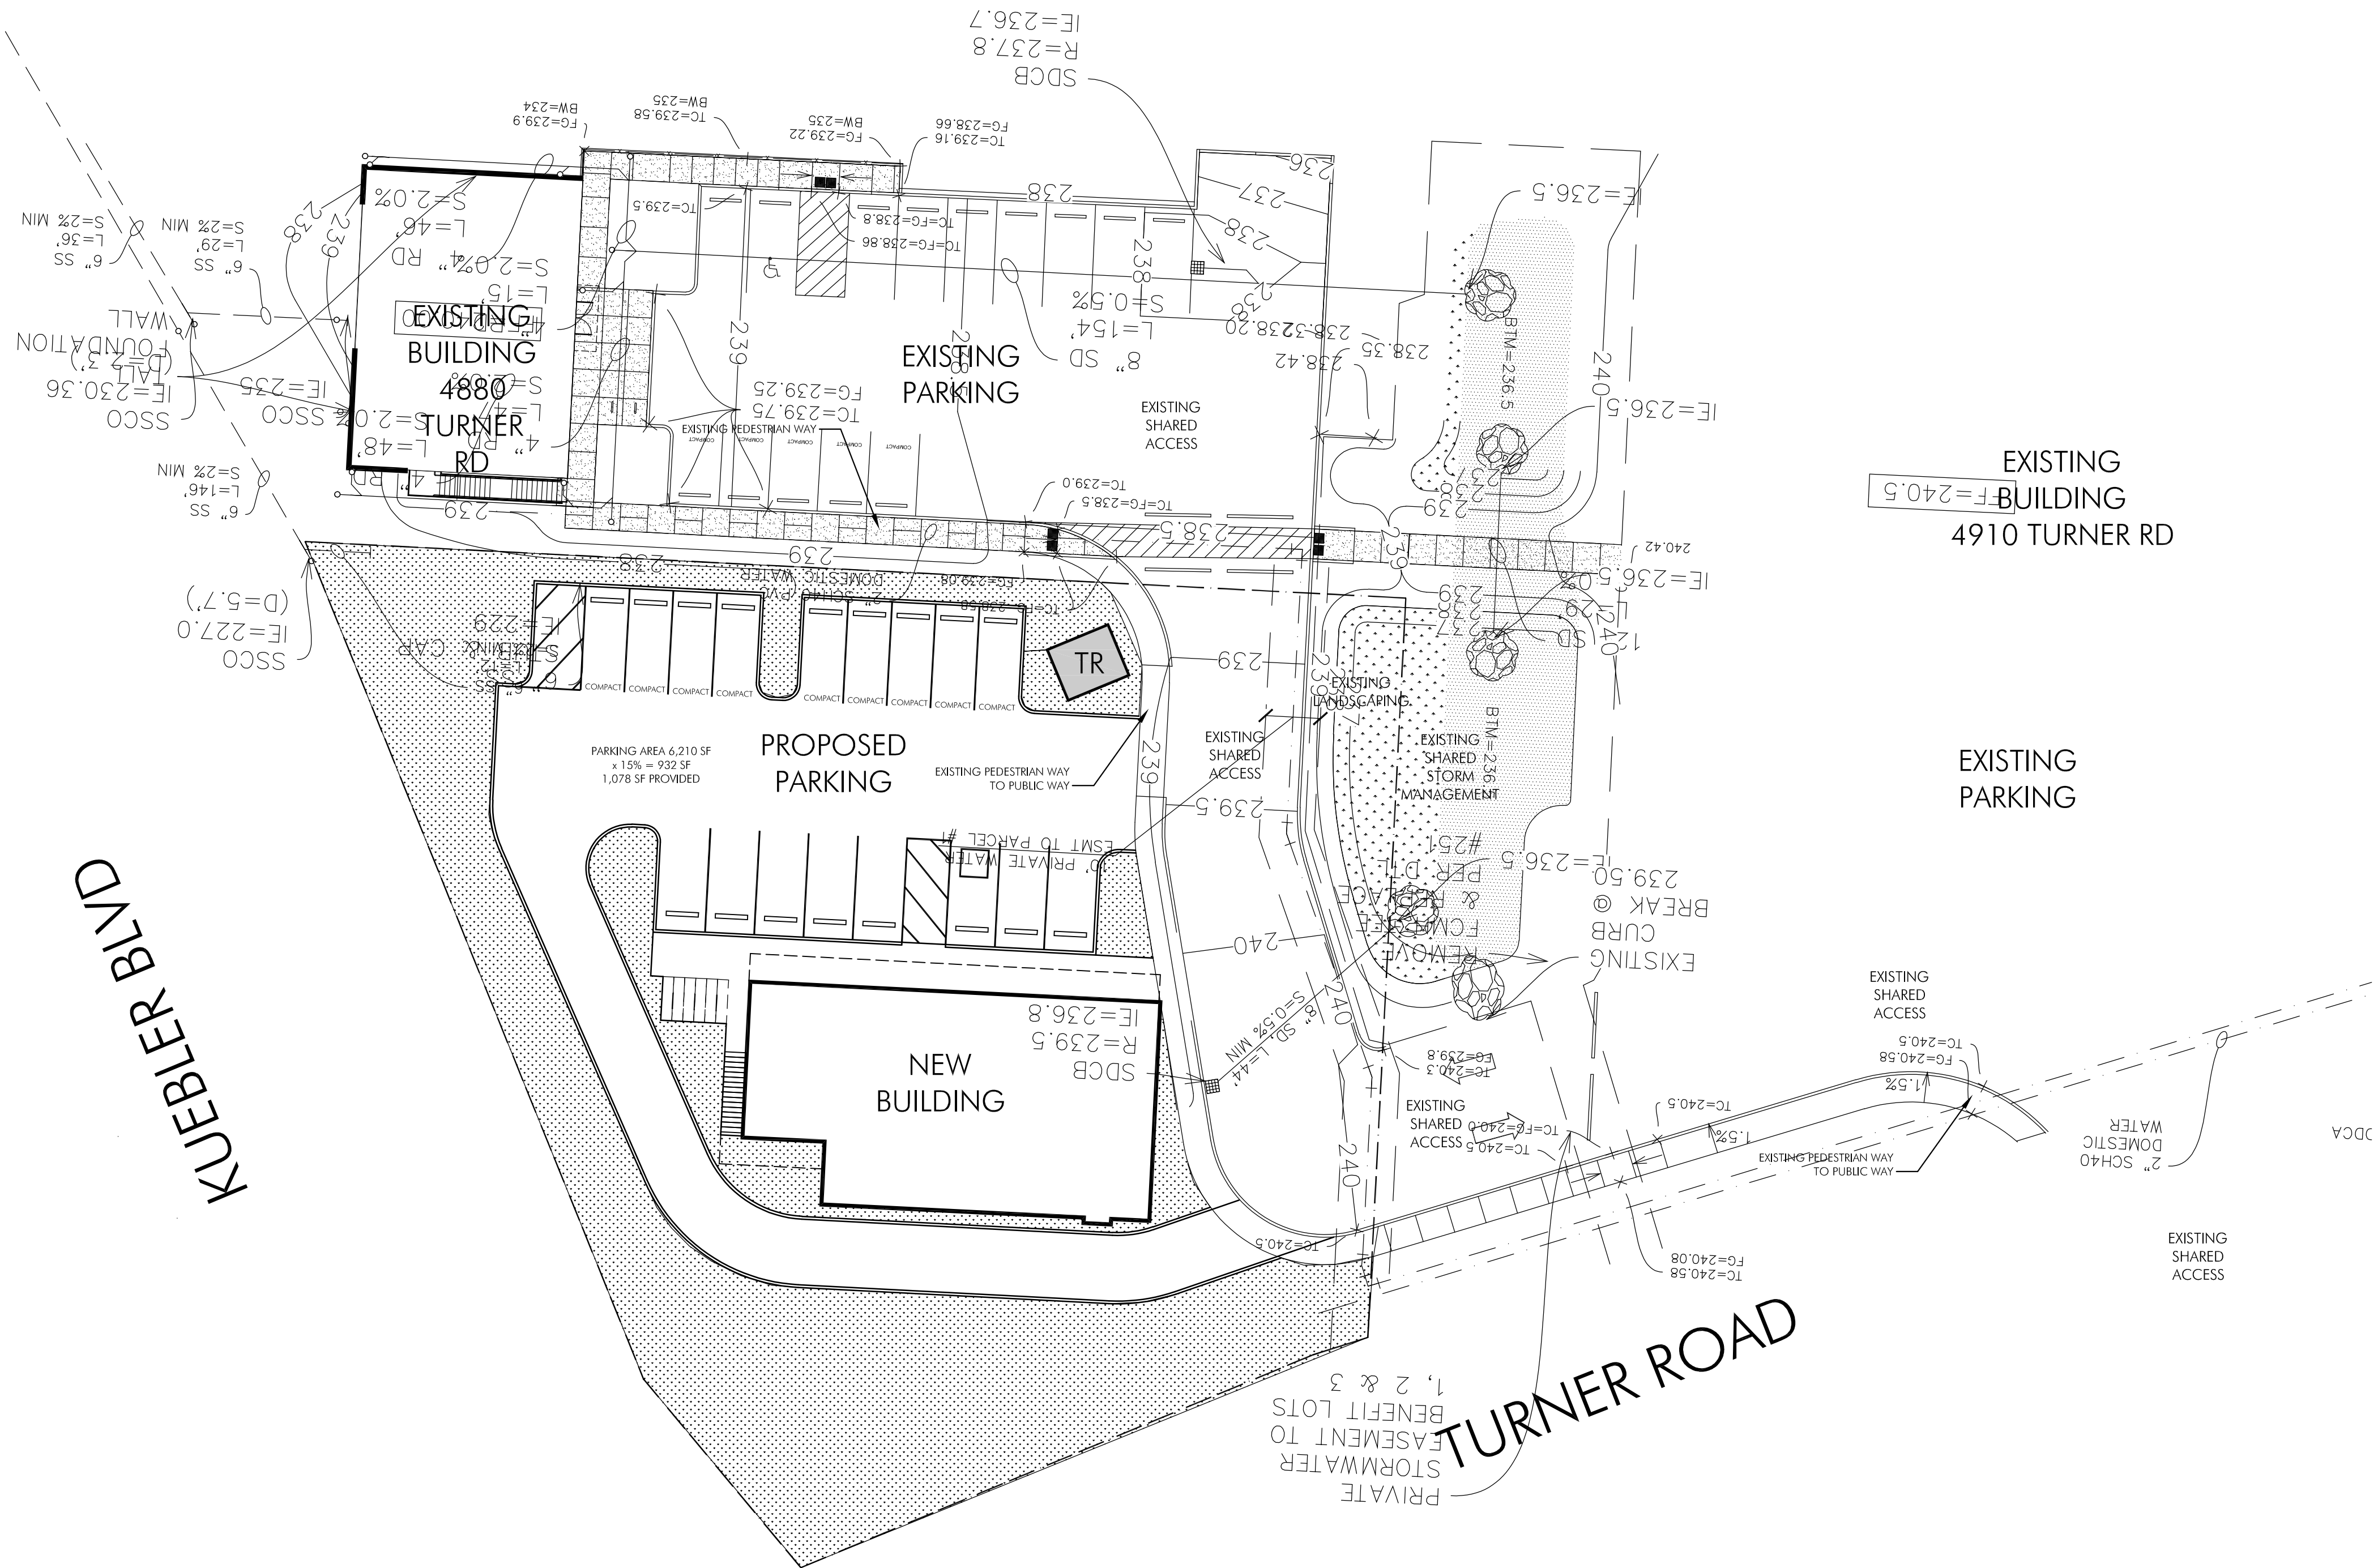


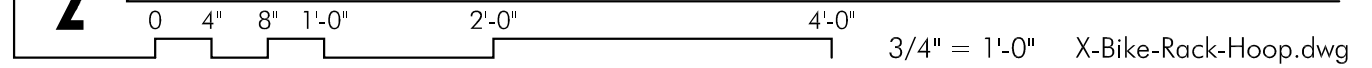

SITE INFORMATION:

SITE AREA: 26,319 SF	100%
BUILDING AREA: 5,600 SF	
BUILDING FOOTPRINT: 2,830 SF	11%
PAVEMENT AREA: 14,230 SF	54%
LANDSCAPED AREA: 8,314 SF	32%
SIDEWALKS: 945 SF	3%

BUILDING HEIGHT 24'-0"