


1 EXISTING SITE PLAN

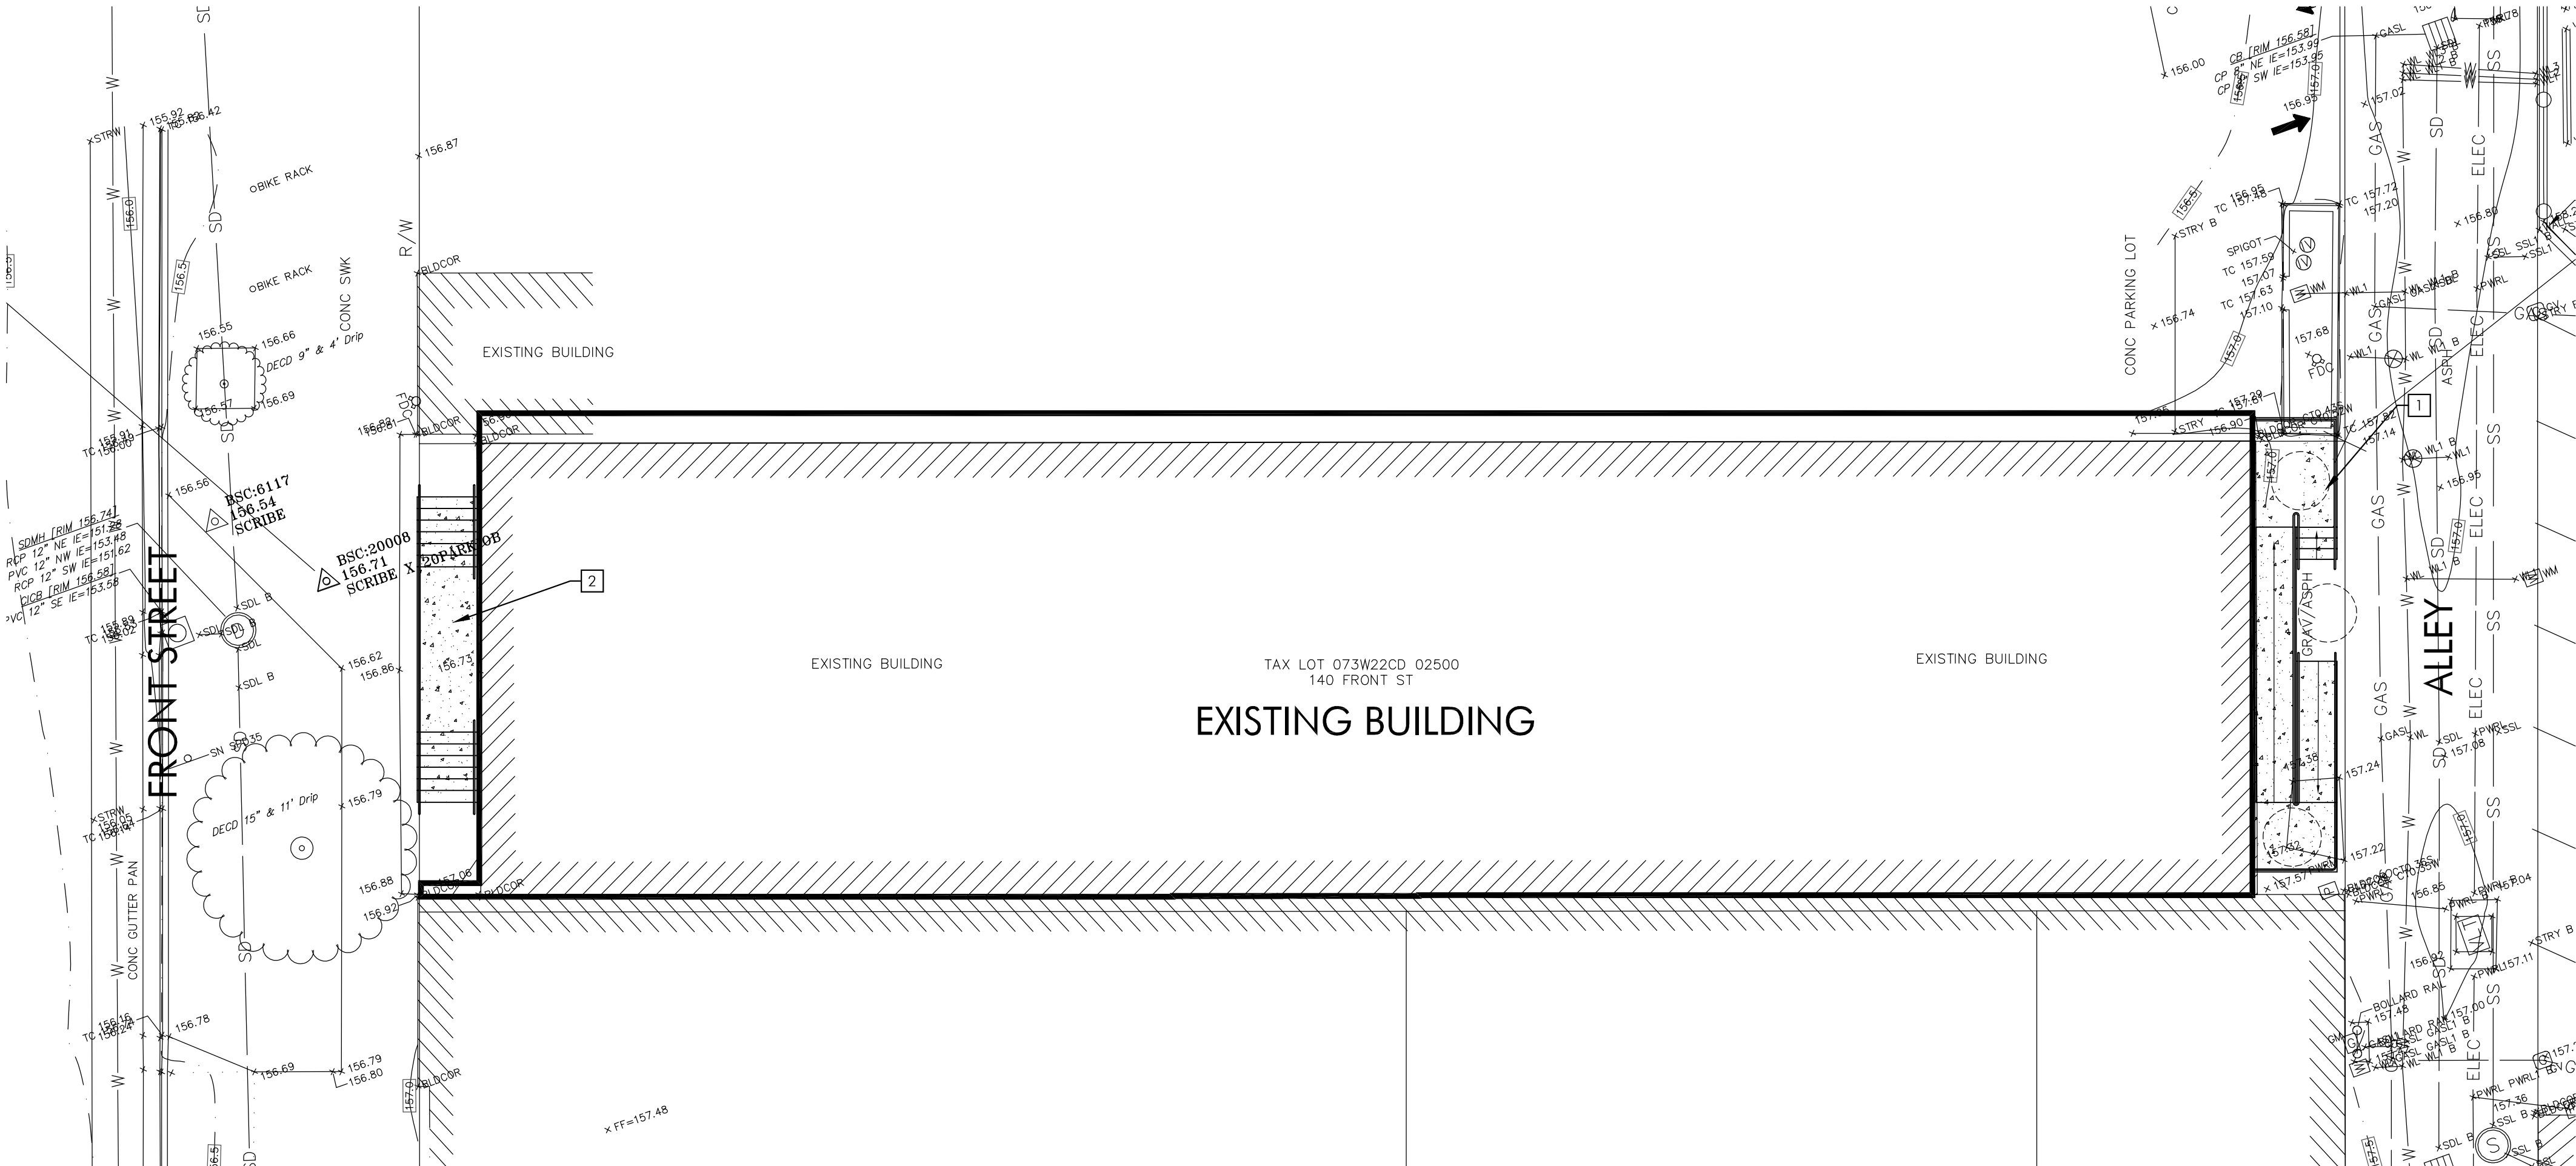

2 PROPOSED SITE PLAN

SITE PLAN NOTES:

- 1 NEW CONCRETE RAMP AND STAIRWAY WITH GUARD-HAND RAILS.
- 2 NEW CONCRETE STAIR WITH GUARD-HAND RAILS