


PROPOSED RE-PLAT

LOCATED IN THE S.W. 1/4 OF SECTION 26, T. 7 S., R. 3 W., W.M.
CITY OF SALEM, MARION COUNTY, OREGON

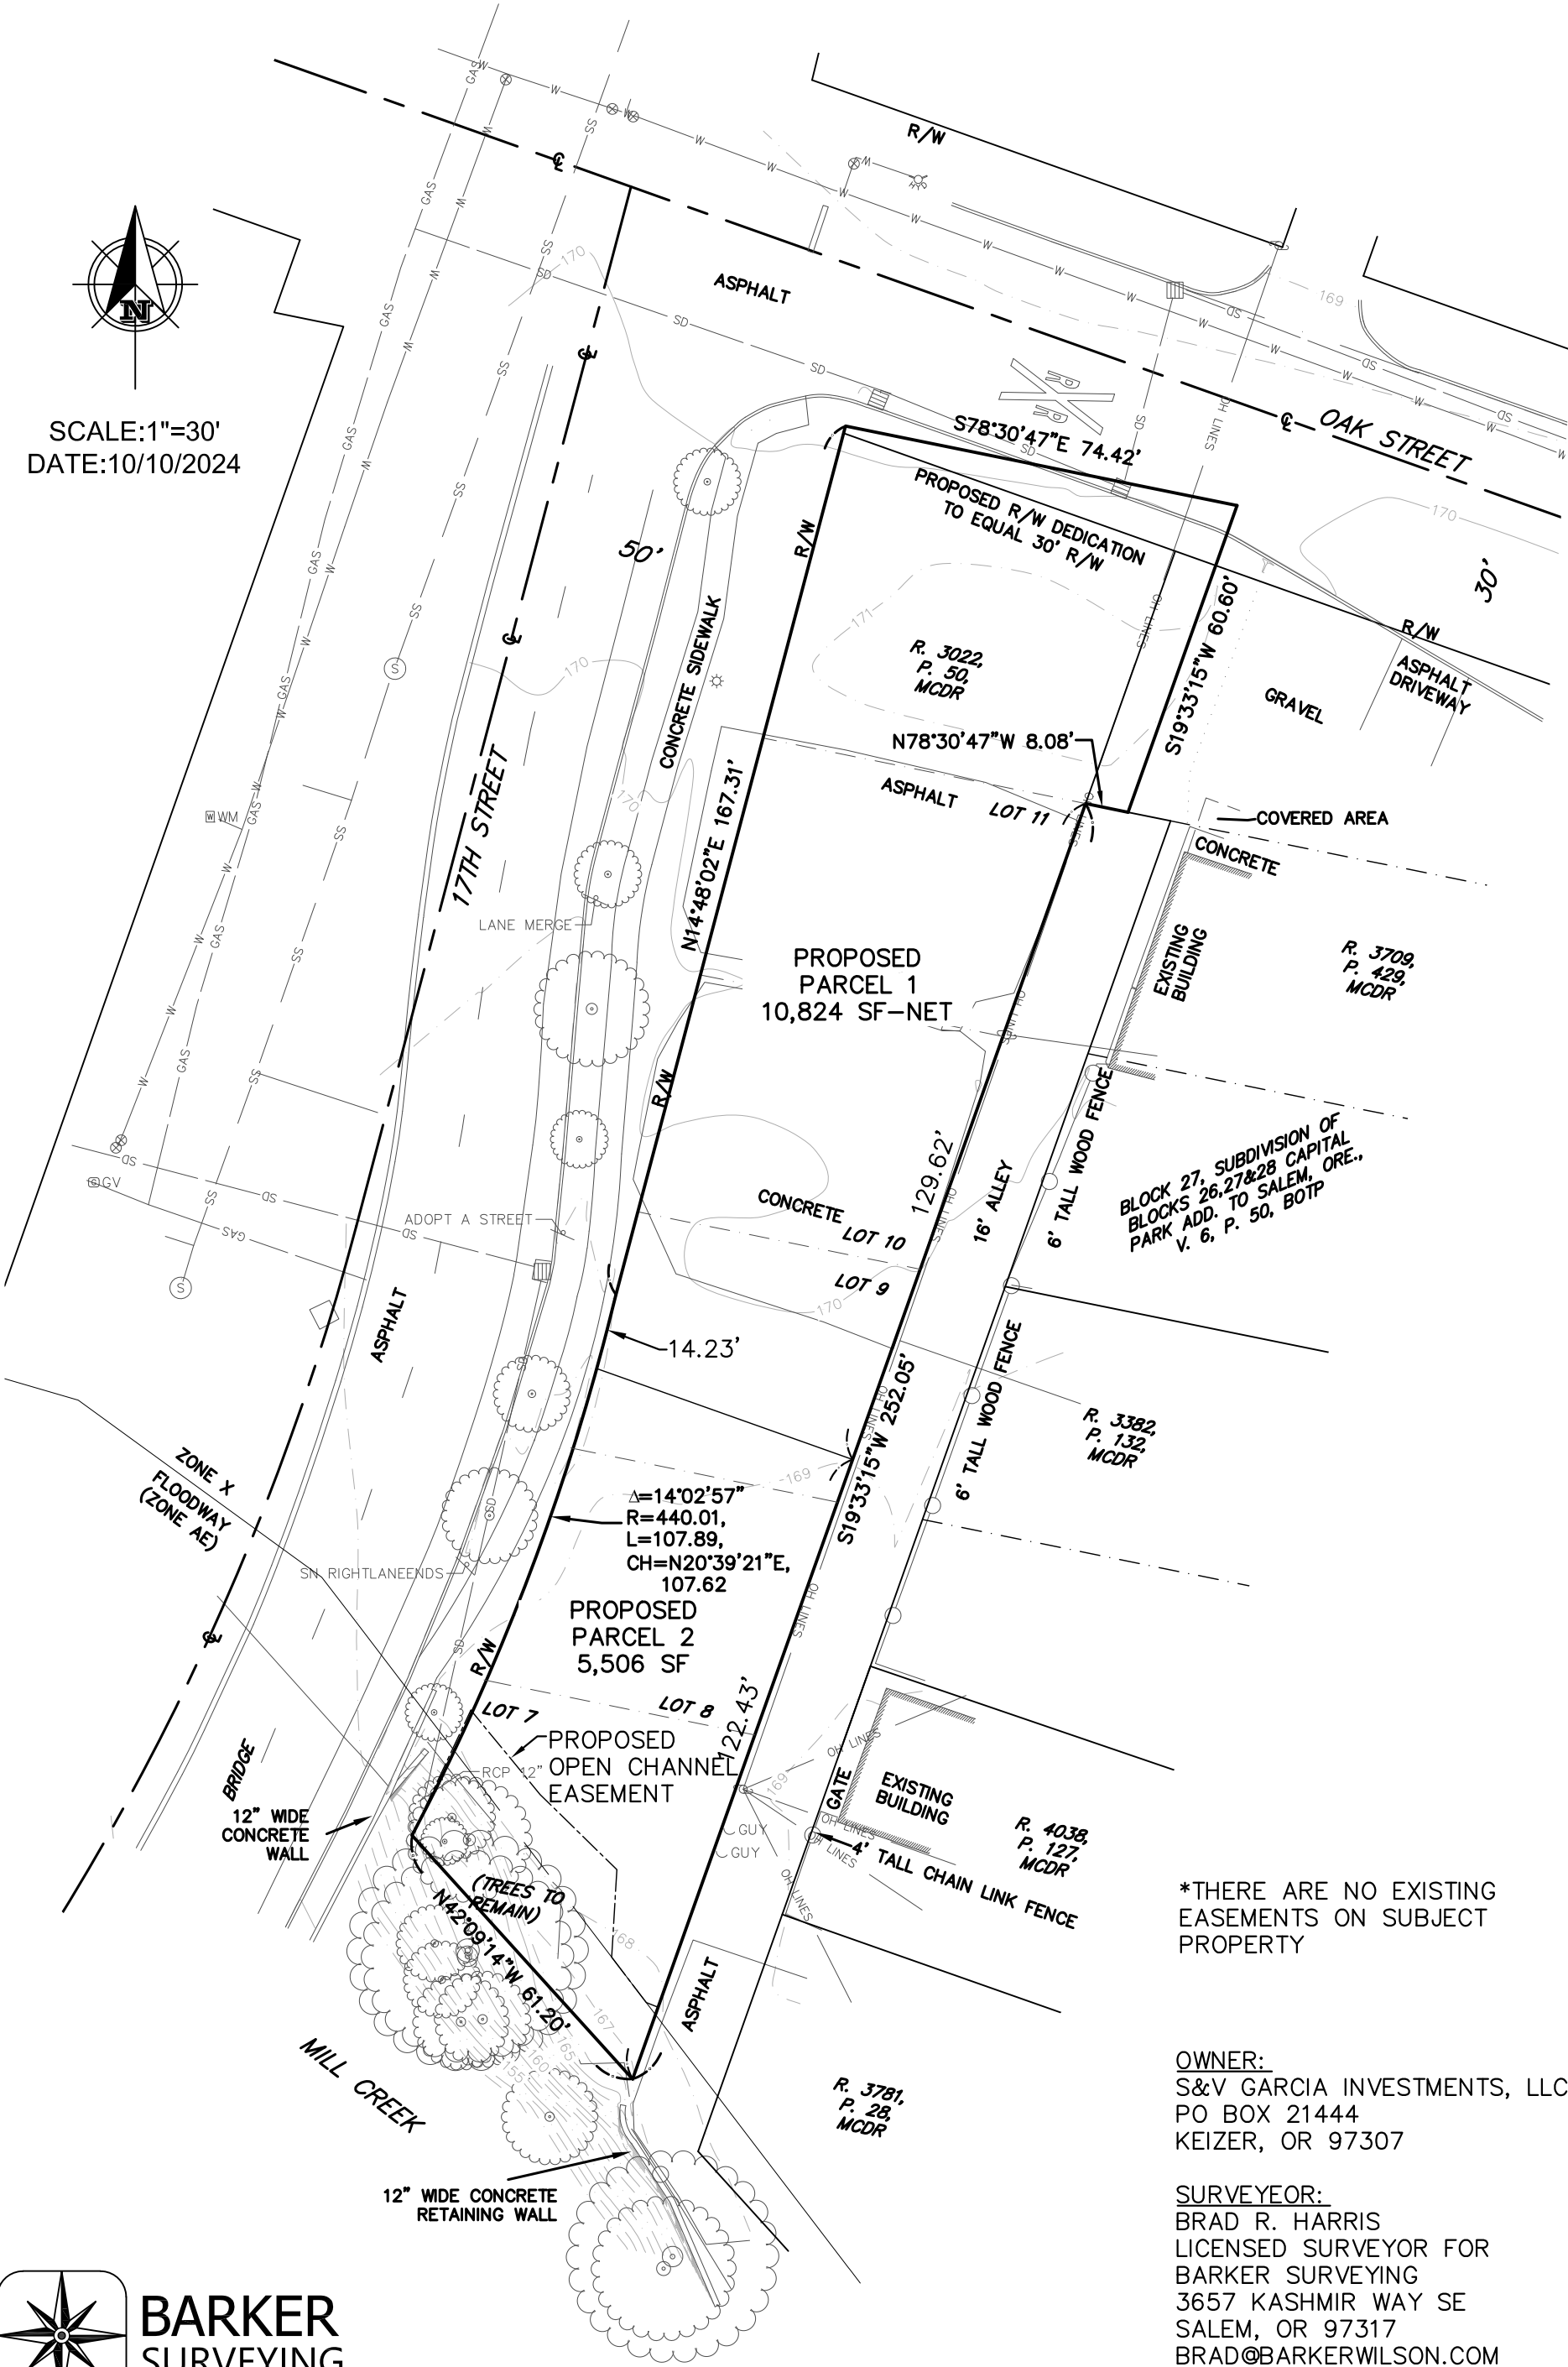

SCALE:1"=30'
DATE:10/10/2024



BARKER
SURVEYING

*THERE ARE NO EXISTING
EASEMENTS ON SUBJECT
PROPERTY

OWNER:
S&V GARCIA INVESTMENTS, LLC
PO BOX 21444
KEIZER, OR 97307

SURVEYOR:
BRAD R. HARRIS
LICENSED SURVEYOR FOR
BARKER SURVEYING
3657 KASHMIR WAY SE
SALEM, OR 97317
BRAD@BARKERWILSON.COM
503-588-8800 EXT 107