


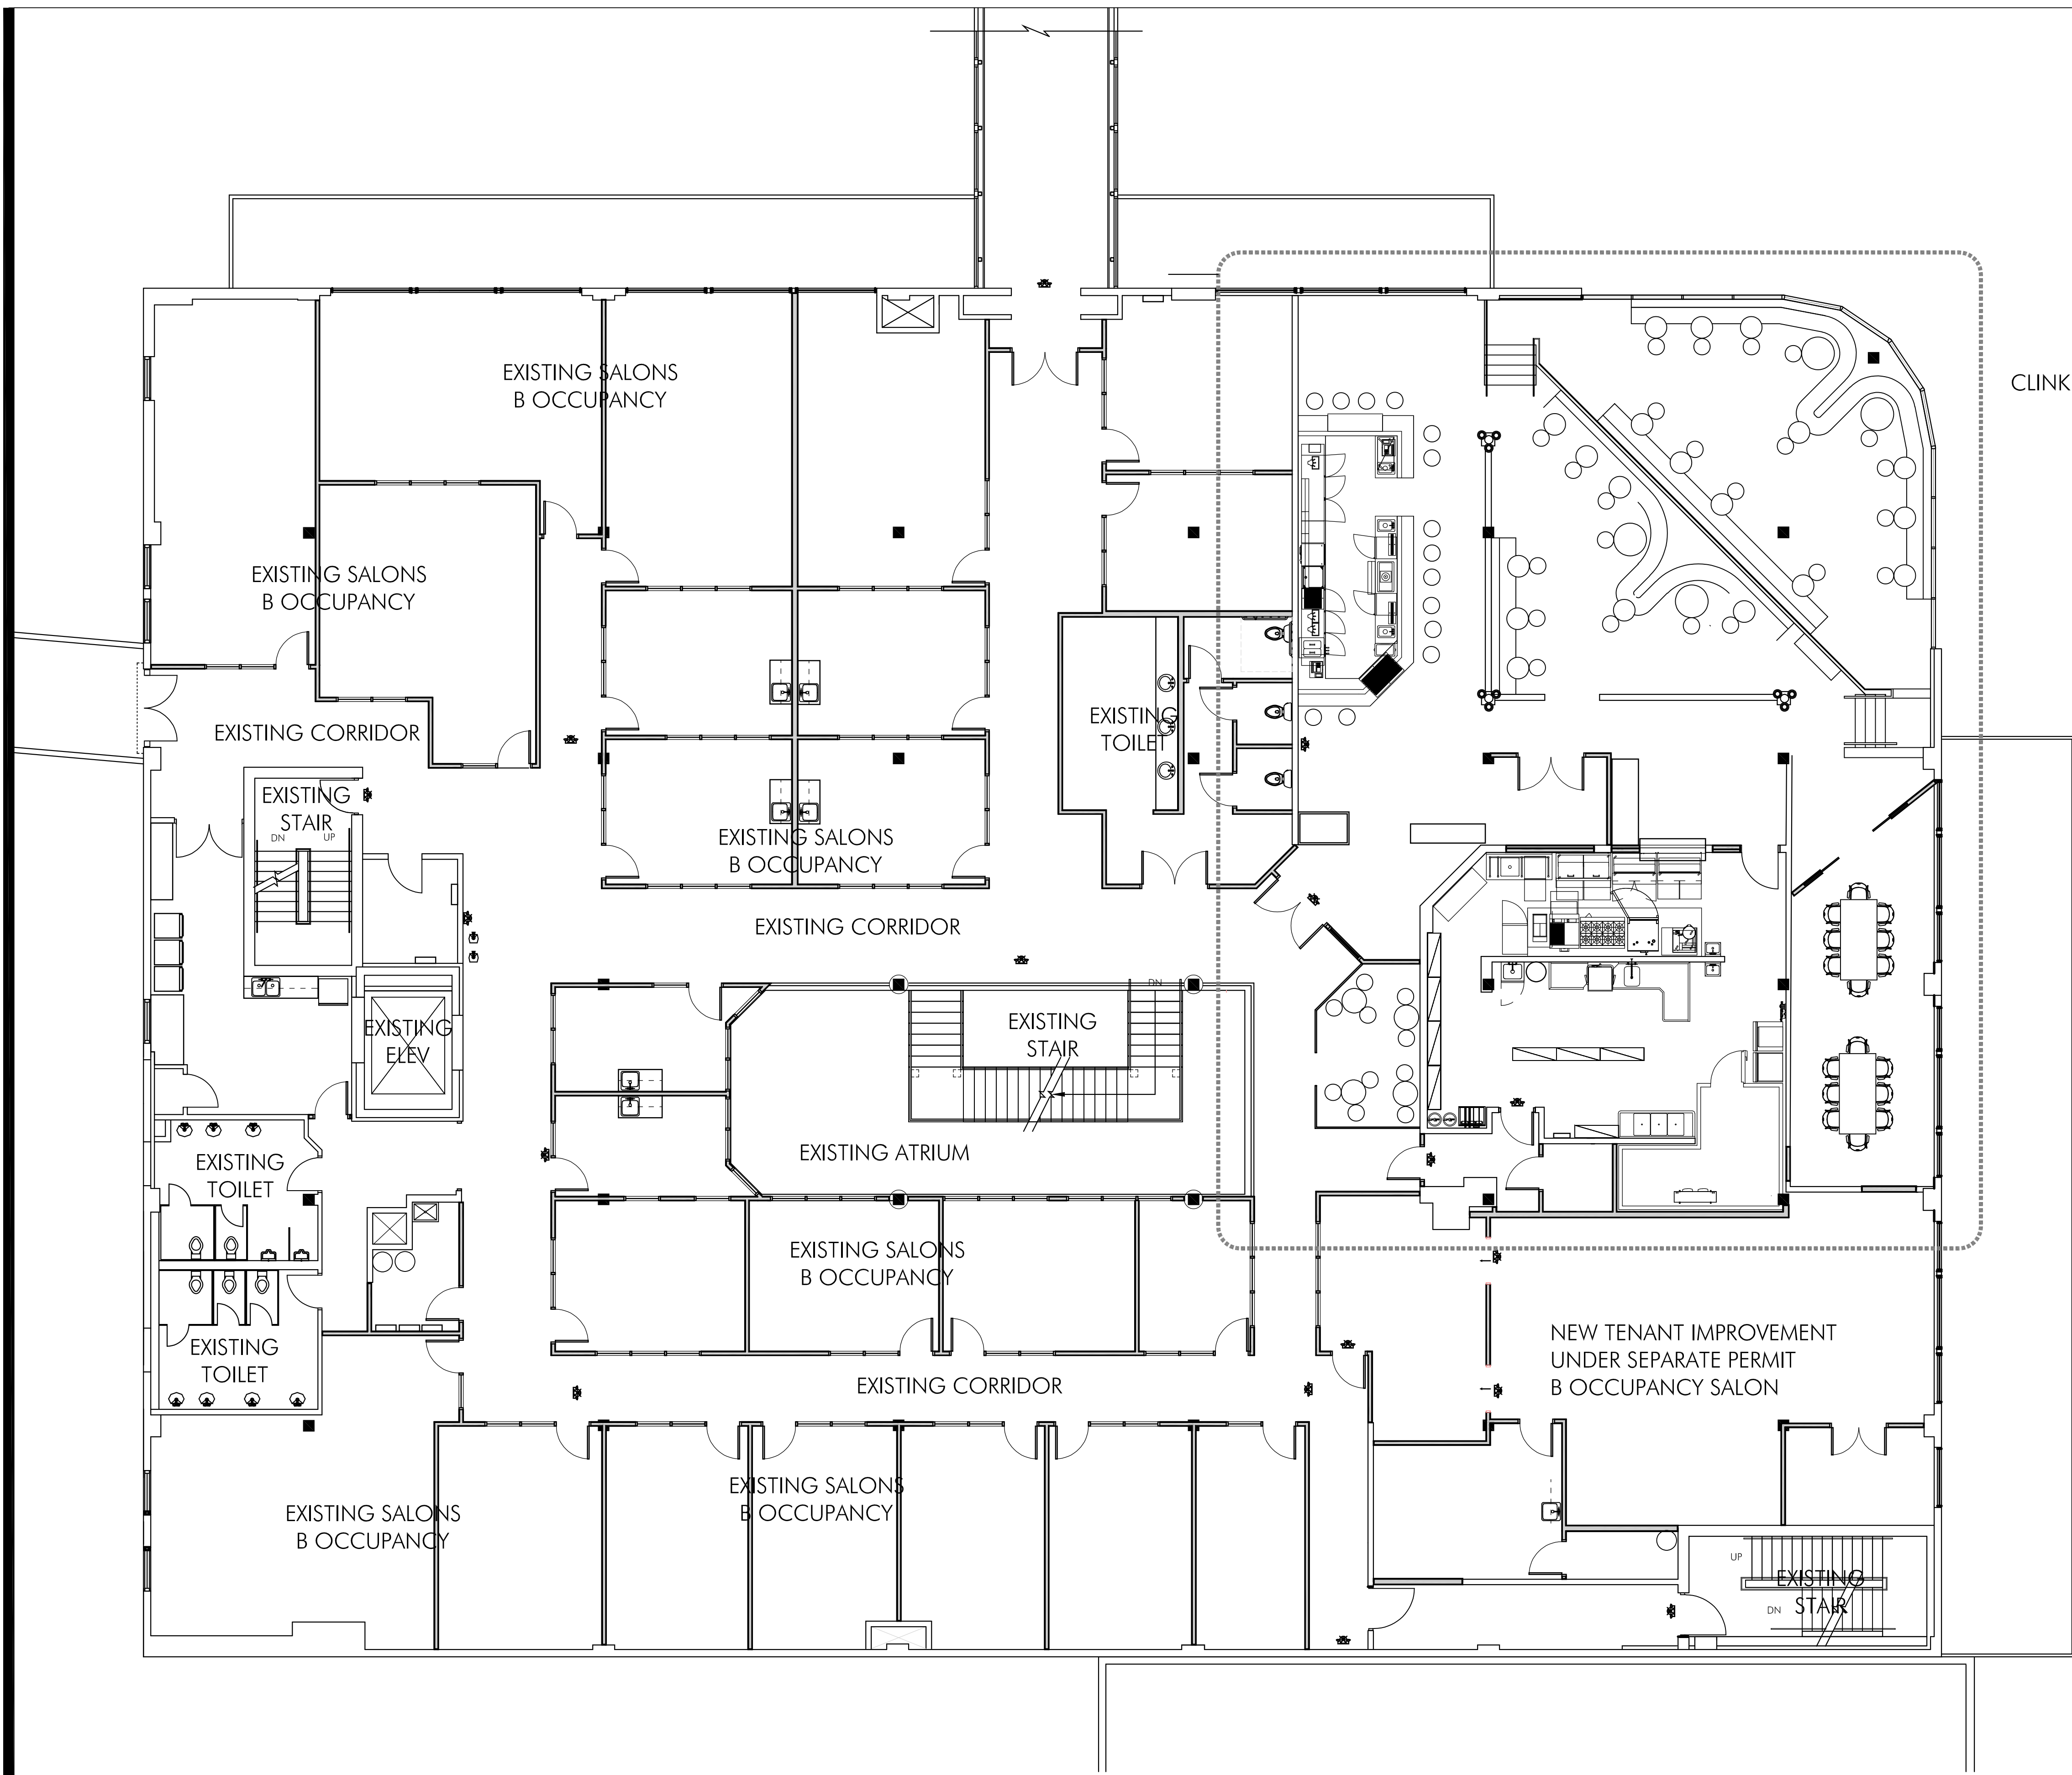

1 OVERALL SECOND FLOOR PLAN
0' 2' 4' 8' 16' 24'
1/8" = 1'-0" @ 22 x 34

Copyright © 2024-26, STUDIO 3 ARCHITECTURE, INC.



IN THE EVENT CONFLICTS ARE DISCOVERED
BETWEEN THE ORIGINAL SIGNED AND SEALED
DOCUMENTS PREPARED BY THE ARCHITECTS
AND/OR THEIR CONSULTANTS, AND ANY COPY OF
THE DOCUMENTS TRANSMITTED BY MAIL, FAX,
ELECTRONICALLY OR OTHERWISE, THE ORIGINAL
SIGNED AND SEALED DOCUMENTS SHALL GOVERN.

PROJECT # 2024-111
DATE: 5 NOV 2024
REVISIONS

T E N A N T I M P R O V E M E N T S
F O R G E - C L I N K
285 LIBERTY STREET NE SUITE 230 SALEM OREGON 97301