


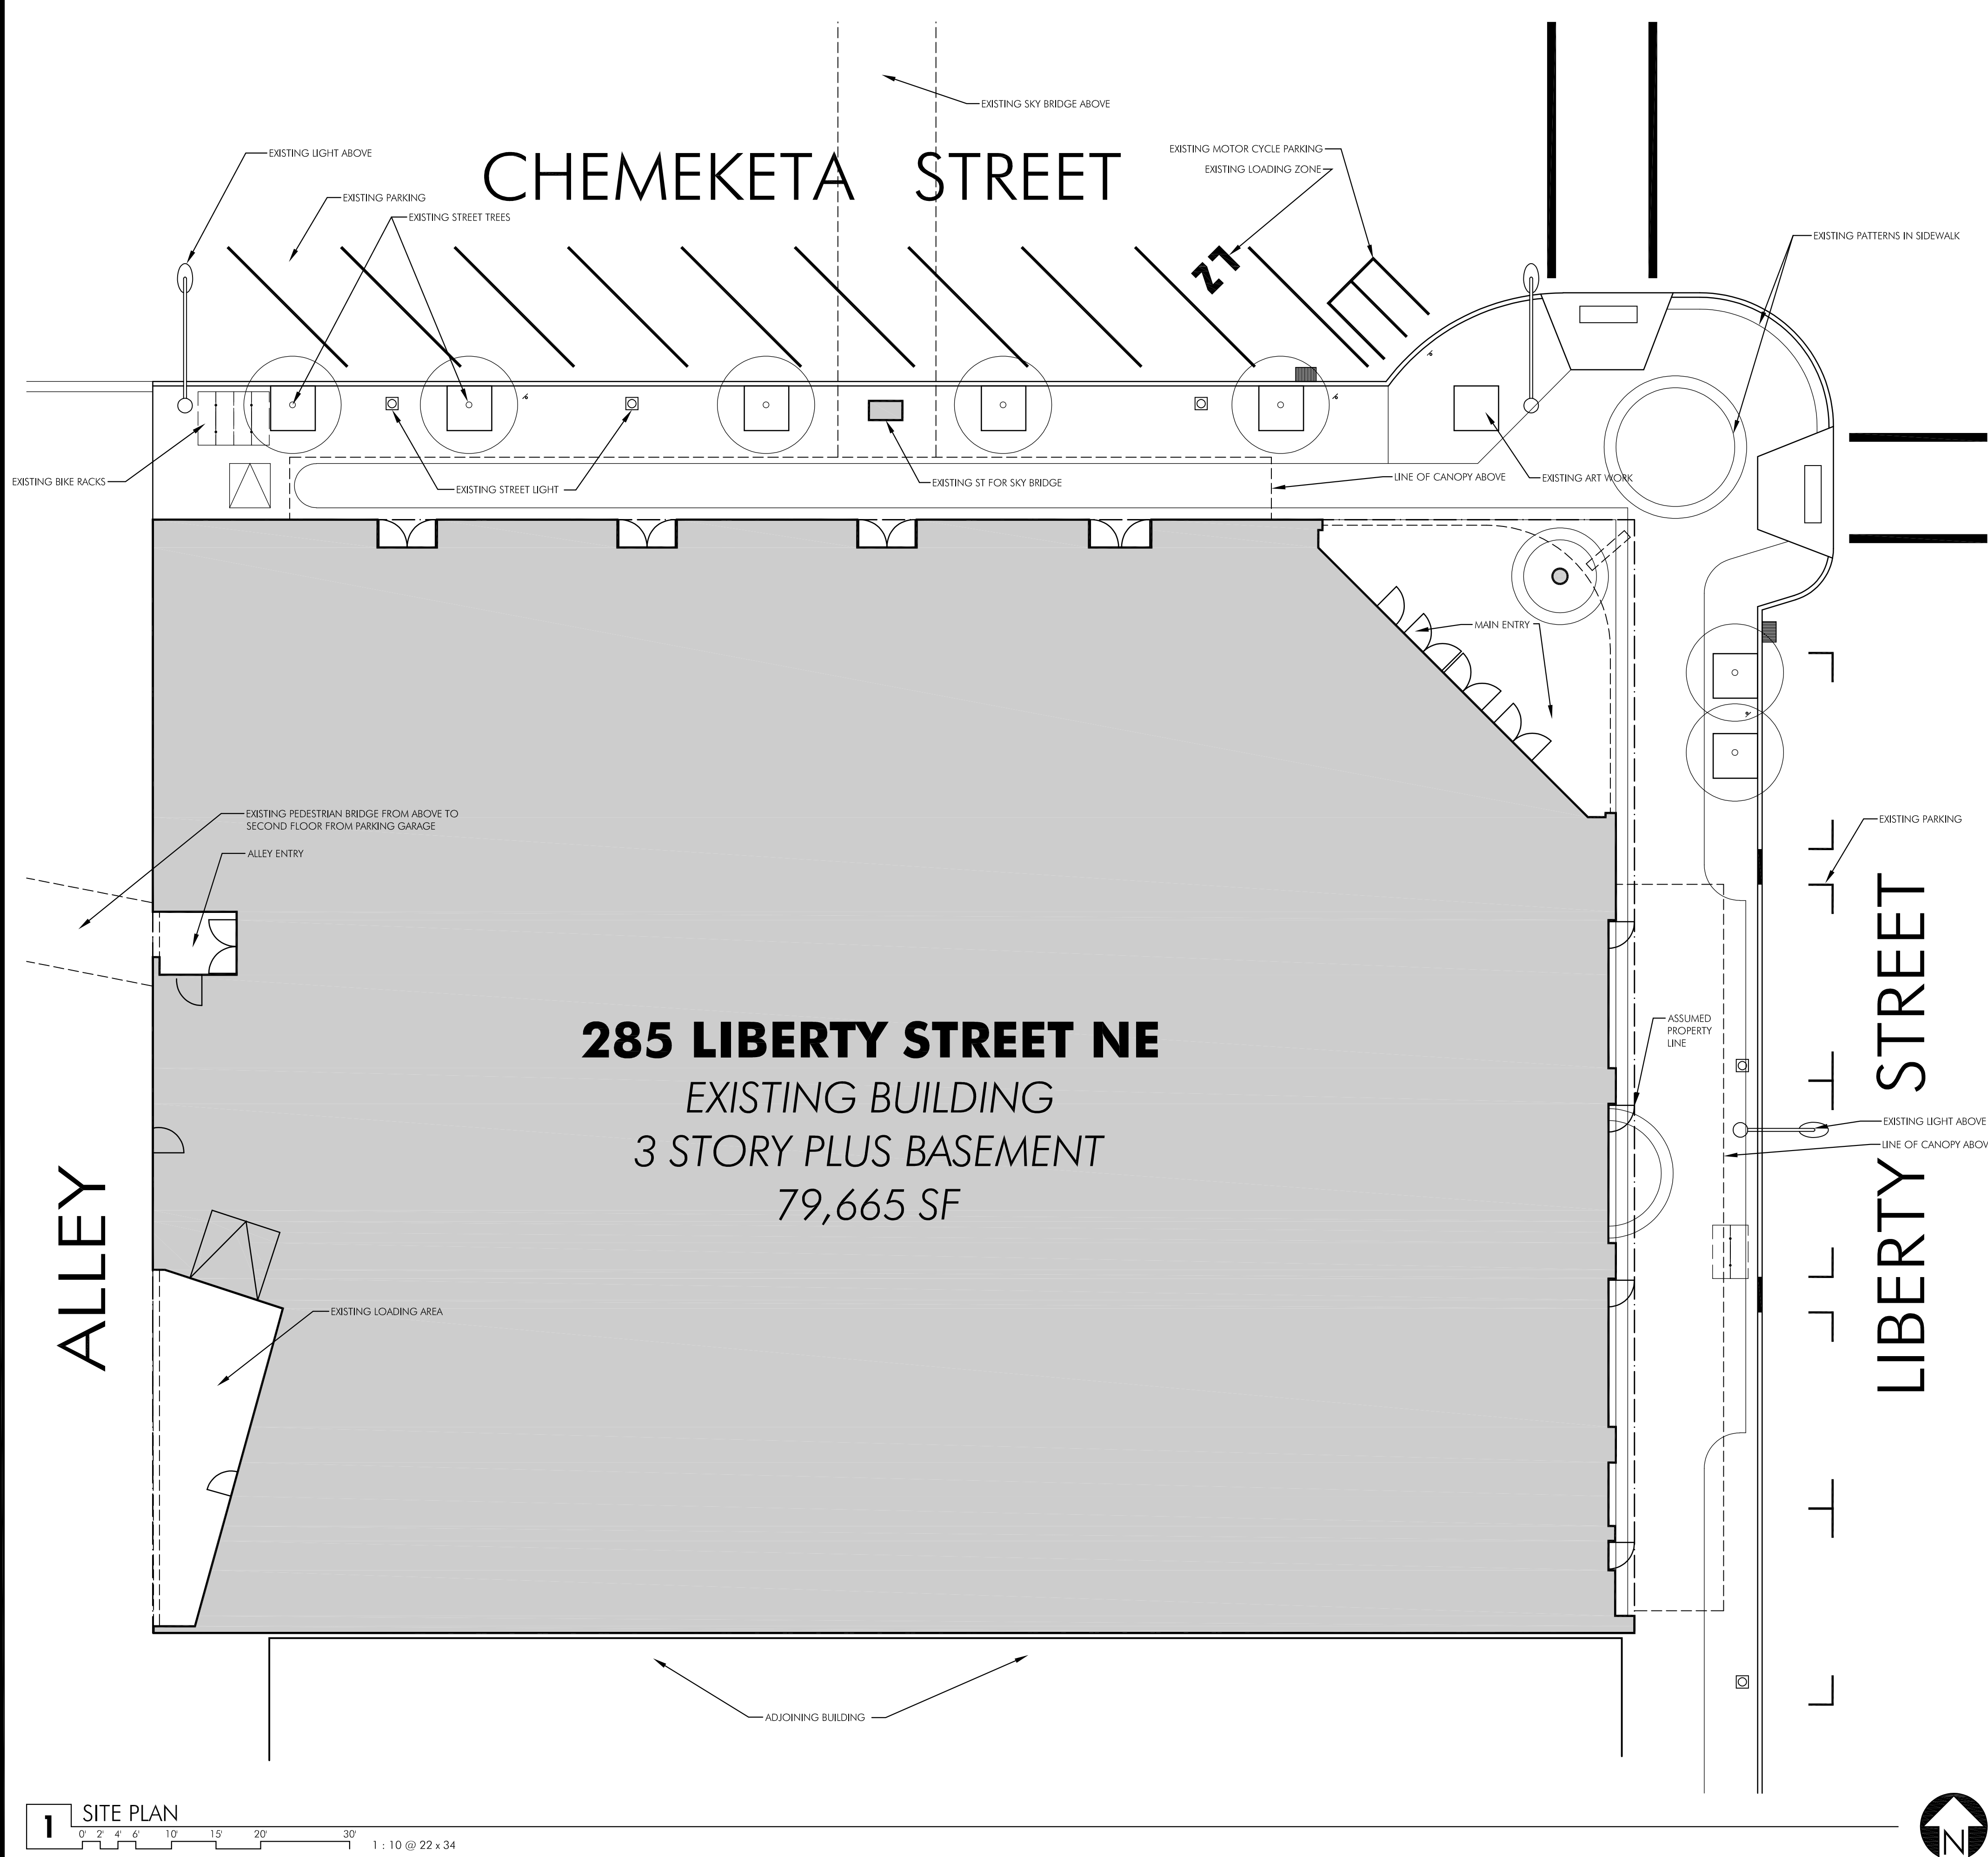

285 LIBERTY STREET NE
EXISTING BUILDING
3 STORY PLUS BASEMENT
79,665 SF

