


SALEM CENTER DEED HISTORY IN
BLOCK 23, SALEM
INITIAL CONVEYANCE FROM URBAN
RENEWAL AGENCY TO EDS
PROPERTIES-SALEM

CENTER ST. NE

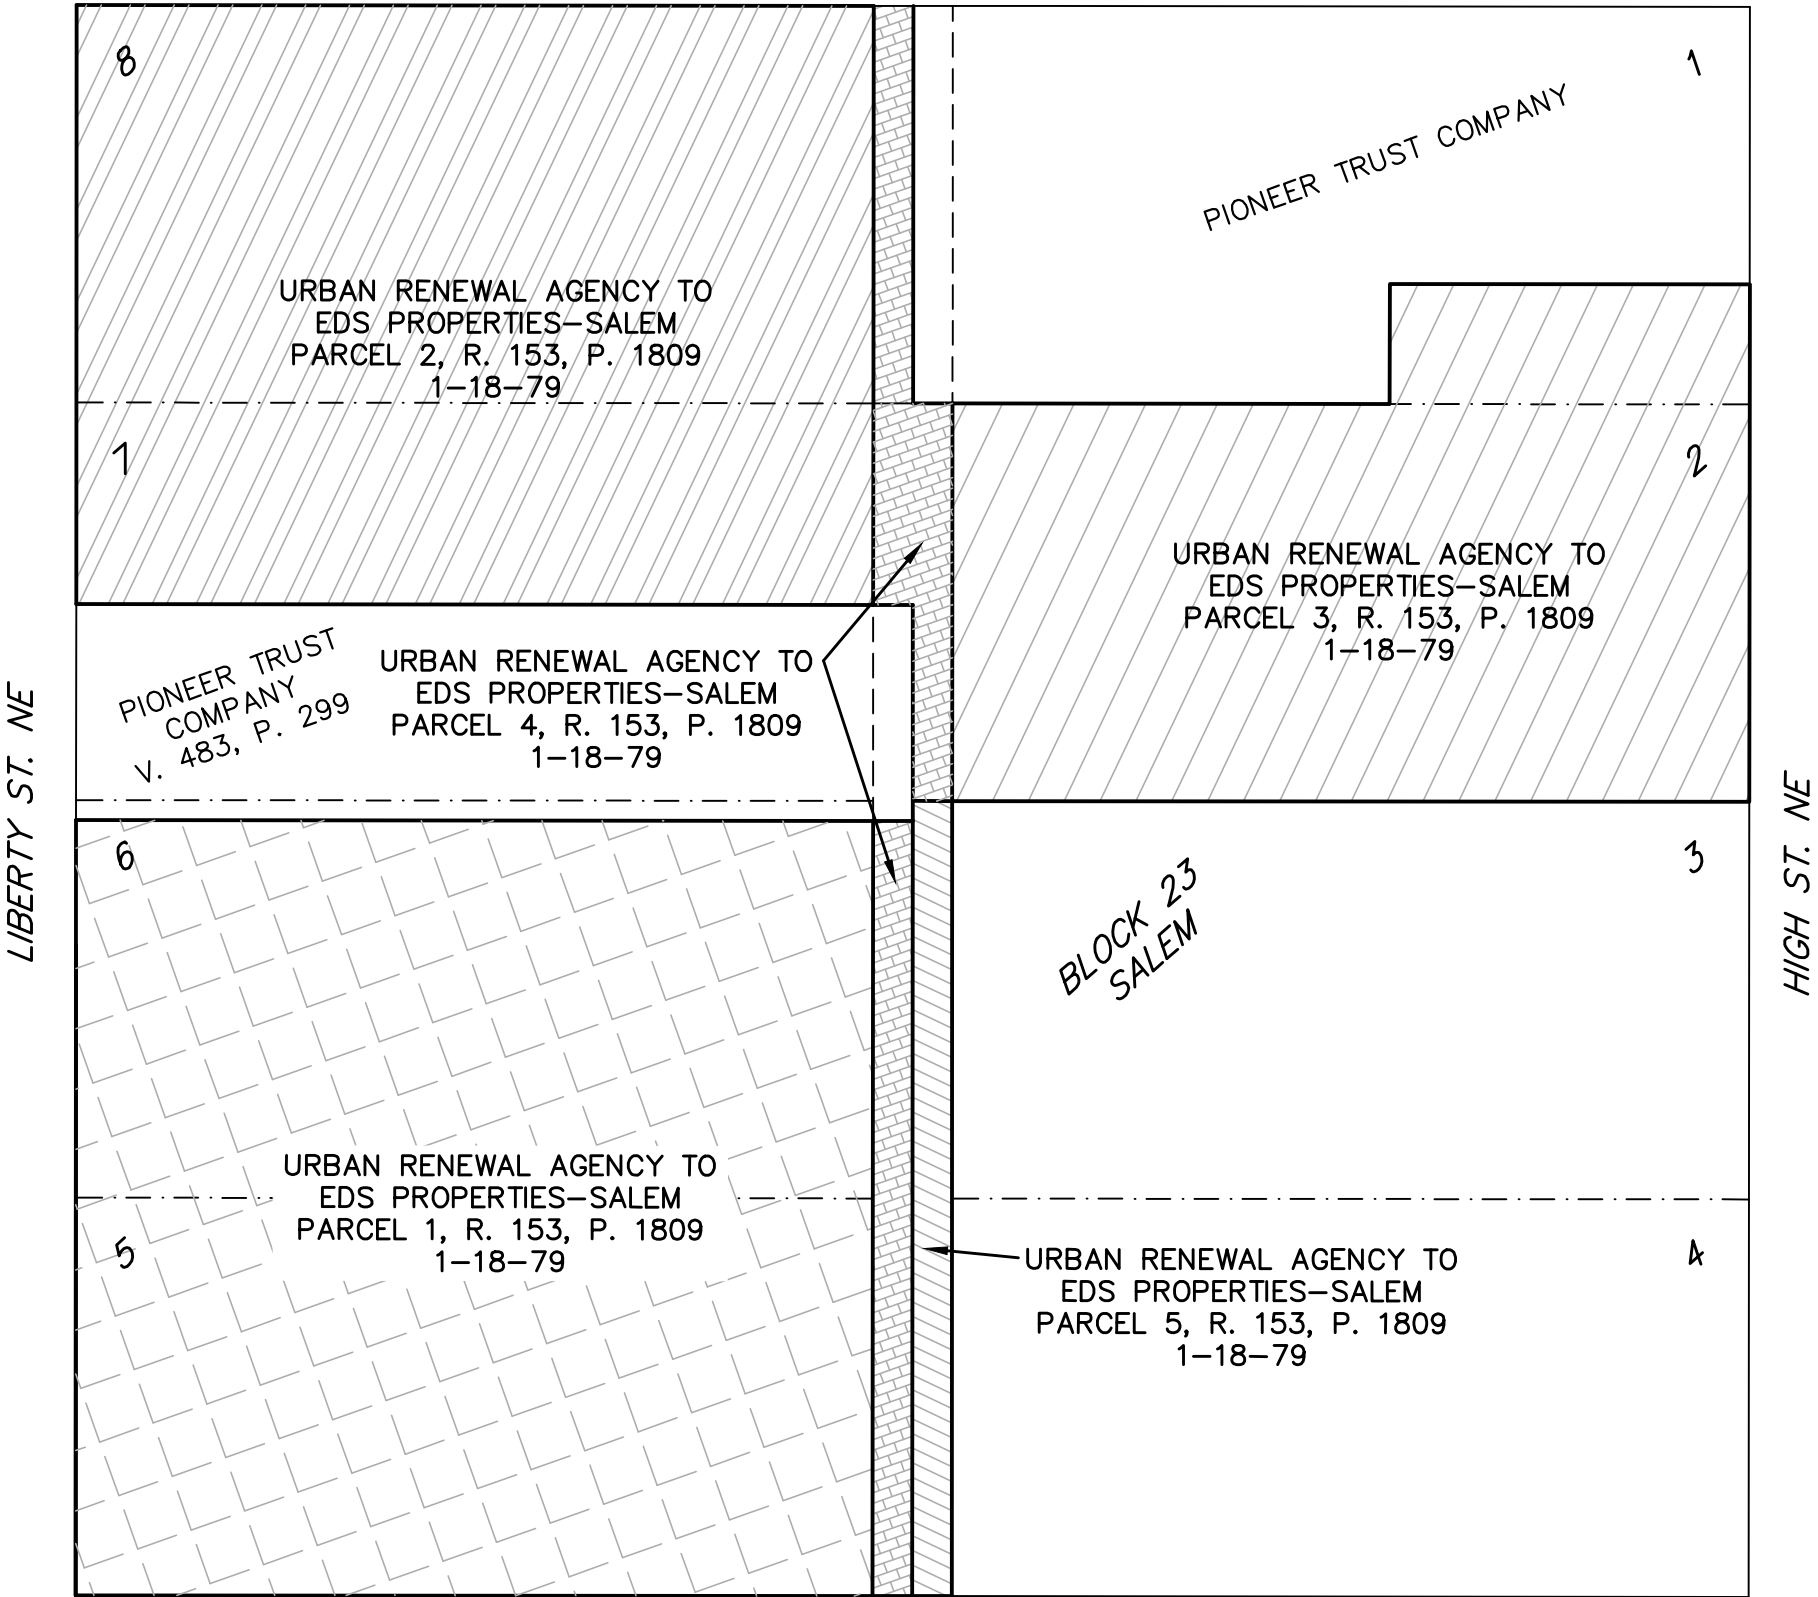


BARKER
SURVEYING

SURVEYOR:
GREGORY L. WILSON, PRESIDENT
BARKER SURVEYING
3657 KASHMIR WAY SE,
SALEM, OR 97317
GREG@BARKERWILSON.COM
503-588-8800



SCALE: 1"=40'
DATE: 06/05/2024

SALEM CENTER DEED HISTORY IN
BLOCK 23, SALEM
PROPERTY SWAP BETWEEN EDS
PROPERTIES-SALEM AND PIONEER
TRUST COMPANY TO SET UP FINAL
CONFIGURATIONS

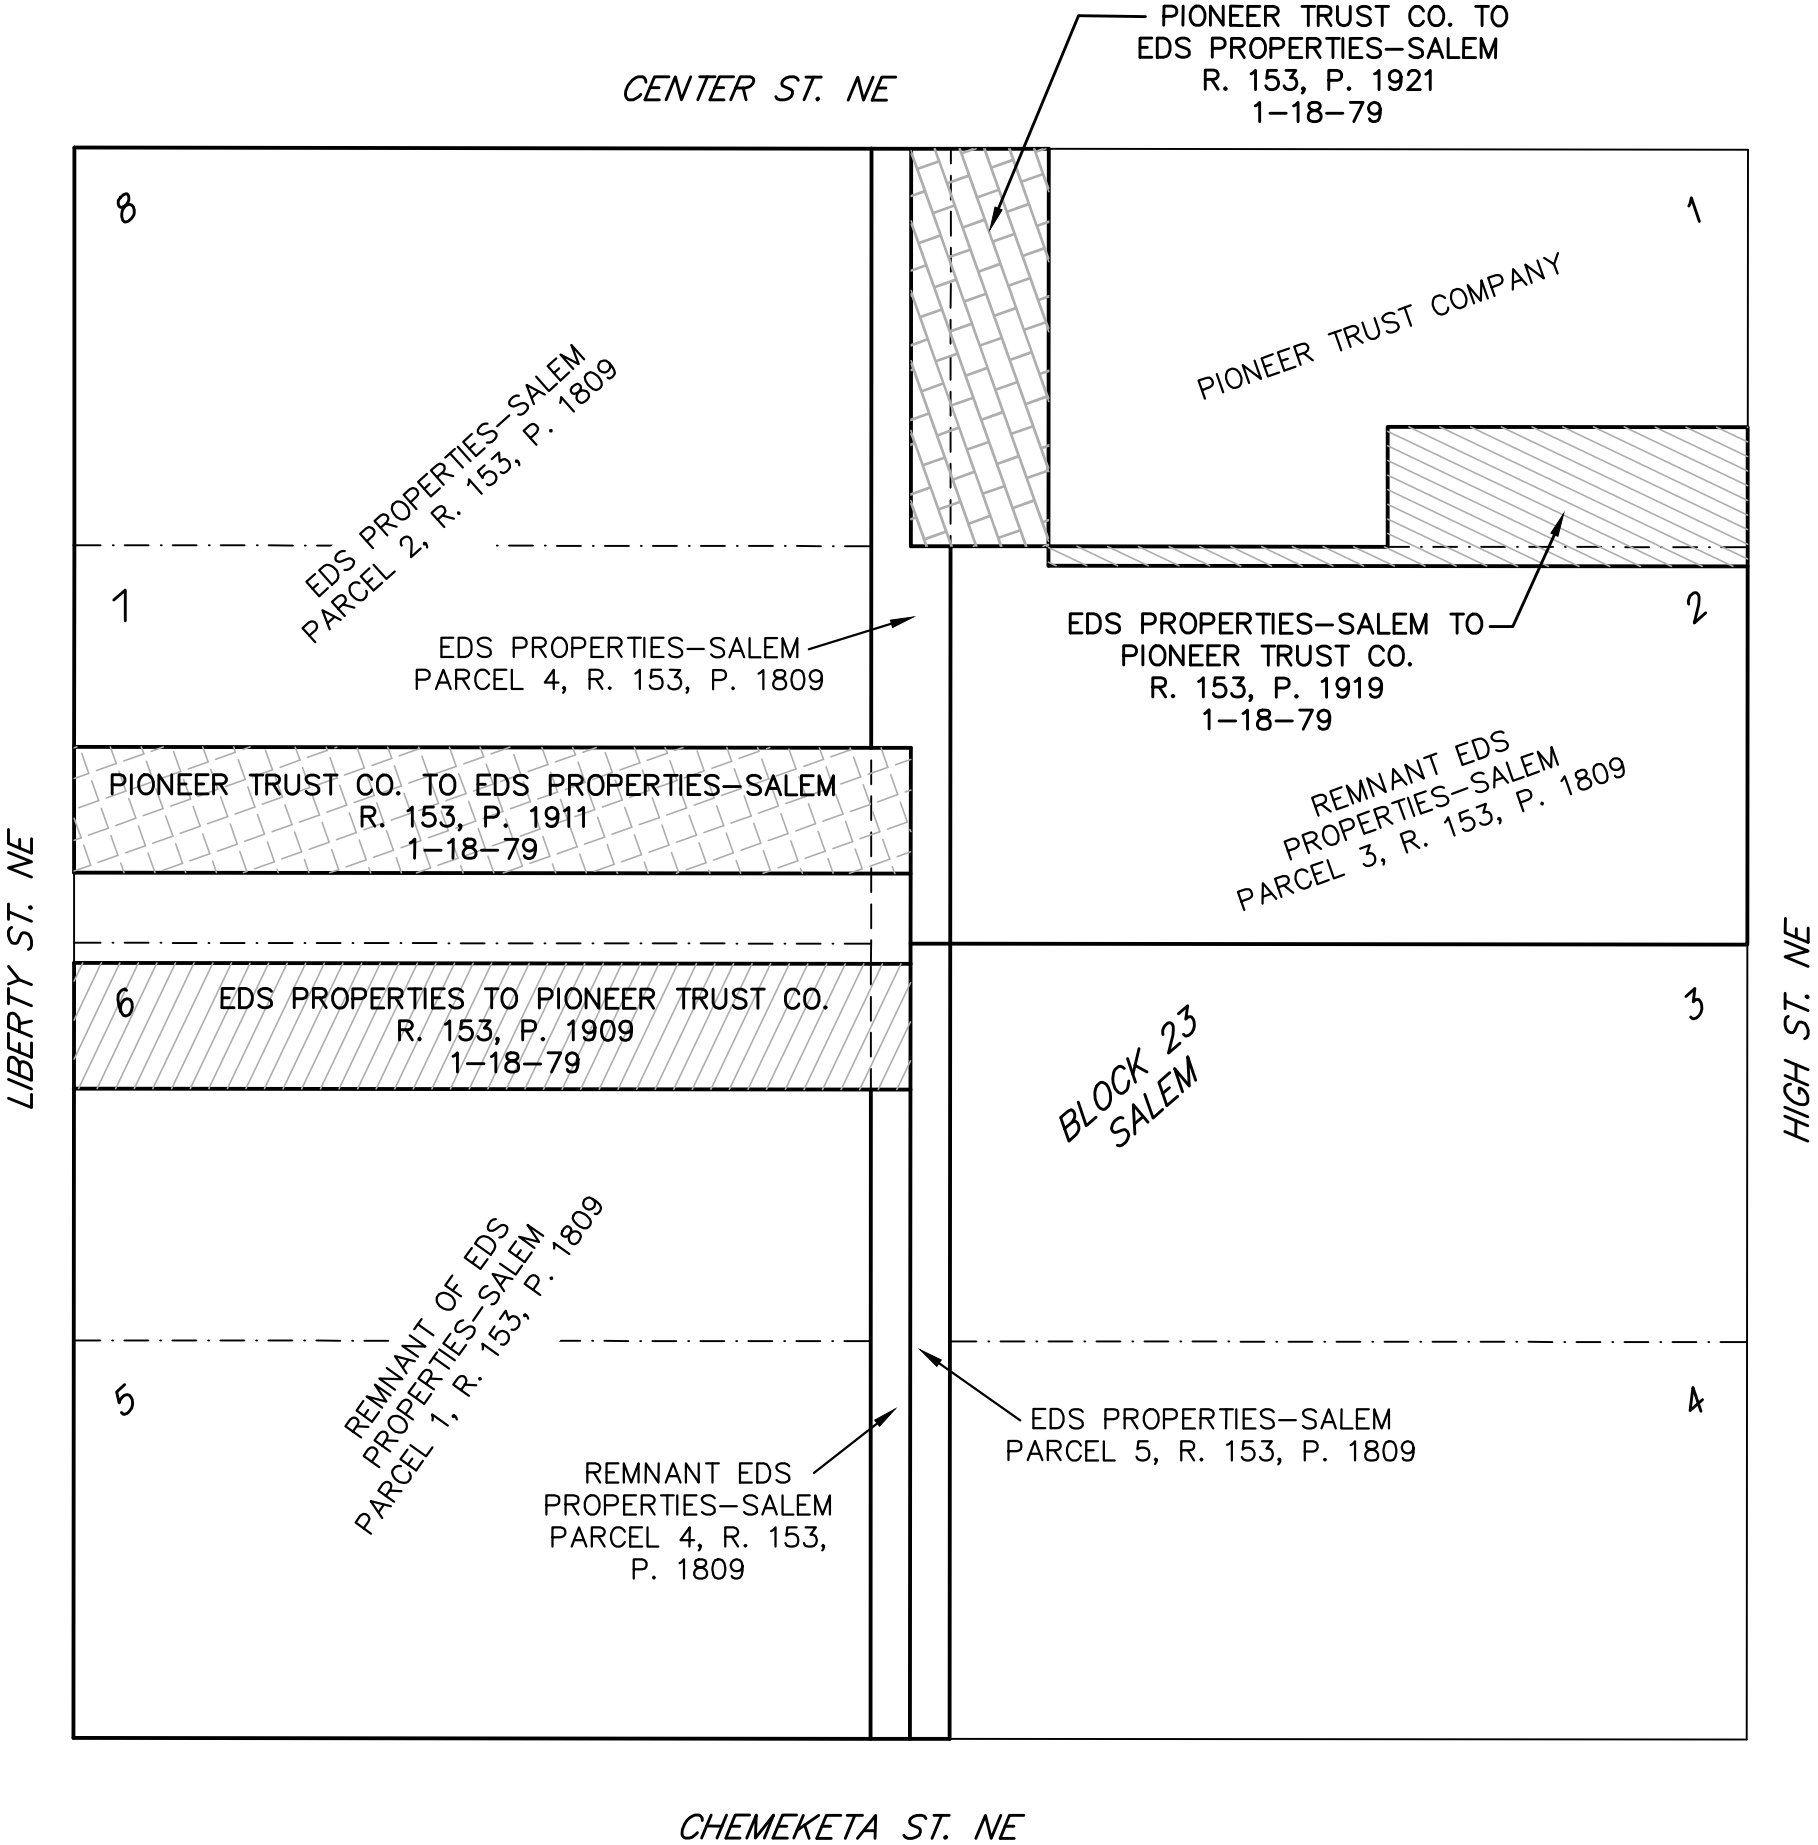

BARKER
SURVEYING


SURVEYOR:
GREGORY L. WILSON, PRESIDENT
BARKER SURVEYING
3657 KASHMIR WAY SE,
SALEM, OR 97317
GREG@BARKERWILSON.COM
503-588-8800



SCALE: 1"=40'
DATE: 06/05/2024

SALEM CENTER DEED HISTORY IN BLOCK
23, SALEM
CONVEYANCE FROM EDS
PROPERTIES-SALEM TO NORDSTROM, INC.

CENTER ST. NE

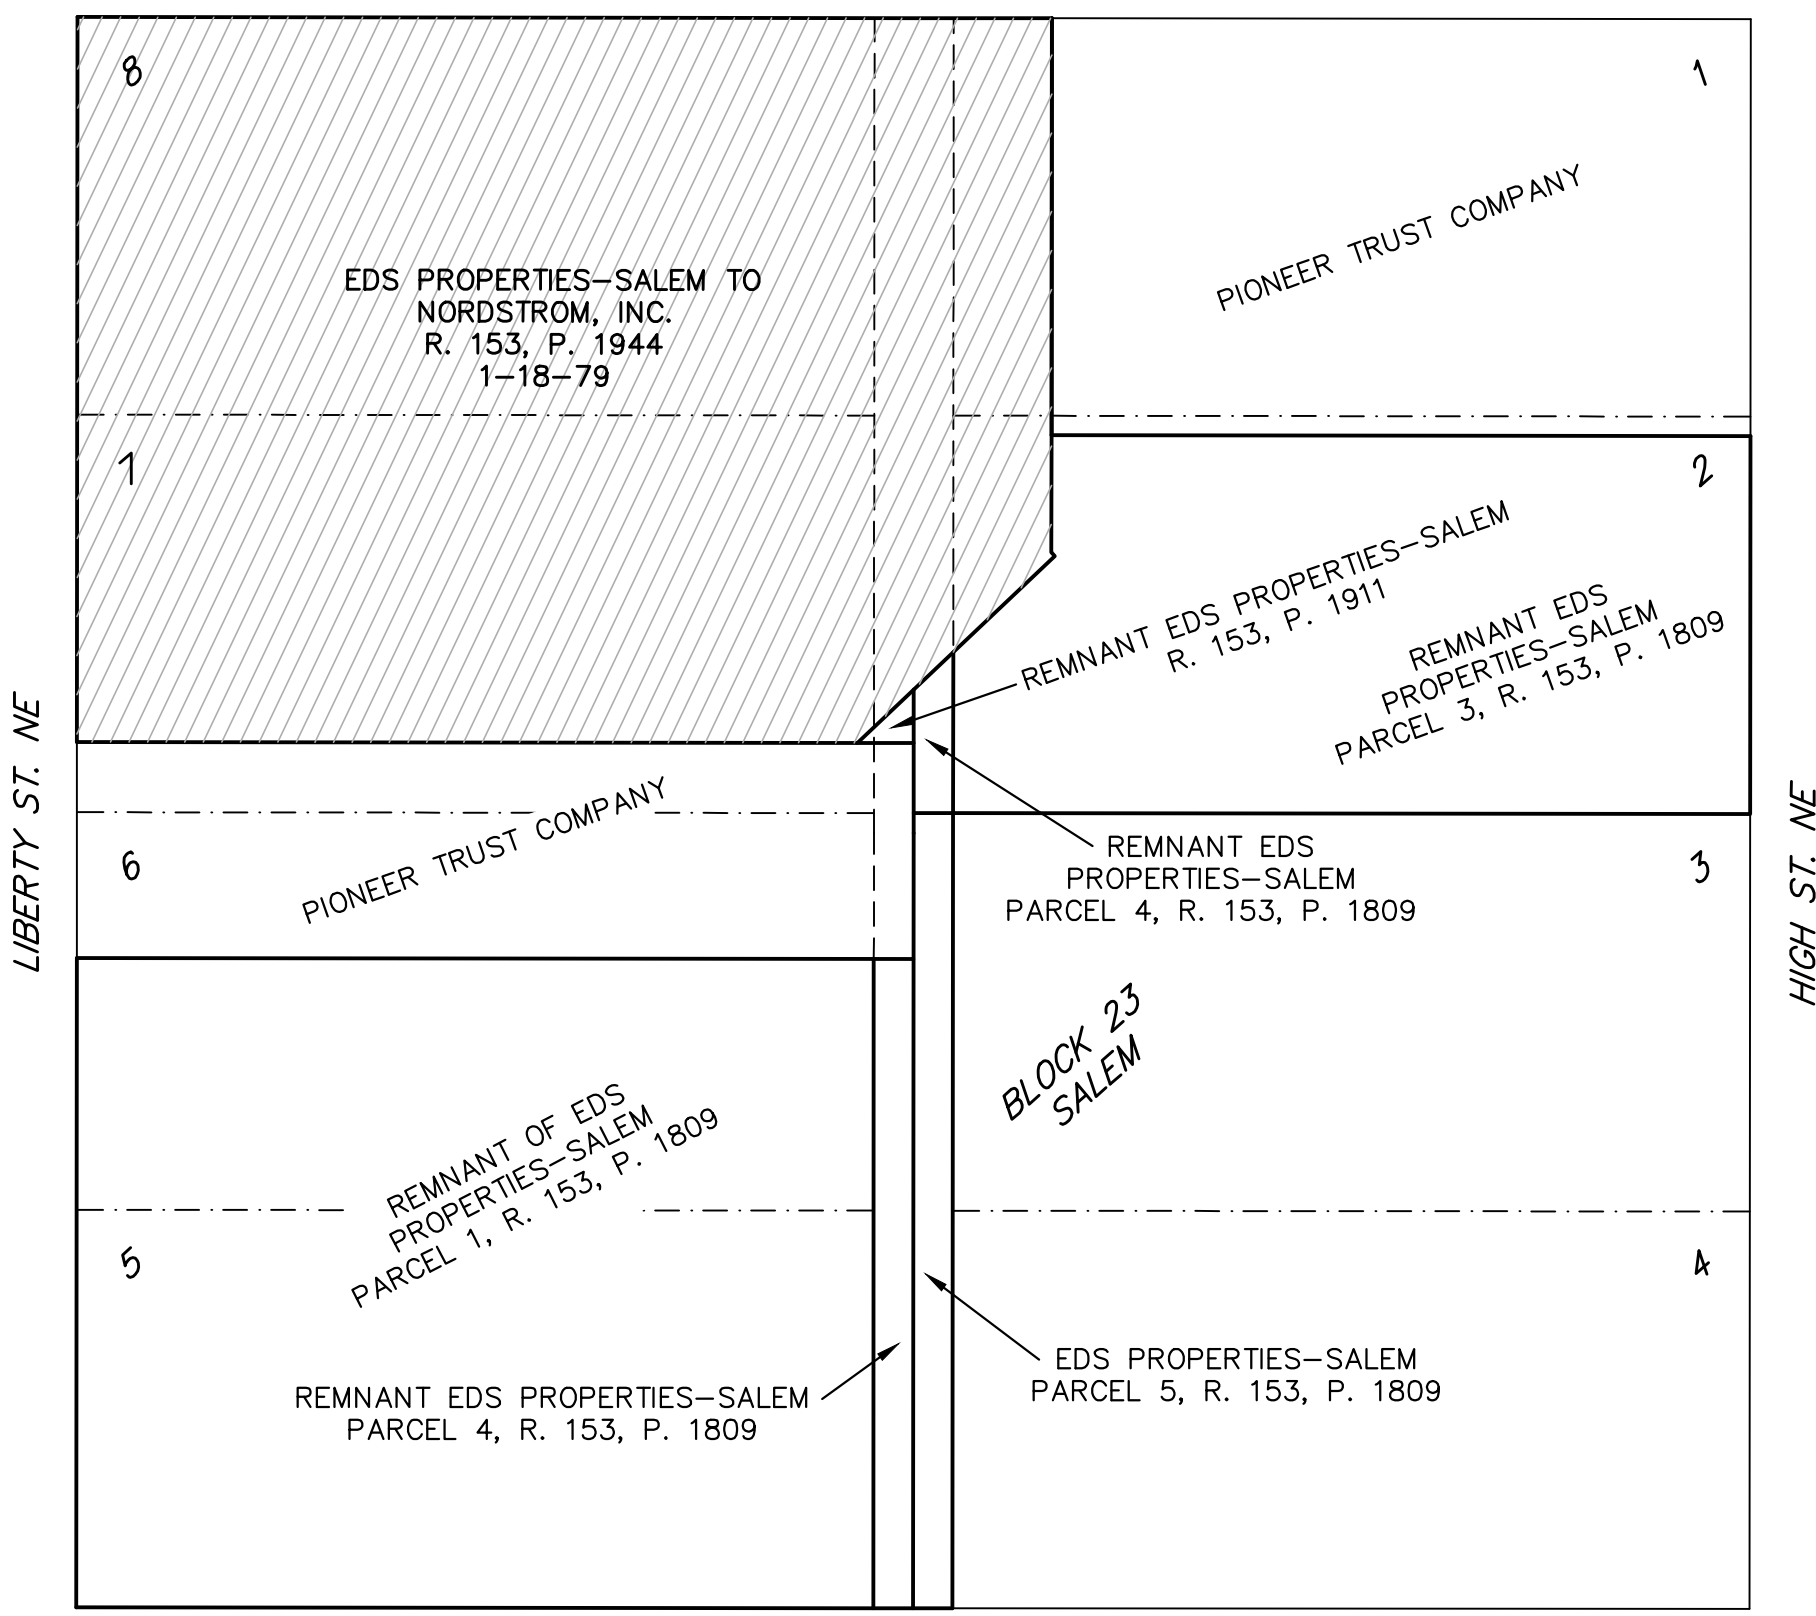

CHEMEKETA ST. NE



BARKER
SURVEYING


SURVEYOR:
GREGORY L. WILSON, PRESIDENT
BARKER SURVEYING
3657 KASHMIR WAY SE,
SALEM, OR 97317
GREG@BARKERWILSON.COM
503-588-8800



SCALE: 1"=40'
DATE: 06/05/2024

SALEM CENTER DEED HISTORY IN
BLOCK 23, SALEM
INITIAL CONVEYANCE OF FINAL MALL
PARCELS AND CURRENT OWNERSHIP IN
BLOCK 23

CENTER ST. NE

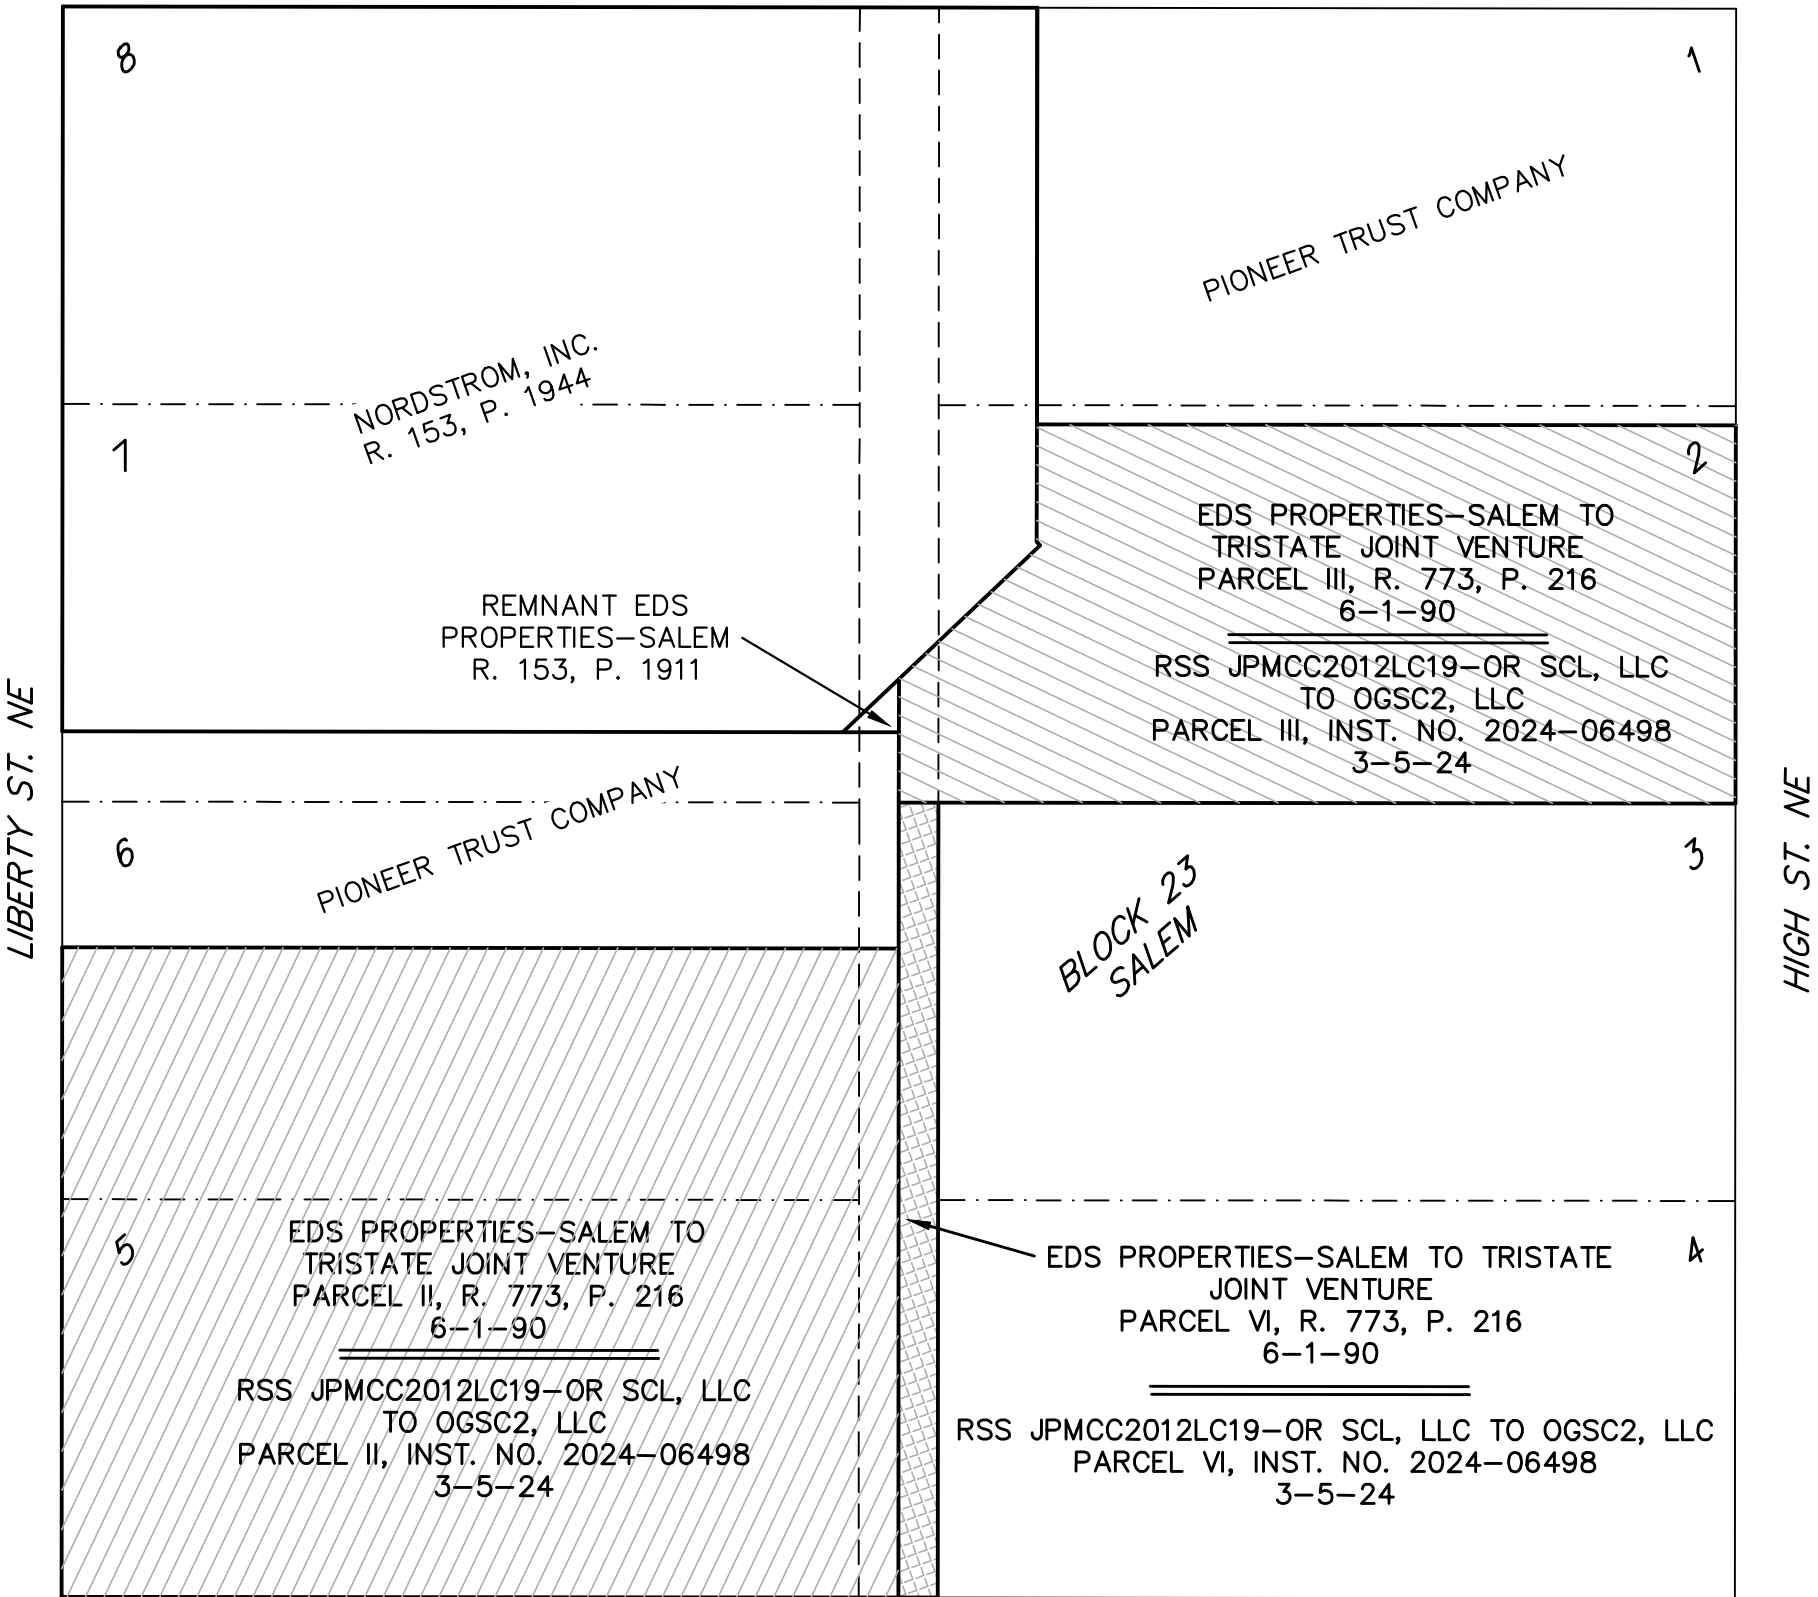

CHEMEKETA ST. NE



BARKER
SURVEYING

SURVEYOR:
GREGORY L. WILSON, PRESIDENT
BARKER SURVEYING
3657 KASHMIR WAY SE,
SALEM, OR 97317
GREG@BARKERWILSON.COM
503-588-8800



SCALE: 1"=40'
DATE: 06/05/2024