


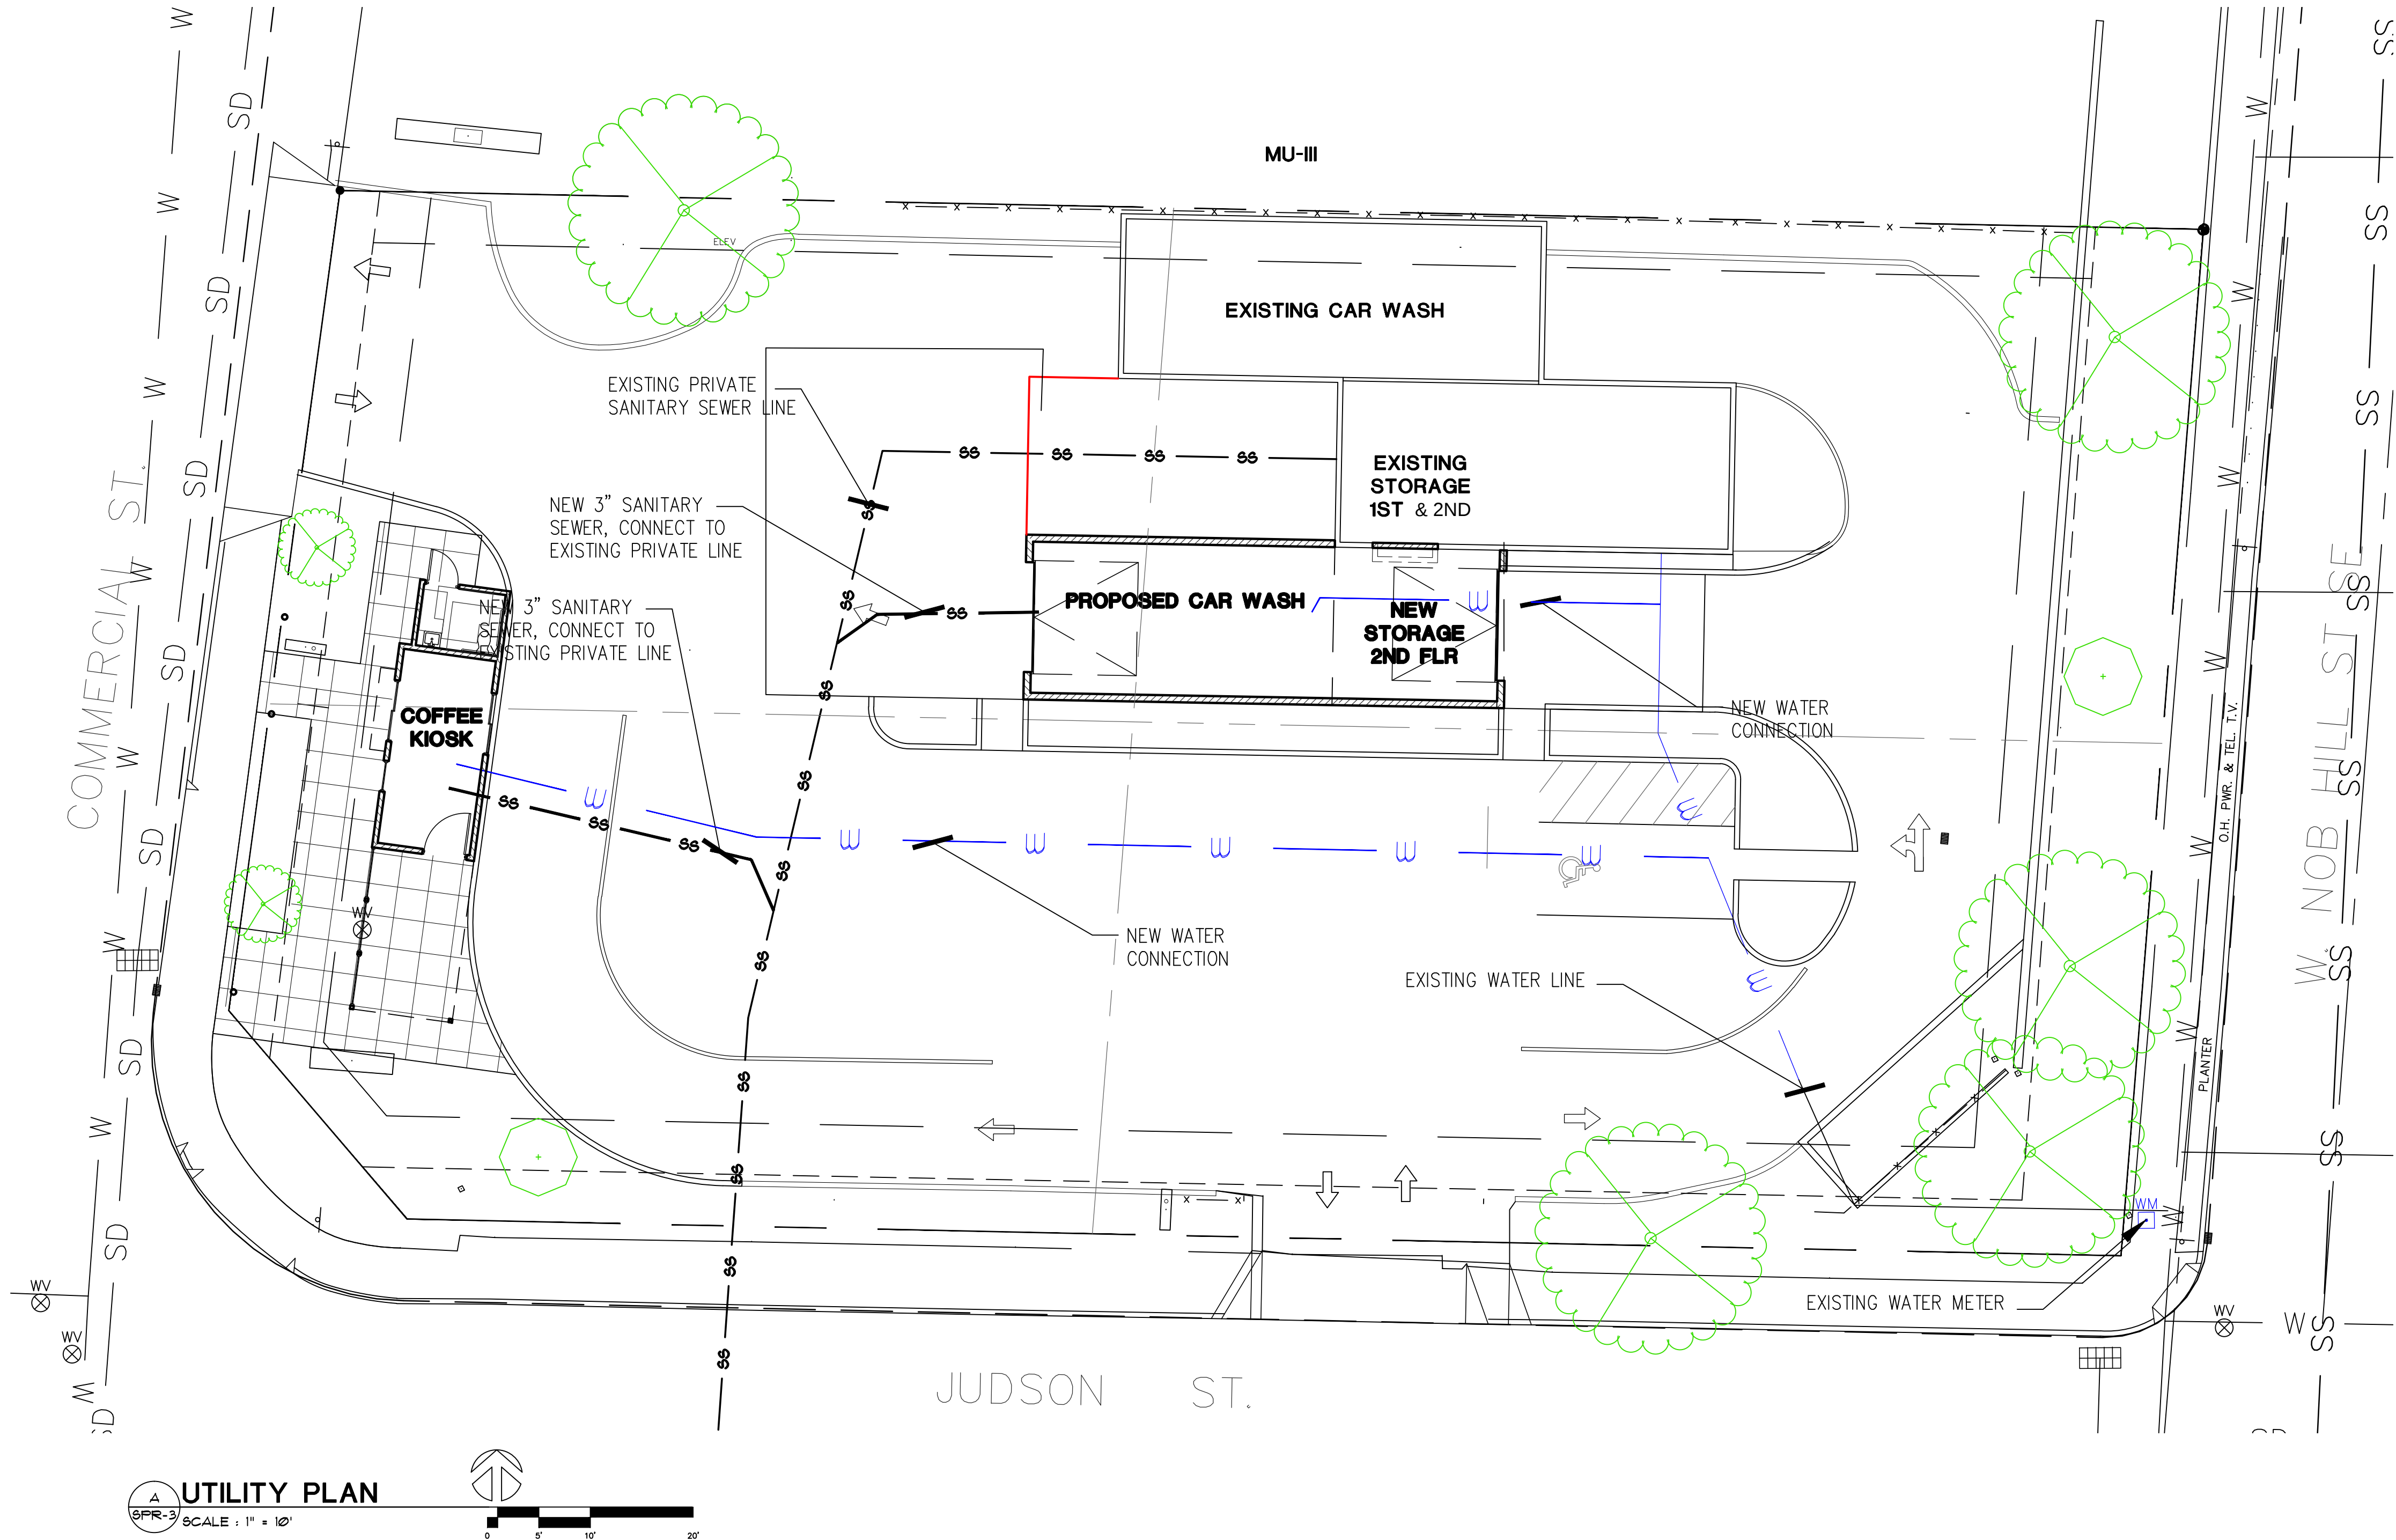

SITE SUMMARY

2390 COMMERCIAL ST SE, SALEM OREGON 97302
TAX ACCOUNT: 565624
TAXLOT NUMBER: 0T3W34CA03900
ZONING: MU-III - MIXED USE III
NEW BUILDING HEIGHT: 24'
ACRES: 18,121 SF (.42 AC)

- 100%

