
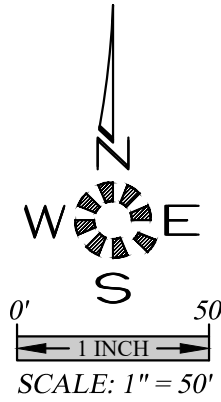


J:\7707\7707_Baxter\DWG\DWG-420\7707.dwg, P: 1616, 12/19/2024, 11:27 PM, D:\cpl

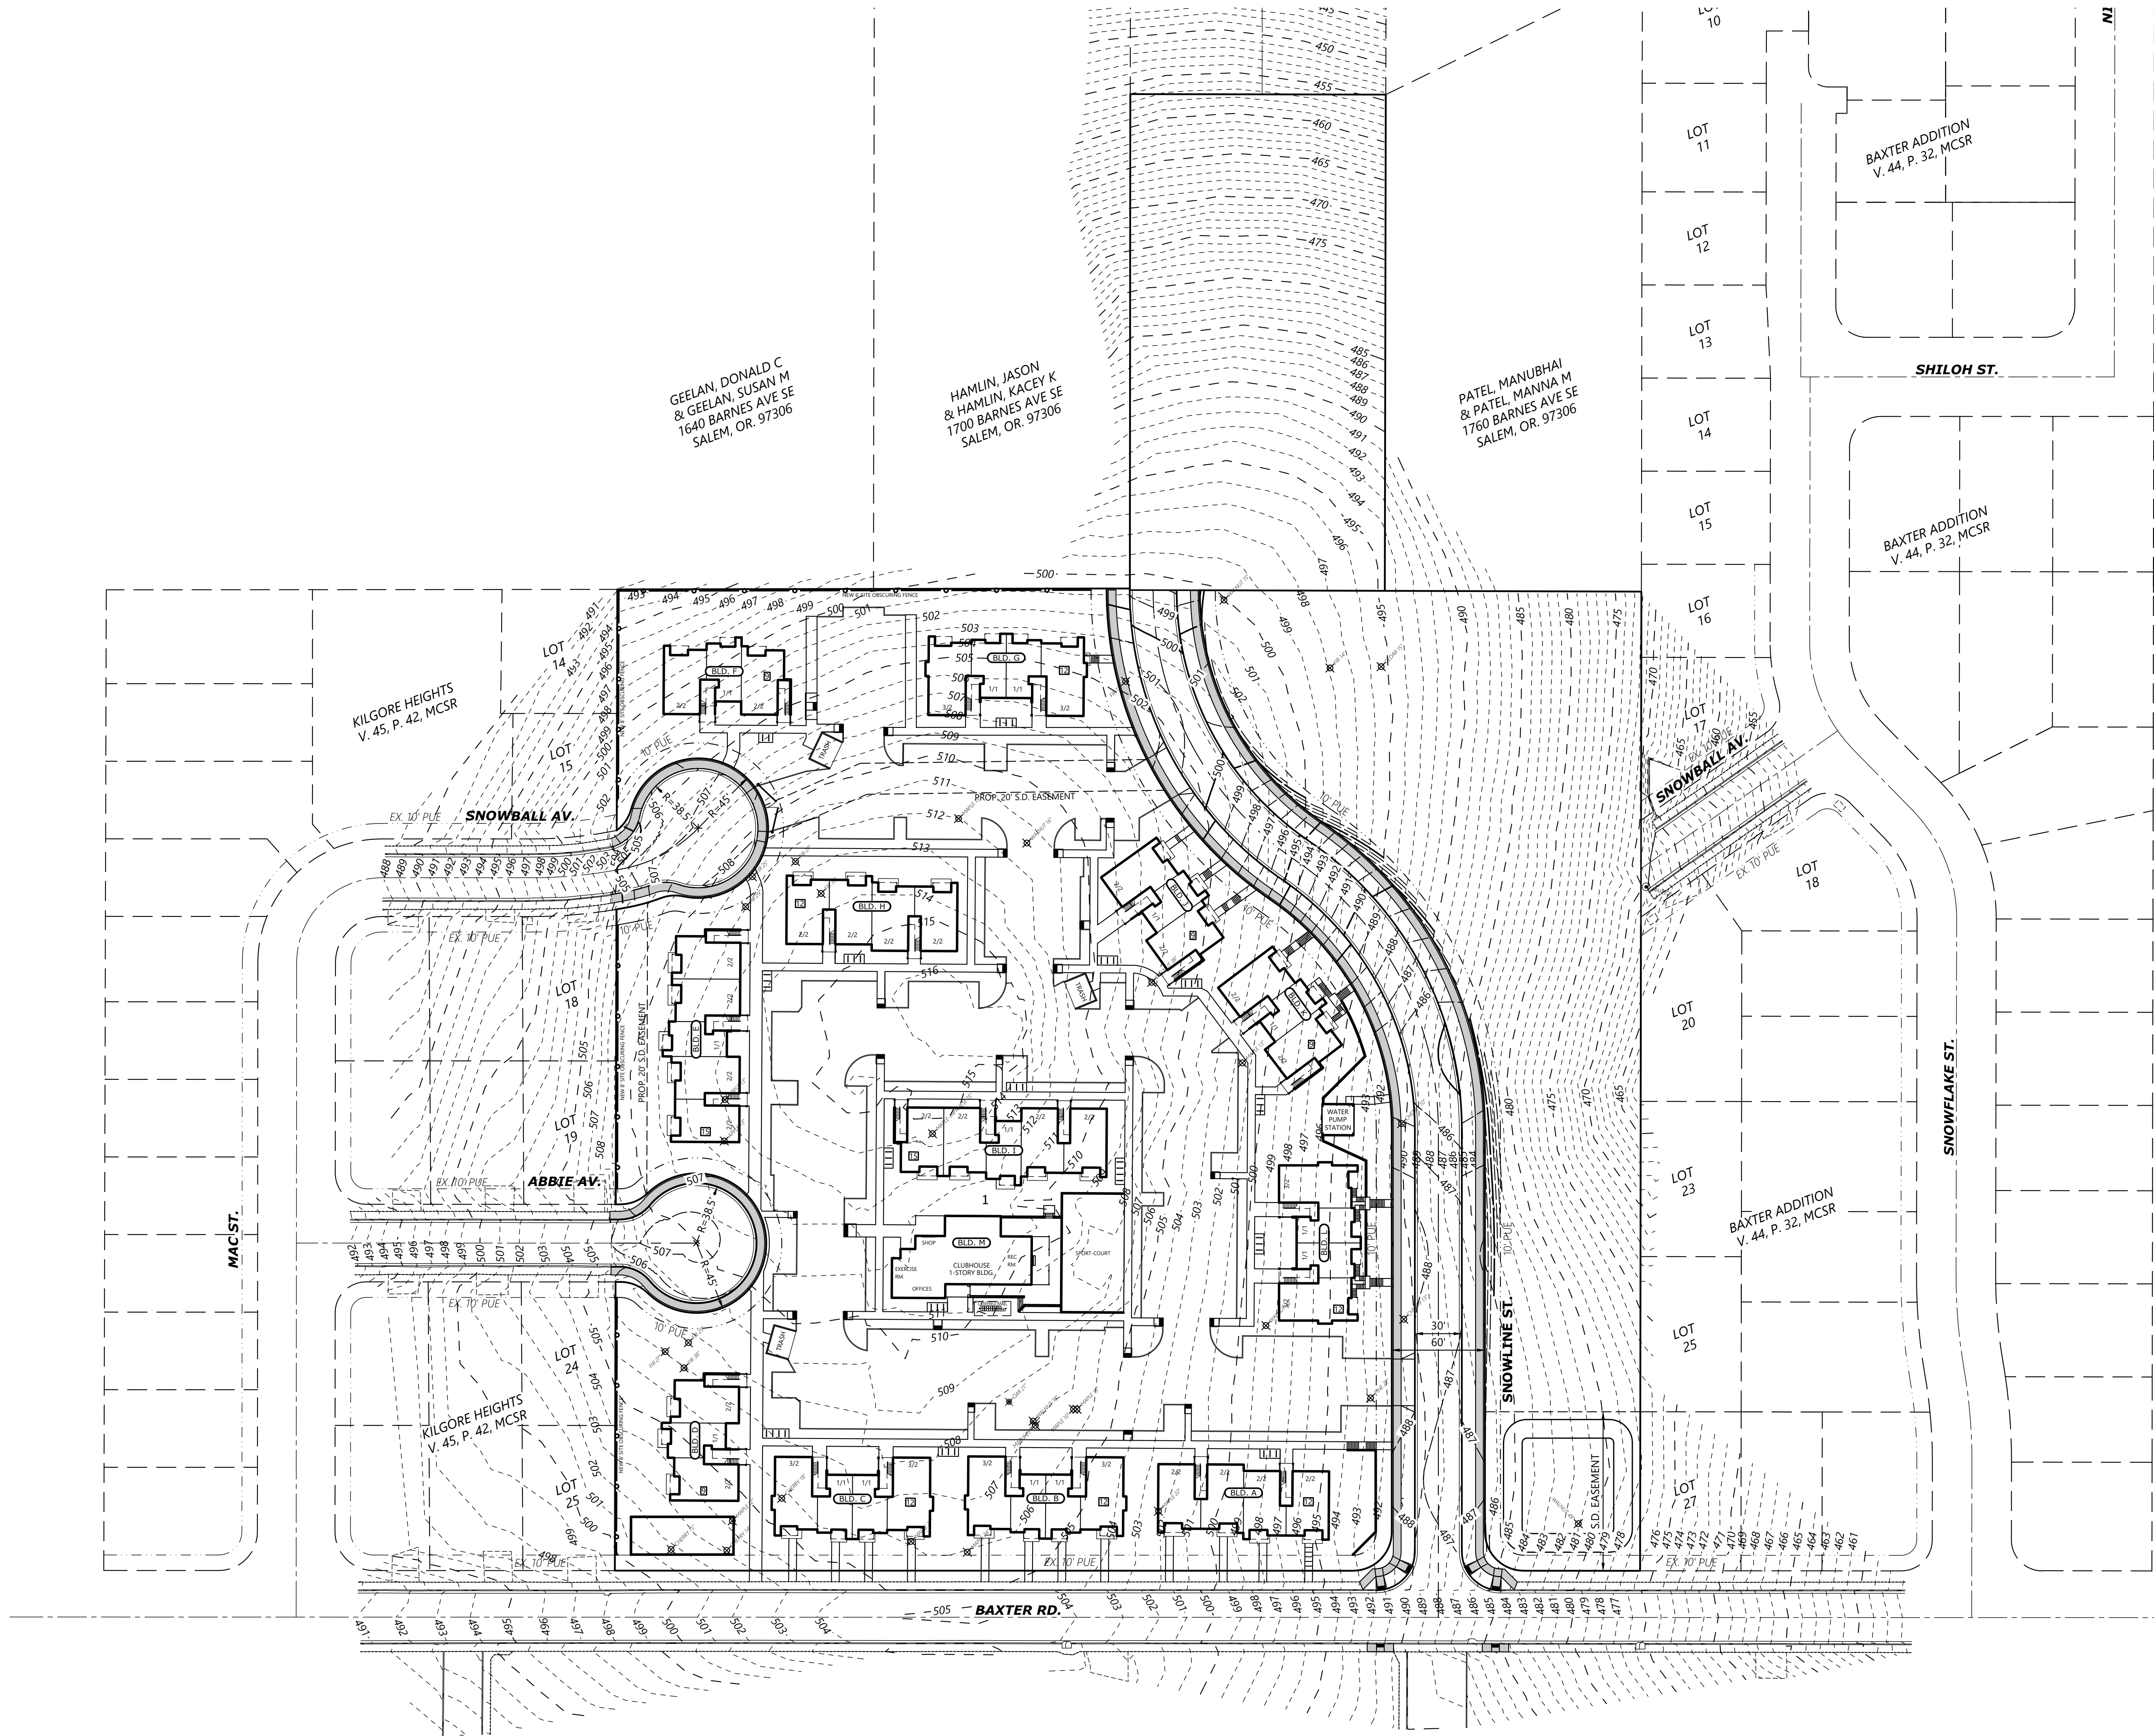


TREE REMOVAL PLAN

BAXTER DEVELOPMENT

NO CHANGES, MODIFICATIONS
OR REPRODUCTIONS TO BE
MADE TO THESE DRAWINGS
WITHOUT WRITTEN
AUTHORIZATION FROM THE
DESIGN ENGINEER.
DIMENSIONS & NOTES TAKE
PRECEDENCE OVER
GRAPHICAL REPRESENTATION.

Design: M.D.G.
Drawn: J.P.H.
Checked: B.M.G.
Issue Date: 12/19/24
Scale: AS SHOWN

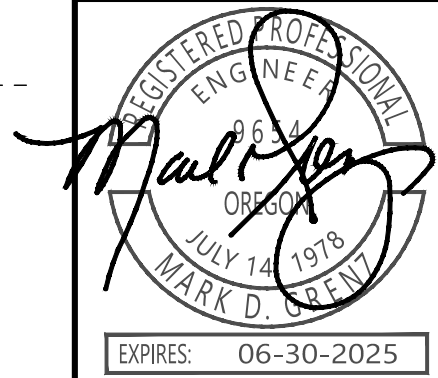

JOB # 7707