
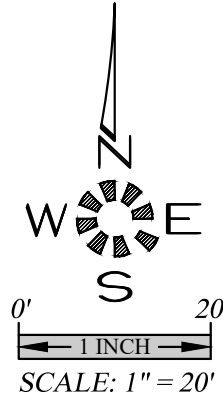


\\p01701\Baxter\Baxter.dwg 02/17/2024 12:19 PM D:\data

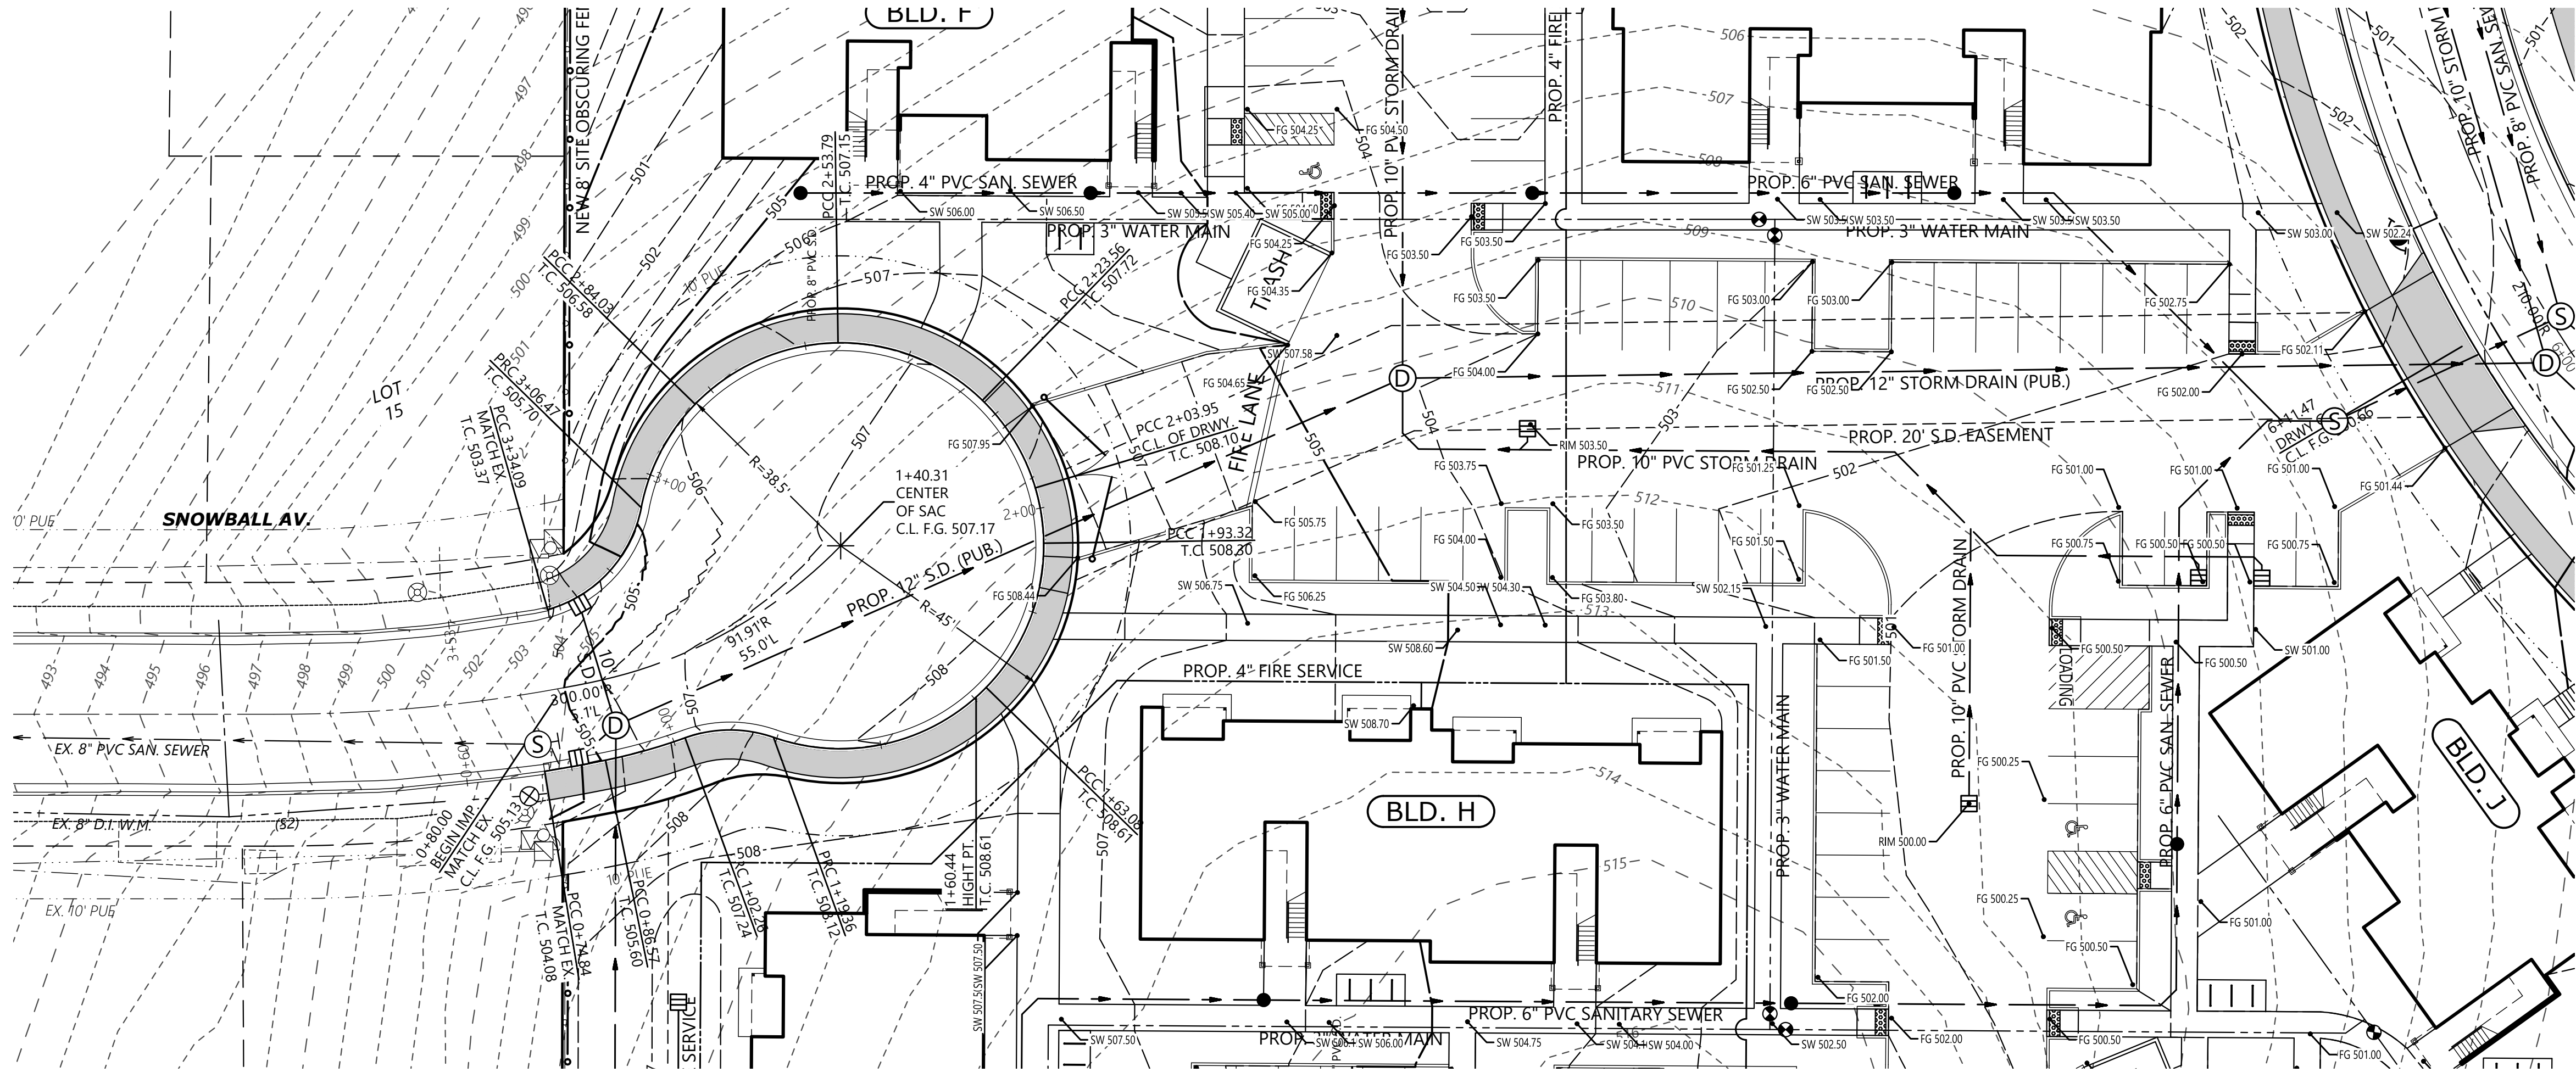

MULTI/TECH

ENGINEERING SERVICES, INC.
1155 13TH ST. S.E. SALEM, OR. 97302
PH. (503) 363-5277 FAX (503) 364-5660
www.mtiengineering.net office@mtiengineering.net

STREET PLAN

BAXTER DEVELOPMENT

NO CHANGES, MODIFICATIONS
OR REPRODUCTIONS MAY BE
MADE WITHOUT WRITTEN
AUTHORIZATION FROM THE
DESIGN ENGINEER.
DIMENSIONS & NOTES TAKE
PRECEDENCE OVER
GRAPHICAL REPRESENTATION.

Design: M.D.G.
Drawn: J.P.H.
Checked: B.M.G.
Issue Date: 12/19/24
Scale: AS SHOWN
As-Built: ----

REGISTERED PROFESSIONAL
ENGINEER
JULY 14, 1978
MARTIN D. GOSWAMI

EXPIRES 06-30-2025

JOB # 7707

P9

