
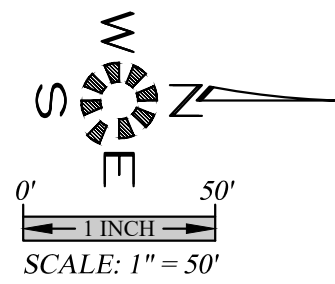
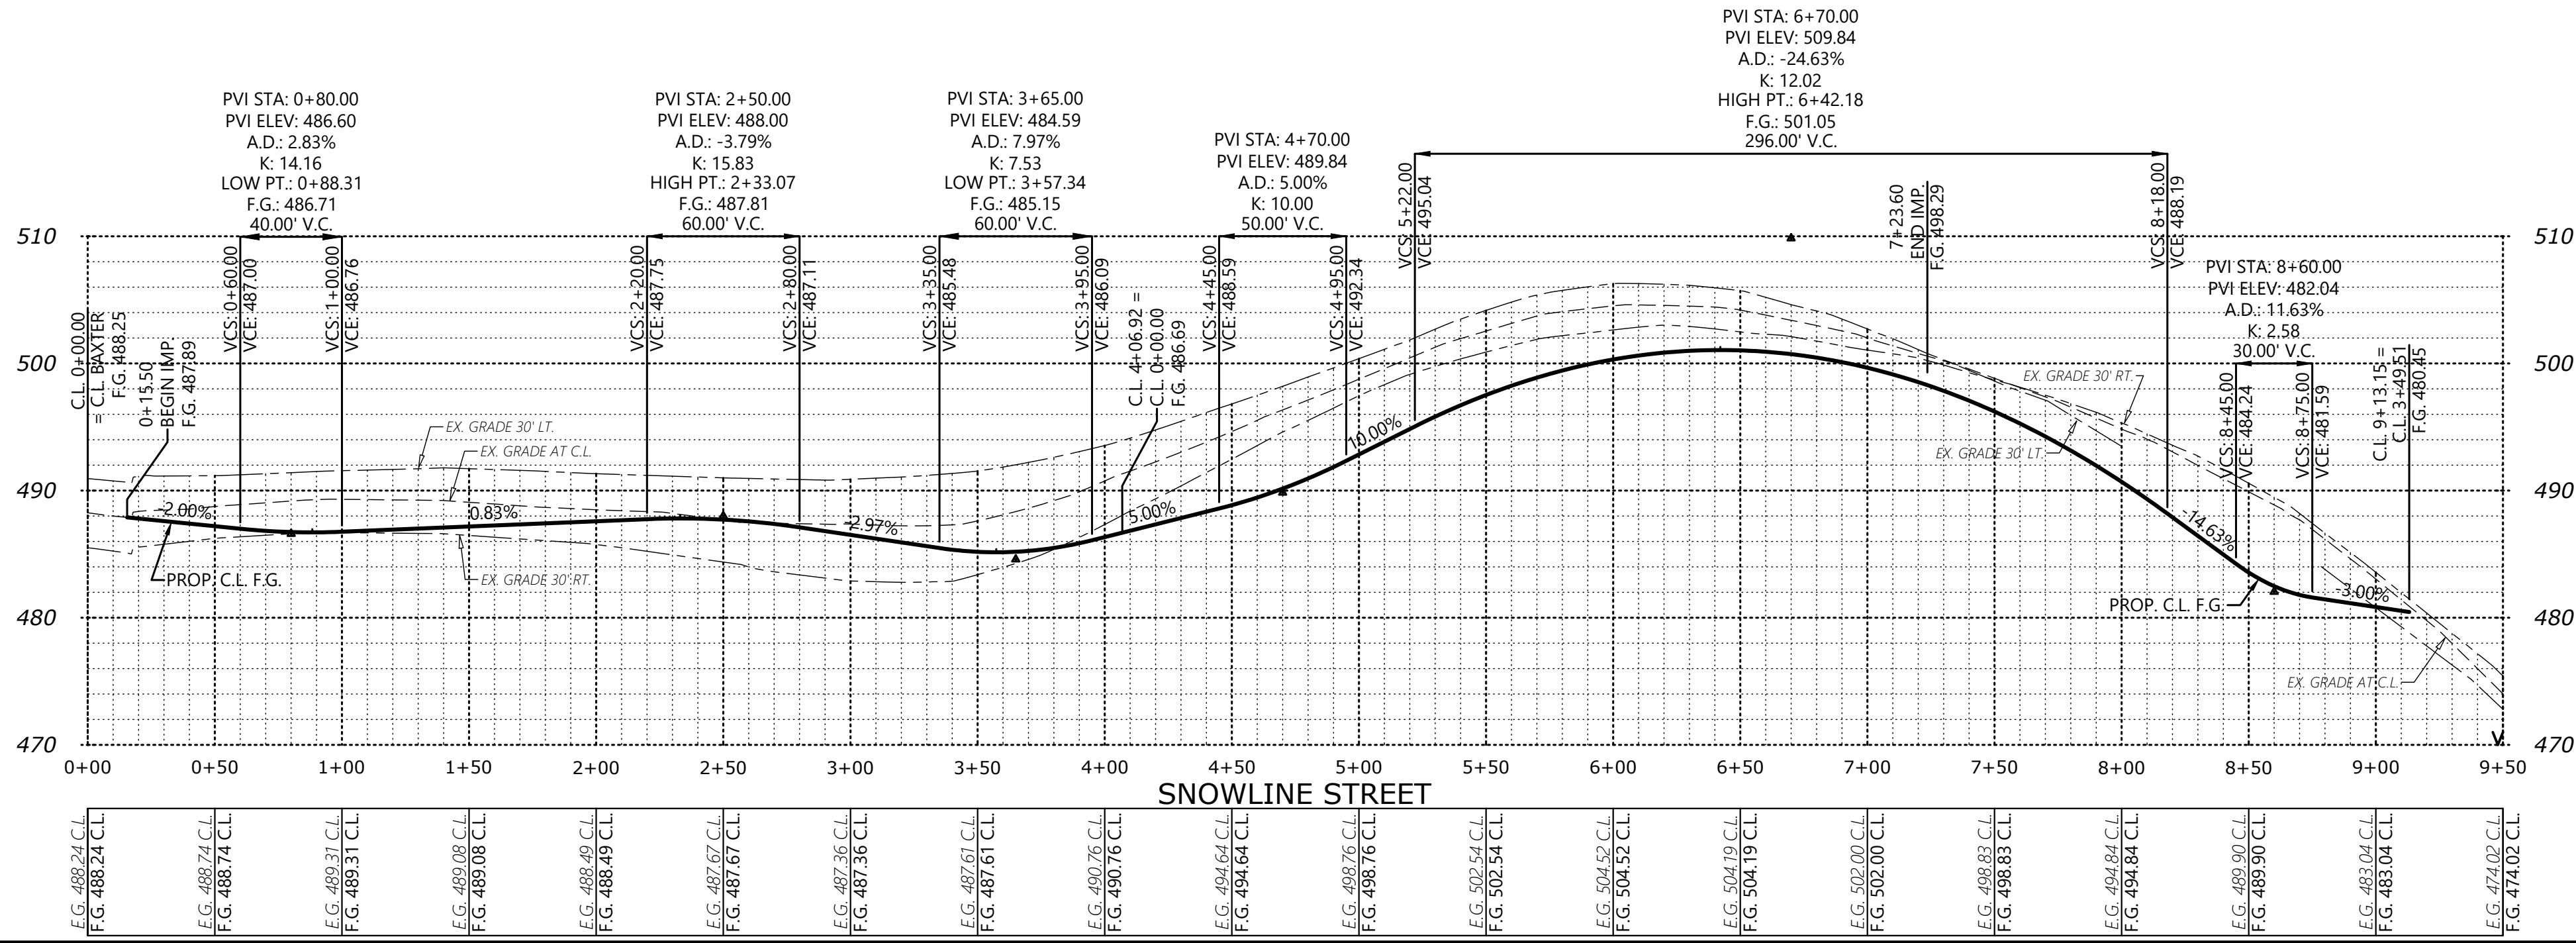
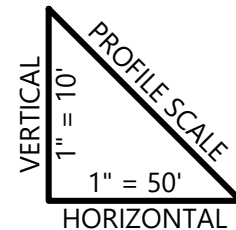


\\p01\p01\Baxter\Baxter.dwg (2/17/2024 10:57:12 AM) 1:250 P&S, 0.000

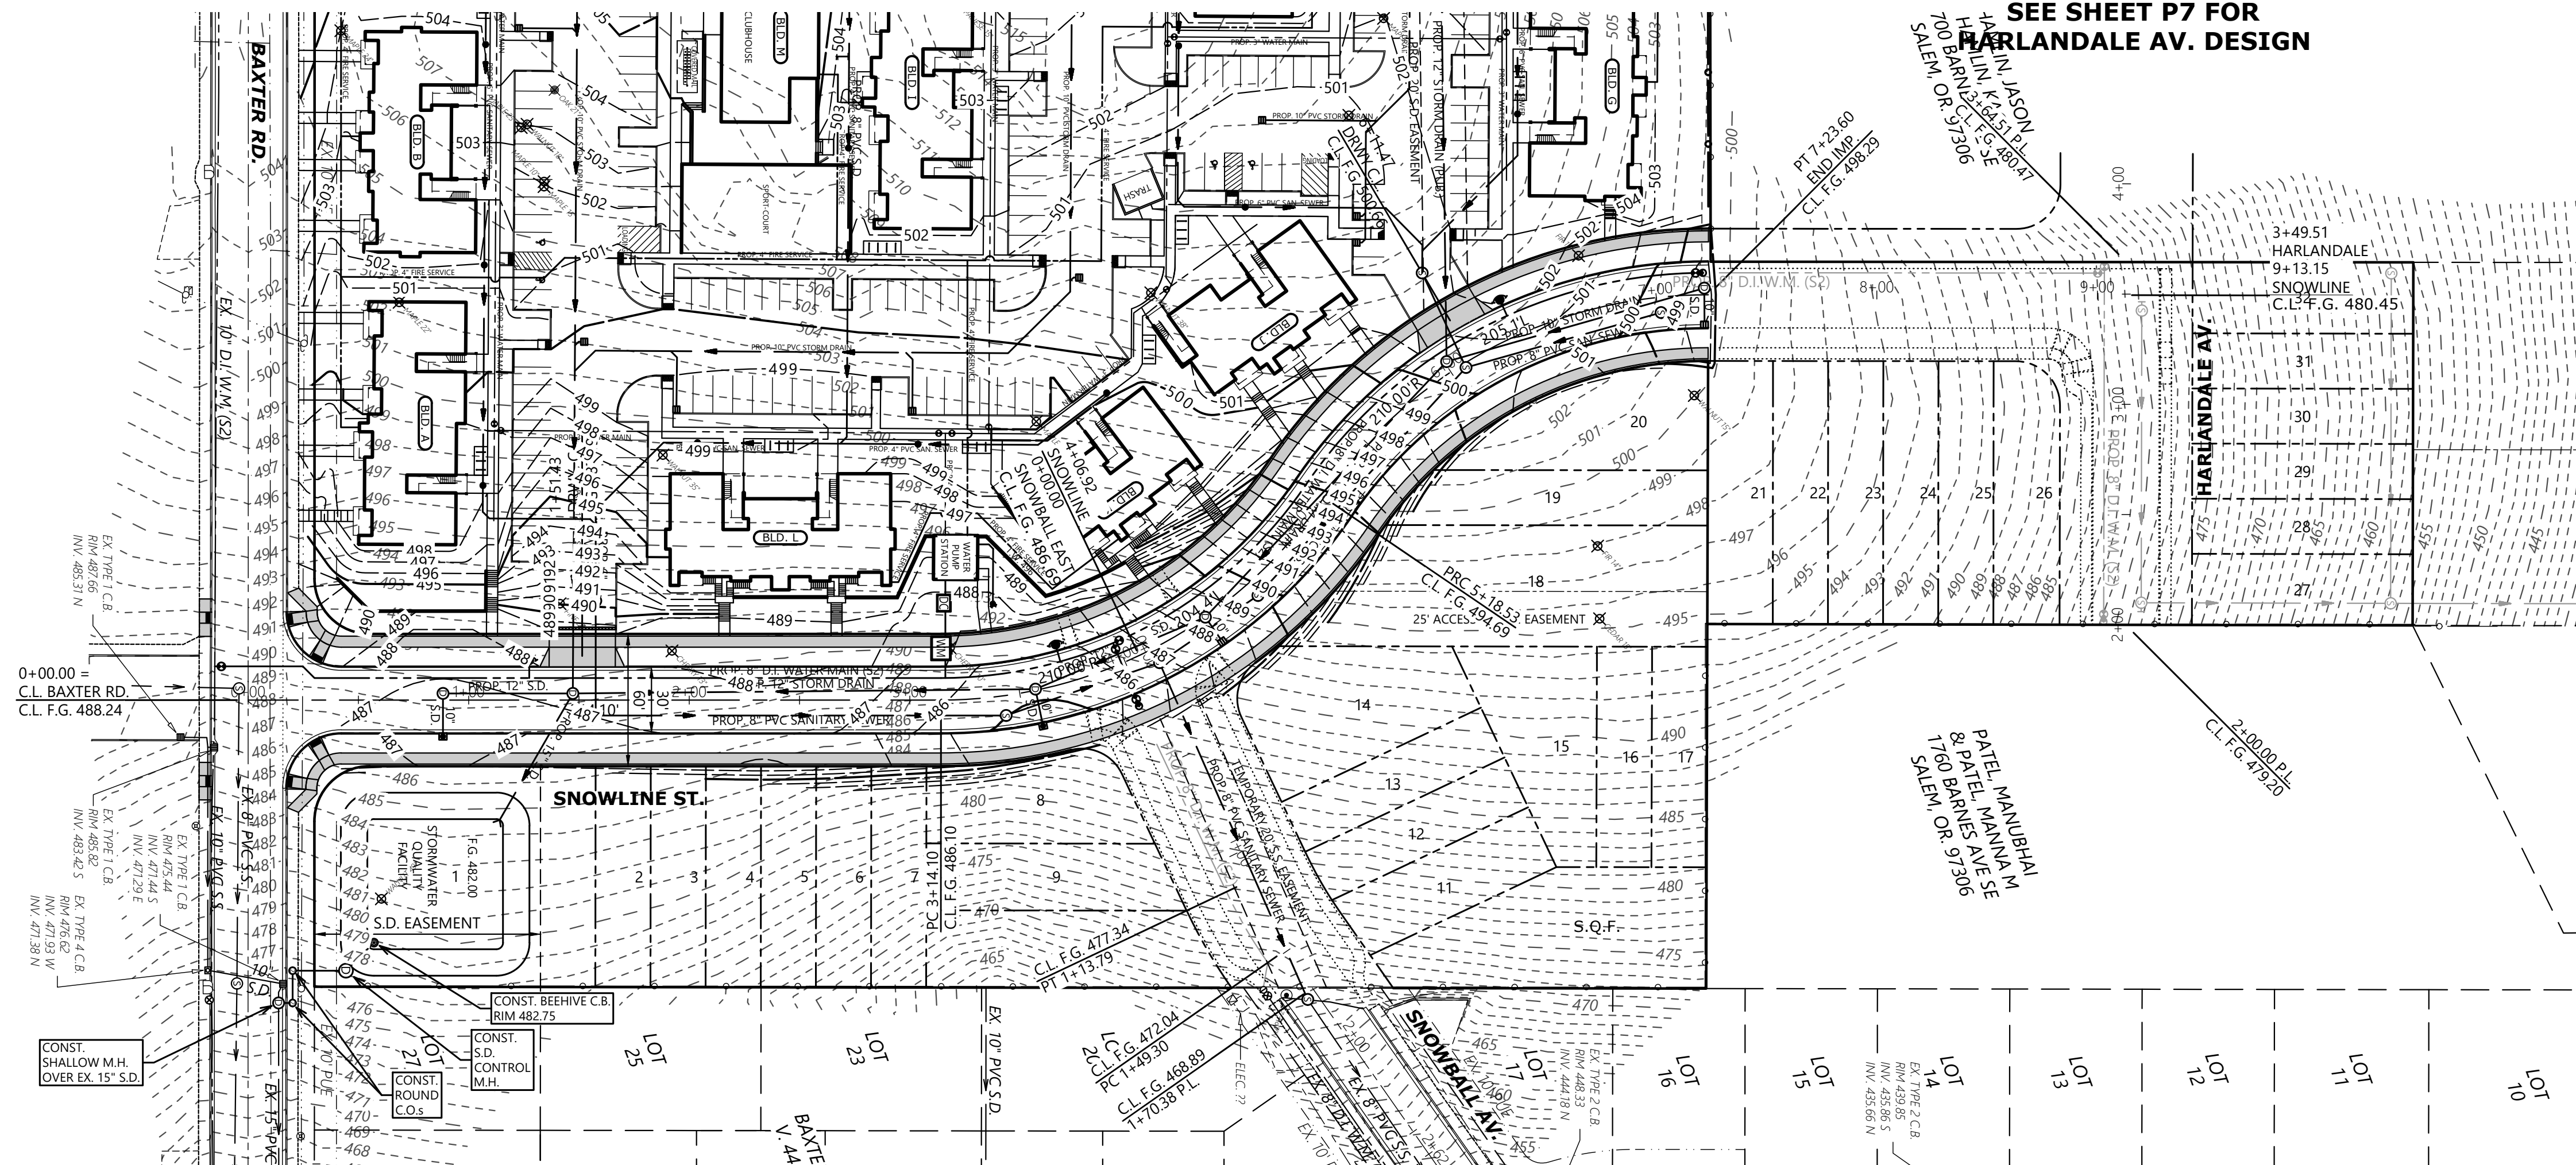

MULTI/TECH

ENGINEERING SERVICES, INC.
1155 13TH ST. S.E. SALEM, OR. 97302
PH. (503) 363-5527 FAX (503) 366-4660
www.mtengr.com office@mtengr.com

STREET PLAN

BAXTER DEVELOPMENT

NO CHANGES, MODIFICATIONS
OR REVISIONS TO BE
MADE TO THESE DRAWINGS
WITHOUT WRITTEN
AUTHORIZATION FROM THE
DESIGN ENGINEER.

DIMENSIONS & NOTES TAKE
PRECEDENCE OVER
GRAPHICAL REPRESENTATION.

7/9/79 P&S-57

Design: M.D.G.
Drawn: J.P.H.
Checked: B.M.G.
Issue Date: 12/19/24
Scale: AS SHOWN
As-Built: -----

REGISTERED PROFESSIONAL
ENGINEER
OREGON
JULY 1978
MARK D. GREGG

EXPIRES: 06-30-2025

JOB # 7707

P6