



J:\7707\7707_BaxterDevelopment.dwg 4/29/2024 11:17 PM D:\cpl

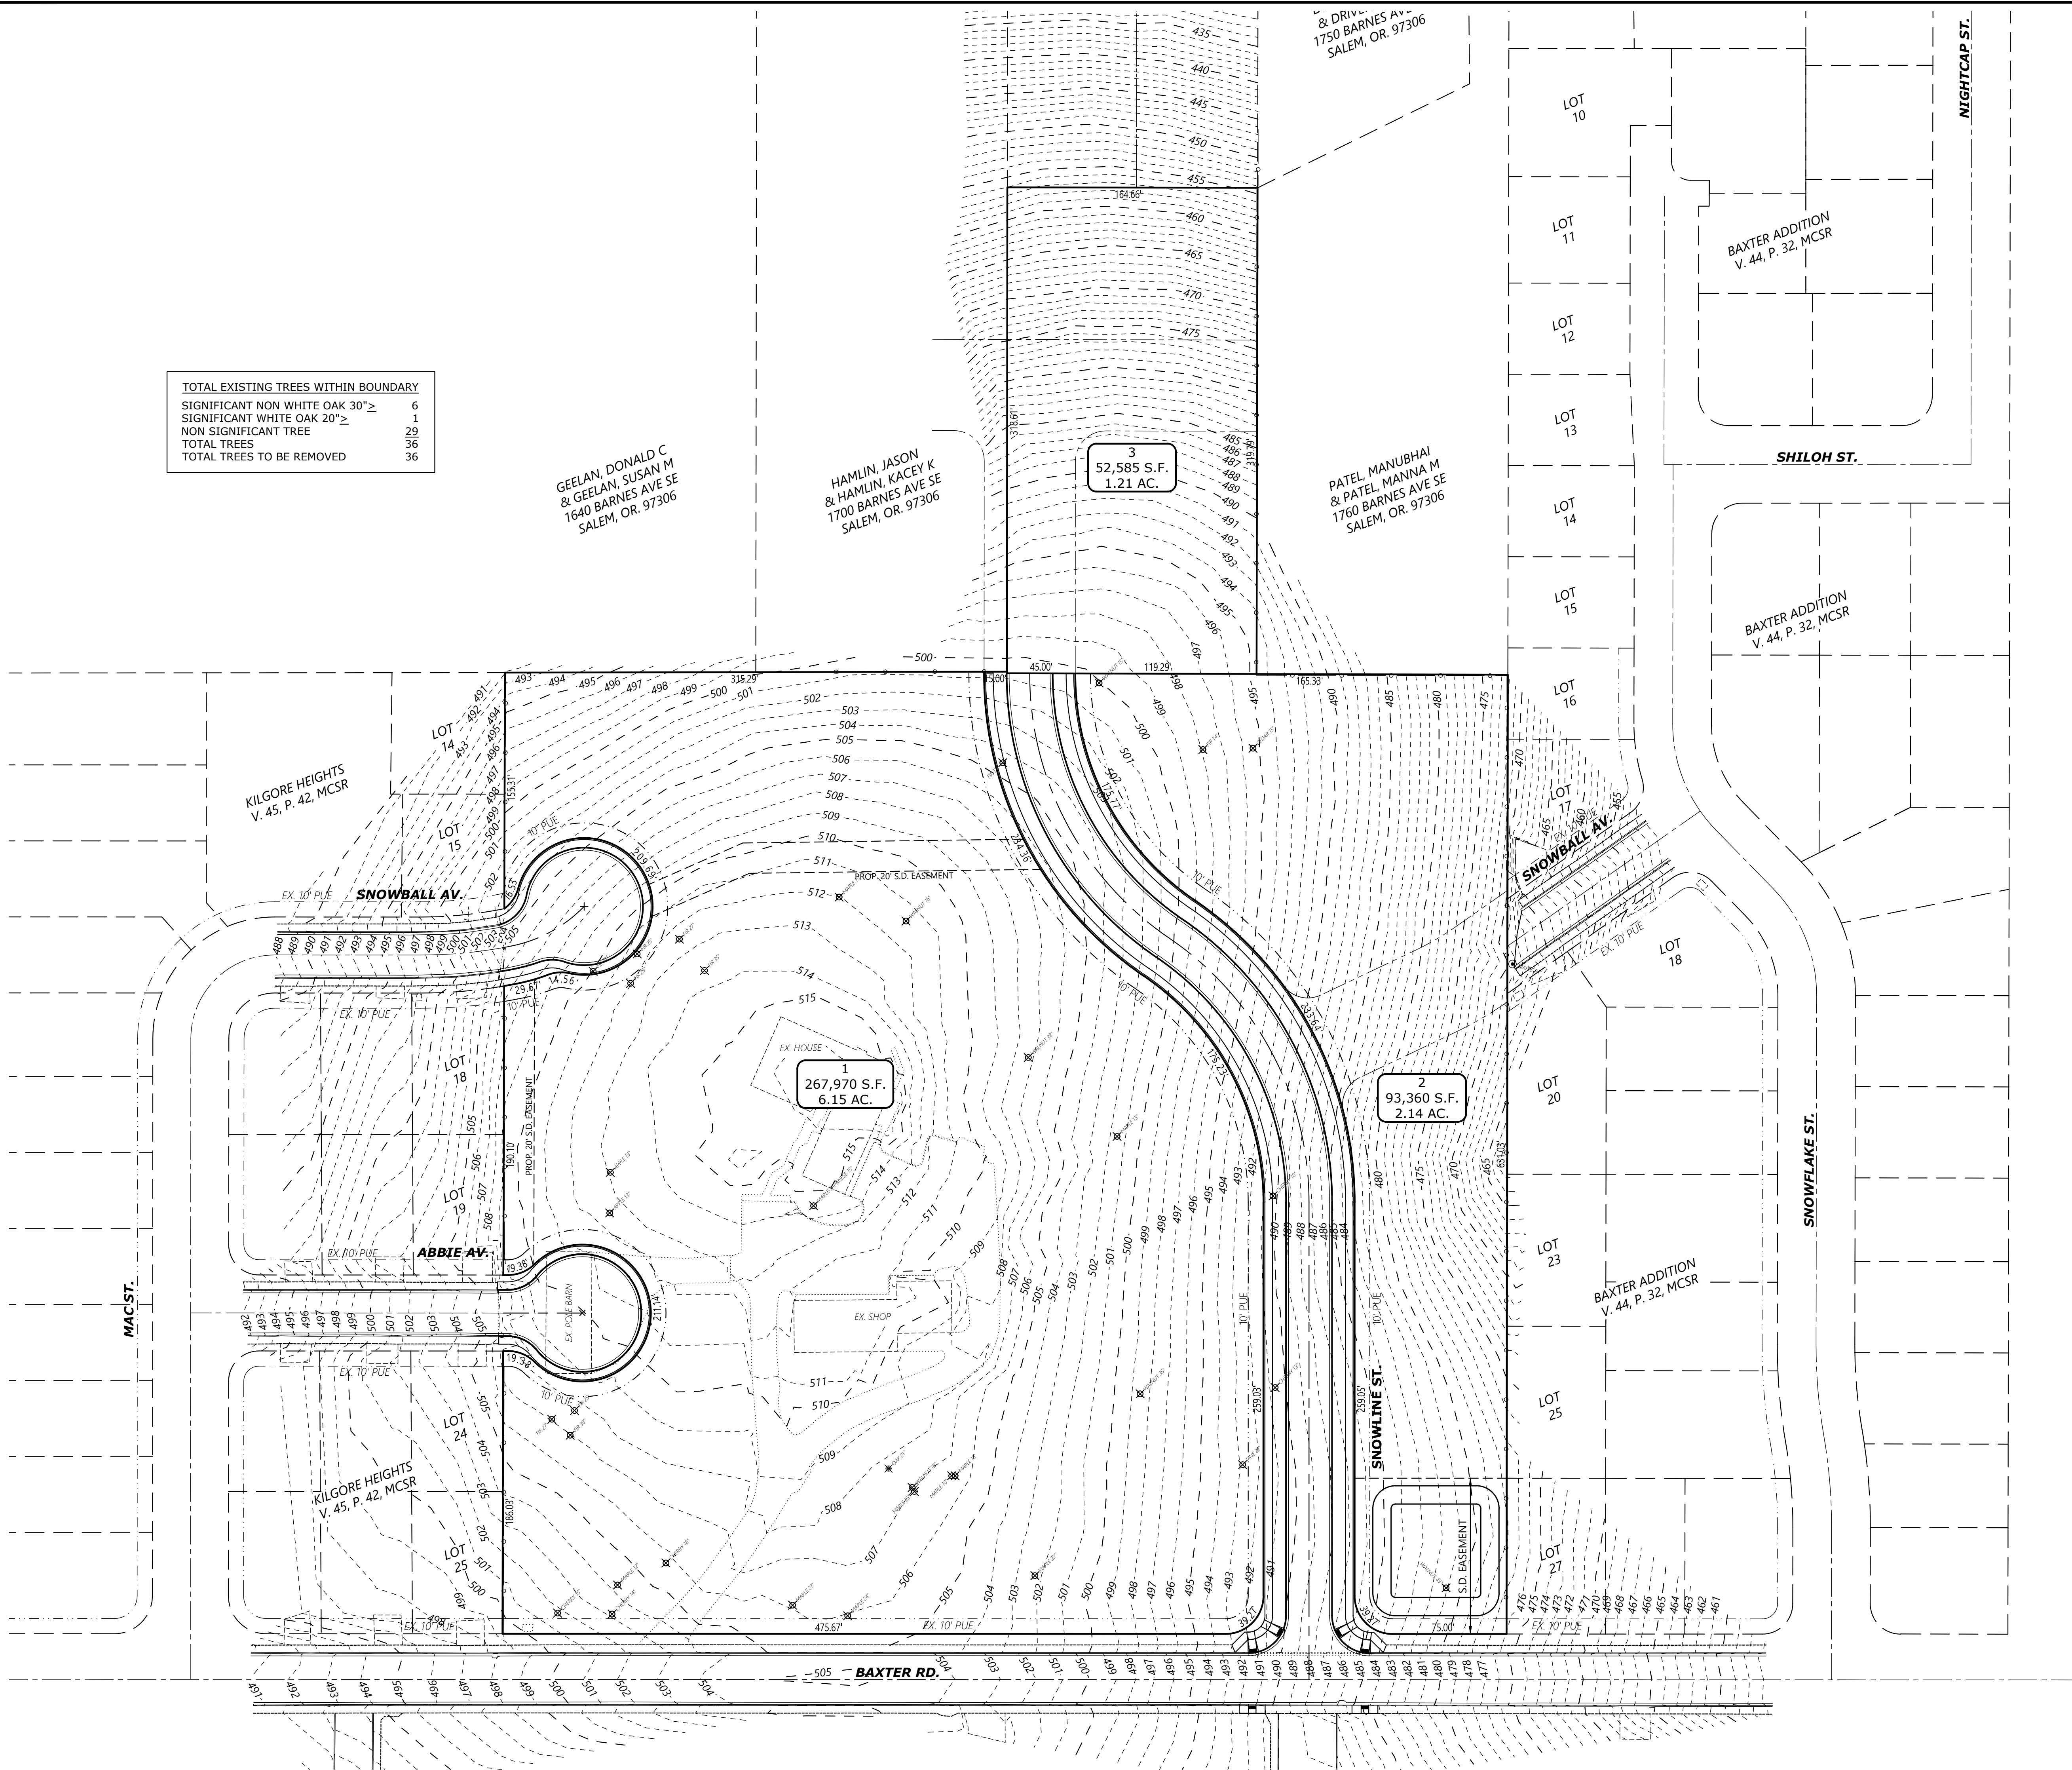

TOTAL EXISTING TREES WITHIN BOUNDARY	
SIGNIFICANT NON WHITE OAK 30"≥	6
SIGNIFICANT WHITE OAK 20"≥	1
NON SIGNIFICANT TREE	29
TOTAL TREES	36
TOTAL TREES TO BE REMOVED	36

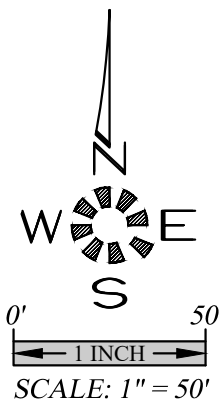

MULTI/TECH

ENGINEERING SERVICES, INC.
1155 13th St., S.E. Salem, OR, 97302
PH: (503) 363 - 9227 FAX (503) 364-1260
www.rntengineering.net office@rntengineering.net

TREE PLAN

BAXTER DEVELOPMENT

NO CHANGES, MODIFICATIONS
OR REPRODUCTIONS TO BE
MADE TO THESE DRAWINGS
WITHOUT WRITTEN
AUTHORIZATION FROM THE
DESIGN ENGINEER.
DIMENSIONS & NOTES TAKE
PRECEDENCE OVER
GRAPHICAL REPRESENTATION.

7707p PS TREE

Design: M.D.G.
Drawn: J.P.H.
Checked: B.M.G.
Issue Date: 12/19/24
Scale: AS SHOWN

REGISTERED PROFESSIONAL ENGINEER
MARK D. GERRIT
EXPIRES 06-30-2025

JOB # 7707