
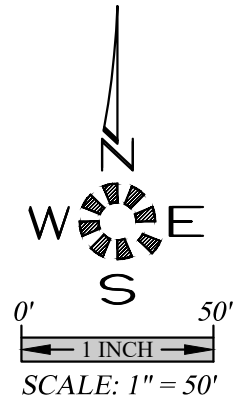


J:\7707\7707_SDR2\DWG\DWG-7707-01.dwg, 12/19/2024, 1:13:30 PM, D:\dwg

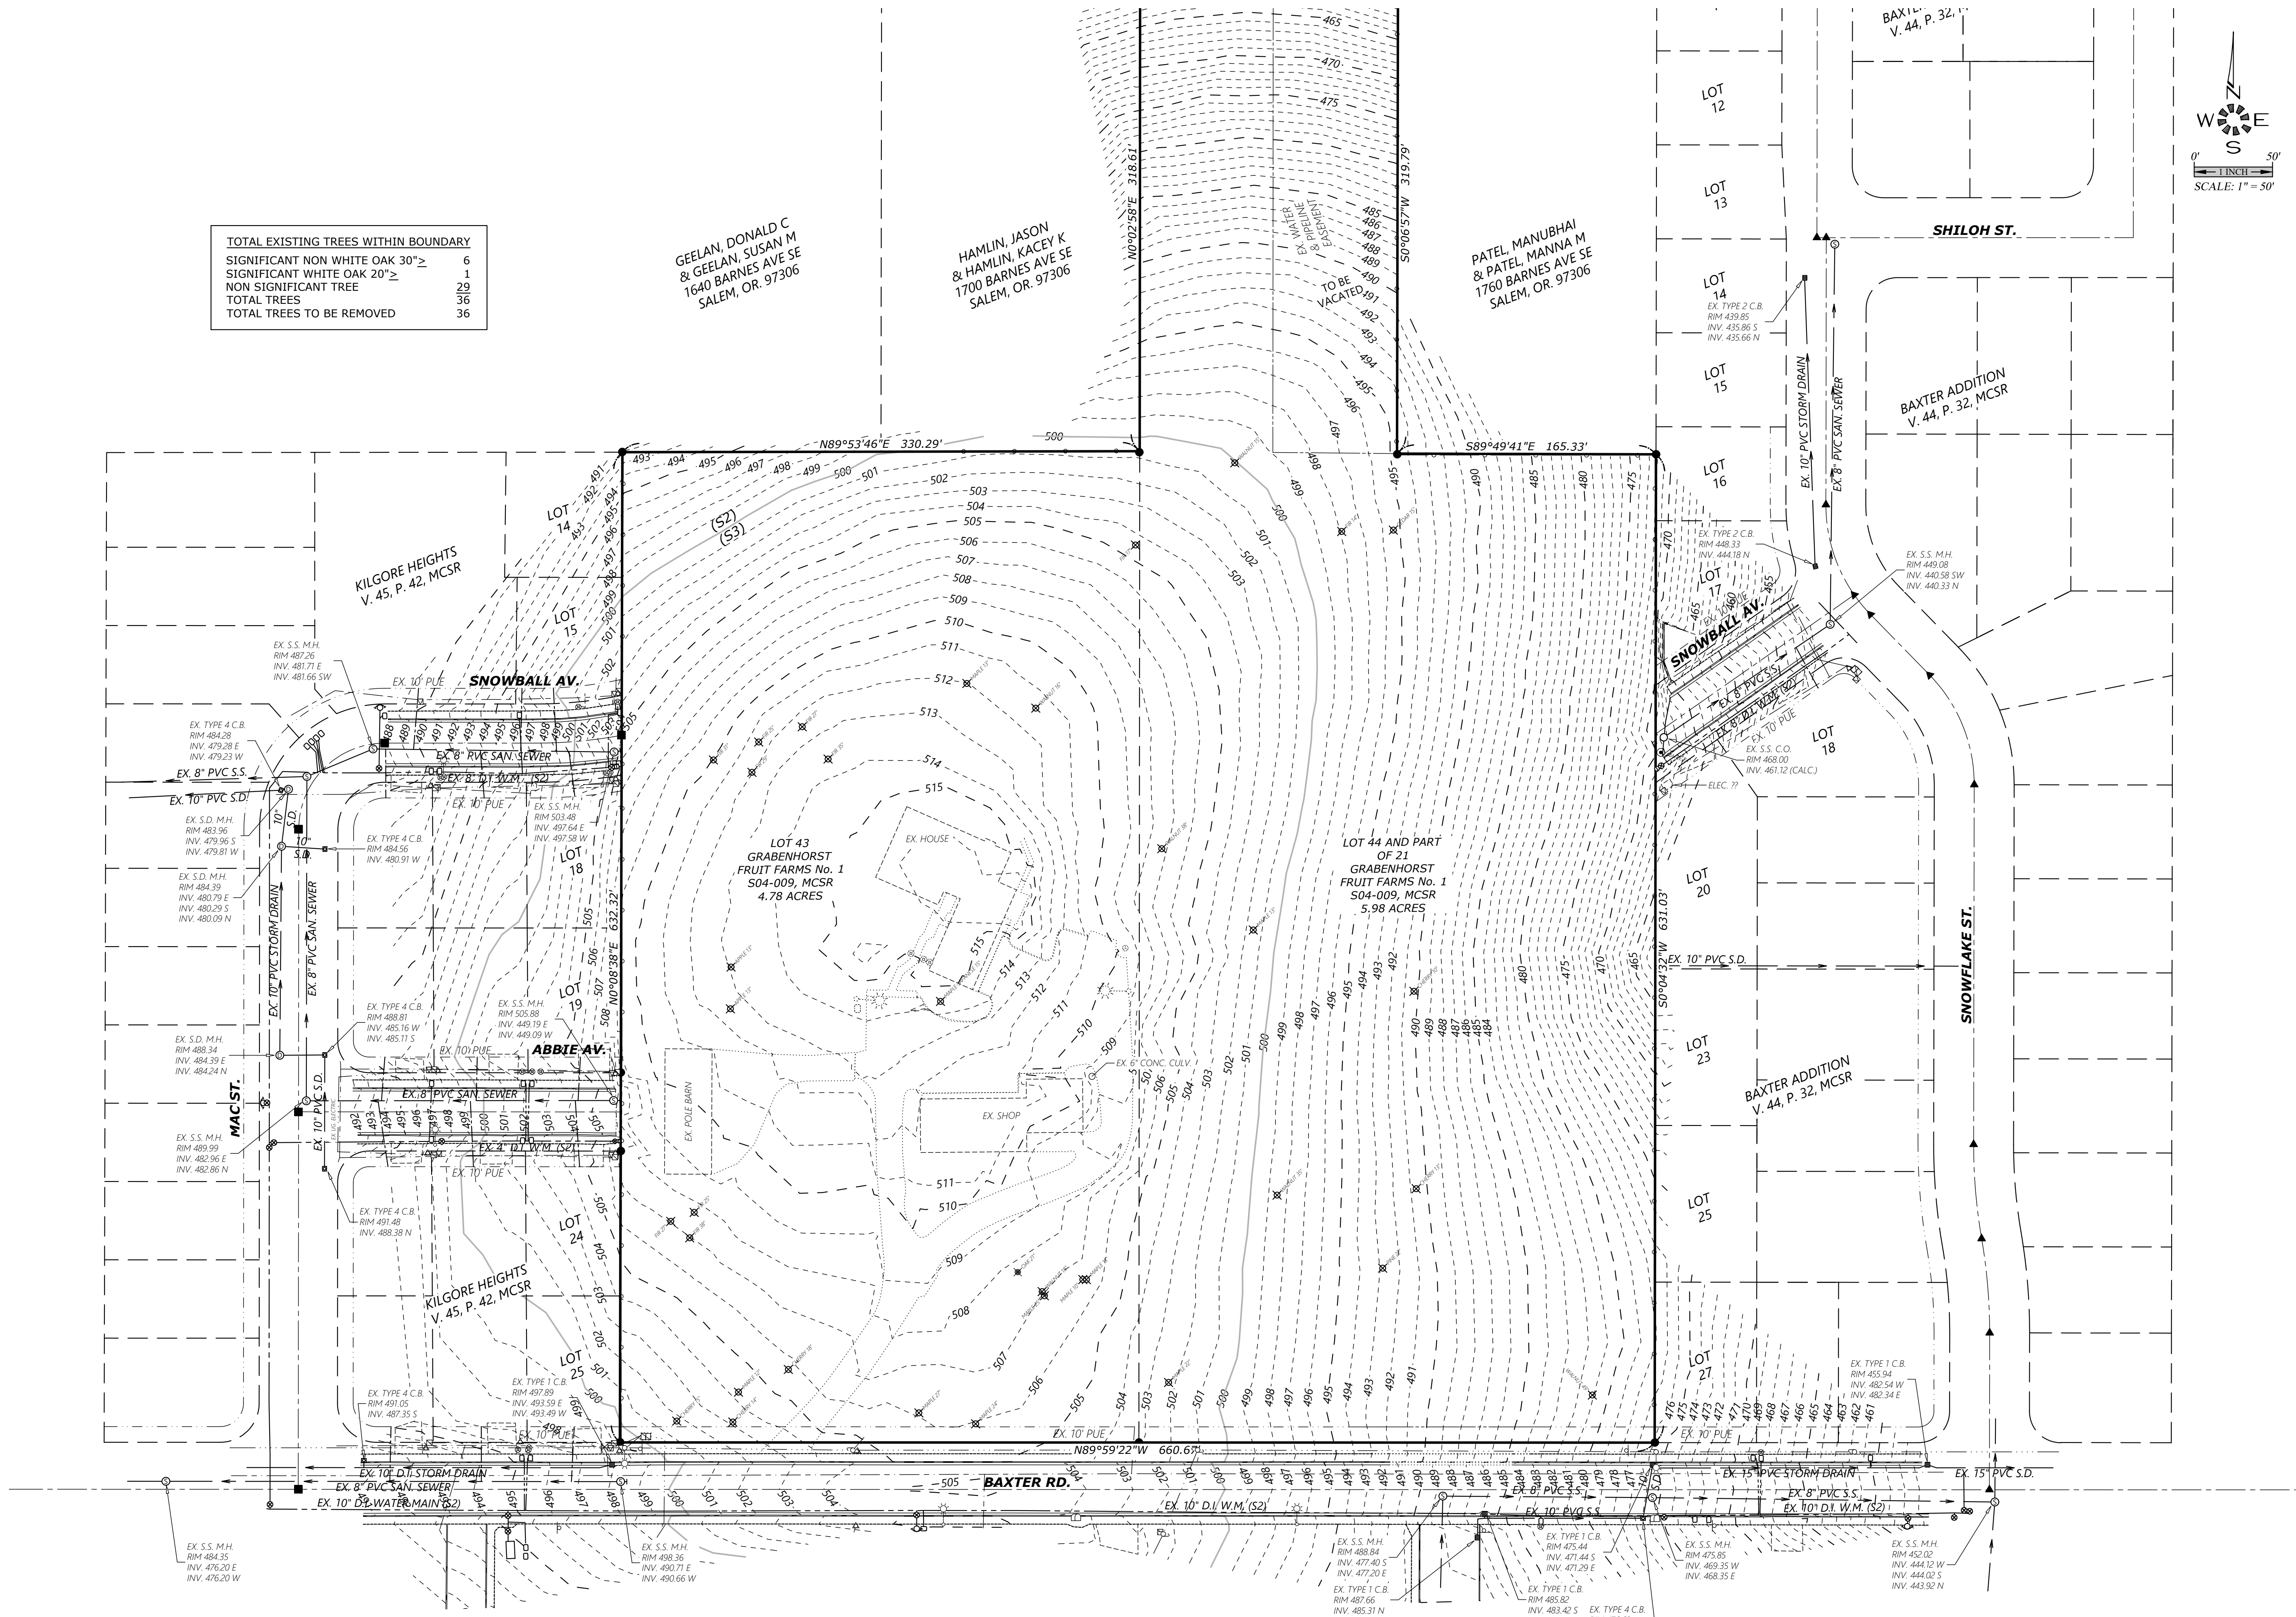

EXISTING CONDITIONS PLAN

BAXTER DEVELOPMENT

NO CHANGES, MODIFICATIONS
OR REPRODUCTIONS TO BE
MADE TO THESE DRAWINGS
WITHOUT WRITTEN
AUTHORIZATION FROM THE
DESIGN ENGINEER.
DIMENSIONS & NOTES TAKE
PRECEDENCE OVER
GRAPHICAL REPRESENTATION.

Design: M.D.G.
Drawn: J.P.H.
Checked: B.M.G.
Issue Date: 12/19/24
Scale: AS SHOWN



EXPIRES: 06-30-2025

JOB # 7707

SDR2