
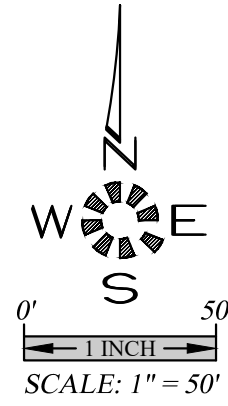


J:\7707\7707 Baxter\Baxter\Draw\2207707.dwg, 5/24/2024 1:45:44 PM, D:\cib

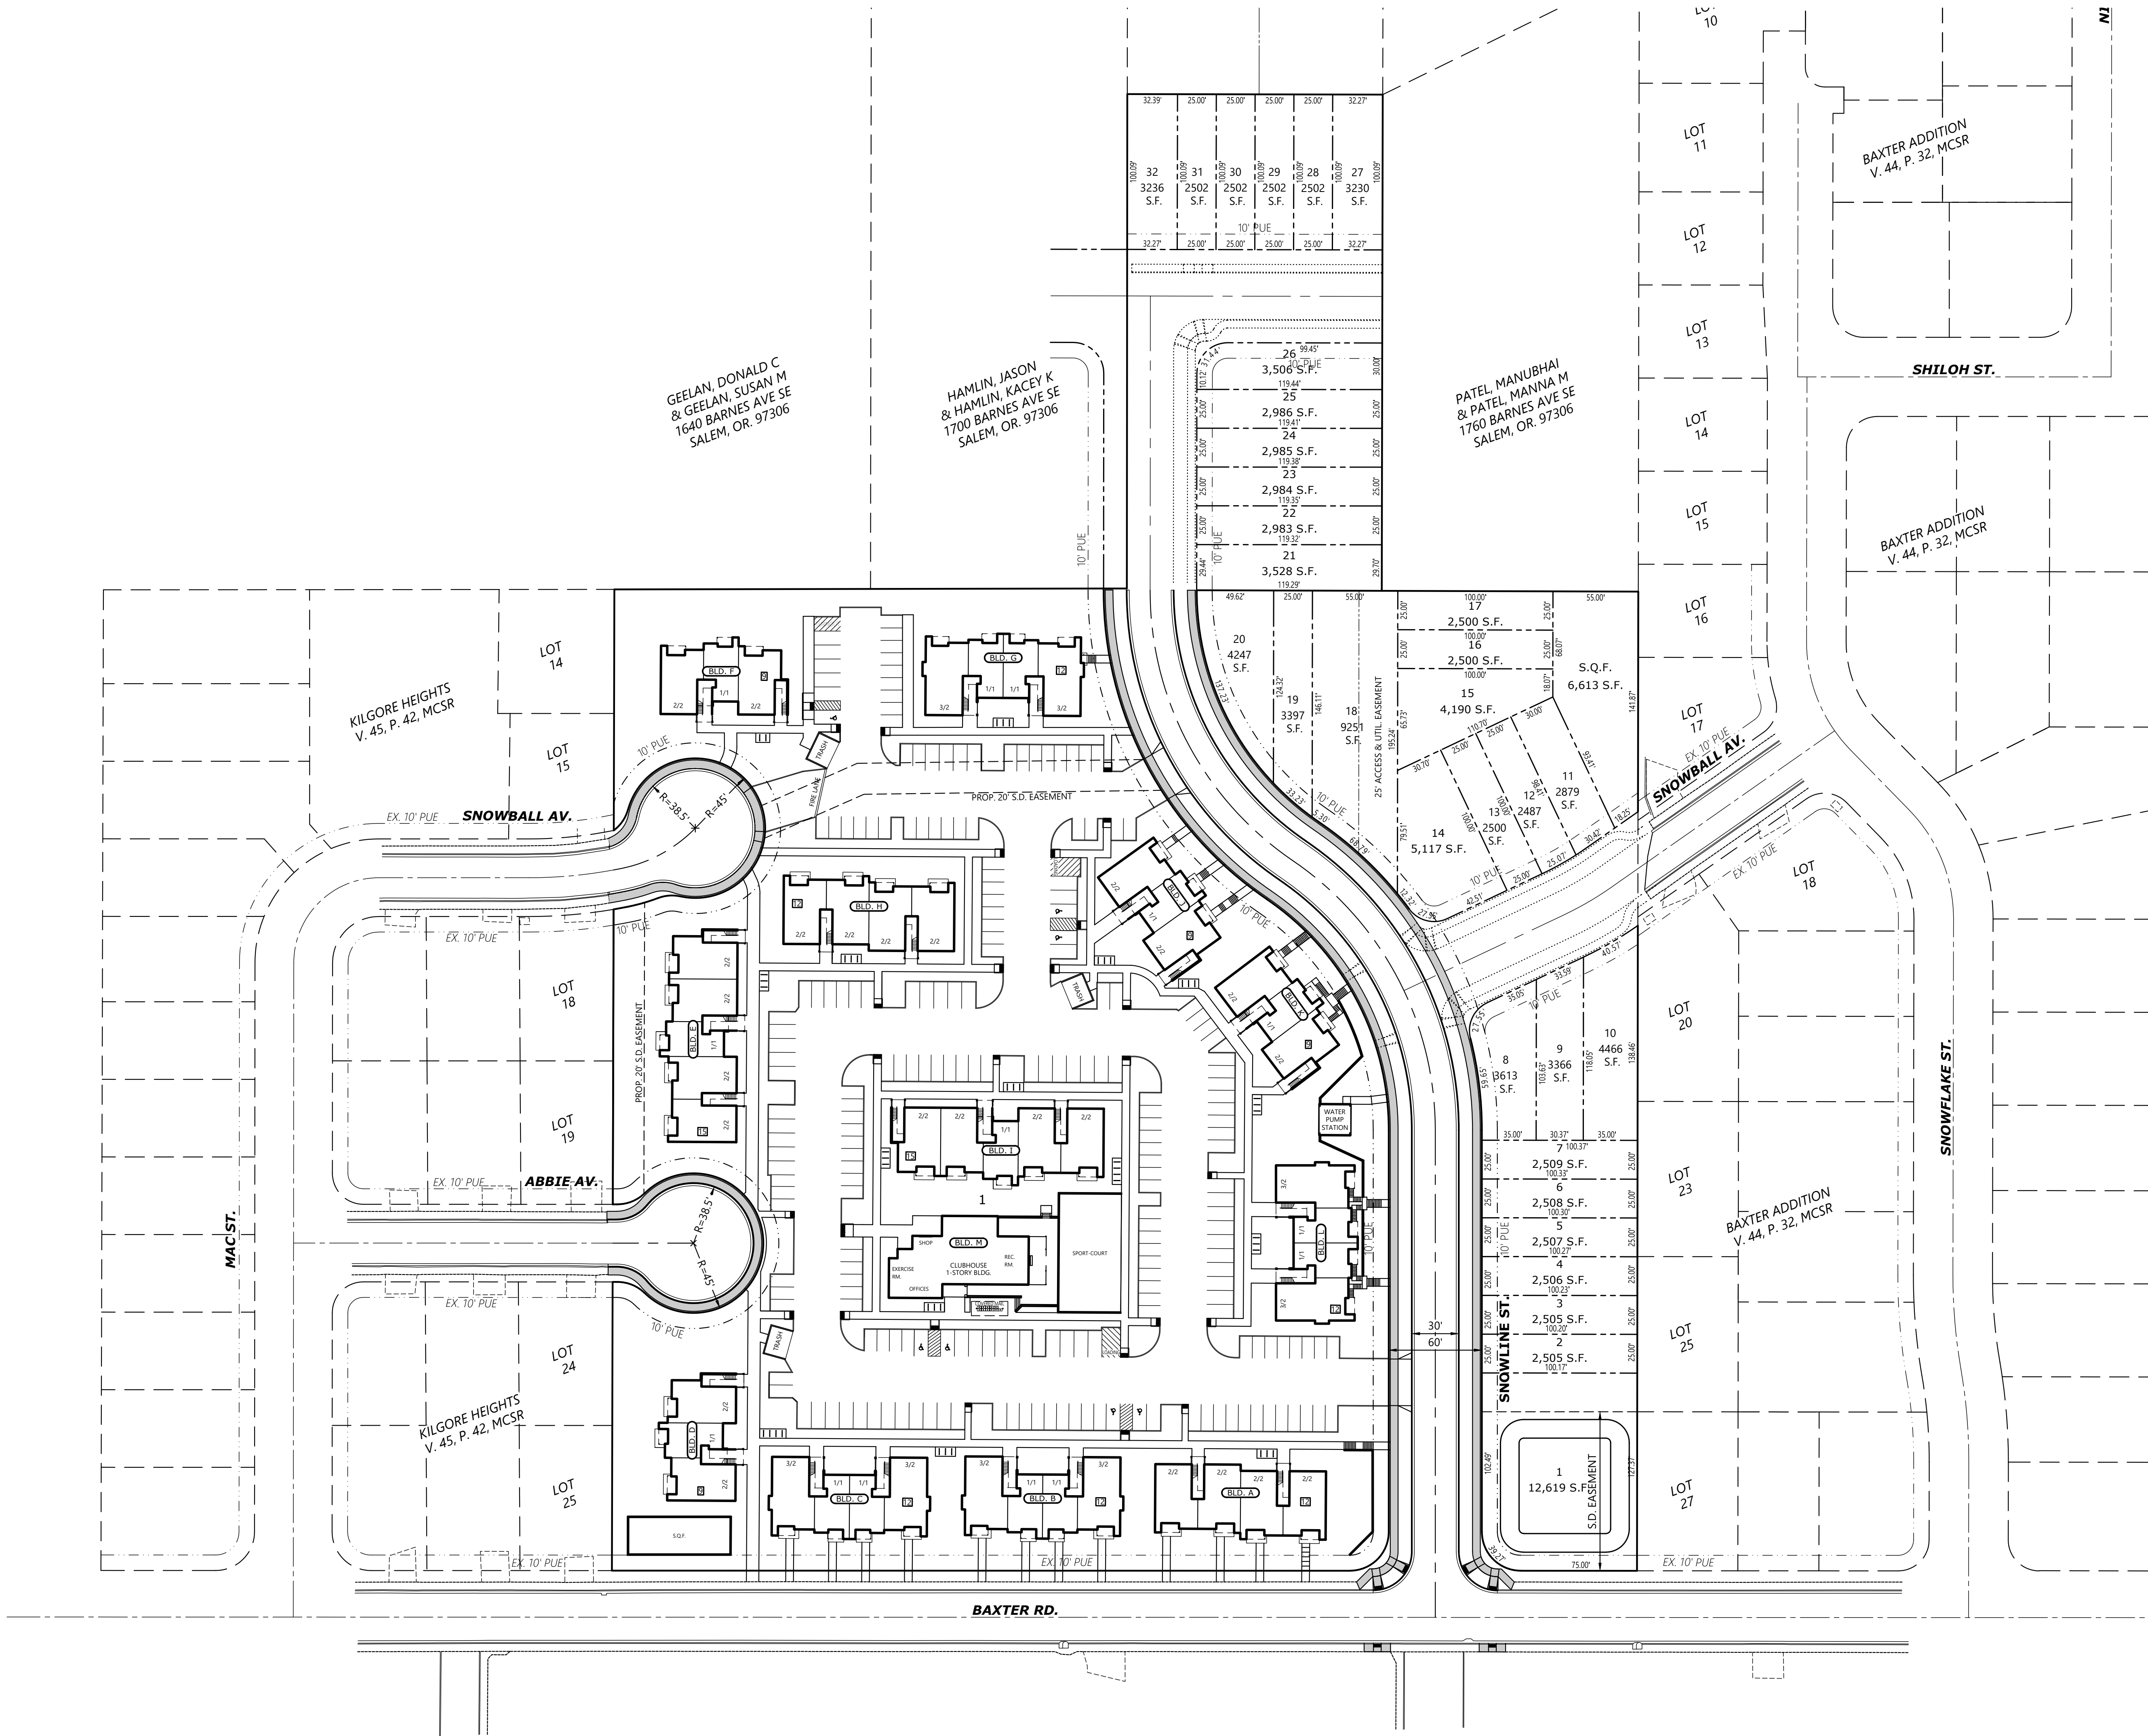

MULTI/TECH

ENGINEERING SERVICES, INC.
11555 13th ST., S.E. SALEM, OR. 97302
PH: (503) 363 - 9227 FAX: (503) 364-1260
www.mteengineering.net office@mteengineering.net

SHADOW PLAN

BAXTER DEVELOPMENT

NO CHANGES, MODIFICATIONS
OR REPRODUCTIONS TO BE
MADE TO THESE DRAWINGS
WITHOUT WRITTEN
AUTHORIZATION FROM THE
DESIGN ENGINEER.
PRECEDENCE OVER
GRAPHICAL REPRESENTATION.

Design: M.D.G.
Drawn: J.P.H.
Checked: B.M.G.
Issue Date: 12/19/24
Scale: AS SHOWN

REGISTERED PROFESSIONAL ENGINEER
MARK D. GERTZ
JULY 14, 1978
EXPIRES: 06-30-2025

JOB # 7707

SDR4