


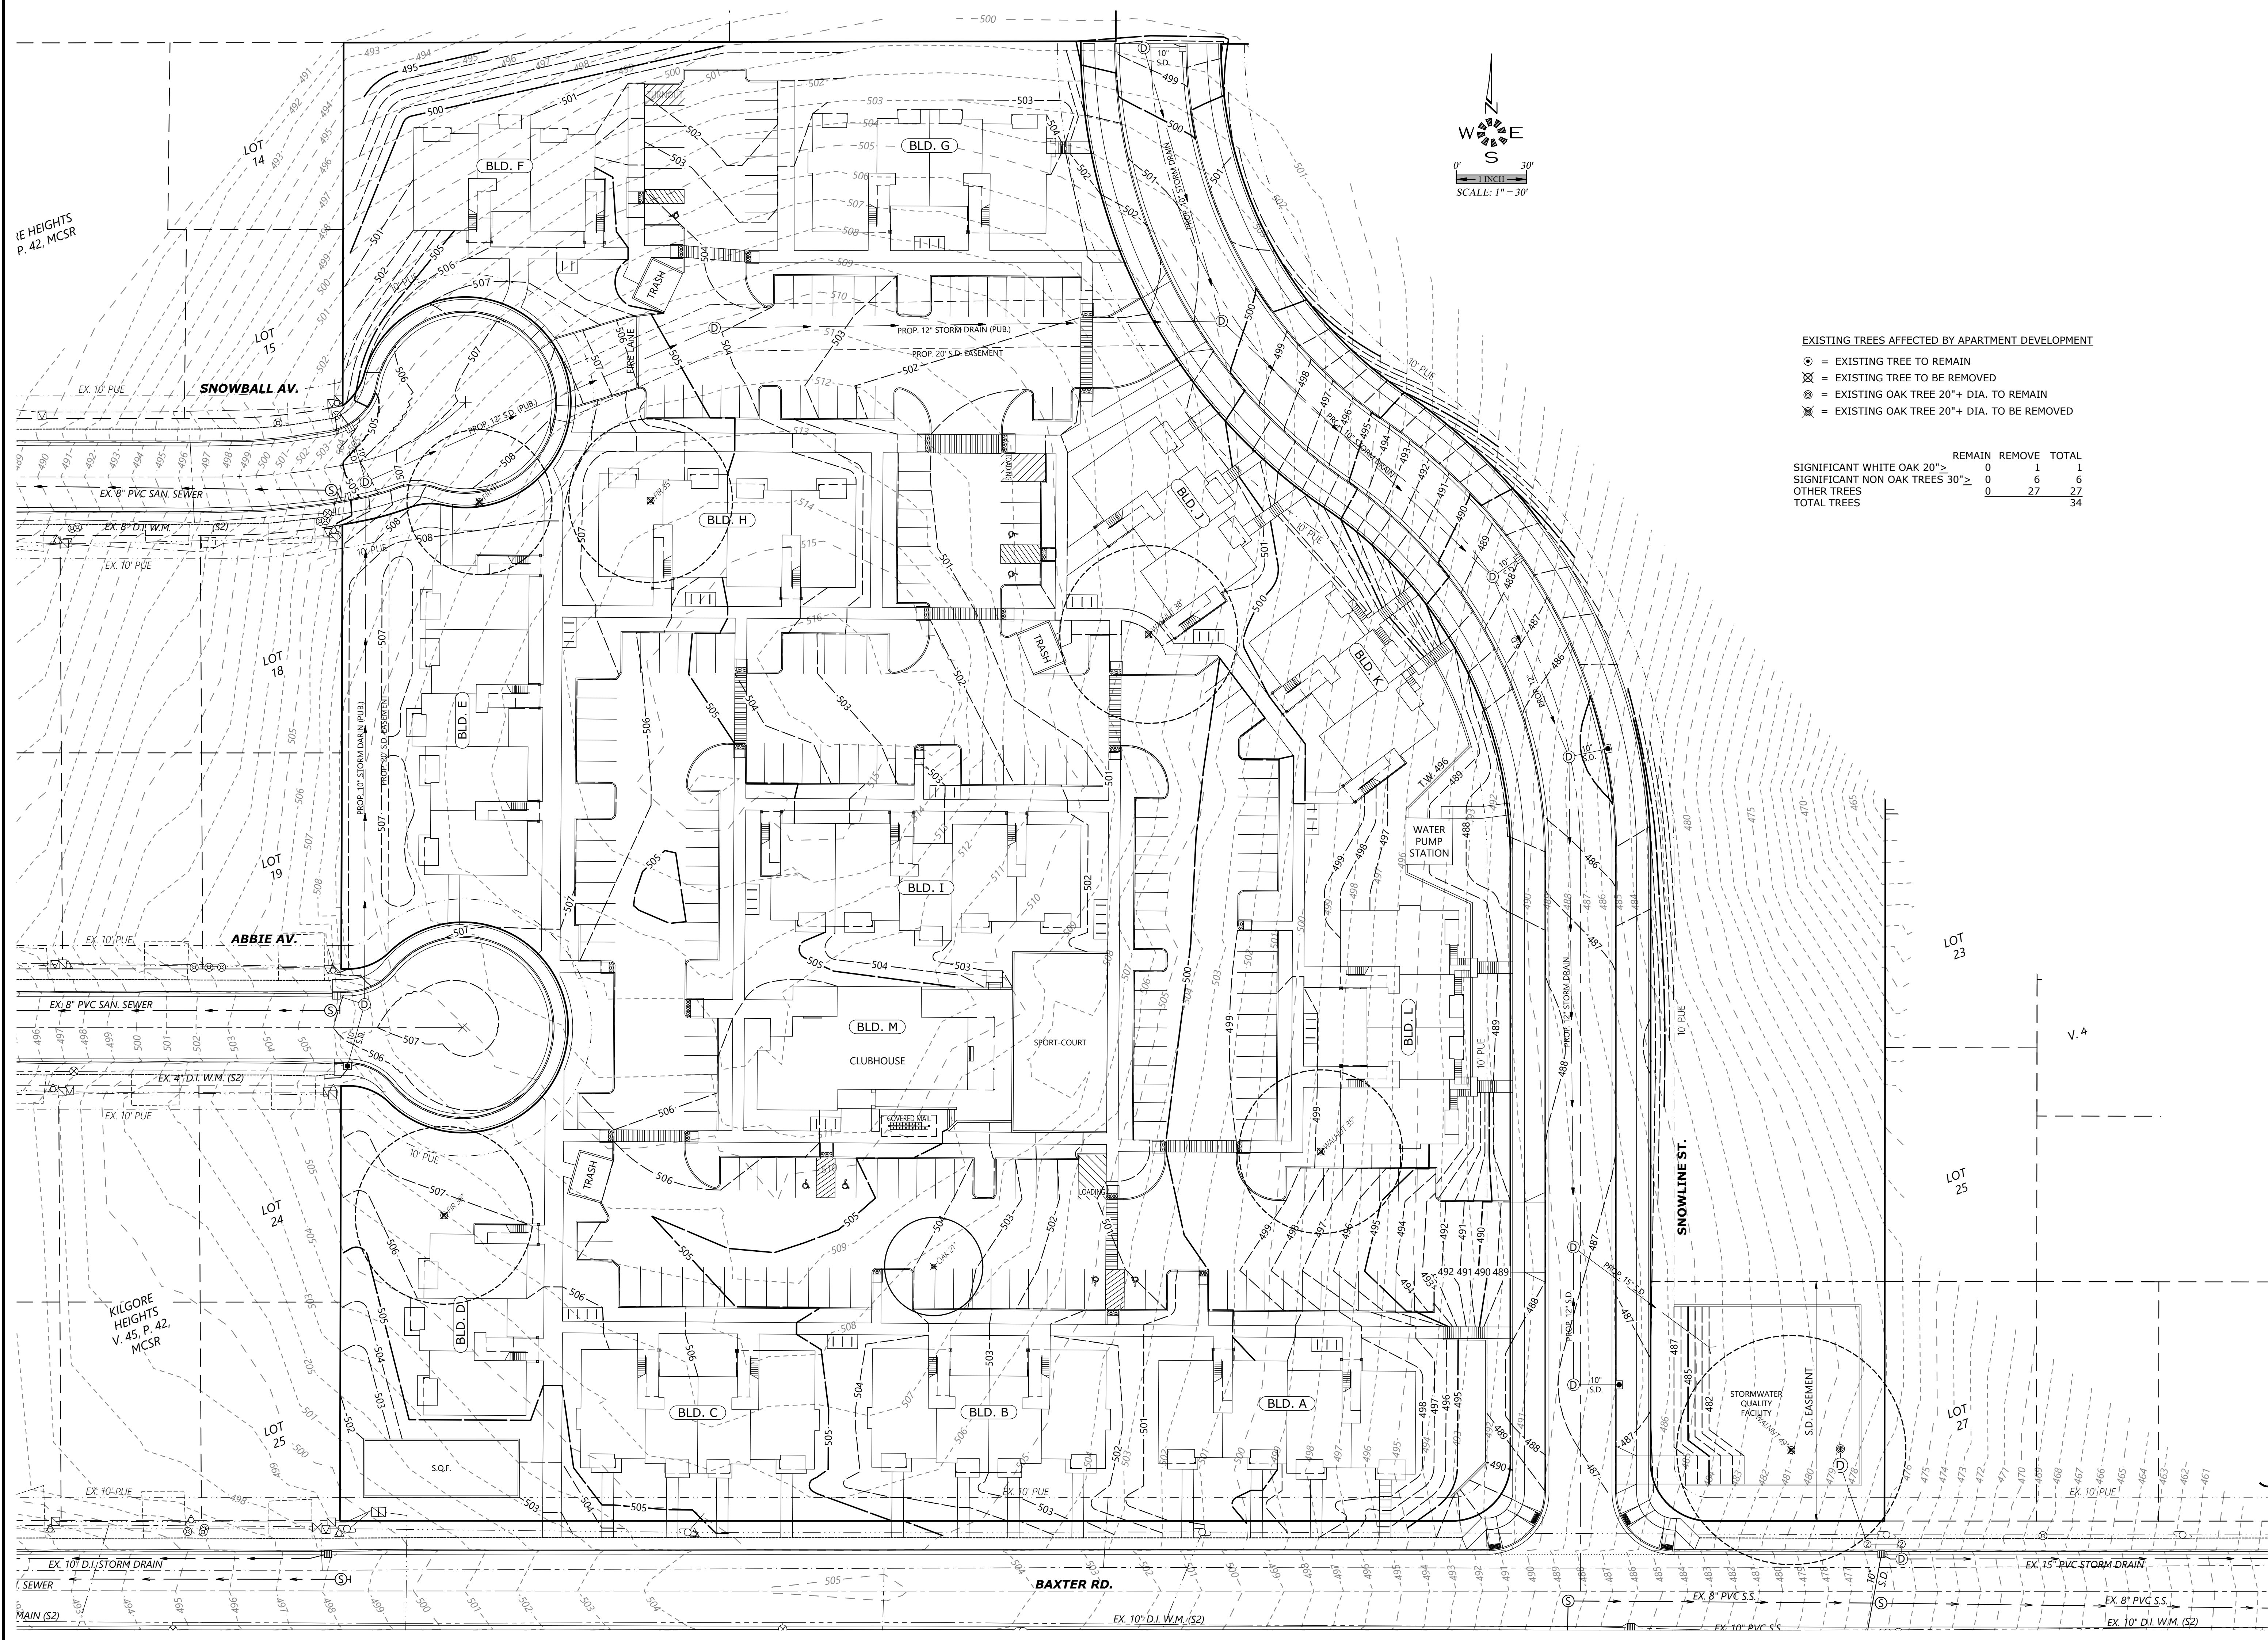

EXISTING TREES AFFECTED BY APARTMENT DEVELOPMENT

- ⊙ = EXISTING TREE TO REMAIN
- ⊗ = EXISTING TREE TO BE REMOVED
- ⊙ = EXISTING OAK TREE 20" + DIA. TO REMAIN
- ⊗ = EXISTING OAK TREE 20" + DIA. TO BE REMOVED


	REMAIN	REMOVE	TOTAL
SIGNIFICANT WHITE OAK 20" >	0	1	1
SIGNIFICANT NON OAK TREES 30" >	0	6	6
OTHER TREES	0	27	27
TOTAL TREES			34

TREE REMOVAL PLAN

BAXTER DEVELOPMENT

NO CHANGES, MODIFICATIONS
OR REPRODUCTIONS TO BE
MADE TO THESE DRAWINGS
WITHOUT WRITTEN
AUTHORIZATION FROM THE
DESIGN ENGINEER.
PRECEDENCE OVER
GRAPHICAL REPRESENTATION.

Design: M.D.G.
Drawn: J.P.H.
Checked: B.M.G.
Issue Date: 11/31/25
Scale: AS SHOWN

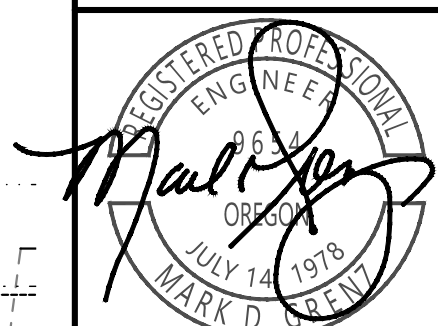

EXPIRES 06-30-2025

JOB # 7707

SDR11