



C:\pwwork\BaxterDevelopment\Drawings\401.dwg, 401.plt, 12/10/2024 11:55:07 AM, D:\scale

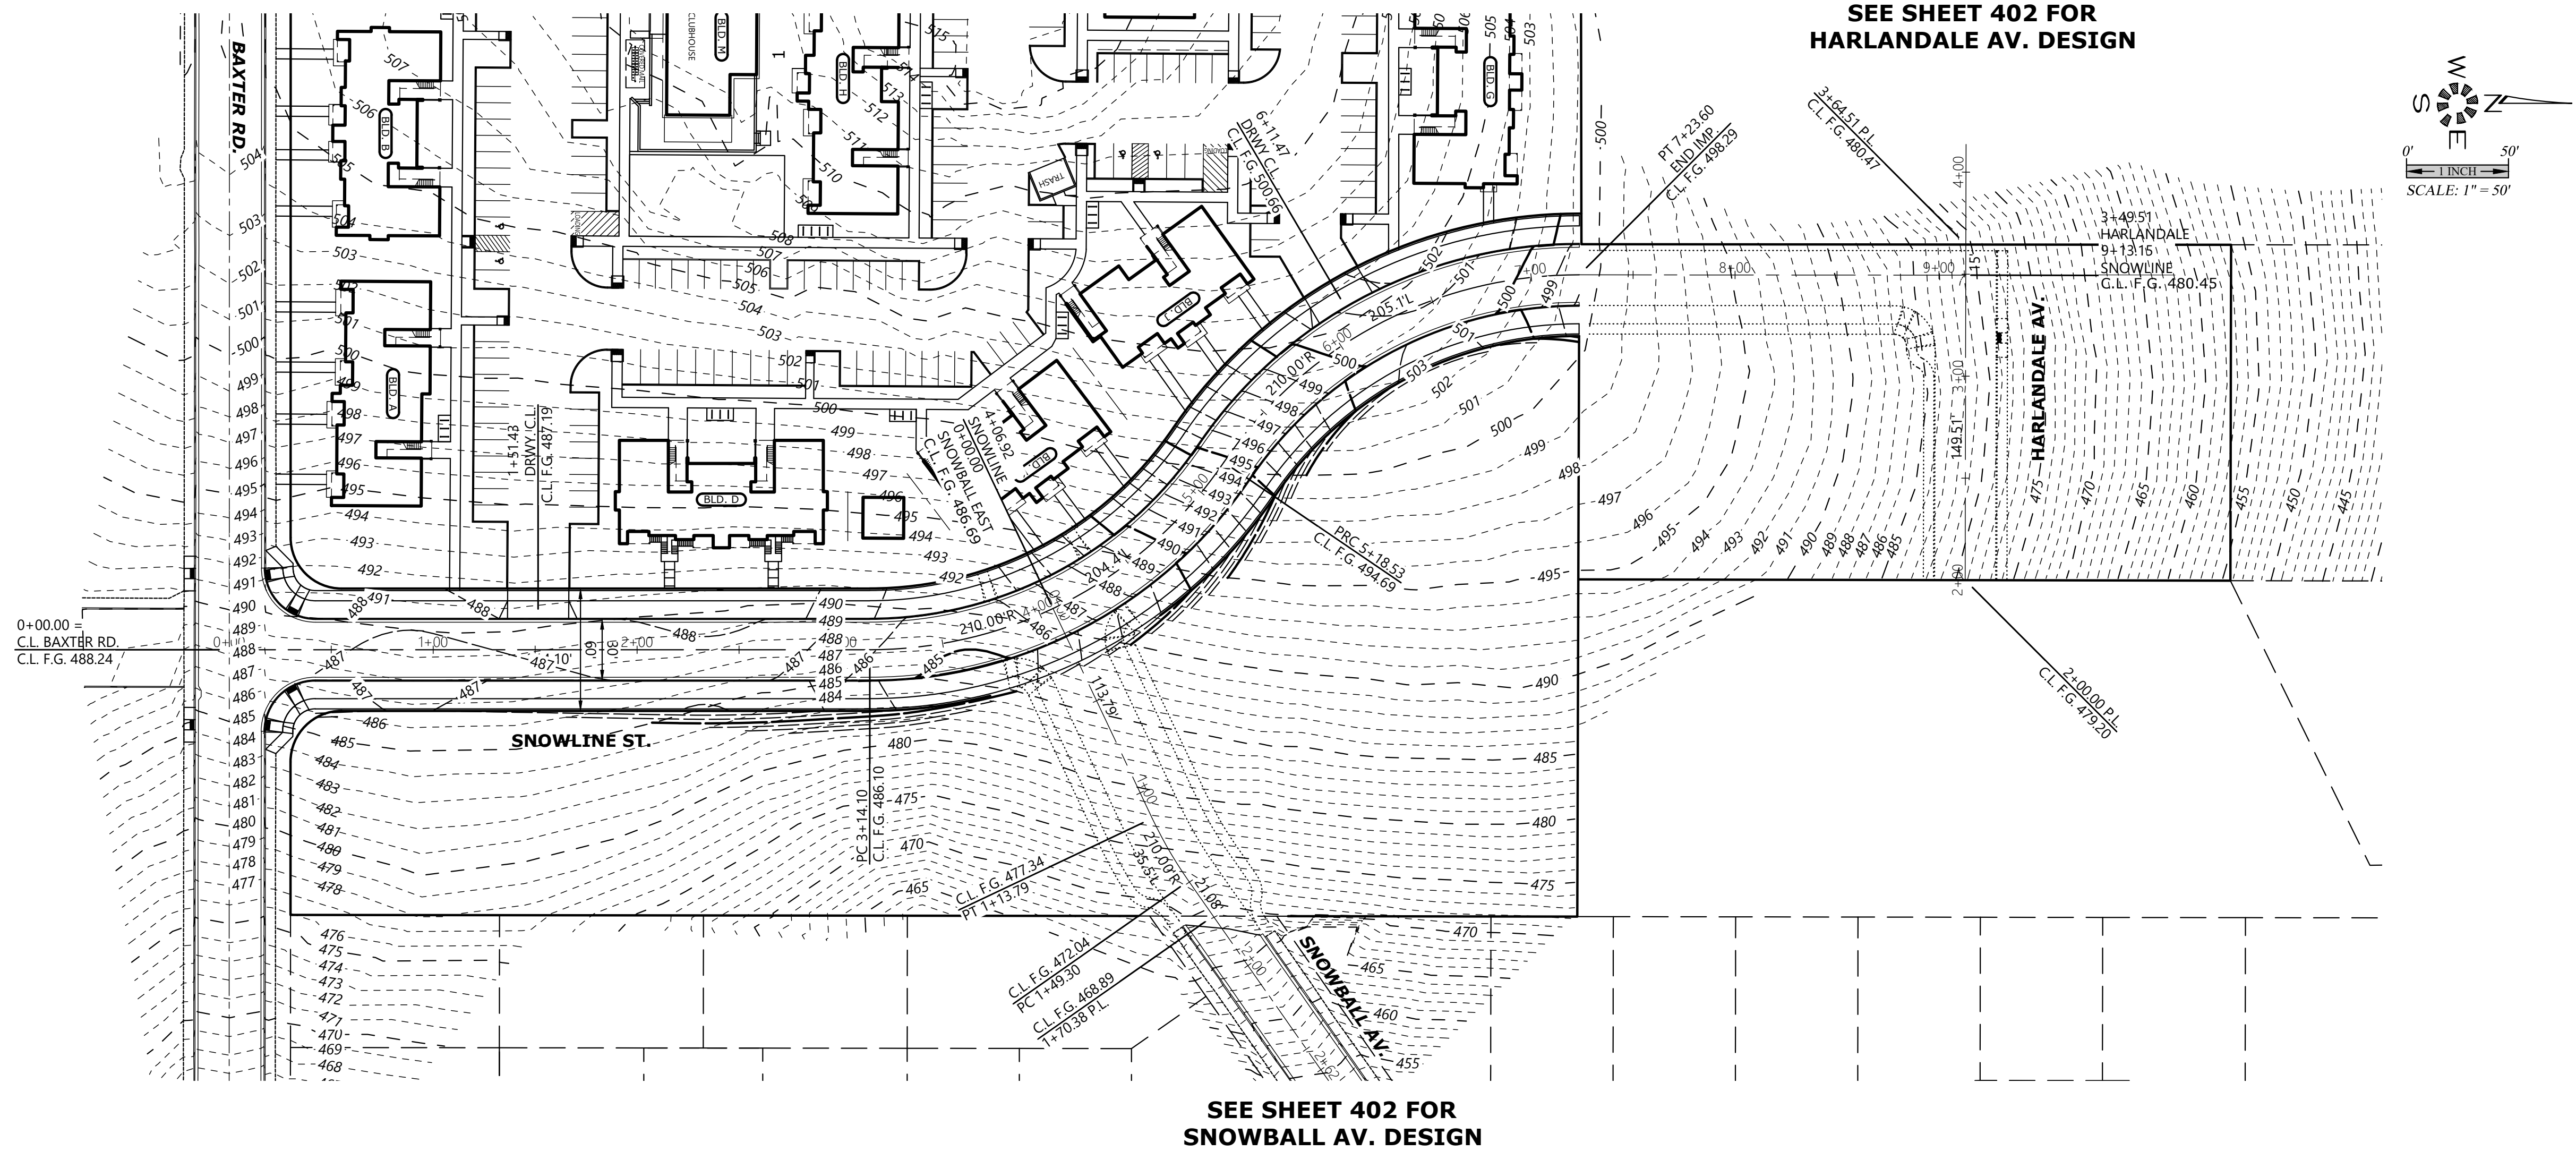

SEE SHEET 405
FOR STRUCTURAL
STREET SECTION

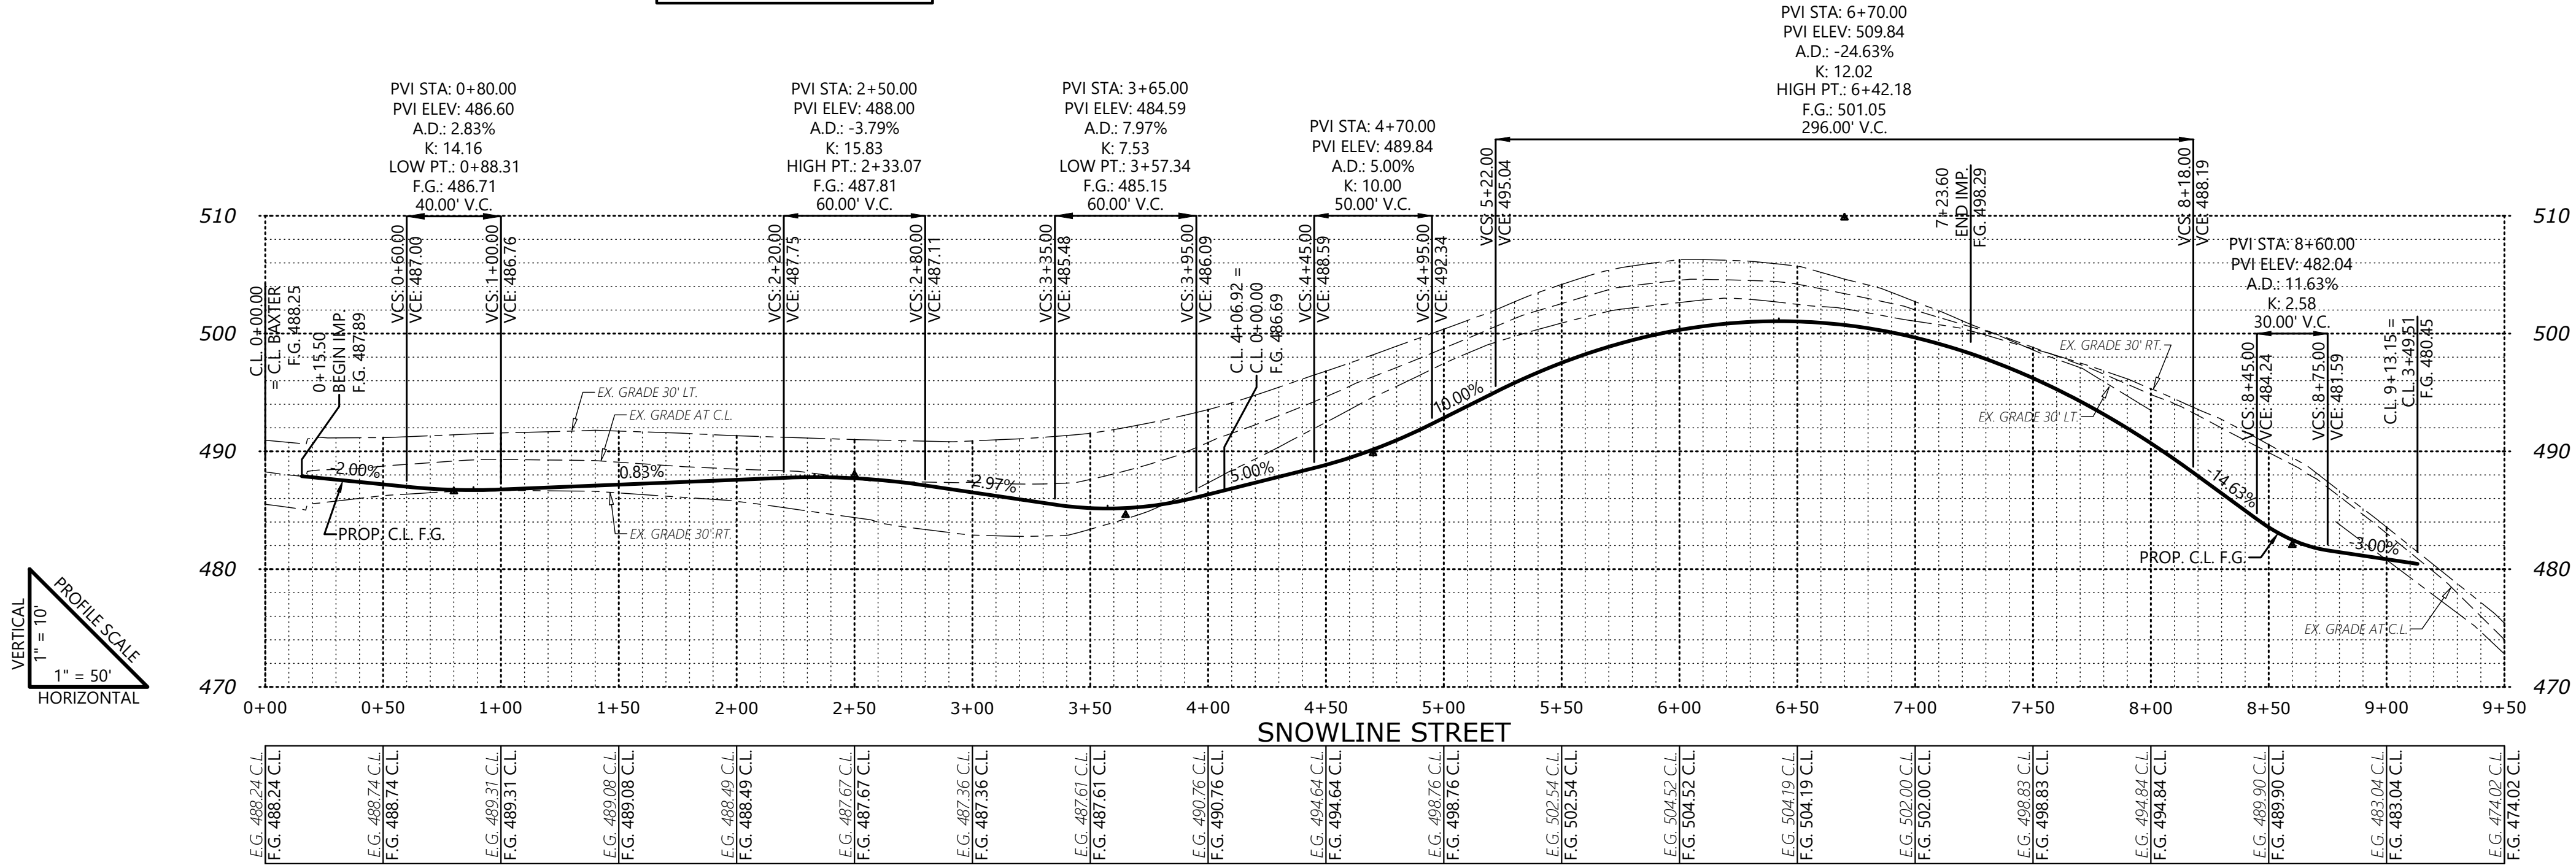

MULTI/TECH

ENGINEERING SERVICES, INC.
1155 13th ST. S.E. SALEM, OR. 97302
PH: (503) 363-5277 FAX: (503) 366-5660
www.mtengr.com office@mtengr.com

STREET PLAN

BAXTER DEVELOPMENT

NO CHANGES, MODIFICATIONS
OR REVISIONS SHALL BE
MADE TO THESE DRAWINGS
WITHOUT WRITTEN
AUTHORIZATION FROM THE
DESIGN ENGINEER.
DIMENSIONS & NOTES TAKE
PRECEDENCE OVER
GRAPHICAL REPRESENTATION.

Design: M.D.G.
Drawn: J.P.H.
Checked: B.M.G.
Issue Date: 12/10/24
Scale: AS SHOWN
As-Built: -----

JOB # 7707

401