
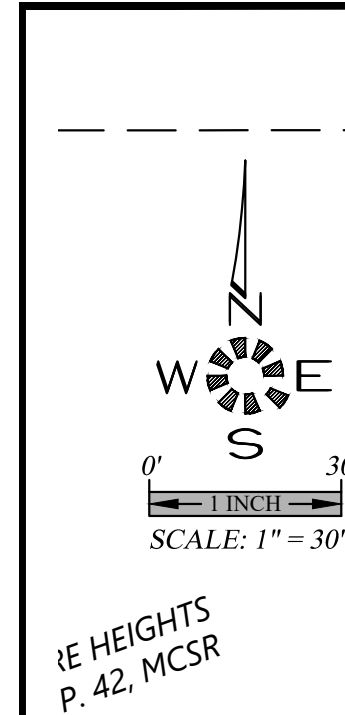


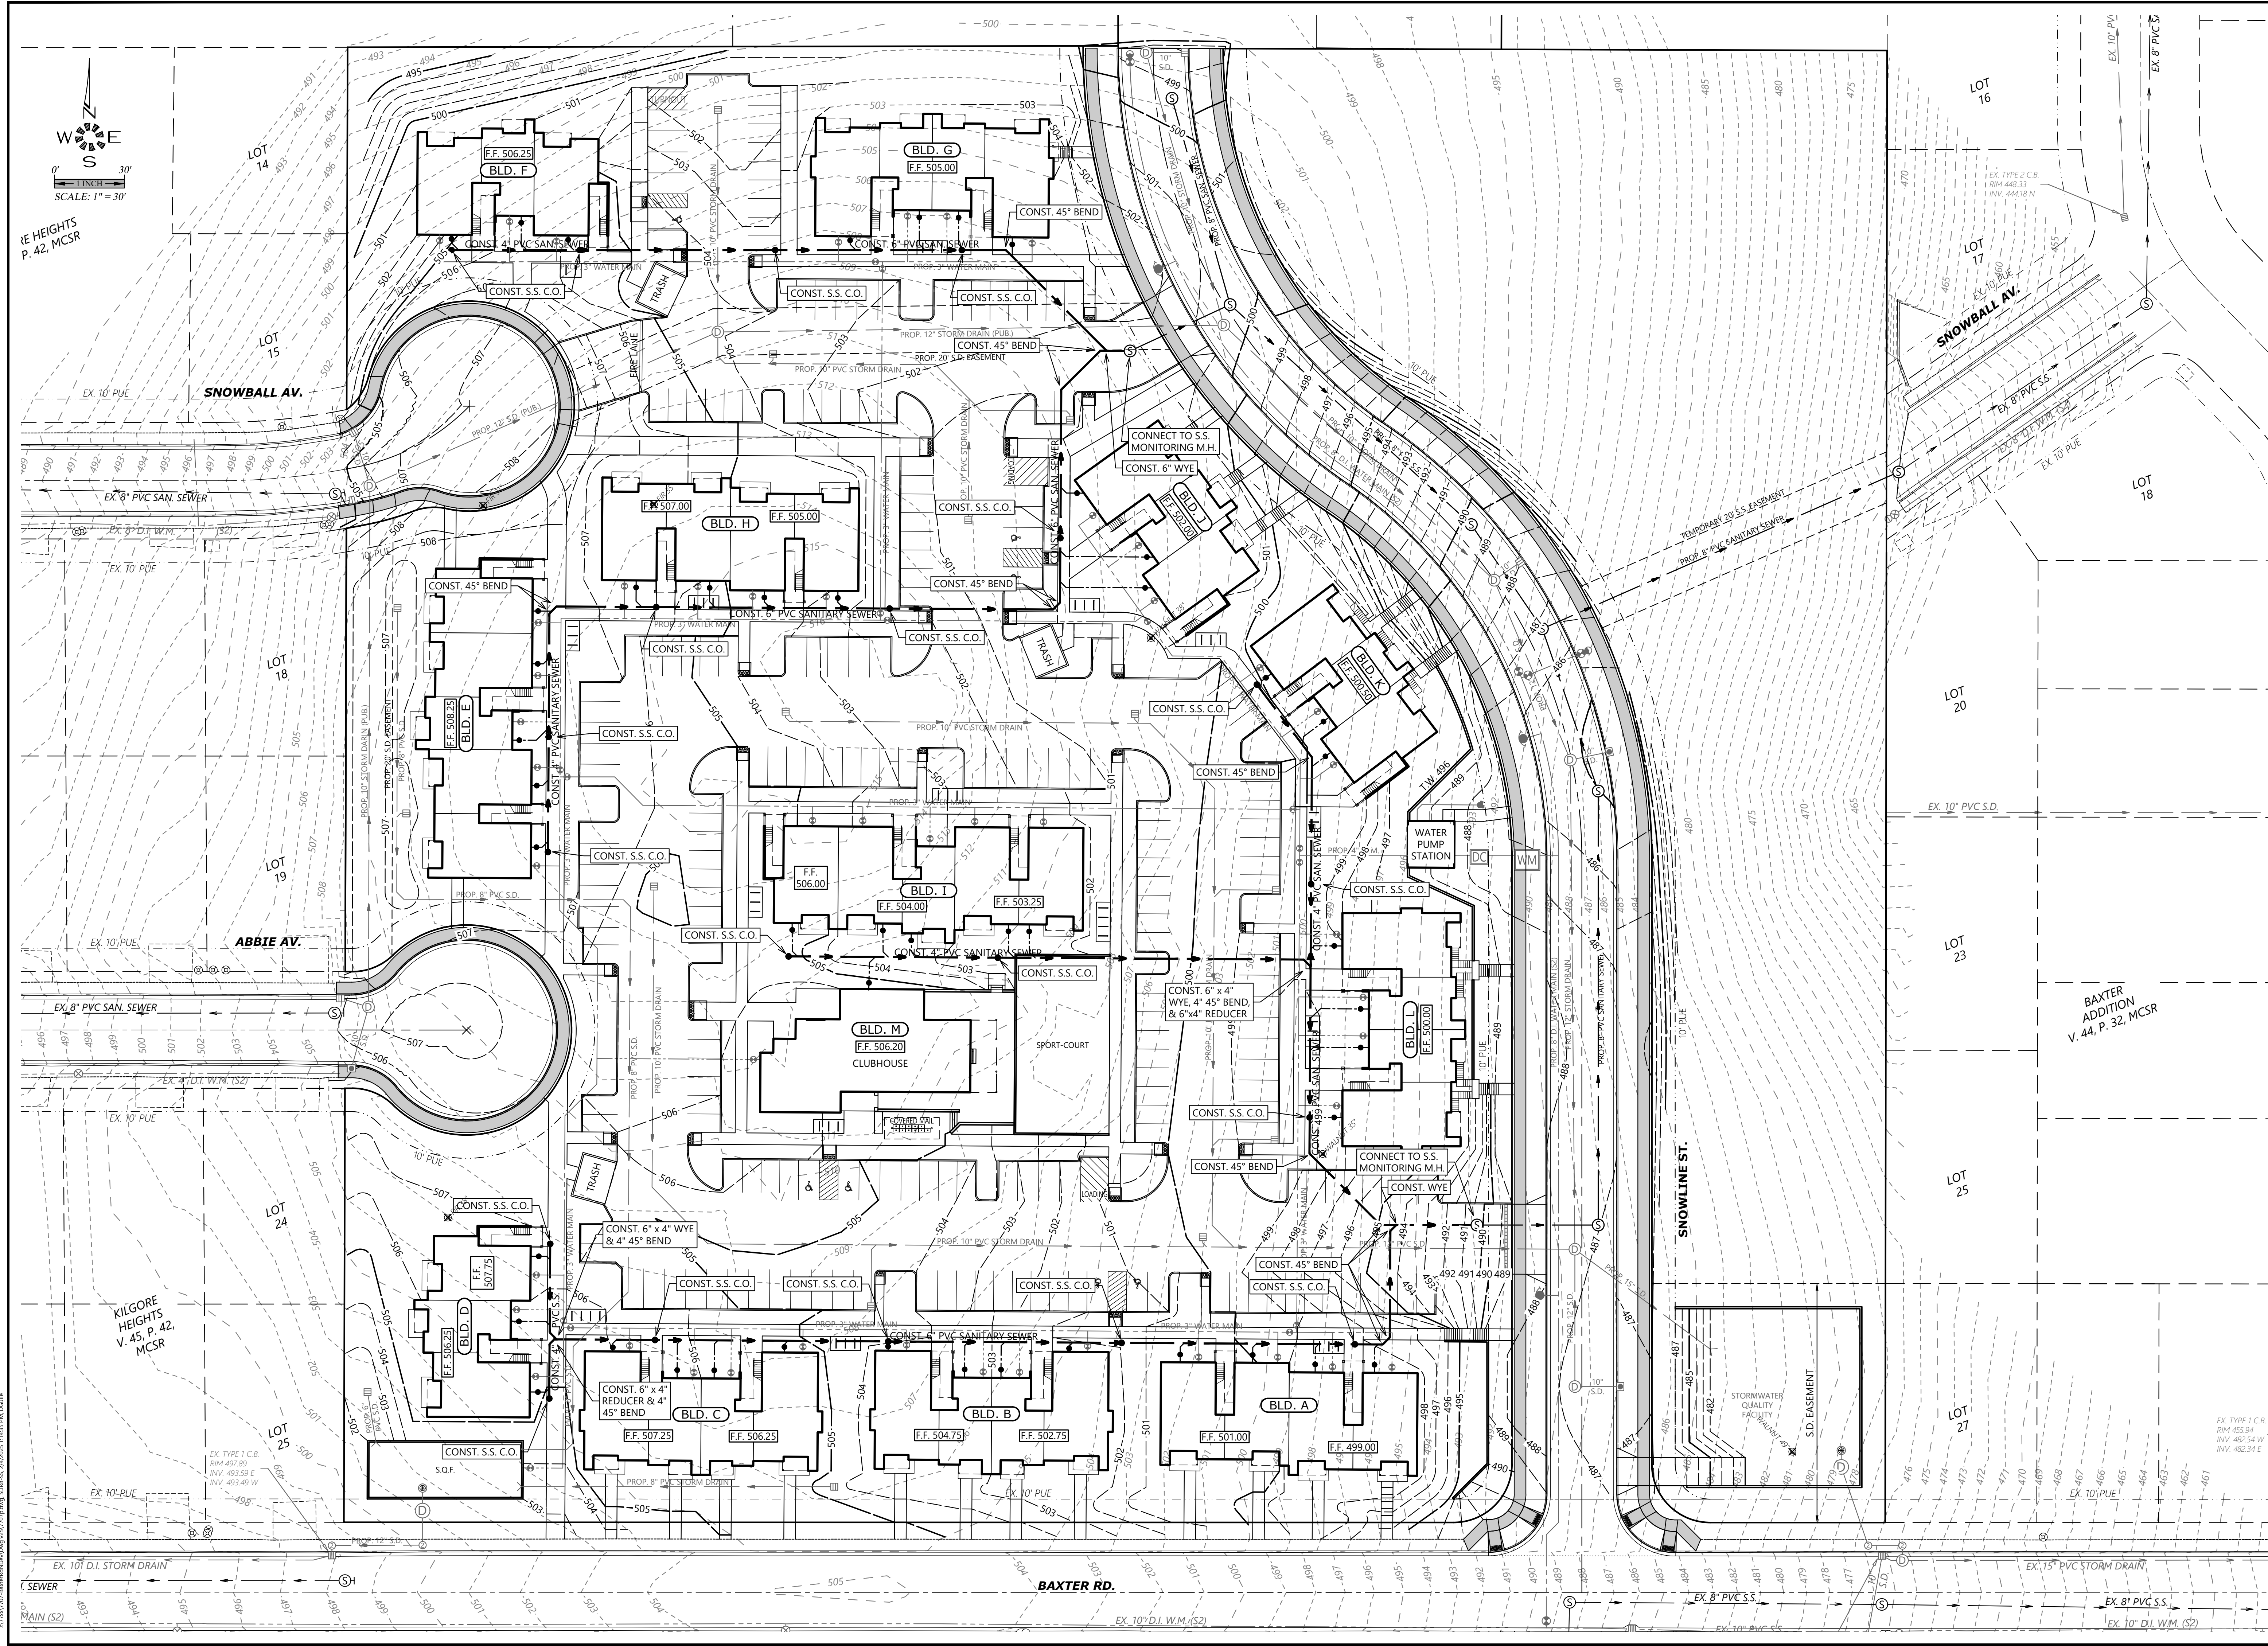

MULTI/TECH

ENGINEERING SERVICES, INC.
11.55 13th St., S.E. Salem, OR, 97302
PH: (503) 363 - 9227 FAX: (503) 364-1260
www.intengineering.net office@intengineering.net

PRIVATE
SANITARY SEWER
PLAN

BAXTER DEVELOPMENT

NO CHANGES, MODIFICATIONS
OR REPRODUCTIONS TO BE
MADE TO THESE DRAWINGS
WITHOUT WRITTEN
AUTHORIZATION FROM THE
DESIGN ENGINEER.
DIMENSIONS & NOTES TAKE
PRECEDENCE OVER
GRAPHICAL REPRESENTATION.

Design: M.D.G.
Drawn: J.P.H.
Checked: B.M.G.
Issue Date: 2/4/25
Scale: AS SHOWN

7707p SDR8-SS
REGISTERED PROFESSIONAL
ENGINEER
JULY 14, 1978
MARK D. GORDON
EXPIRES: 06-30-2025

JOB # 7707

SDR8