


\\77077077.sasnet\Draw\Draw\20770707.dwg, 12/07/2019, 1:13:58 PM, D:\gale

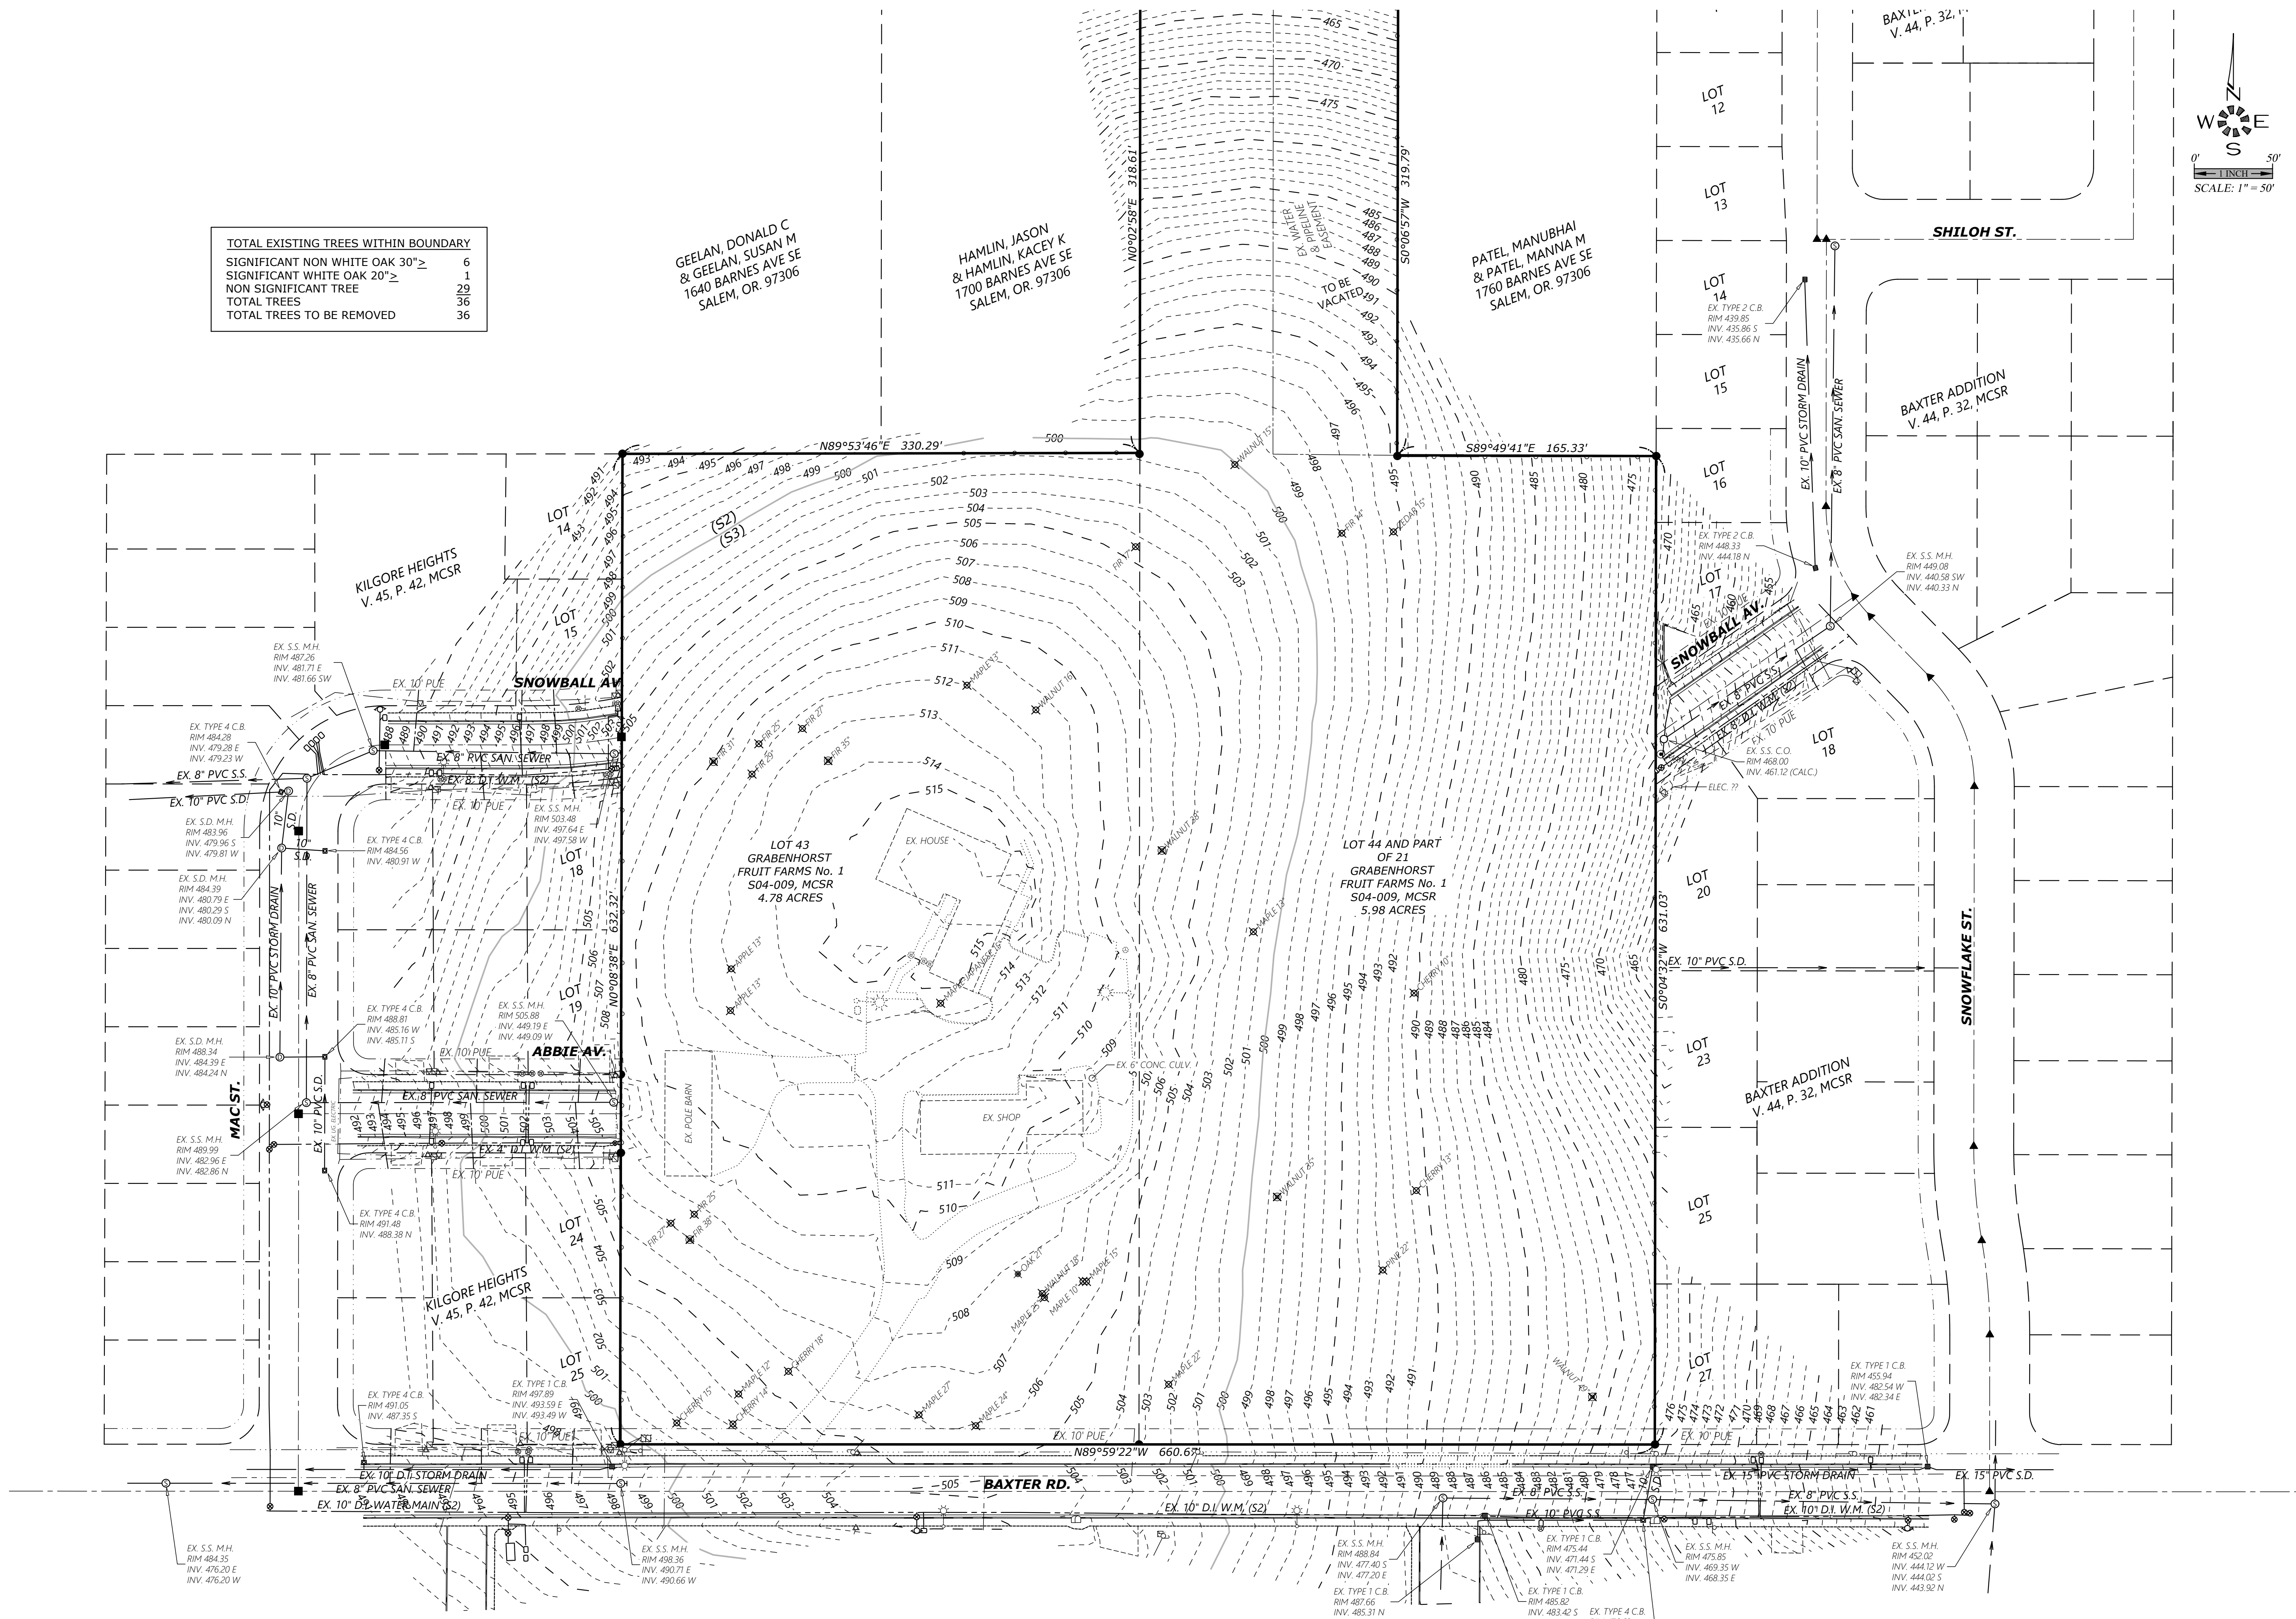


TOTAL EXISTING TREES WITHIN BOUNDARY	
SIGNIFICANT NON WHITE OAK 30"≥	6
SIGNIFICANT WHITE OAK 20"≥	1
NON SIGNIFICANT TREE	29
TOTAL TREES	36
TOTAL TREES TO BE REMOVED	36

GEELAN, DONALD C
& GEELAN, SUSAN M
1640 BARNES AVE SE
SALEM, OR. 97306

HAMLIN, JASON
& HAMLIN, KACEY K
1700 BARNES AVE SE
SALEM, OR. 97306

PATEL, MANUBHAI
& PATEL, MANNA M
1760 BARNES AVE SE
SALEM, OR. 97306

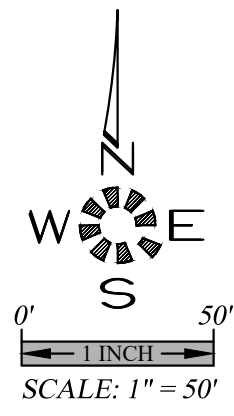

EXISTING CONDITIONS PLAN

BAXTER DEVELOPMENT

NO CHANGES, MODIFICATIONS
OR REPRODUCTIONS TO BE
MADE TO THESE DRAWINGS
WITHOUT WRITTEN
AUTHORIZATION FROM THE
DESIGN ENGINEER.
DIMENSIONS & NOTES TAKE
PRECEDENCE OVER
GRAPHICAL REPRESENTATION.

Design: M.D.G.
Drawn: J.P.H.
Checked: B.M.G.
Issue Date: 2/14/25
Scale: AS SHOWN



EXPIRES: 06-30-2025

JOB # 7707

SDR2