


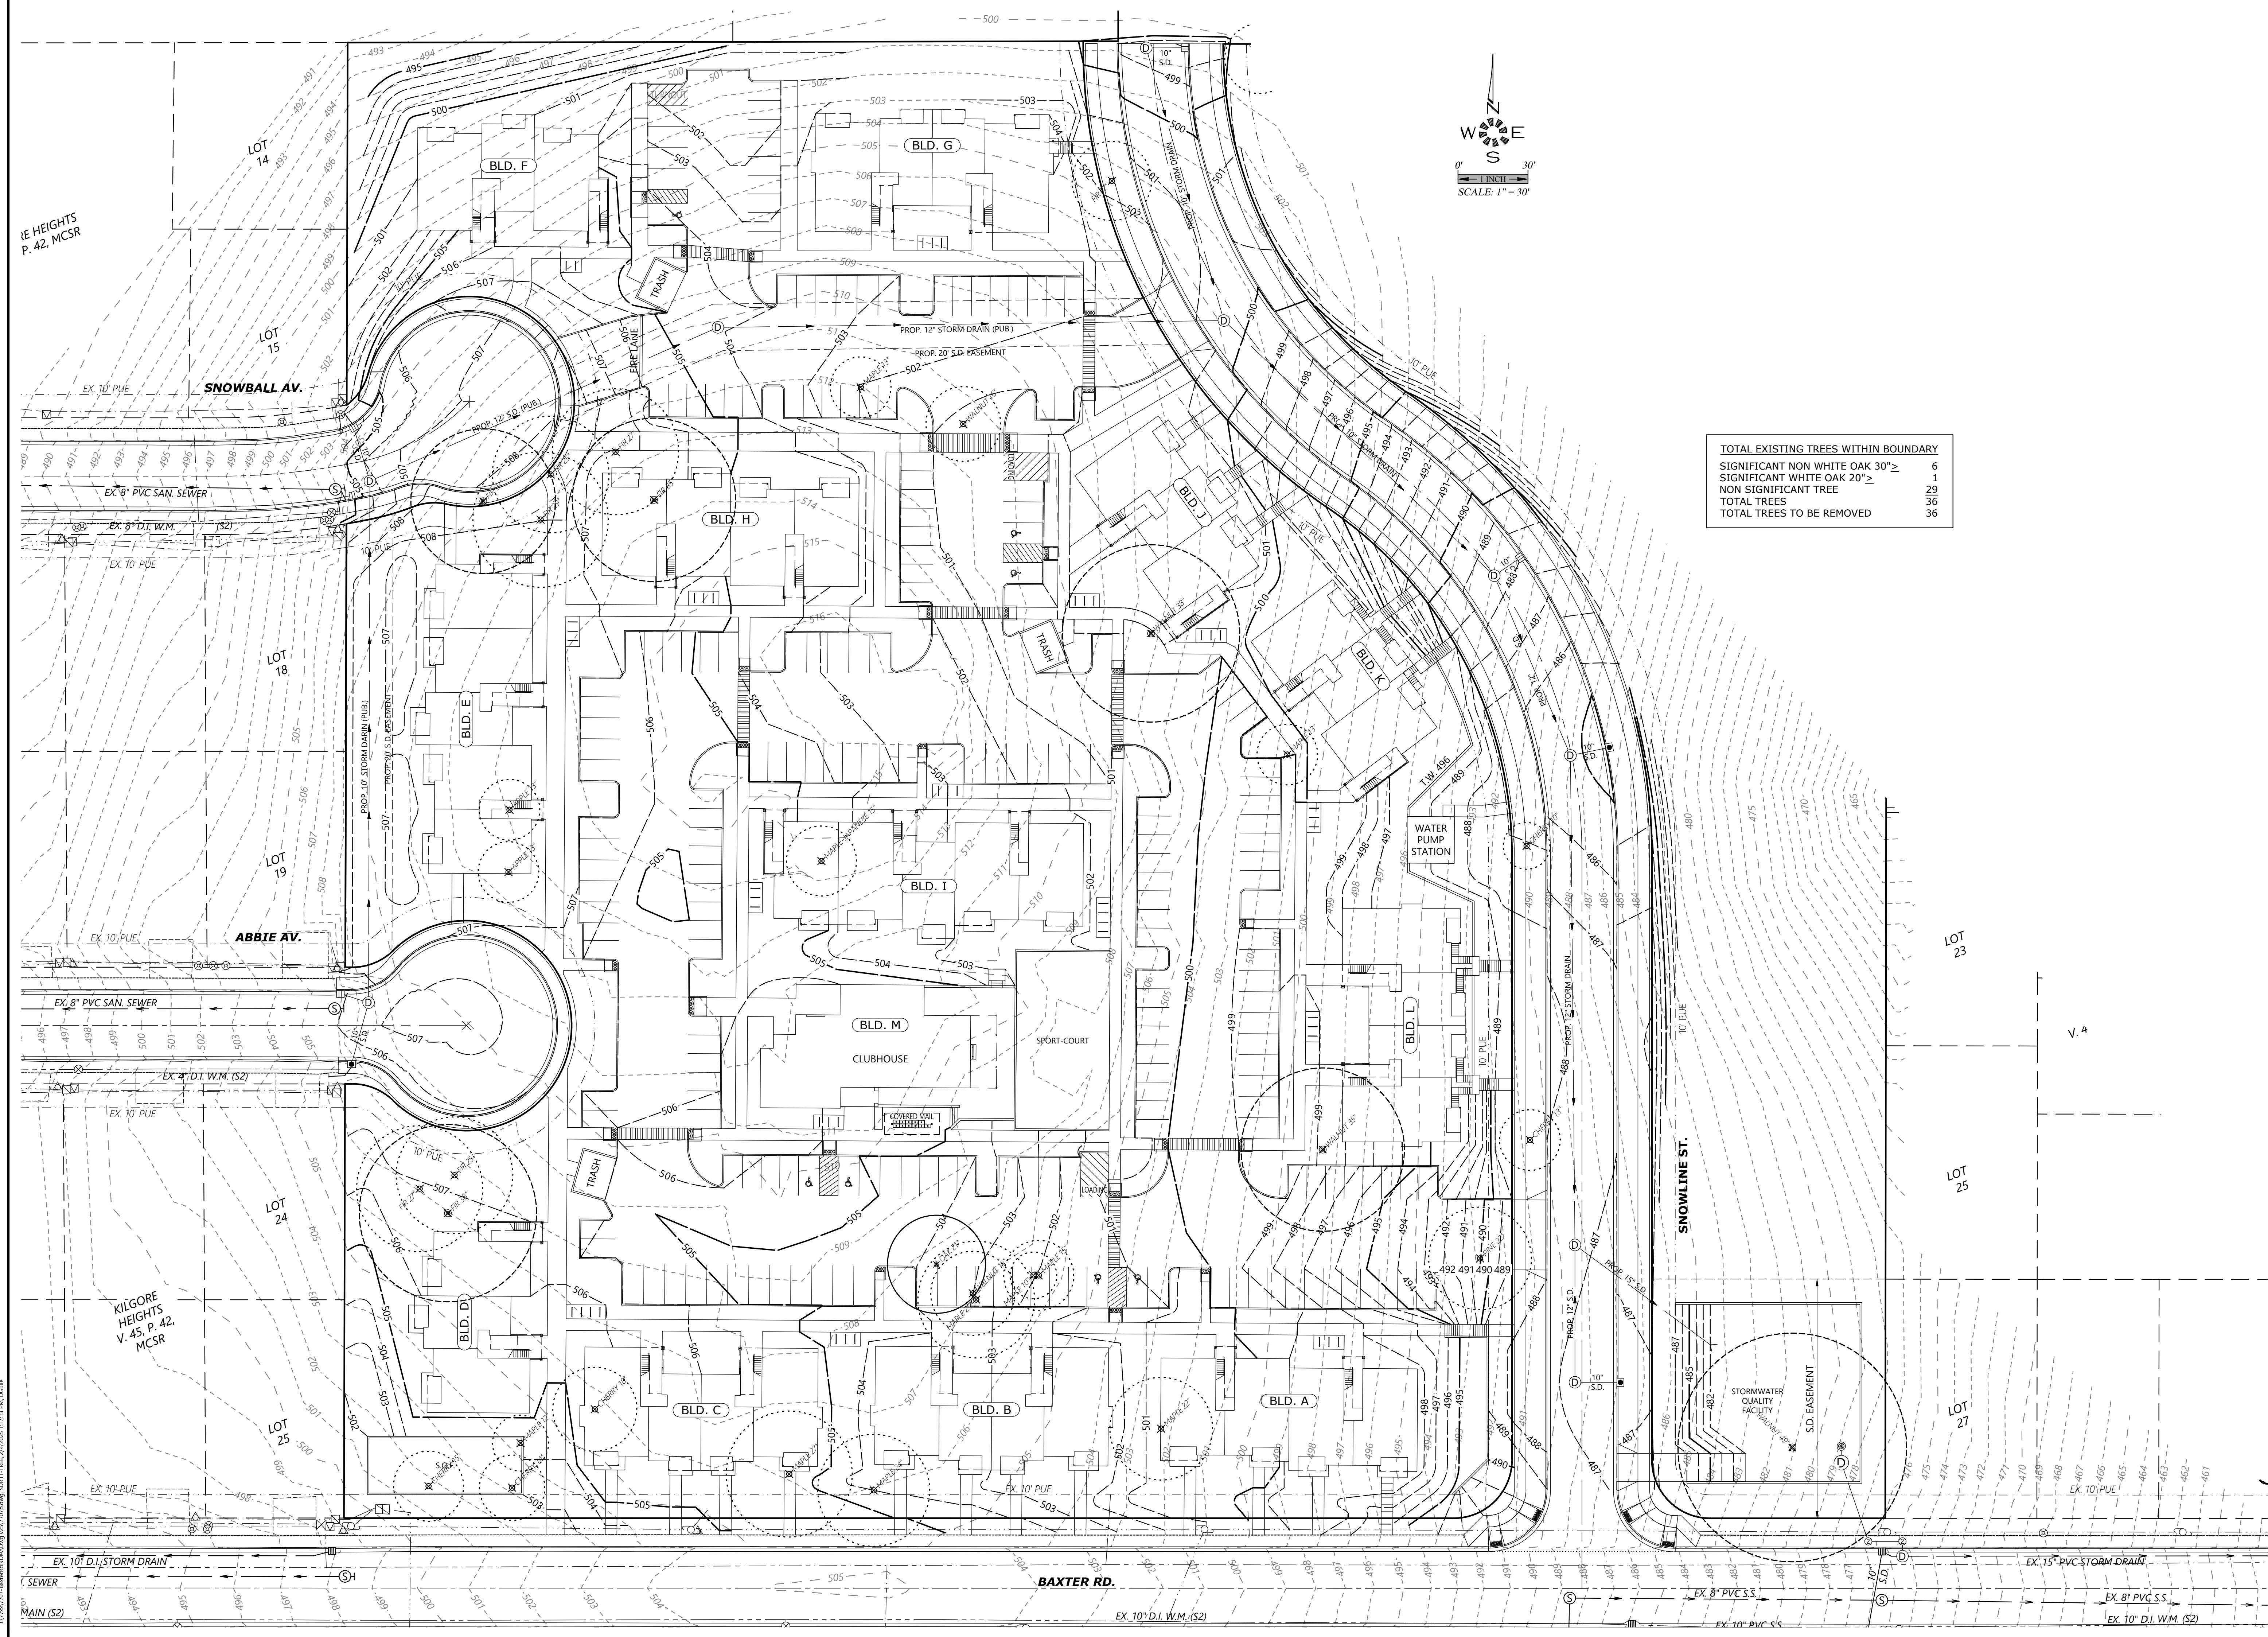

TOTAL EXISTING TREES WITHIN BOUNDARY	
SIGNIFICANT NON WHITE OAK 30"≥	6
SIGNIFICANT WHITE OAK 20"≥	1
NON SIGNIFICANT TREE	29
TOTAL TREES	36
TOTAL TREES TO BE REMOVED	36

TREE REMOVAL PLAN

BAXTER DEVELOPMENT

NO CHANGES, MODIFICATIONS
OR REPRODUCTIONS TO BE
MADE TO THESE DRAWINGS
WITHOUT WRITTEN
AUTHORIZATION FROM THE
DESIGN ENGINEER.
PRECEDENCE OVER
GRAPHICAL REPRESENTATION.

Design: M.D.G.
Drawn: J.P.H.
Checked: B.M.G.
Issue Date: 2/4/25
Scale: AS SHOWN



EXPIRES 06-30-2025
JOB # 7707