
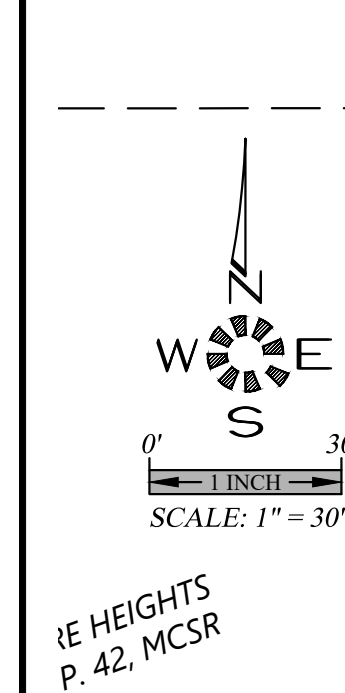


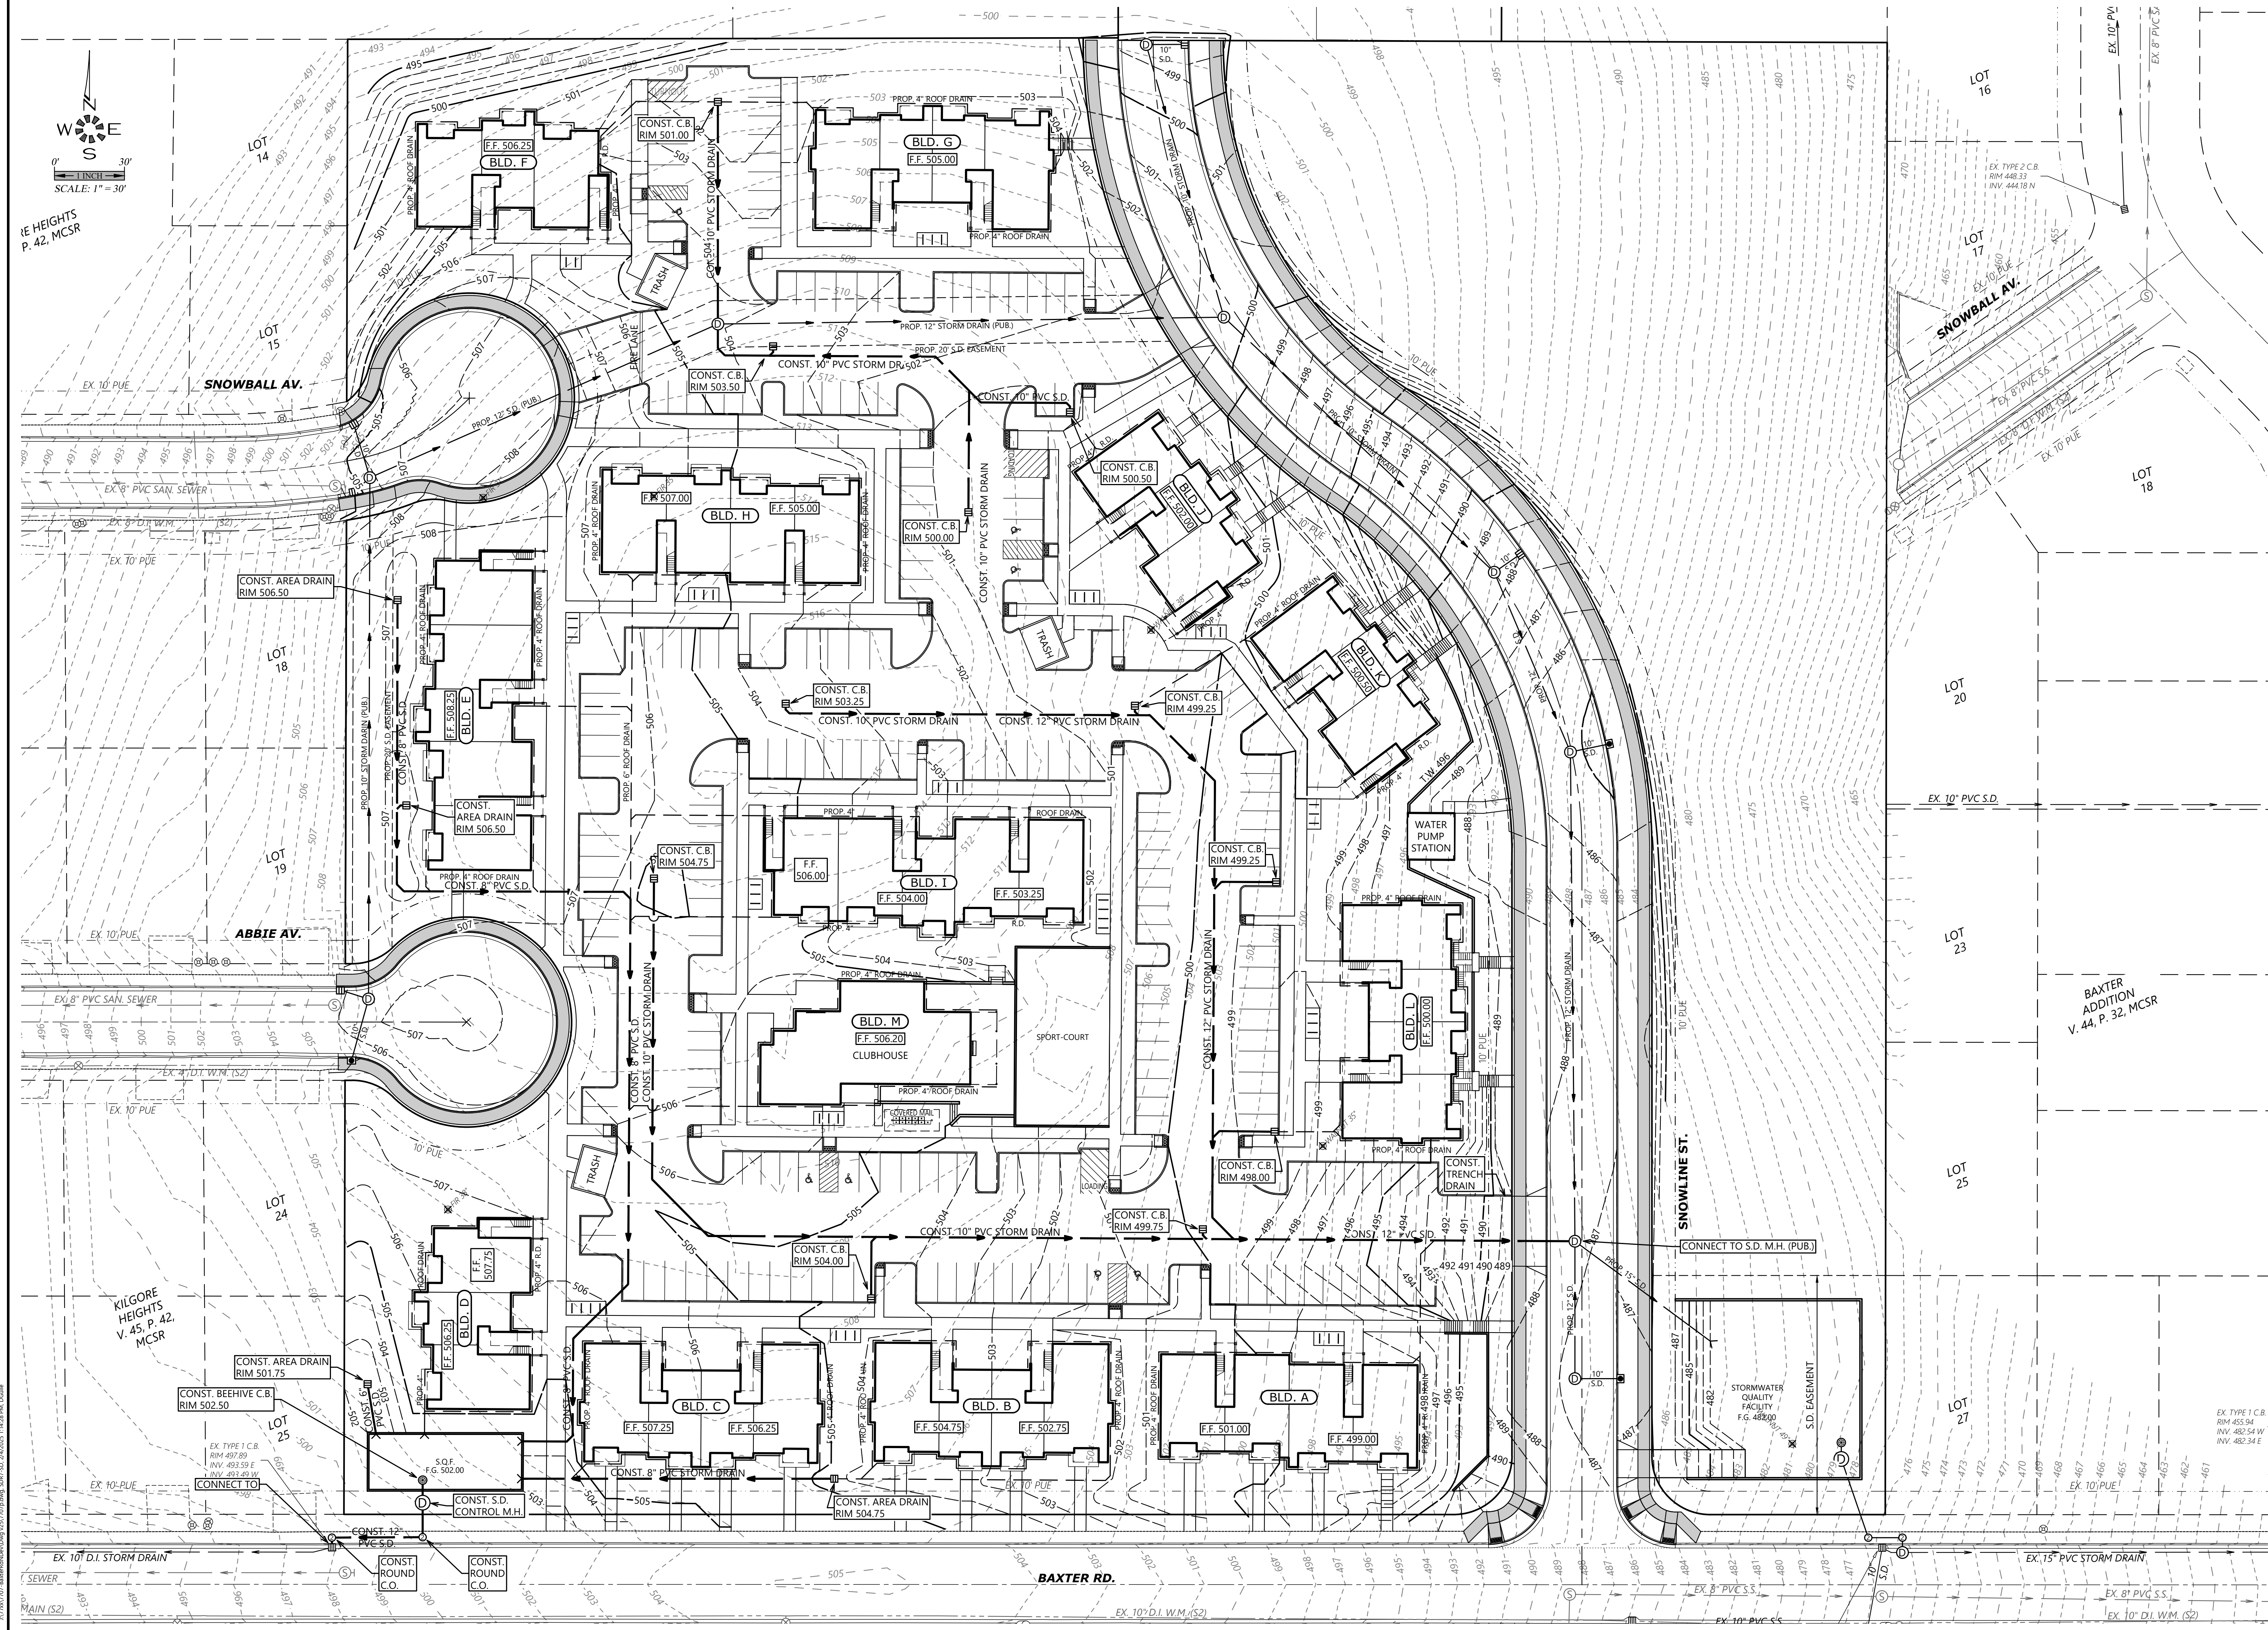

MULTI/TECH
ENGINEERING SERVICES, INC.
1155 13th St., S.E. Salem, OR, 97302
PH: (503) 363-9227 FAX: (503) 364-1260
www.intengineering.net office@intengineering.net

**PRIVATE
STORM DRAIN
PLAN**

BAXTER DEVELOPMENT

NO CHANGES, MODIFICATIONS
OR REPRODUCTIONS TO BE
MADE TO THESE DRAWINGS
WITHOUT WRITTEN
AUTHORIZATION FROM THE
DESIGN ENGINEER.
DIMENSIONS & NOTES TAKE
PRECEDENCE OVER
GRAPHICAL REPRESENTATION.

Design: M.D.G.
Drawn: J.P.H.
Checked: B.M.G.
Issue Date: 2/4/25
Scale: AS SHOWN

7707P SDR7-SD
EXP. 06-30-2025
JOB # 7707

SDR7