
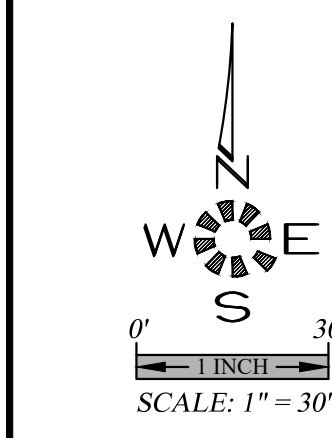


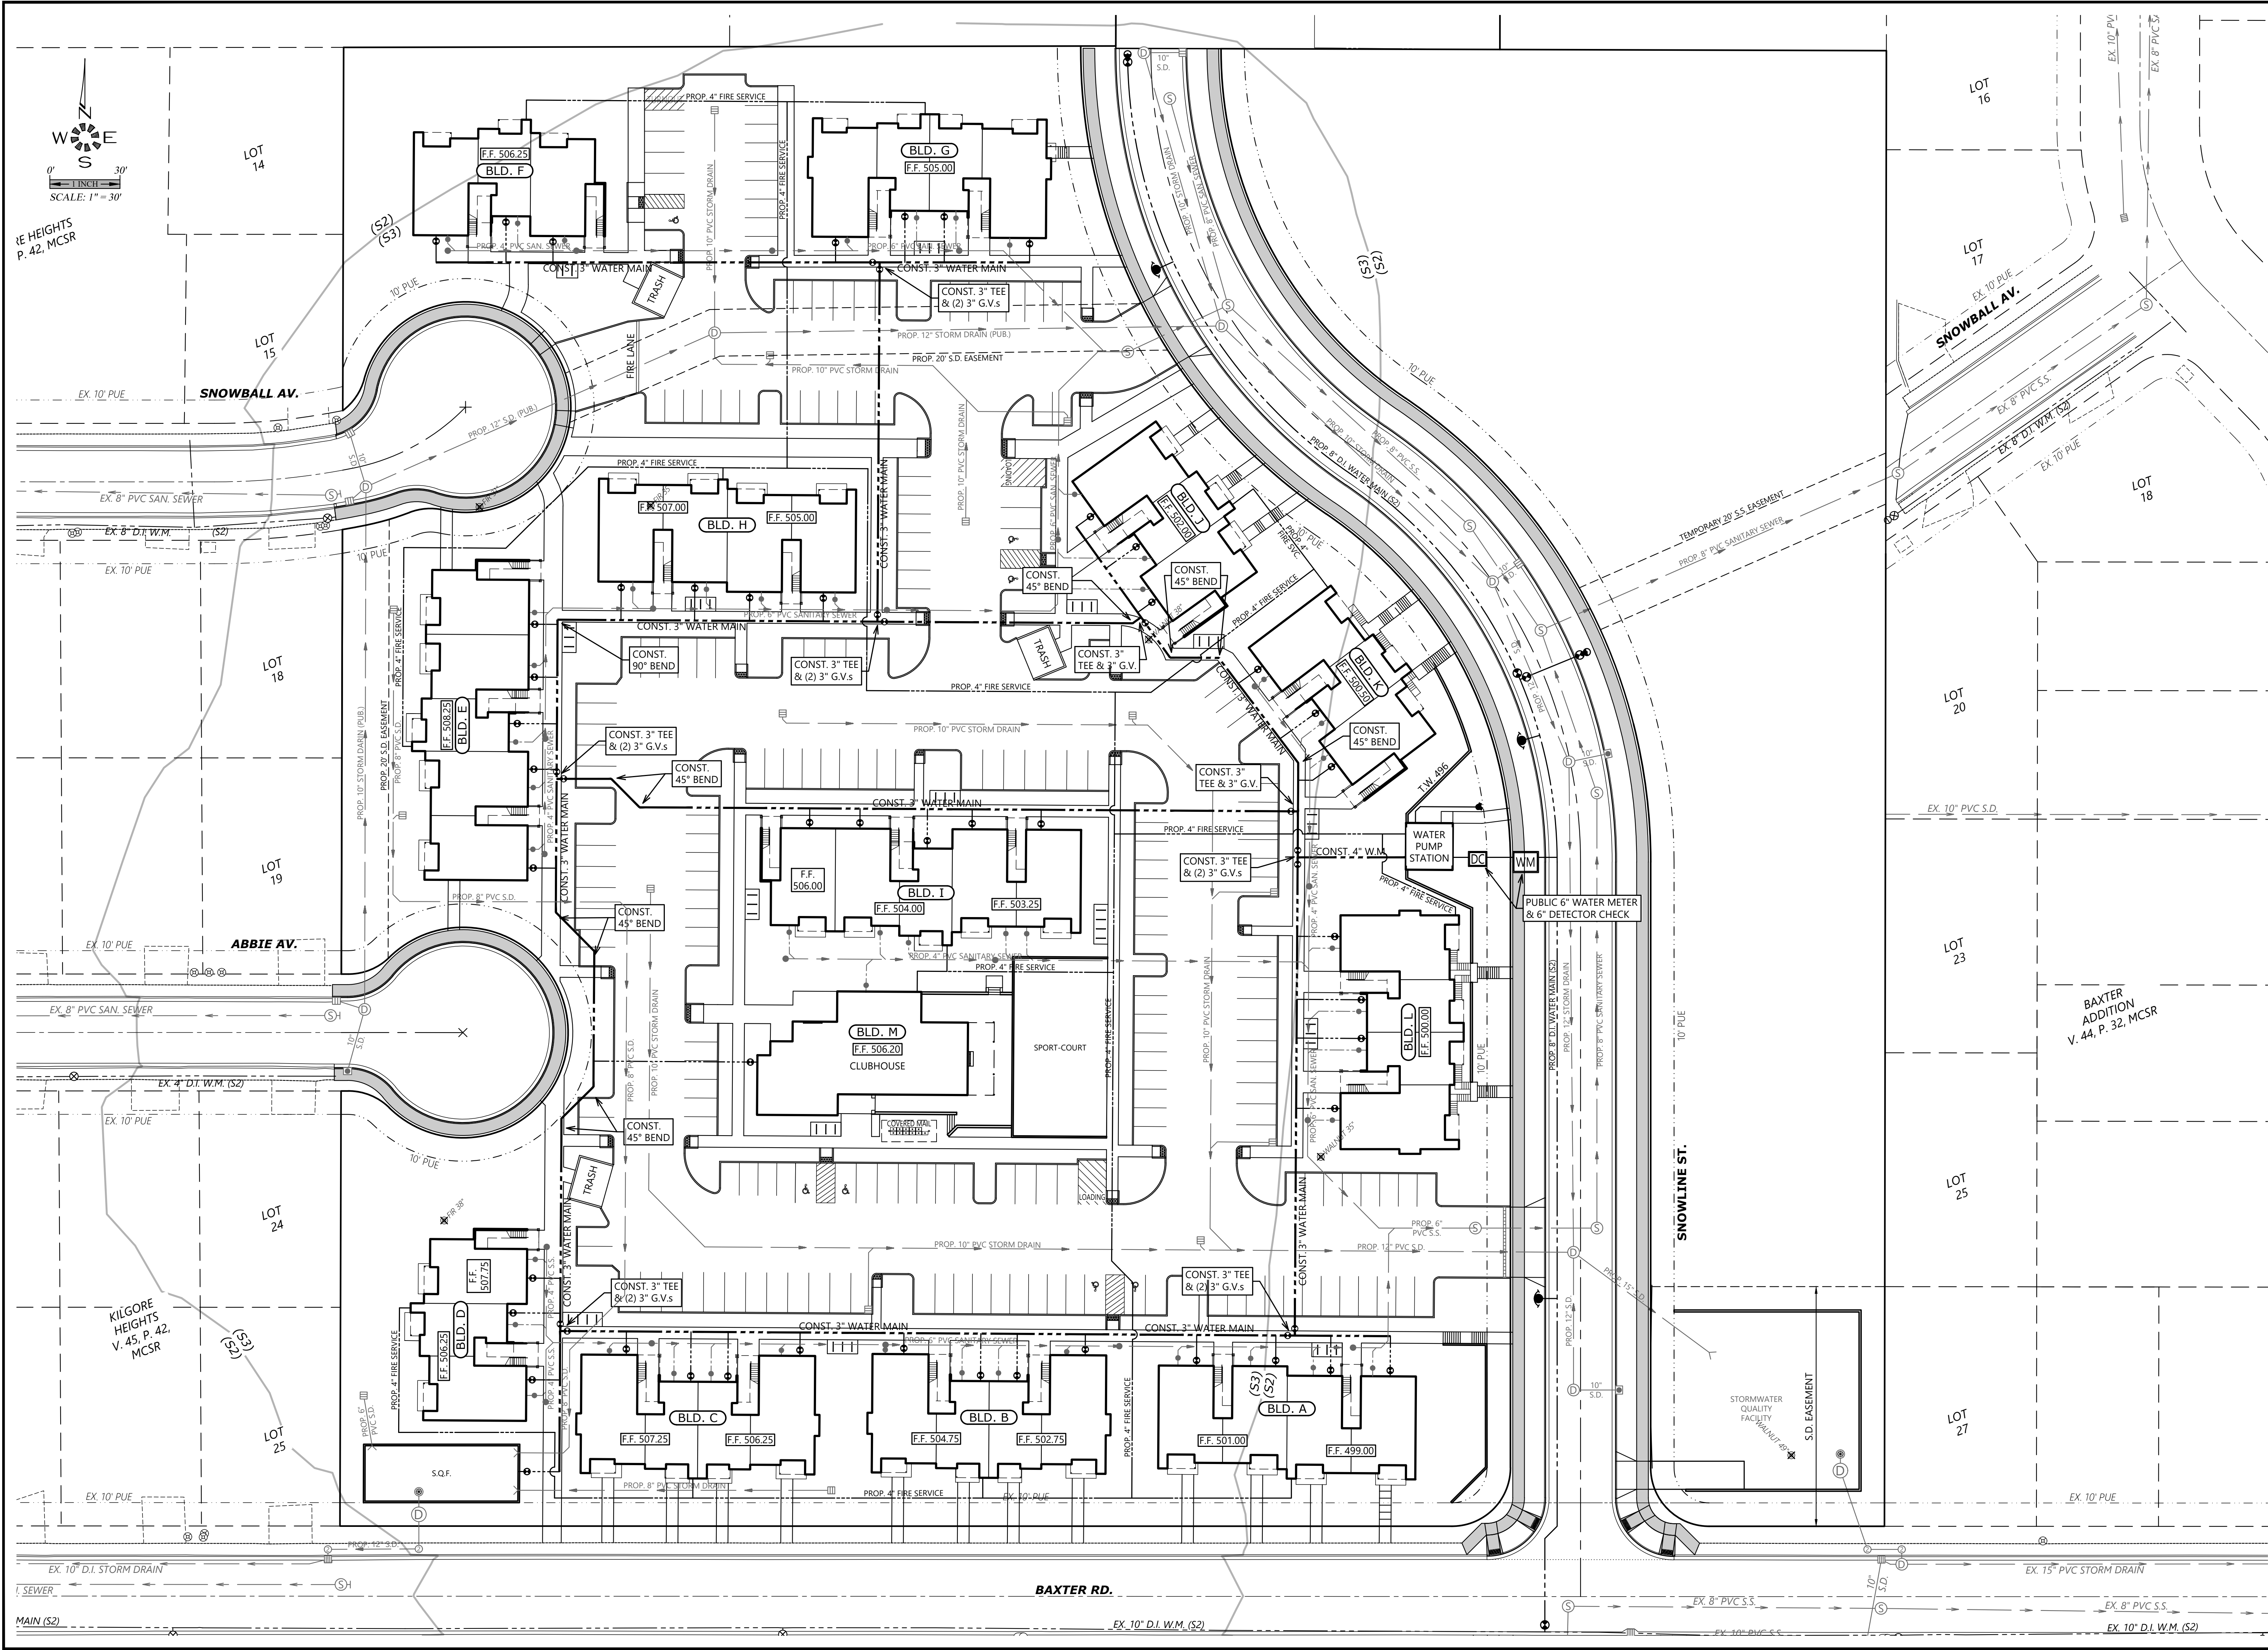

RE HEIGHTS
P. 42, MCSR

KILGORE
HEIGHTS
V. 45, P. 42,
MCSR

MAIN (S2)

J:\7707\7707_Baxter\DWG\SDR9.dwg, 020717\Twp, SDR9.dwg, 24/02/25 11:45 PM, D:\gile

MULTI/TECH

ENGINEERING SERVICES, INC.
11555 13th St., S.E. Salem, OR, 97302
PH: (503) 363 - 9227 FAX (503) 364-1260
www.rteengineering.net office@rteengineering.net

PRIVATE
DOMESTIC WATER
PLAN

BAXTER DEVELOPMENT

NO CHANGES, MODIFICATIONS
OR REPRODUCTIONS TO BE
MADE TO THESE DRAWINGS
WITHOUT WRITTEN
AUTHORIZATION FROM THE
DESIGN ENGINEER.
DIMENSIONS & NOTES TAKE
PRECEDENCE OVER
GRAPHICAL REPRESENTATION.

Design: M.D.G.
Drawn: J.P.H.
Checked: B.M.G.
Issue Date: 2/4/25
Scale: AS SHOWN

REGISTERED PROFESSIONAL
ENGINEER
93654
JUN 14 2017
MARK D. GRINI

EXPIRES 06-30-2025

JOB # 7707
SDR9