


KILGORE HEIGHTS P. 42, MCSR

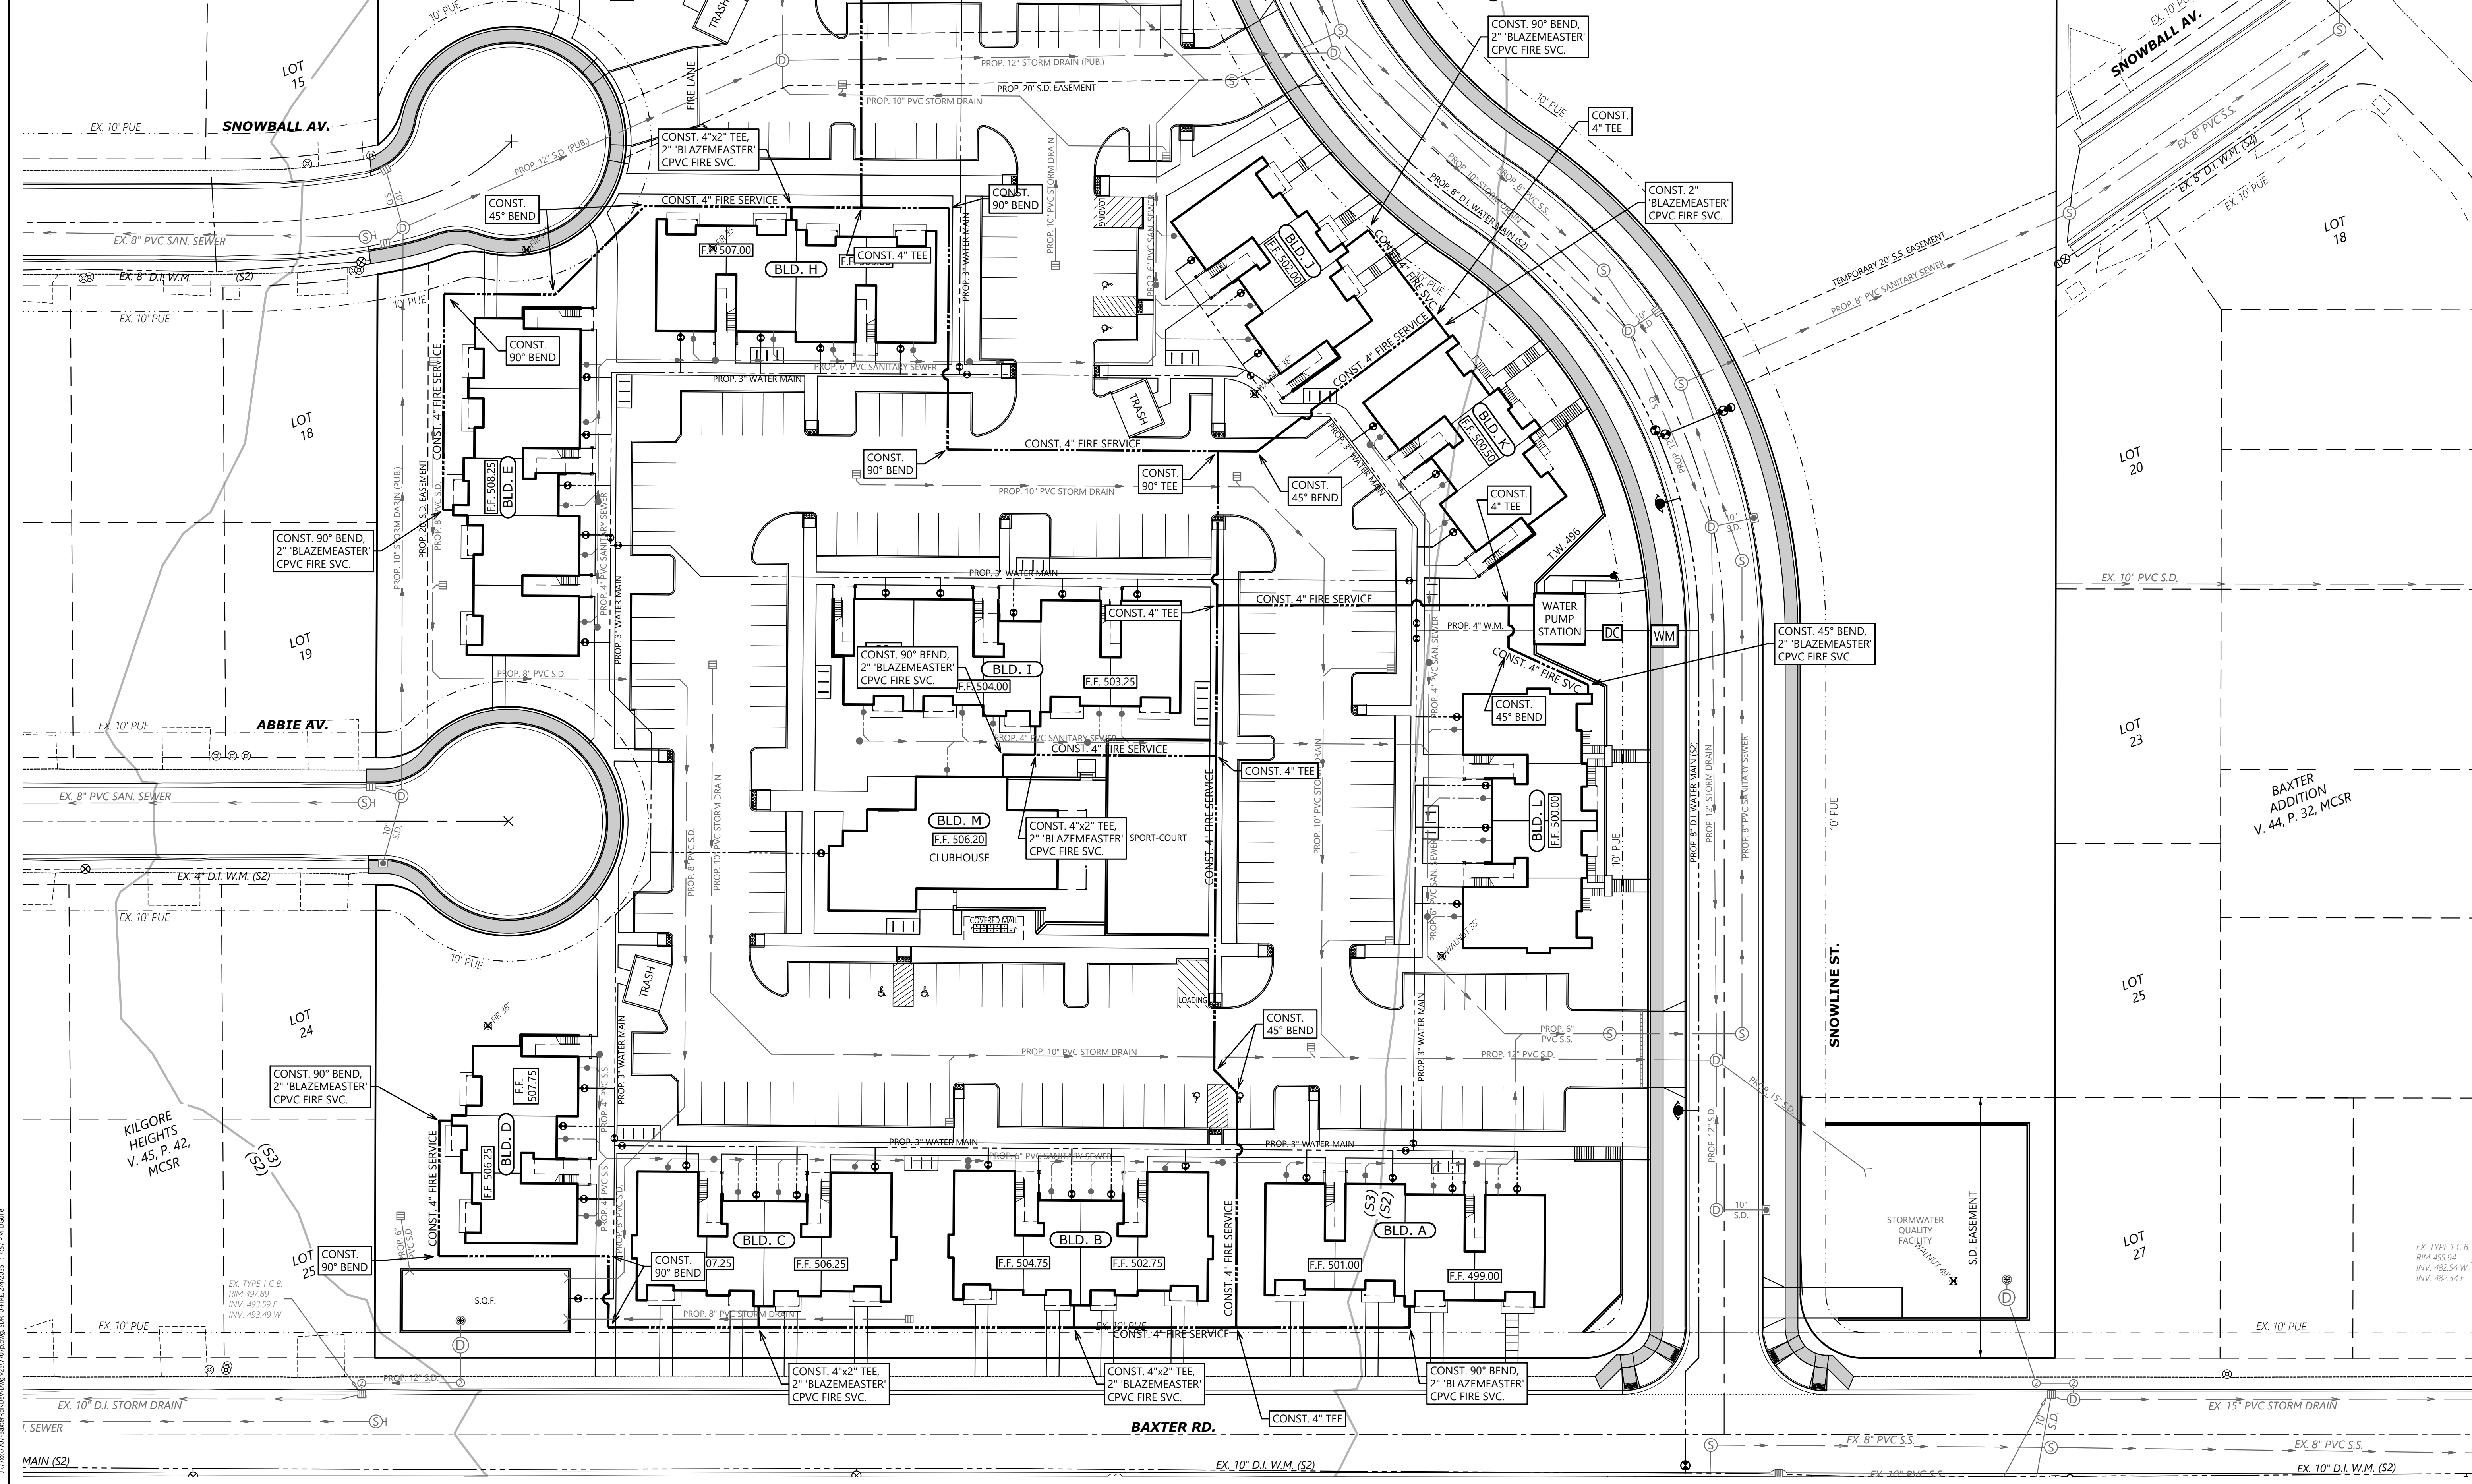

PRIVATE FIRE SERVICE PLAN

BAXTER DEVELOPMENT

NO CHANGES, MODIFICATIONS OR REPRODUCTIONS TO BE MADE TO THESE DRAWINGS WITHOUT WRITTEN AUTHORIZATION FROM THE DESIGN ENGINEER. DIMENSIONS & NOTES TAKE PRECEDENCE OVER GRAPHICAL REPRESENTATION.

Design: M.D.G.
Drawn: J.P.H.
Checked: B.M.G.
Issue Date: 2/14/25
Scale: AS SHOWN



EXPIRES 06-30-2025

JOB # 7707

SDR10

SDR10

EX. TYPE 1 C.B. RIM 455.94 INV. 483.54 W' INV. 482.34 E

LOT 16

LOT 17

LOT 18

LOT 19

LOT 20

LOT 23

LOT 24

LOT 25

LOT 27

LOT 14

LOT 15

LOT 18

LOT 19

LOT 24

LOT 25

LOT 25

LOT 25

























