
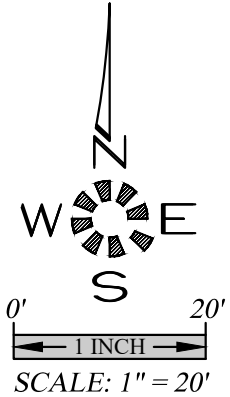
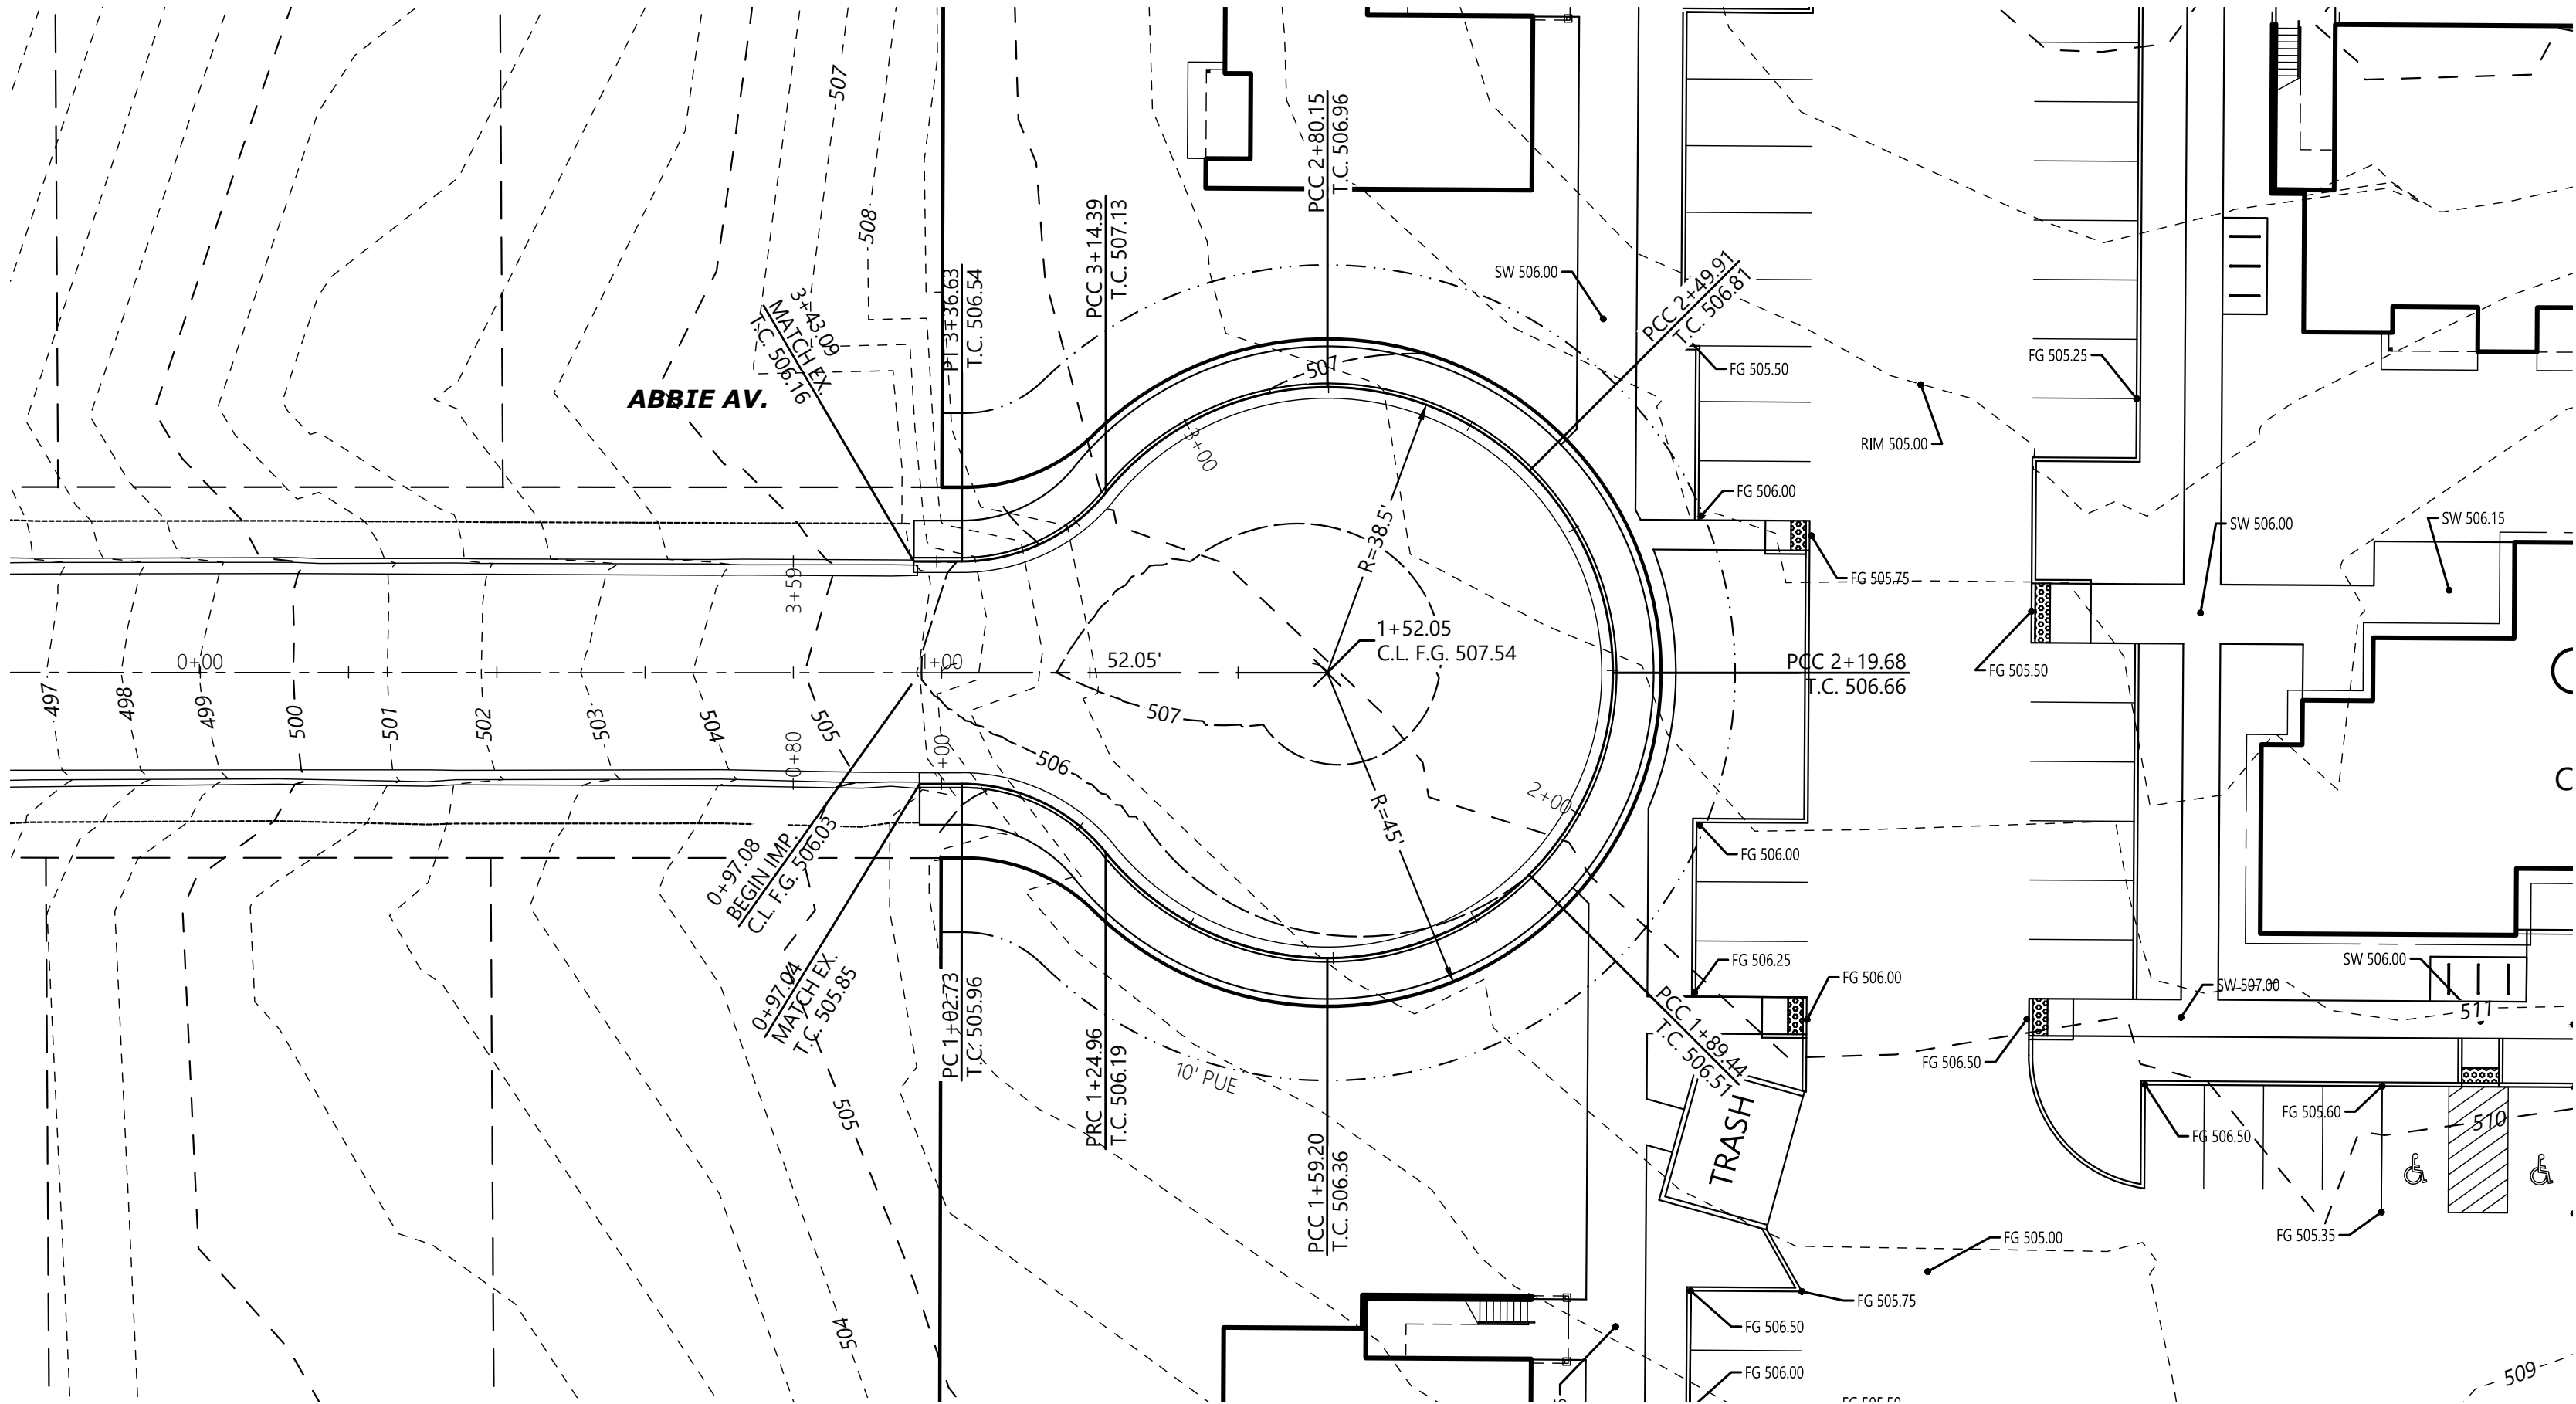


\\p01\701\Baxter\Baxter.dwg (2/7/20) 11:52:32 AM D:\cale

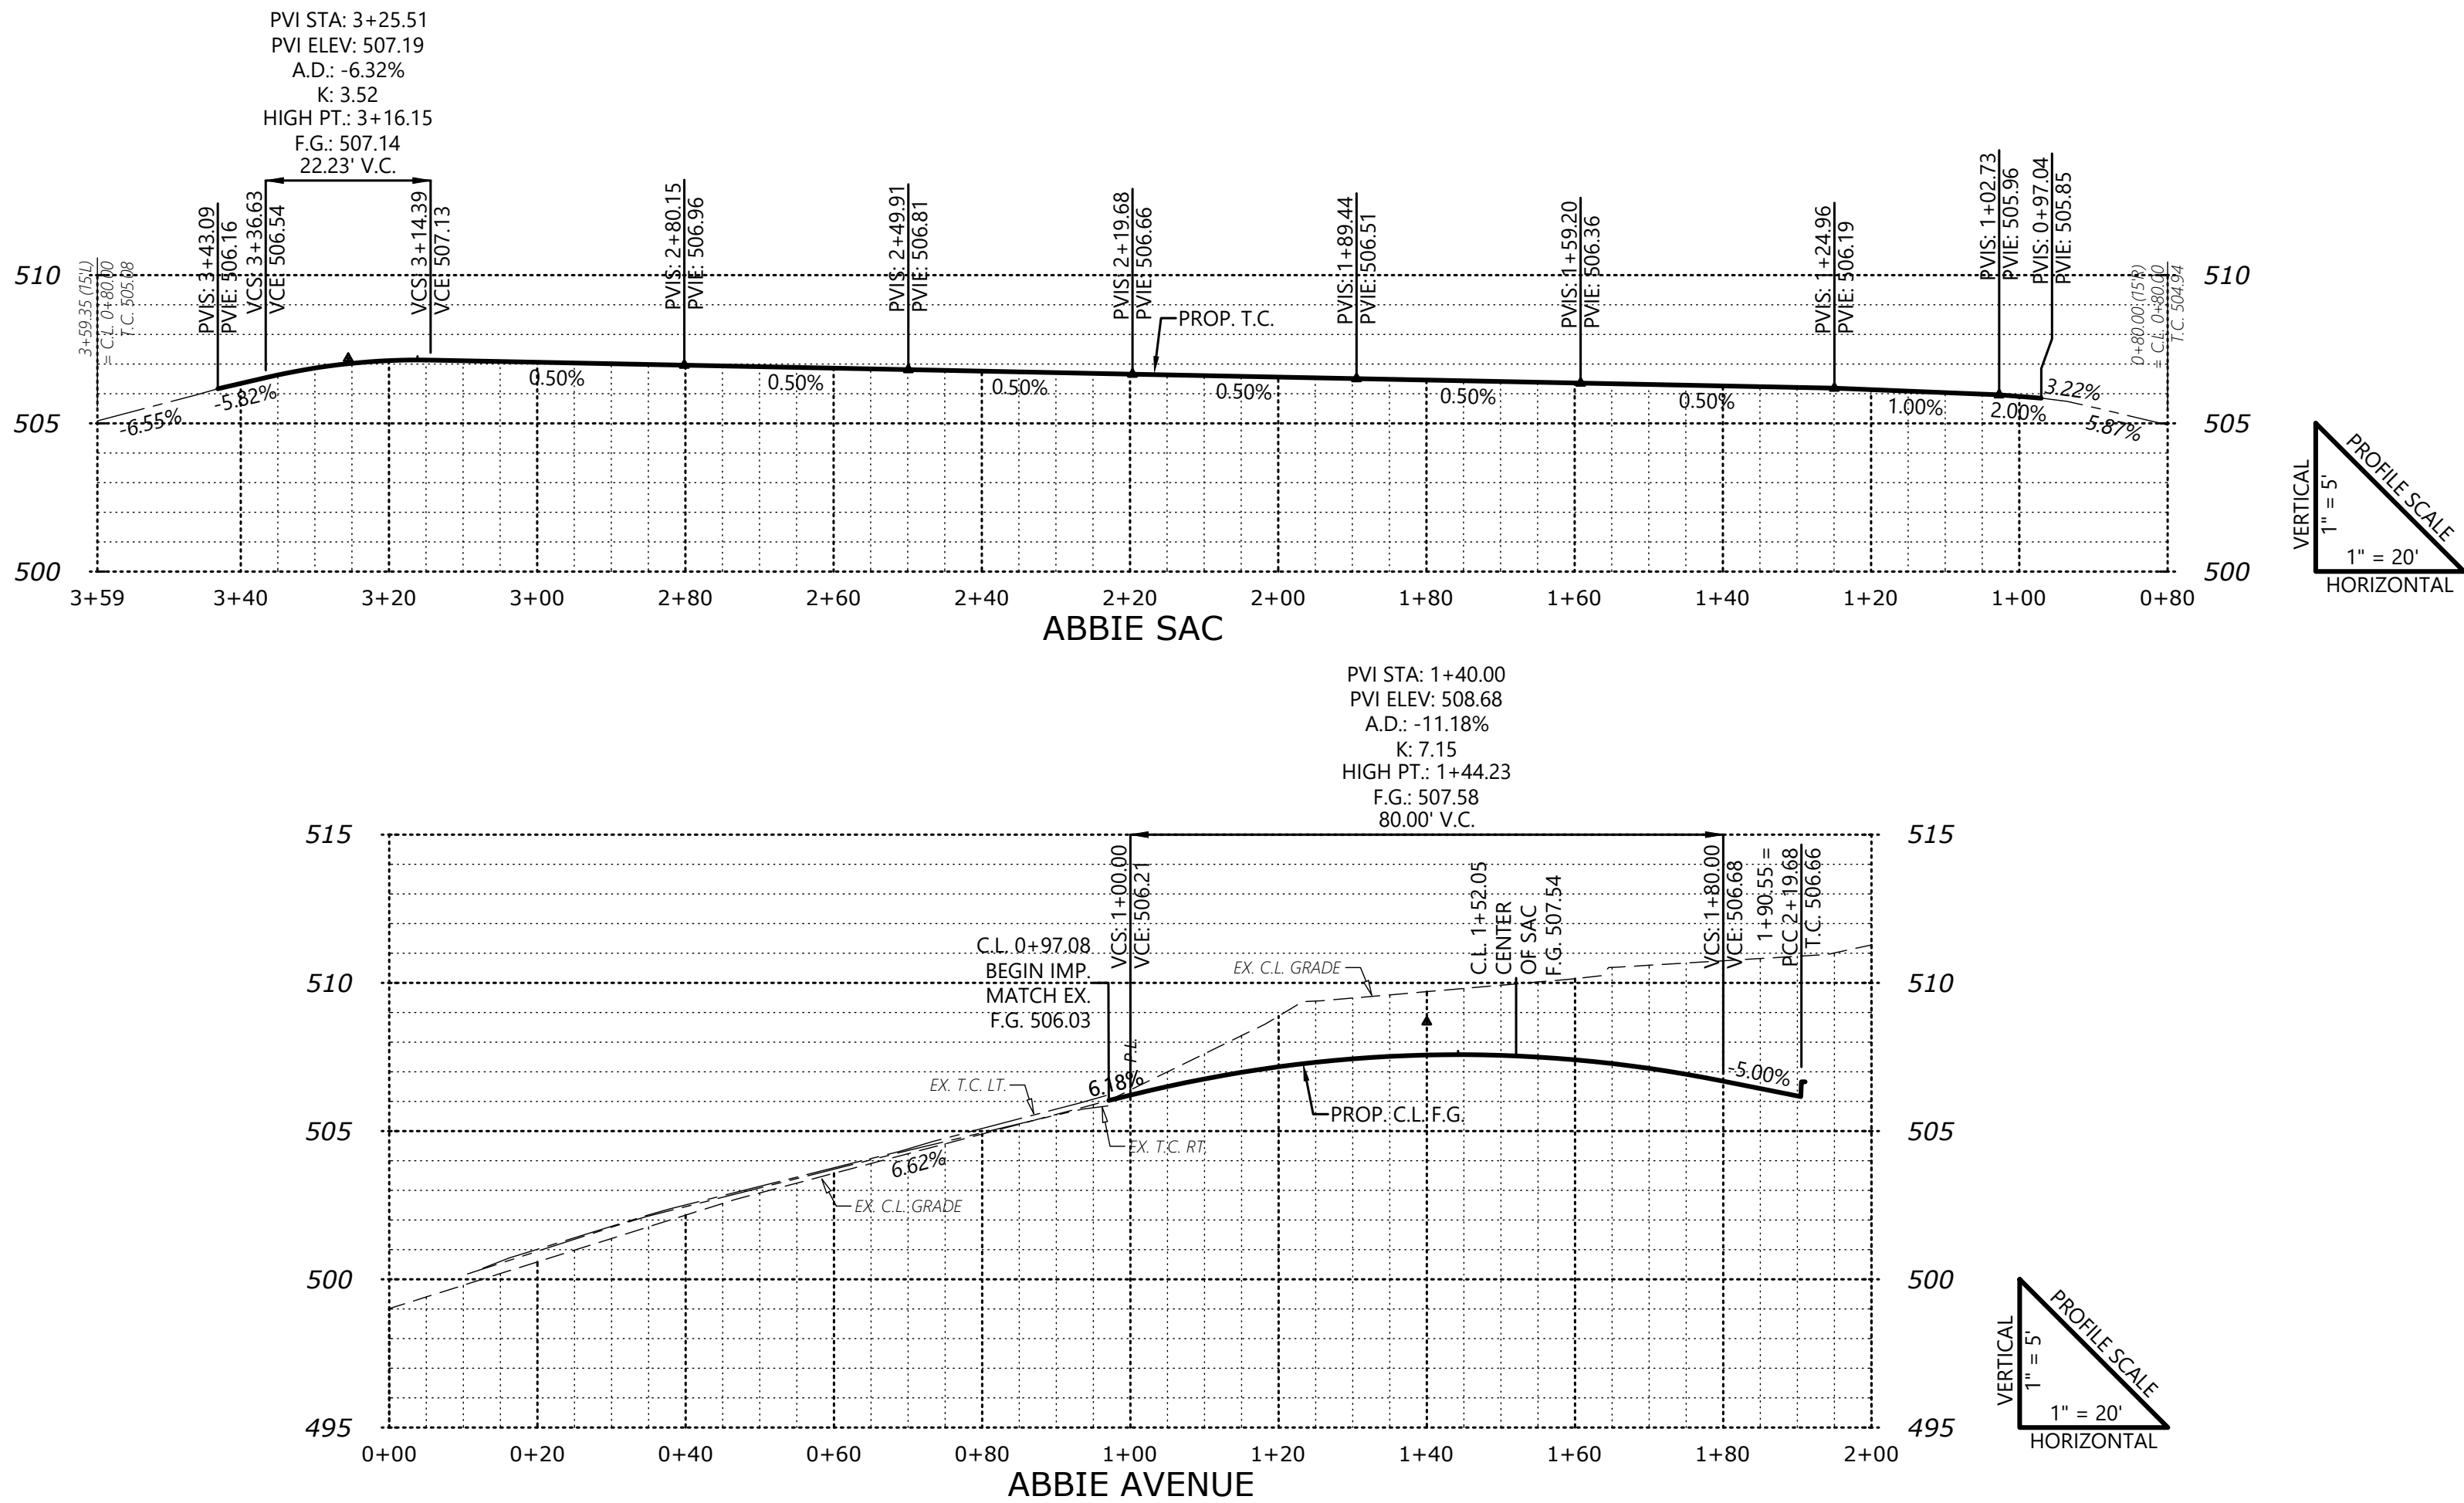

Design: M.D.G.
Drawn: J.P.H.
Checked: B.M.G.
Issue Date: 12/10/24
Scale: AS SHOWN
As-Built: ----

NO CHANGES, MODIFICATIONS
OR REVISIONS TO BE
MADE TO THESE DRAWINGS
WITHOUT WRITTEN
AUTHORIZATION FROM THE
DESIGN ENGINEER.
DIMENSIONS & NOTES TAKE
PRECEDENCE OVER
GRAPHICAL REPRESENTATION.

JOB # 7707

403

BAXTER DEVELOPMENT

STREET PLAN

MULTI/TECH
ENGINEERING SERVICES, INC.
1155 13TH ST., S.E. SALEM, OR. 97302
PH. (503) 363-9227 FAX (503) 364-1260
www.multiengineering.net office@multiengineering.net