


TREE CANOPY TABLE

TREE NUMBER	TREE CANOPY SIZE	CANOPY COVERAGE SF	SOIL AVAILABILITY CF
T01	50' DIA.	1,948 SF	1,500 CF
T02	35' DIA.	962 SF	1,000 CF
T03	35' DIA.	962 SF	1,000 CF
T04	35' DIA.	904 SF	1,000 CF
T05	35' DIA.	951 SF	1,000 CF
T06	50' DIA.	1,690 SF	1,500 CF
T07	35' DIA.	924 SF	1,000 CF
T08	35' DIA.	962 SF	1,000 CF
T09	50' DIA.	1,796 SF	1,500 CF
T10	35' DIA.	802 SF	1,000 CF
T11	35' DIA.	962 SF	1,000 CF
T12	50' DIA.	1,902 SF	1,500 CF
T13	35' DIA.	856 SF	1,000 CF
T14	50' DIA.	1,958 SF	1,500 CF
T15	35' DIA.	718 SF	1,000 CF
T16	50' DIA.	1,796 SF	1,500 CF
T17	35' DIA.	960 SF	1,000 CF
T18	-	-	-
T19	50' DIA.	1,917 SF	1,500 CF
T20	35' DIA.	942 SF	1,000 CF
T21	35' DIA.	962 SF	1,000 CF
T22	50' DIA.	1,939 SF	1,500 CF
T23	35' DIA.	933 SF	1,000 CF
T24	50' DIA.	1,963 SF	1,500 CF
T25	50' DIA.	1,887 SF	1,500 CF
T26	35' DIA.	797 SF	1,000 CF
T27	35' DIA.	926 SF	1,500 CF
T28	35' DIA.	846 SF	1,000 CF
T29	50' DIA.	1,801 SF	1,500 CF
T30	35' DIA.	732 SF	1,000 CF
T31	50' DIA.	1,688 SF	1,500 CF
T32	35' DIA.	802 SF	1,000 CF
T33	35' DIA.	883 SF	1,000 CF
T34	50' DIA.	1,956 SF	1,500 CF
T35	35' DIA.	951 SF	1,000 CF
T36	50' DIA.	1,963 SF	1,500 CF
T37	50' DIA.	1,881 SF	1,500 CF
T38	35' DIA.	657 SF	1,000 CF
T39	50' DIA.	1,770 SF	1,500 CF
T40	35' DIA.	682 SF	1,000 CF
T41	50' DIA.	1,894 SF	1,500 CF
T42	35' DIA.	650 SF	1,000 CF
T43	35' DIA.	756 SF	1,000 CF
T44	50' DIA.	1,497 SF	1,500 CF
T45	50' DIA.	1,597 SF	1,500 CF
T46	35' DIA.	604 SF	1,000 CF
T47	50' DIA.	1,883 SF	1,500 CF
T48	35' DIA.	803 SF	1,000 CF
T49	35' DIA.	962 SF	1,000 CF
T50	35' DIA.	938 SF	1,000 CF
TOTAL		63,515 SF	

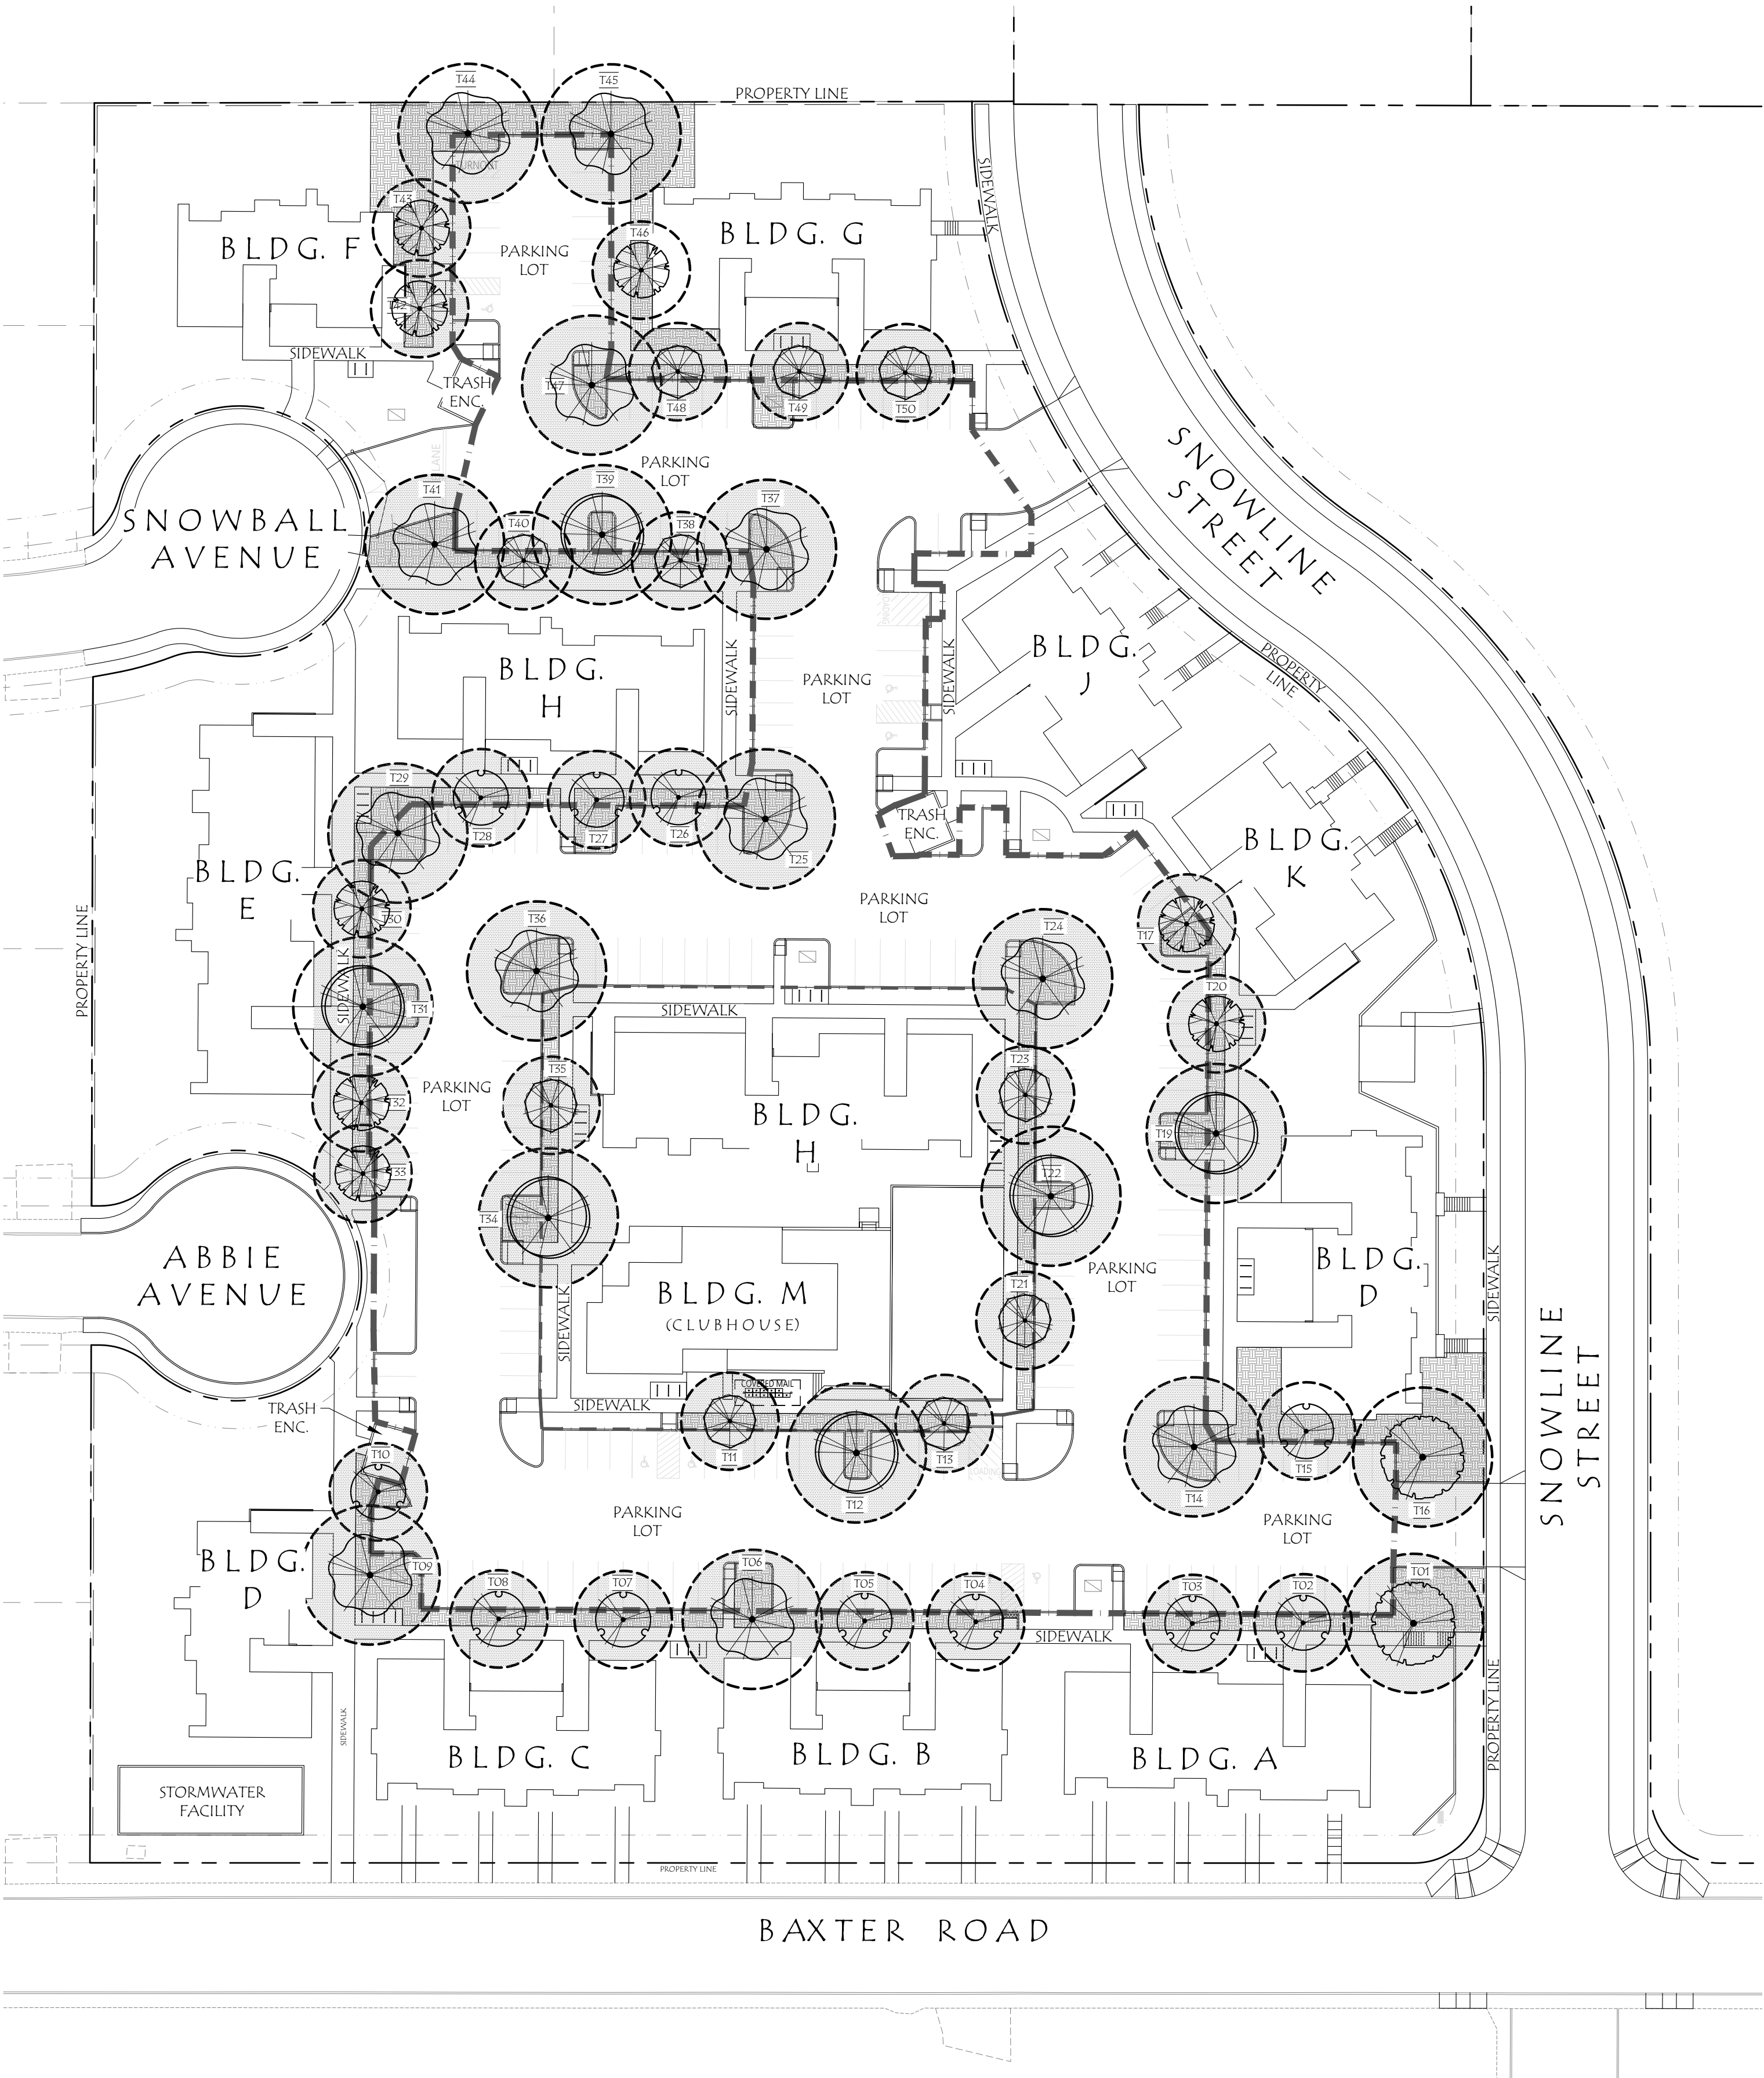

LEGEND:

- PARKING LOT LIMITS
- TREE CANOPY
- CANOPY COVERAGE
- SOIL AVAILABILITY
- T00

TREE IDENTIFICATION NUMBER

GENERAL NOTES:

1. DRAWINGS ARE PRELIMINARY, NOT FOR CONSTRUCTION OR BIDDING.
2. SEE PLANTING PLAN FOR TREE AND PLANT LAYOUT SHEETS L1.2 AND L1.3.
3. TREE CANOPY SPECIES FOR SHADE COVERAGE SEE SCHEDULE THIS SHEET. GENERAL PLANT SCHEDULE SEE L1.1.
4. PARKING LOT CANOPY COVERAGE TREE SPECIES SELECTED FROM SALEM TREE TABLE 806-7.

TREE CANOPY REQUIREMENTS:

PARKING LOT SF: 86,361 SF
40% PARKING LOT SF = 34,545 SF

TREE CANOPY REQUIRED: 34,545 SF
TREE CANOPY PROPOSED: 63,515 SF
REQUIREMENT MET

TREE CANOPY PLANT SCHEDULE

TREES	BOTANICAL / COMMON NAME	CANOPY AREA
	CARPINUS CAROLINIANA / AMERICAN HORNBEAM	SMALL 35'
	LAGERSTROEMIA INDICA X FAURIEI 'NATCHEZ' / NATCHEZ CRAPE MYRTLE	SMALL 35'
	PARROTIA PERSICA / PERSIAN PARROTIA	SMALL 35'
	PLATANUS X ACERIFOLIA / LONDON PLANE TREE	LARGE 50'
	ULMUS X 'MORTON' / ACCOLADE" ELM	LARGE 50'
	ZELKOVA SERRATA / JAPANESE ZELKOVA	LARGE 50'

Laurus
Designs, LLC



1012 Pine Street
Silverton, Oregon 97381


503.784.6494
laurusdesigns.com

BAXTER ROAD
APARTMENTS


BAXTER ROAD SE
SALEM, OREGON



TREE CANOPY
PLAN

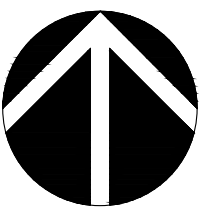

SCALE: 1" = 40' - 0"

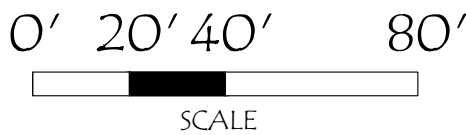

JANUARY 30TH, 2025

REVISIONS

DATE NOTES INITIALS

L1.4

SHEET 5 OF 5

PROJECT #: 1704R