

SEE ORIGINAL PLANTING PACKAGES
FOR NOTES AND DETAILS

Landscape Planting Requirements

REQUIRED PLANTS:	1 PLANT PER 20 SQUARE FEET = 1 PLANT UNIT (PU)
1 MATURE TREE = 15 PU	
1 SHADE TREE = 10 PU	
1 EVERGREEN TREE = 5 PU	
1 ORNAMENTAL TREE = 2 PU	
1 LARGE SHRUB = 2 PU	
1 SMALL/MEDIUM SHRUB = 1 PU	
LAWN/GROUND COVER = 1 PU PER 50 SF	

LANDSCAPE SQUARE FOOTAGE = 12,406 SF	
NUMBER OF REQUIRED PUS = 620 PU	
40% PU REQUIRED AS TREES = 248 PU	

Plants	# of Plants	Plant Units
Shade Trees	16	160
Evergreen Tree	14	70
Ornamental (Small) Tree	9	18
Large Shrubs	101	202
Small / Medium Shrubs	345	345
Lawn / Groundcover	2,587 Storm + 7,016 SF	192
Total Plant Units*		987


*Includes Plants in Stormwater Facilities

Plant Legend

TREES	QTY	BOTANICAL / COMMON NAME	SIZE
	2	Acer grandidentatum "Schmidt" / Rocky Mountain Glow Maple	11/2" Cal., B&B Street Trees
	4	Acer x freemanii "Armstrong" / Armstrong Freeman Maple	11/2" Cal., B&B
	11	Cercis canadensis / Eastern Redbud	11/2" Cal., B&B (7' Street Trees)
	8	Chamaecyparis nootkatensis "Pendula" / Weeping Nootka False Cypress	6'-8" HT., B&B (1 1/2" Cal.)
	5	Chamaecyparis nootkatensis "Green Arrow" / Green Arrow Nootka Cypress	6'-8" HT., B&B (1 1/2" Cal.)
	4	Fraxinus oxycarpa "Flame" / Flame Ash	11/2" Cal., B&B Street Trees
	6	Nyssa sylvatica "Wildfire" / Black Gum	11/2" Cal., B&B
	4	Zelkova serrata "Green Vase" / Sawleaf Zelkova	11/2" Cal., B&B

SHRUBS	QTY	BOTANICAL / COMMON NAME	SIZE
	24	Abelia x "Rose Creek" / Rose Creek Abelia	1 Gal.
	8	Cornus sericea "Kelsey" / Kelsey Dogwood	1 Gal.
	8	Deutzia gracilis / Slender Deutzia	1 Gal.
	21	Euonymus japonicus "Green Spire" / Green Spire Japanese Euonymus	3 Gal.
	46	Euonymus japonicus "Silver King" / Silver King Euonymus	3 Gal.
	32	Mahonia aquifolium / Oregon Grape	2 Gal.
	26	Prunus laurocerasus "Mount Vernon" / Mount Vernon Laurel	2 Gal.
	2	Lonicera nitida "Baggesen's Gold" / Boxleaf Honeysuckle	1 Gal.
	29	Rosa x "KO Double" / Pink Double Knockout Rose	2 Gal.
	7	Spiraea japonica "Anthony Waterer" / Japanese Spiraea	1 Gal.
	36	Viburnum davidii / David Viburnum	1 Gal.
	43	Viburnum tinus "Spring Bouquet" / Spring Bouquet Laurestinus	5 Gal.
	3	Weigela florida "Alexandra" / Wine and Rose Weigela	3 Gal.

GRASSES/PERENNIALS	QTY	BOTANICAL / COMMON NAME	SIZE
	8	Miscanthus sinensis "Yakushima" / Yakushima Dwarf Eulalia Grass	2 Gal.
	23	Hemerocallis Spp. / Daylily	1 Gal.
	34	Pennisetum alopecuroides "Rubrum" / Purple Fountain Grass	1 Gal.

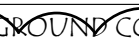GROUND COVERS	QTY	BOTANICAL / COMMON NAME	SIZE
	KINN 186	Arctostaphylos uva-ursi "Massachusetts" / Massachusetts Manzanita	1 Gal.
	LITH 21	Lithodora diffusa "Grace Ward" / Grace Ward Lithodora	1 Gal.
	LAWN 5,272 SF	ProTime Supreme Lawn	Seed or Sod
	RASP 70	Rubus calycinoides "Emerald Carpet" / Emerald Carpet Creeping Raspberry	1 Gal.

LAIKE PLAZA
PLANTING PLAN
PHASE 1 AND PHASE 2



L1


Laurus
Designs, LLC



1012 Pine Street
Silverton, Oregon
503.784.6494

www.laurusdesigns.com

09.20.2023

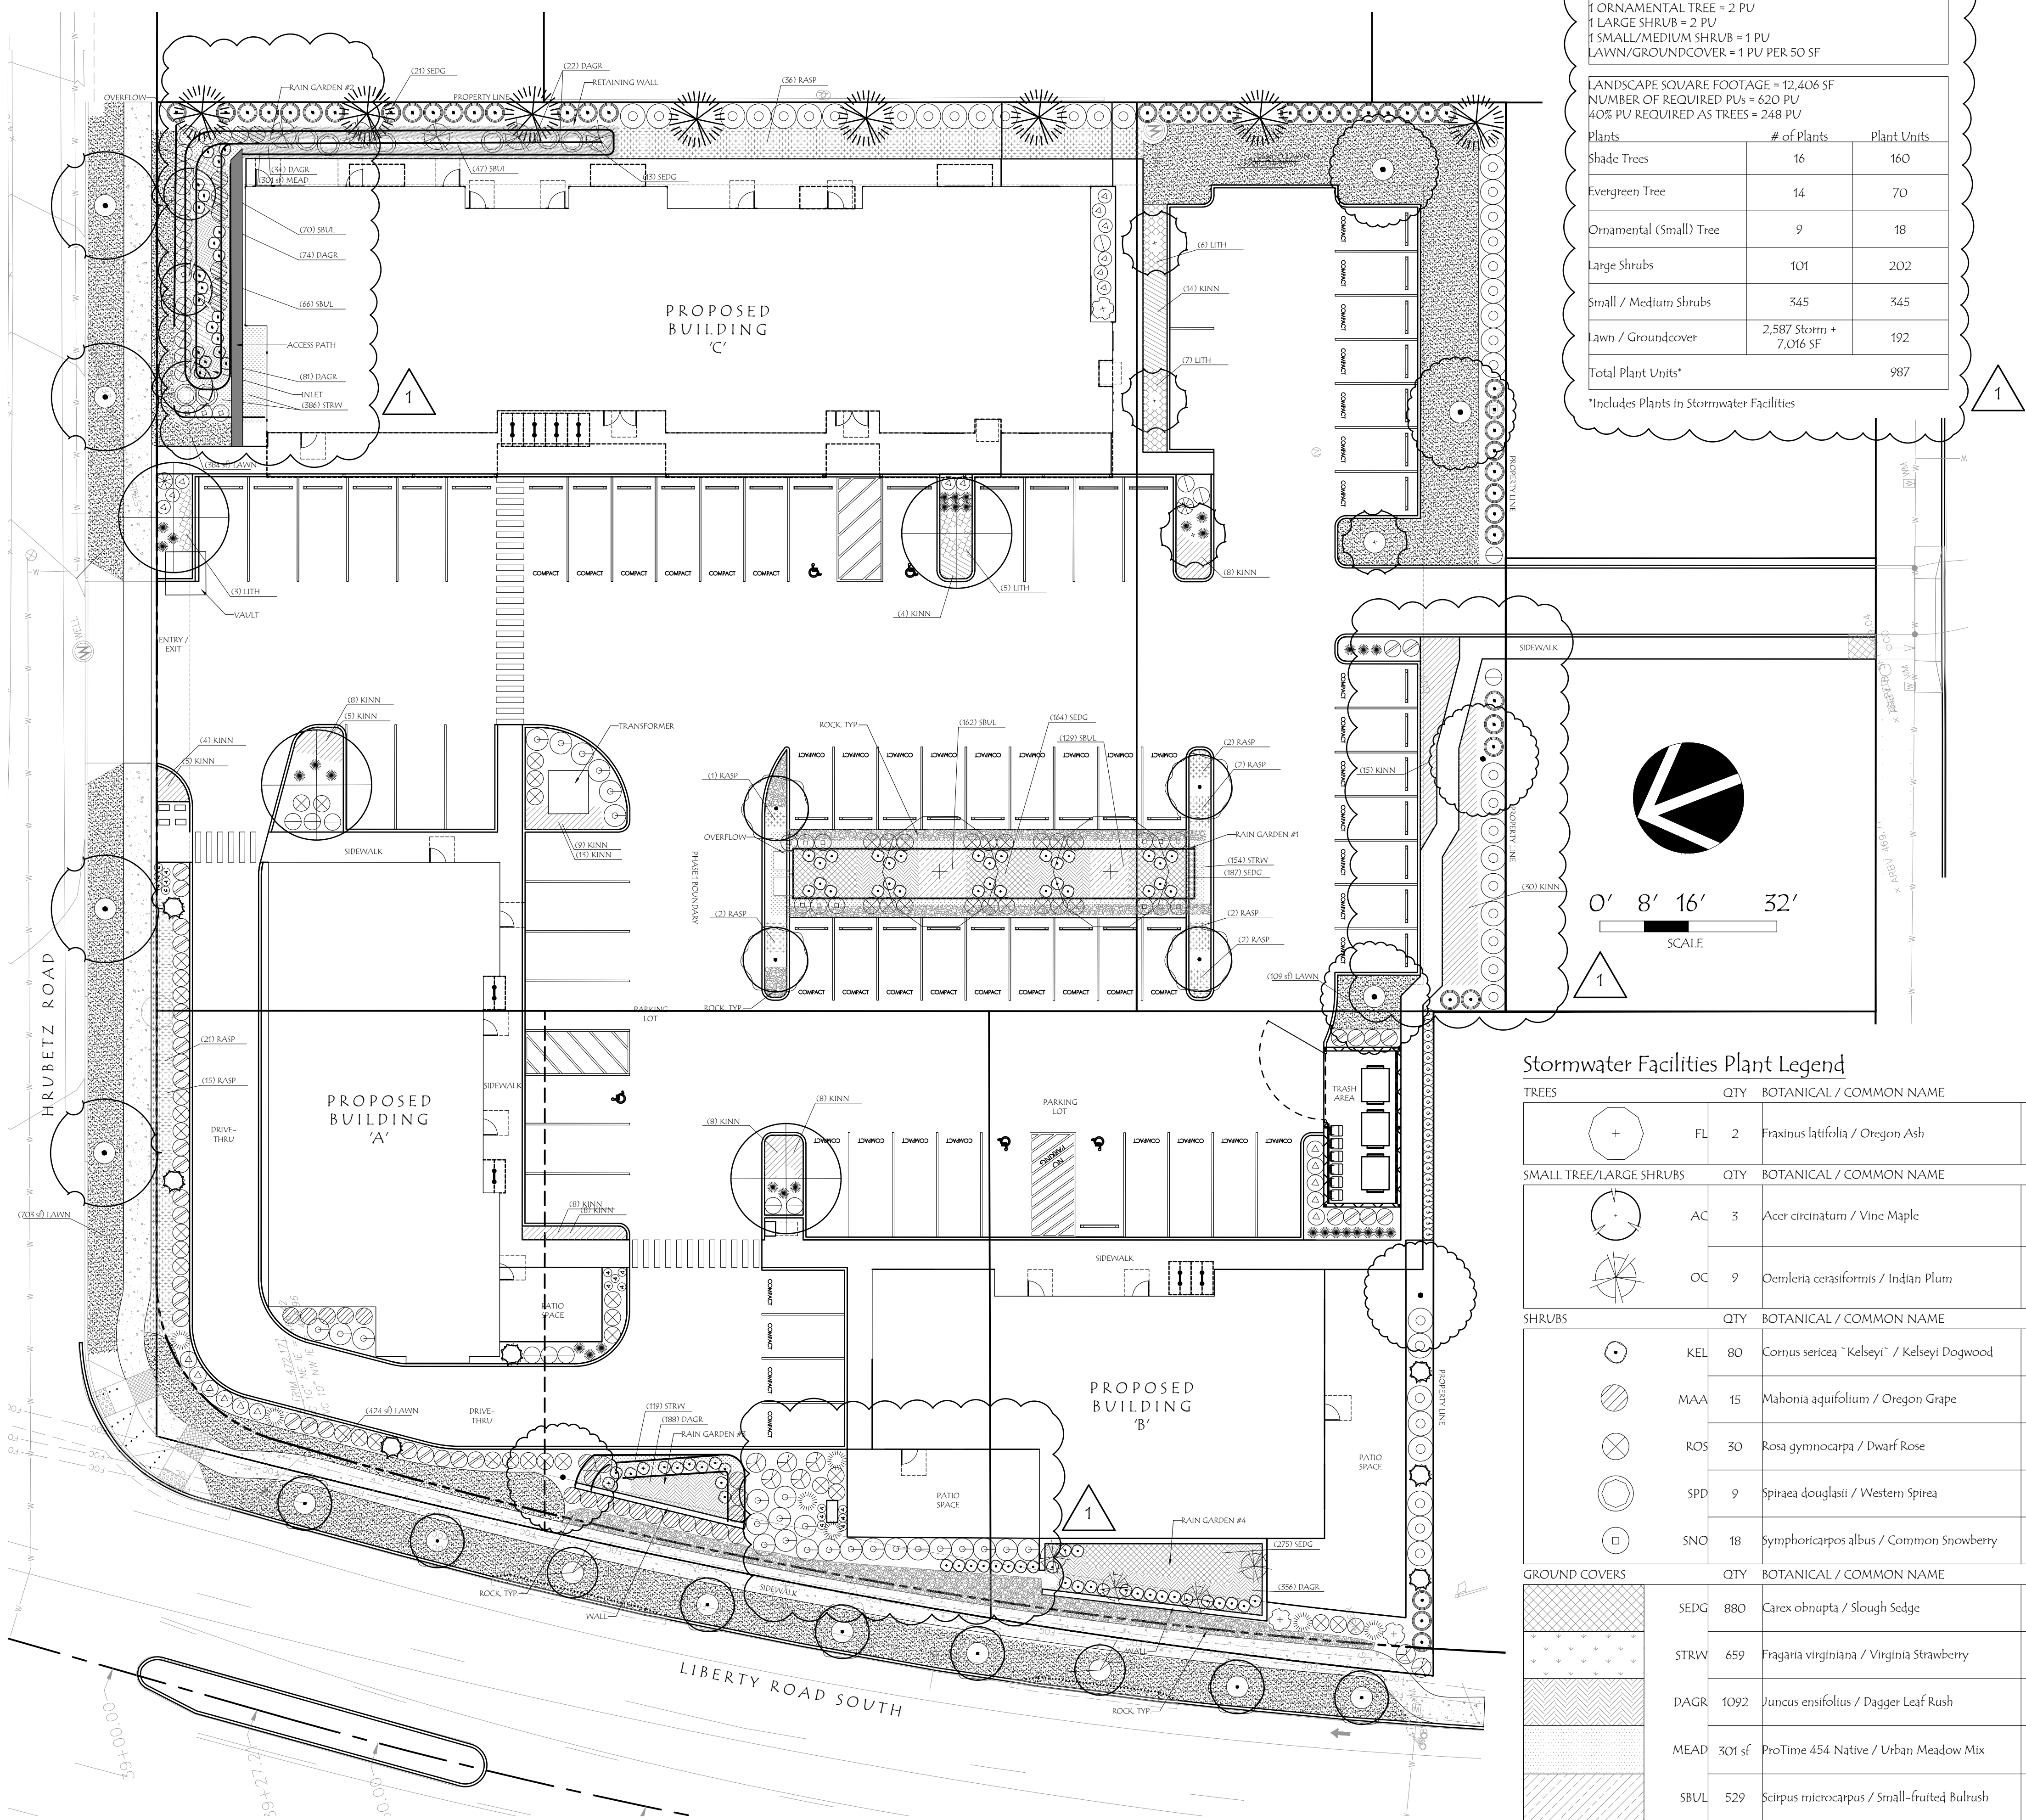

9.10.24 PLAN REVISIONS TO MATCH
ON-SITE CHANGES