



J:\7707\7707-Baxter\Baxter.dwg 02/27/2025 10:21 AM 0/0

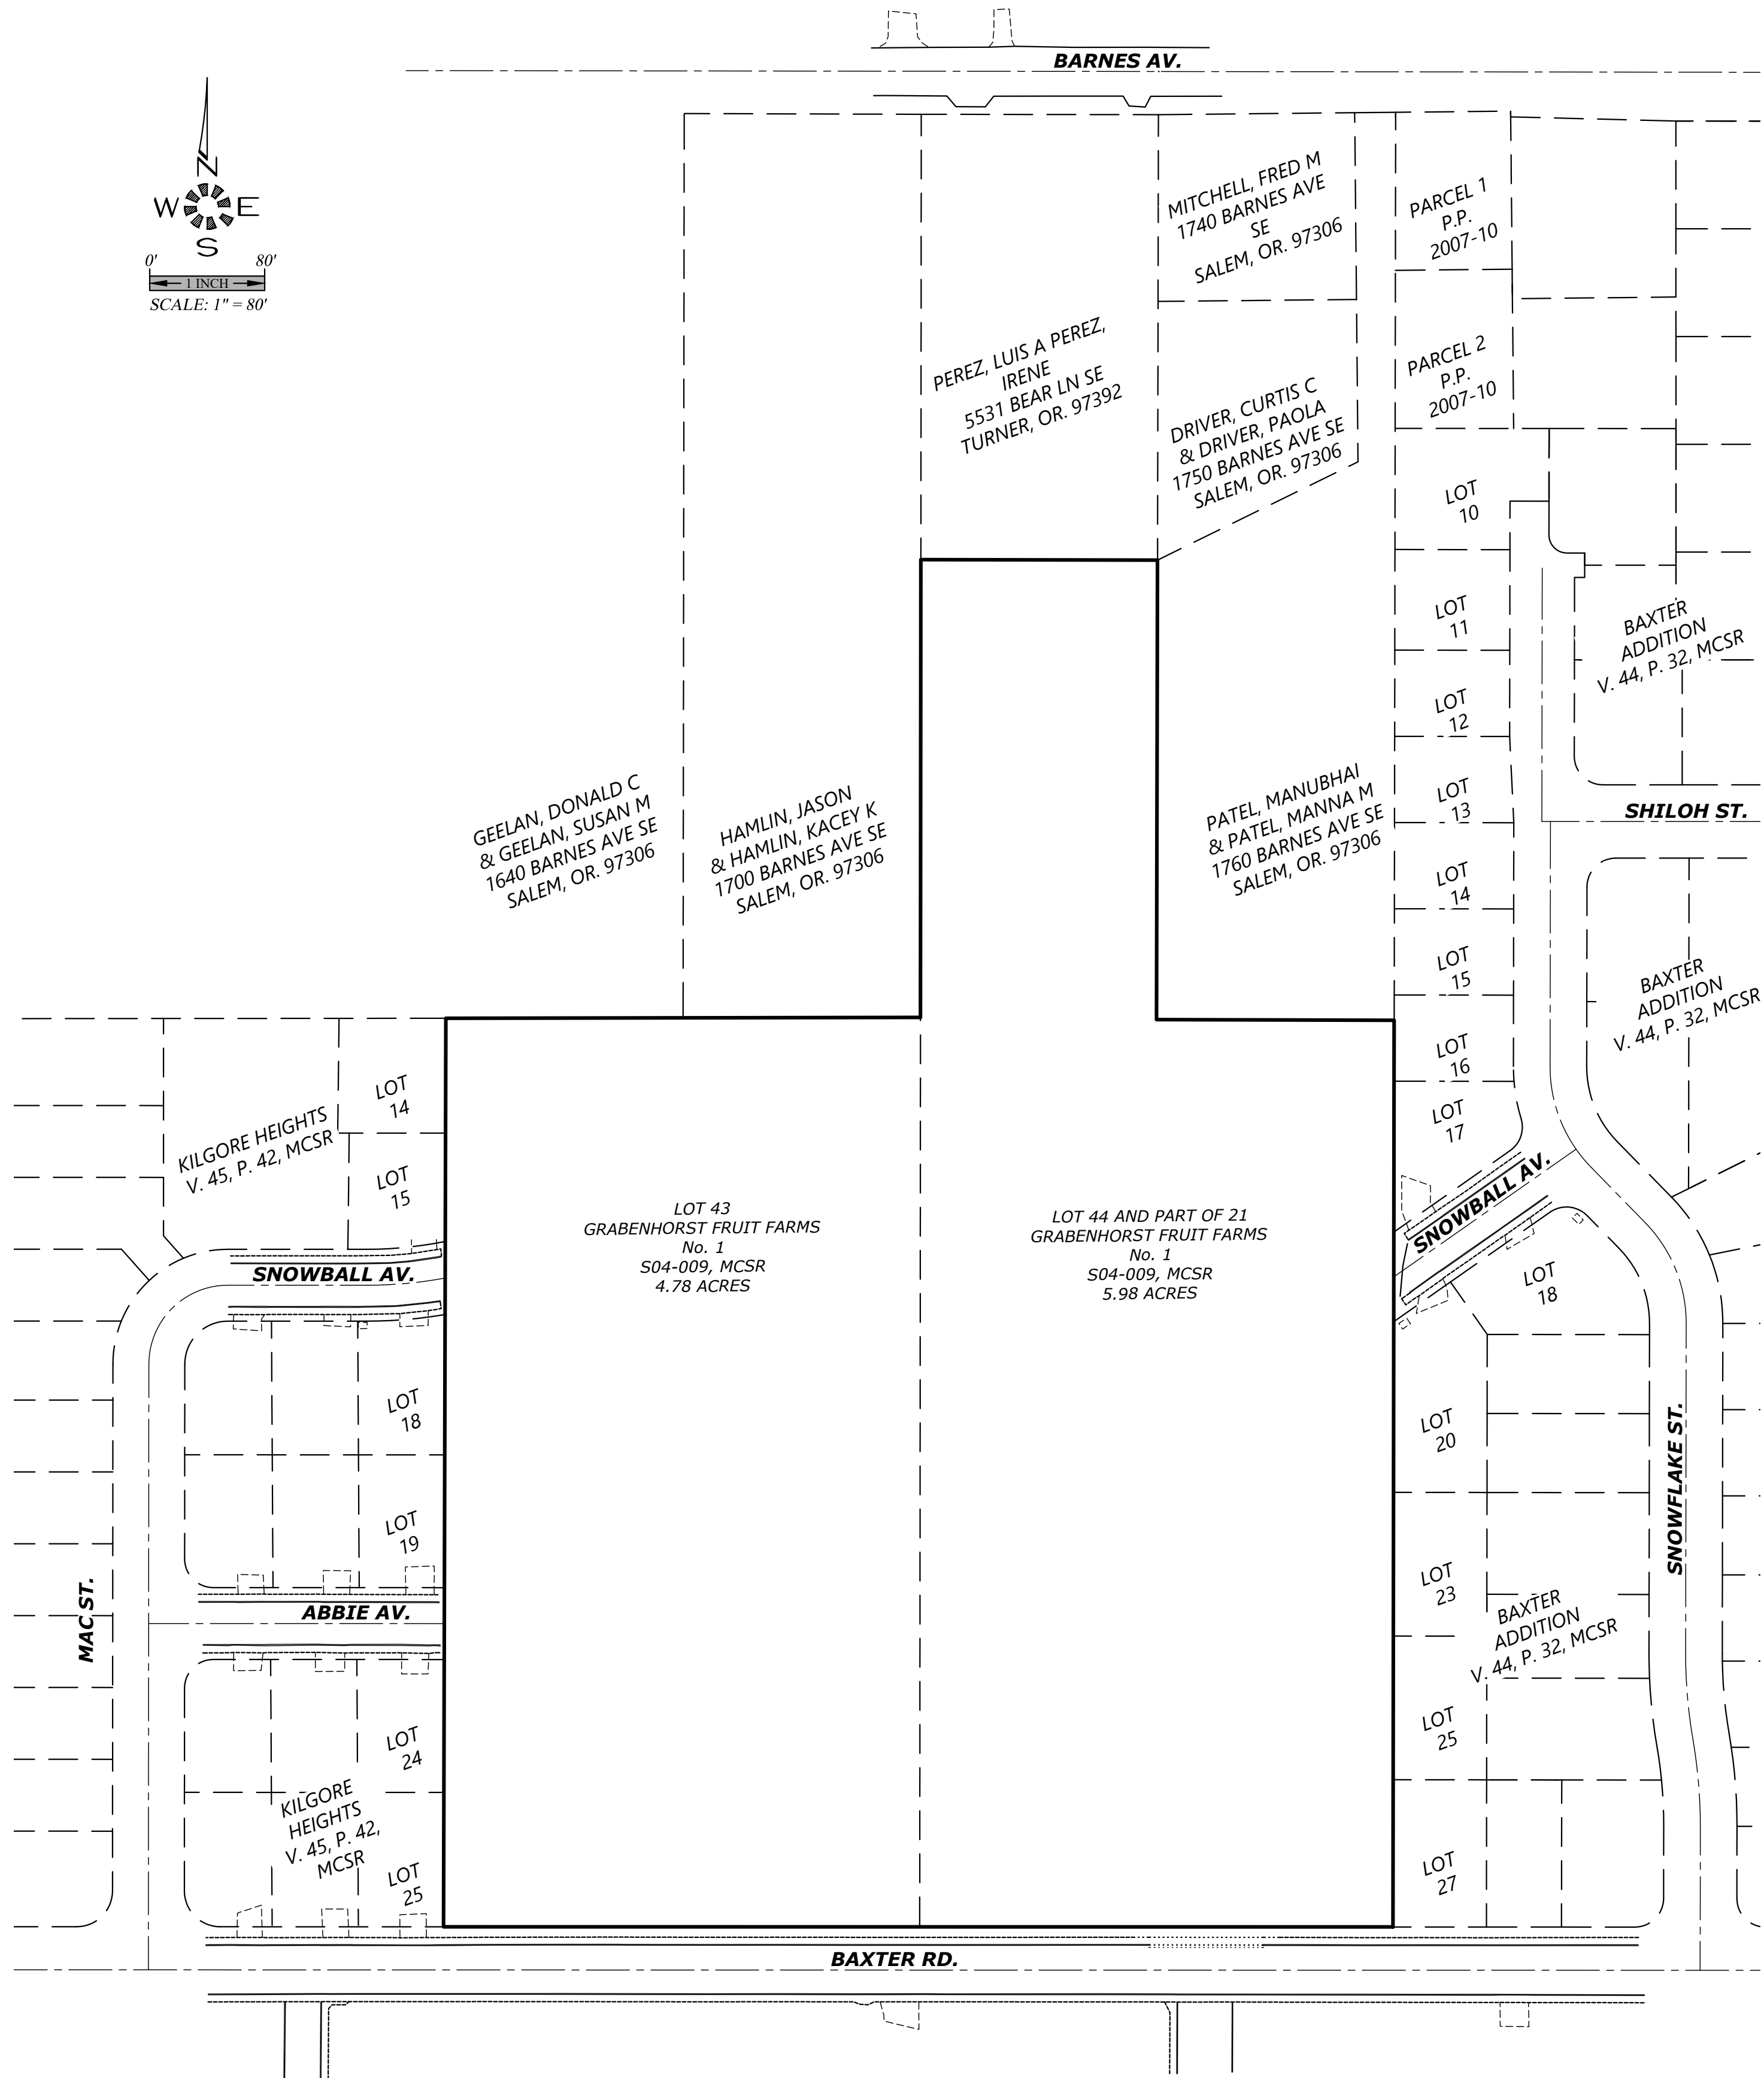

EXISTING LOT LINES

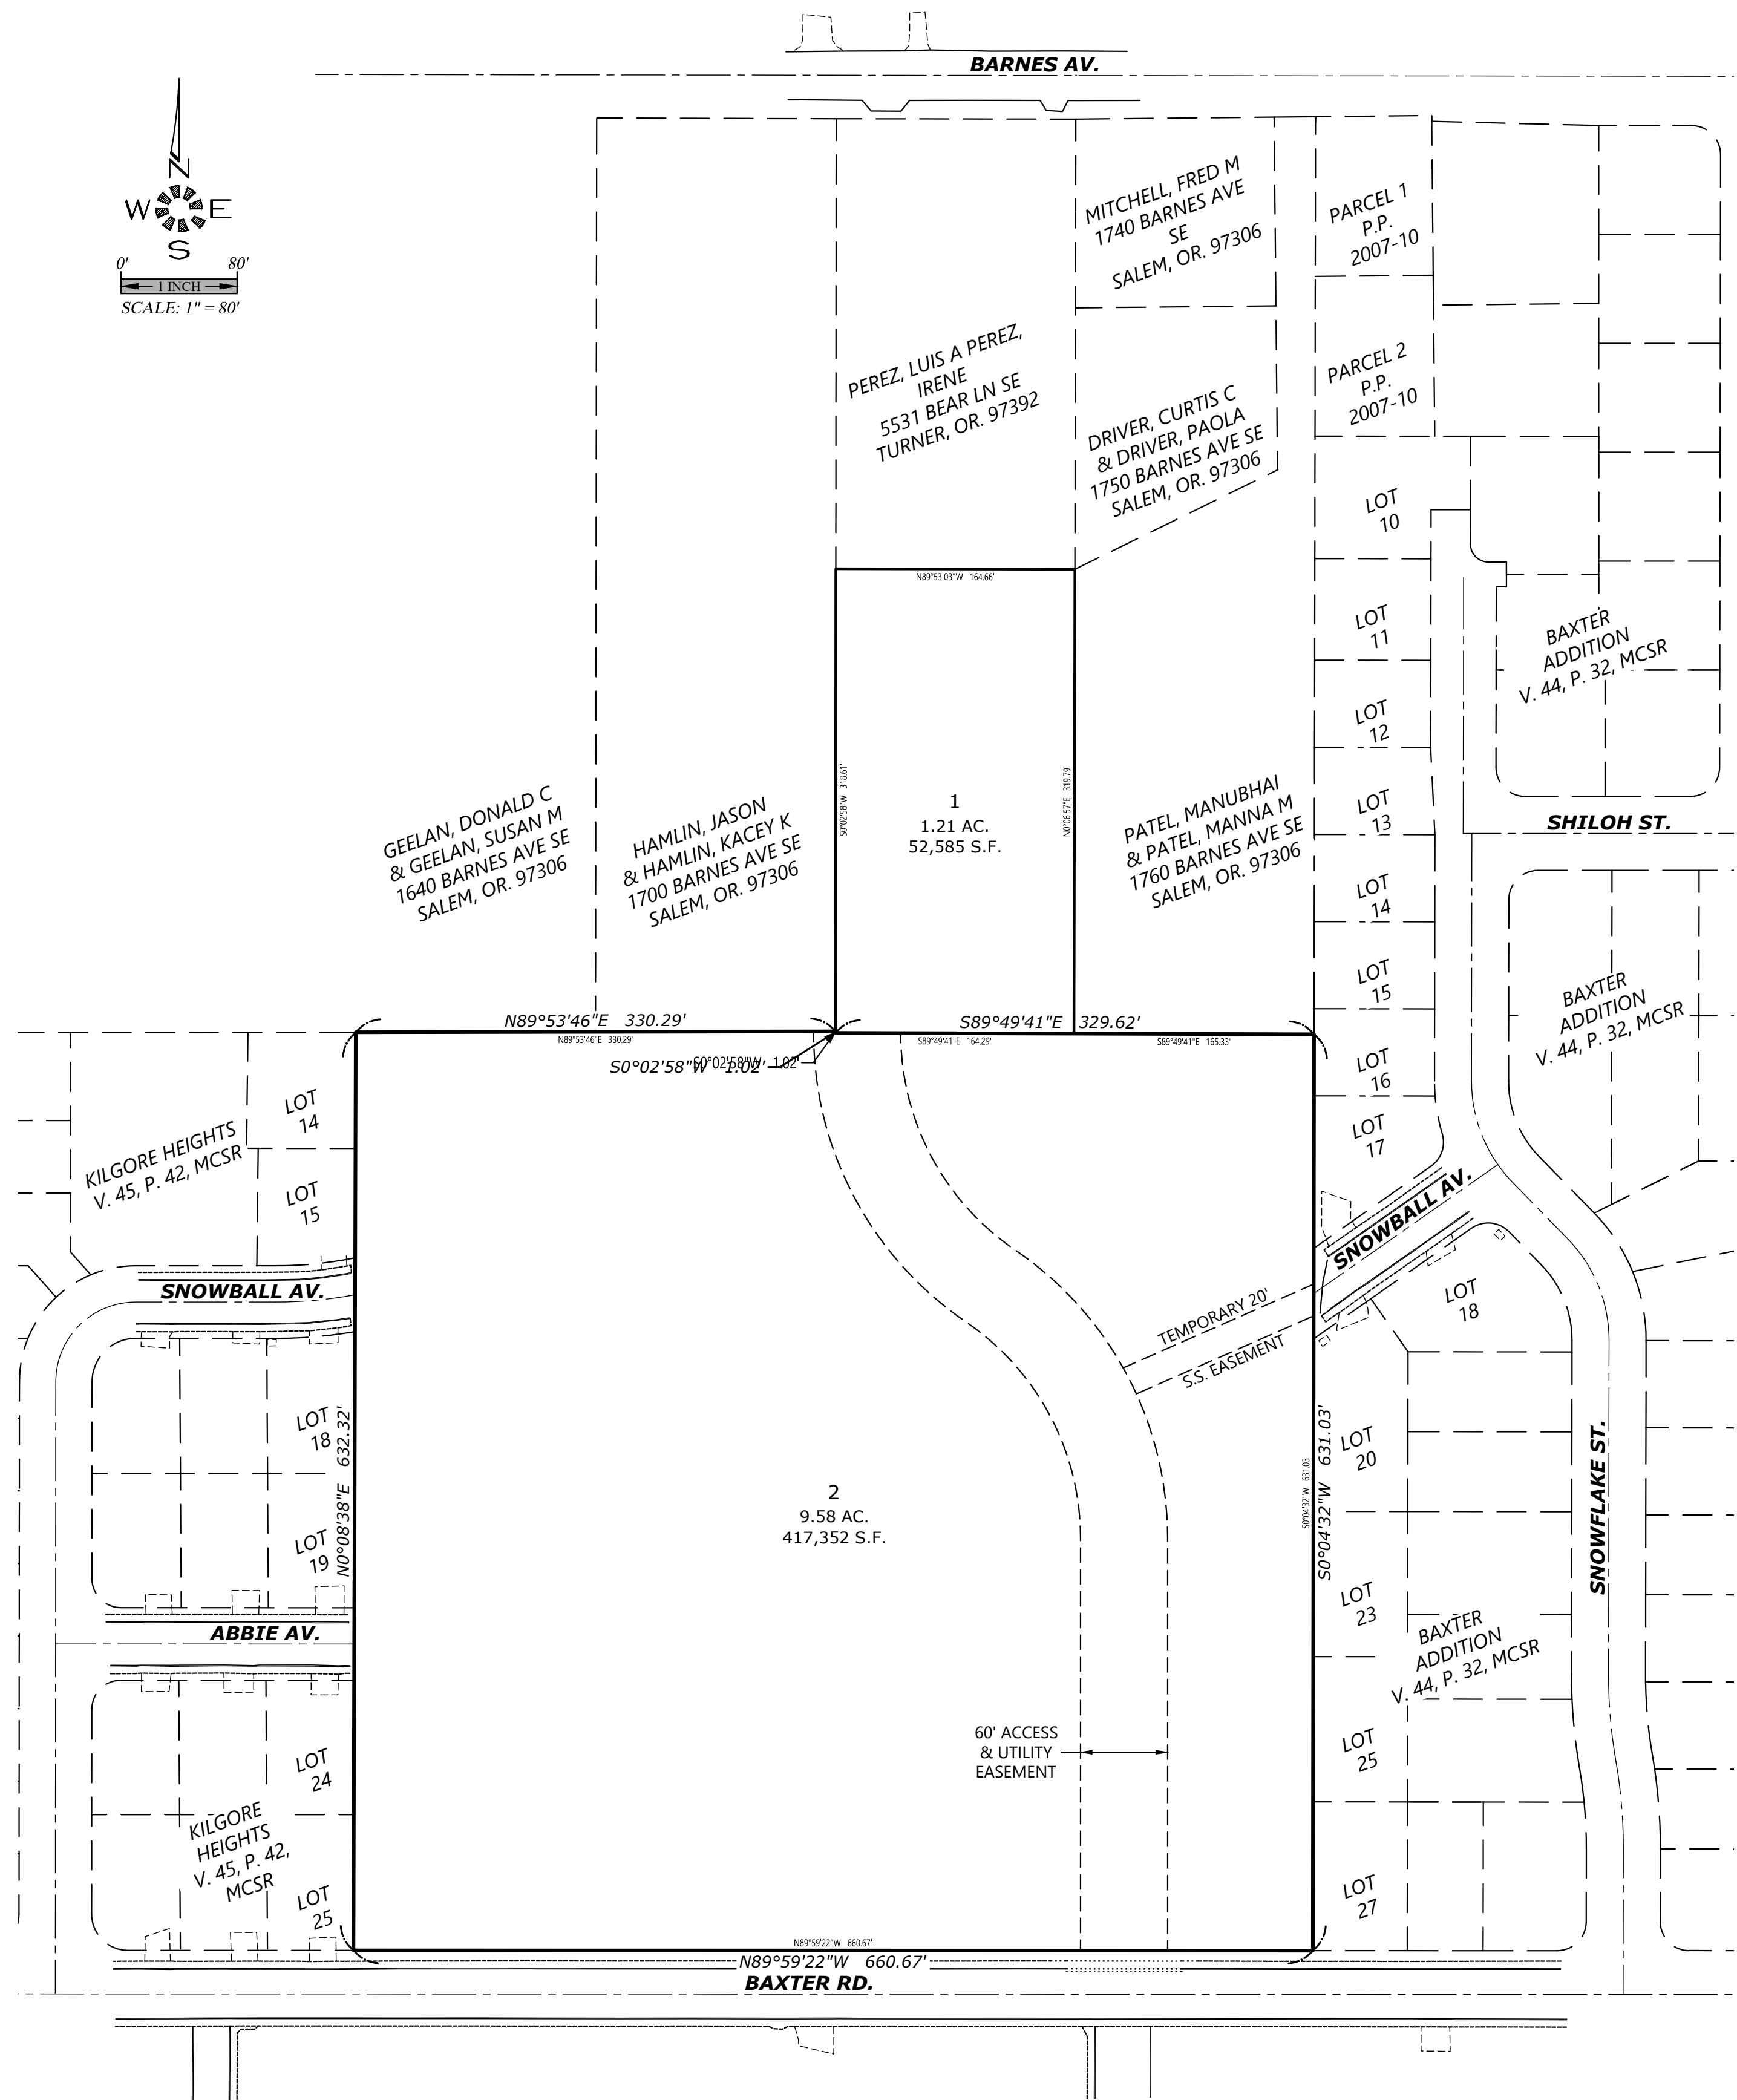

PROPOSED LOT LINES

LOT LINE ADJUSTMENT PLAN

BAXTER DEVELOPMENT

NO CHANGES, MODIFICATIONS
OR REPRODUCTIONS TO BE
MADE TO THESE DRAWINGS
WITHOUT WRITTEN
AUTHORIZATION FROM THE
DESIGN ENGINEER.
DIMENSIONS & NOTES TAKE
PRECEDENCE OVER
GRAPHICAL REPRESENTATION.

Design: M.D.G.
Drawn: J.P.H.
Checked: B.M.G.
Issue Date: 3/4/25
Scale: AS SHOWN

REGISTERED PROFESSIONAL
ENGINEER
OREGON
JULY 1, 1978
MARK O. GANN
EXPIRES: 06-30-2025

JOB # 7707