


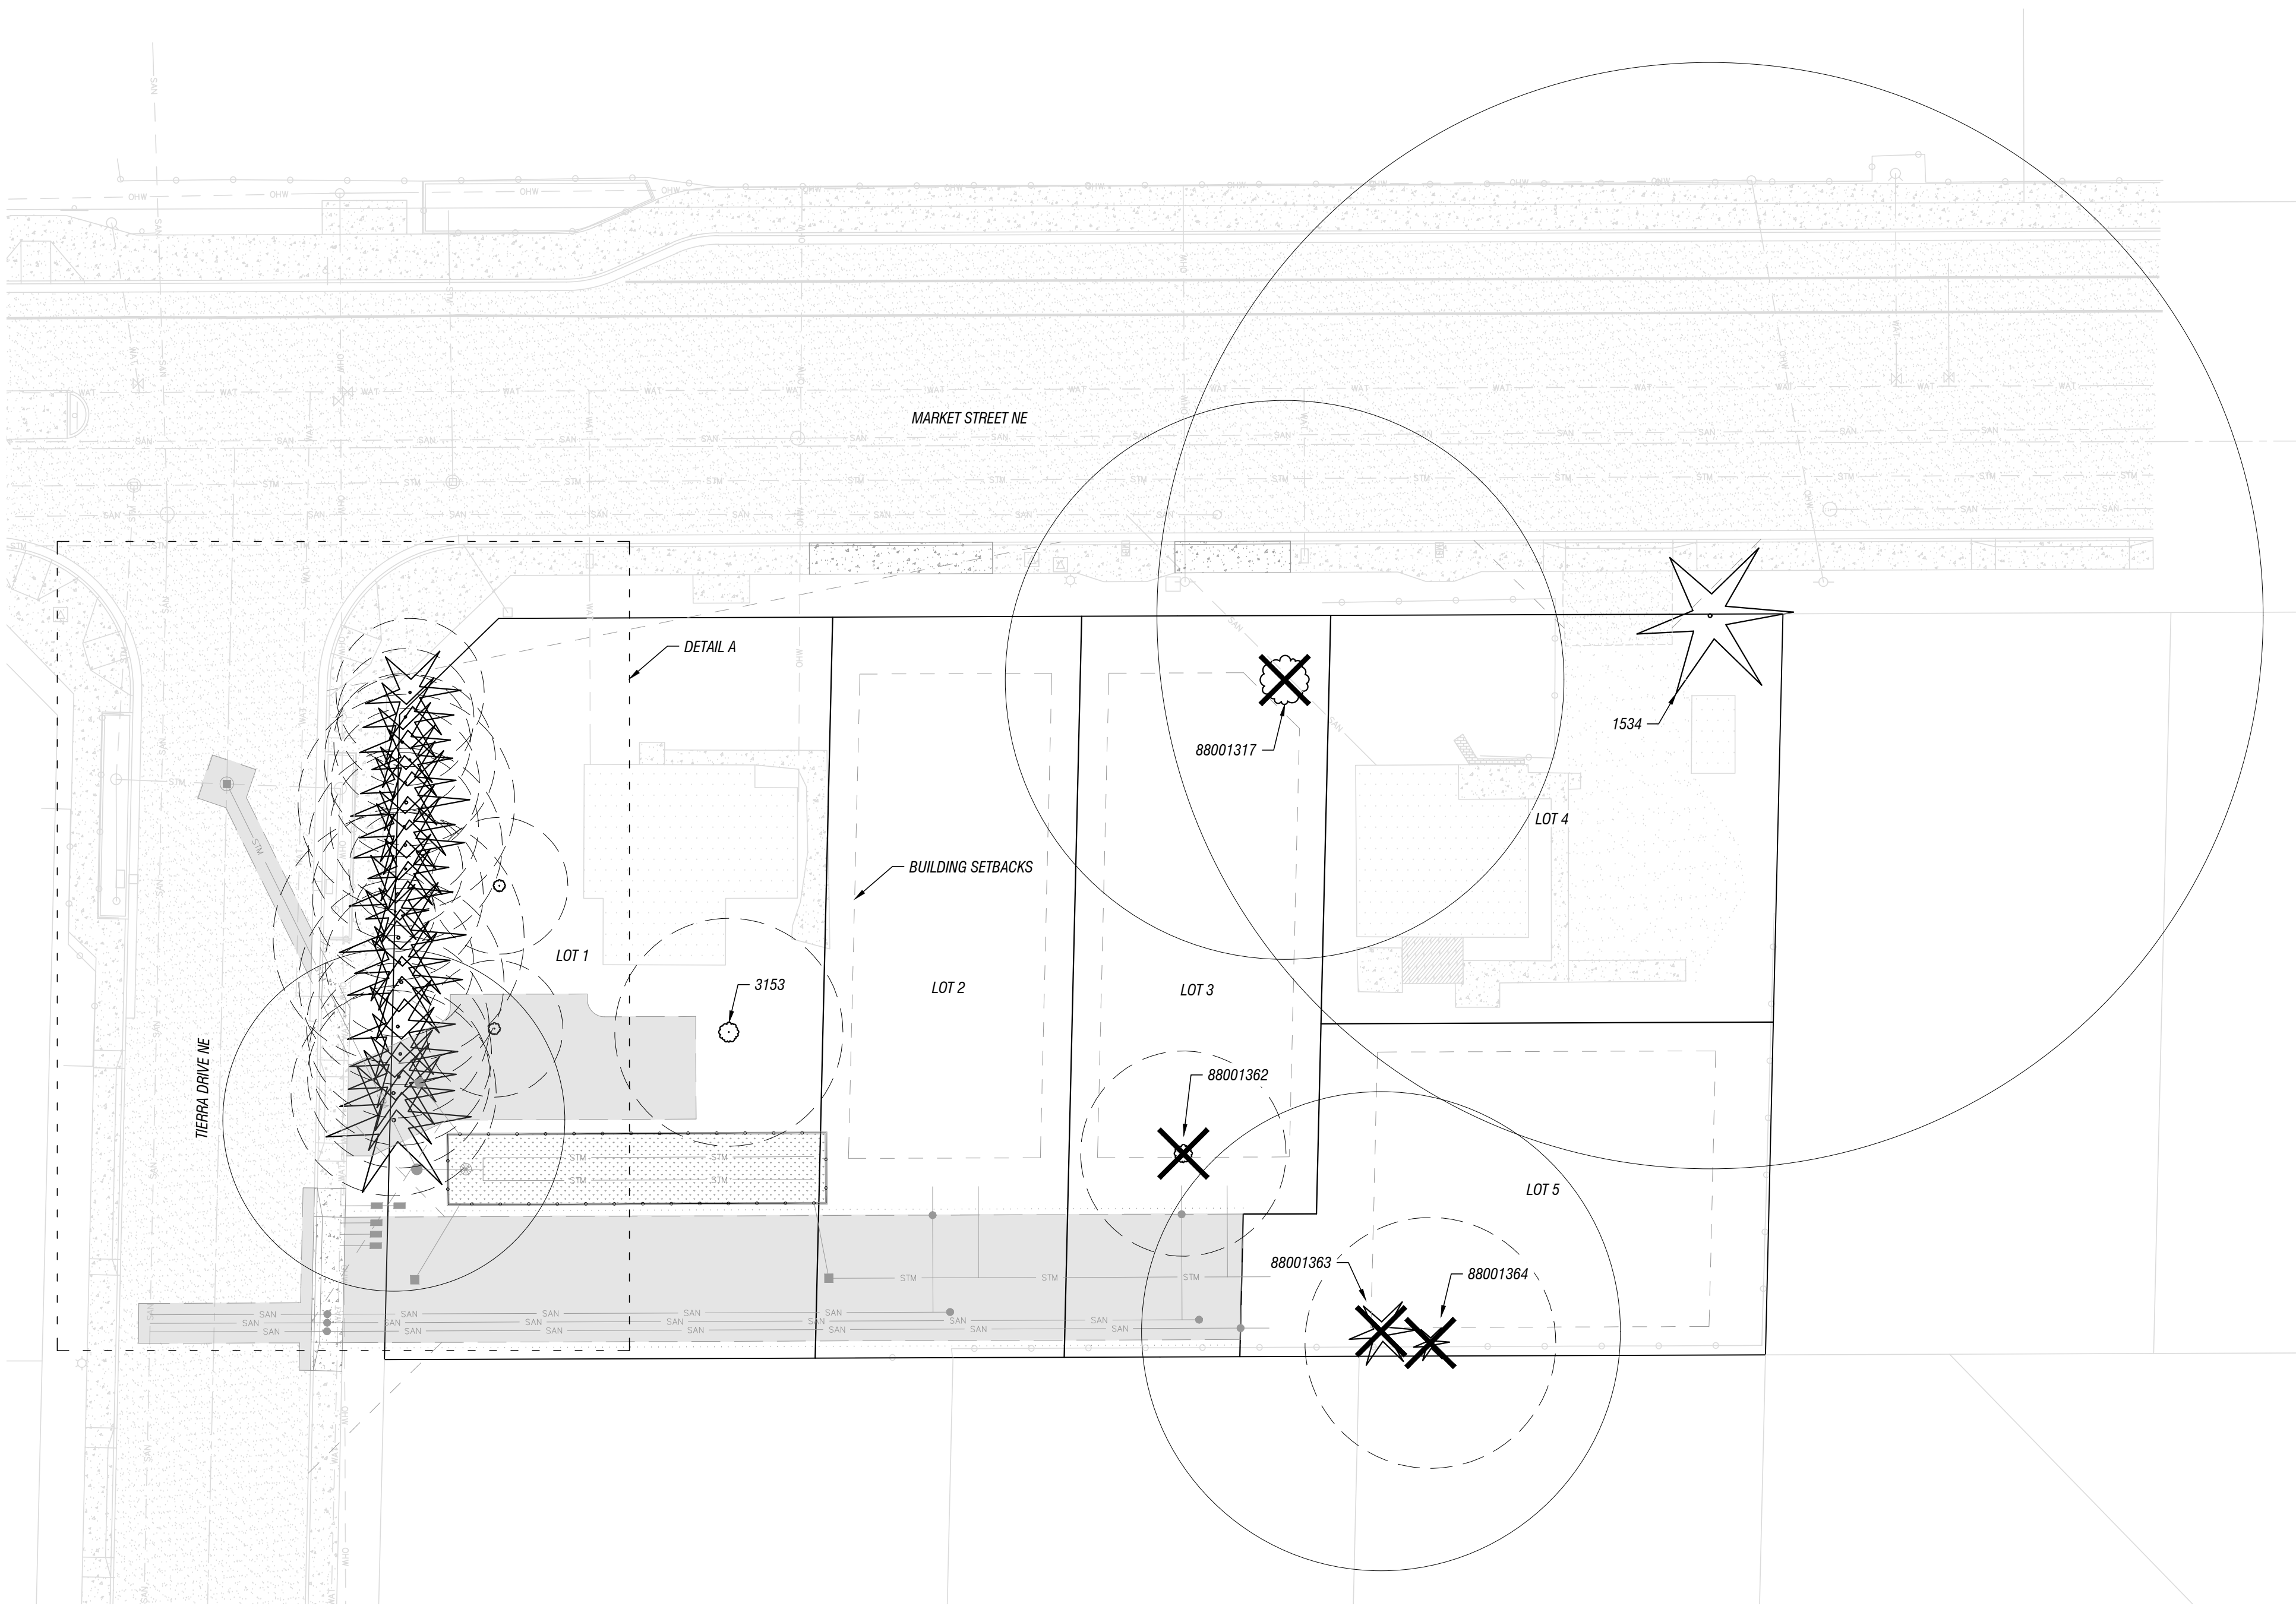


TREE TABLE									
TAG NUMBER	CATEGORY	DBH	SPECIES	REMOVE/PROTECT	TAG NUMBER	CATEGORY	DBH	SPECIES	REMOVE/PROTECT
1534	CT	97	SEQUOIA	PROTECT	3144	DT	22	CEDAR	PROTECT
3112	DT	13	CEDAR	PROTECT	3145	DT	13	CEDAR	PROTECT
3113	DT	12	CEDAR	PROTECT	3146	DT	18	CEDAR	PROTECT
3114	DT	12	CEDAR	PROTECT	3147	DT	16	CEDAR	REMOVE
3115	DT	10	CEDAR	PROTECT	3148	DT	16	CEDAR	REMOVE
3116	DT	13	CEDAR	PROTECT	3149	DT	16	CEDAR	REMOVE
3117	DT	19	CEDAR	PROTECT	3150	DT	18	CEDAR	REMOVE
3118	DT	13	CEDAR	PROTECT	3151	DT	30	CEDAR	REMOVE
3119	DT	17	CEDAR	PROTECT	3153	DT	20	APPLE	PROTECT
3120	DT	10	CEDAR	PROTECT	88001317	DT	49	PIN OAK	REMOVE
3140	DT	12	MAPLE	PROTECT	88001362	CT	18	PONDEROSA PINE	REMOVE
3141	DT	12	MAPLE	REMOVE	88001363	CT	42	INSENT CEDAR	REMOVE
3142	DT	15	CEDAR	PROTECT	88001364	CT	22	INSENT CEDAR	REMOVE
3143	DT	7	CEDAR	PROTECT					

NOTE: CT (CATEGORY) 30 (DBH)
CT = CONIFEROUS TREE
DT = DECIDUOUS TREE

X = TREES TO BE REMOVED

○ = CRITICAL ROOT ZONE (INCH OF DIAMETER X 1-FOOT RADIUS)

○ = SIGNIFICANT TREE CRITICAL ROOT ZONE (INCH OF DIAMETER X 1-FOOT RADIUS)

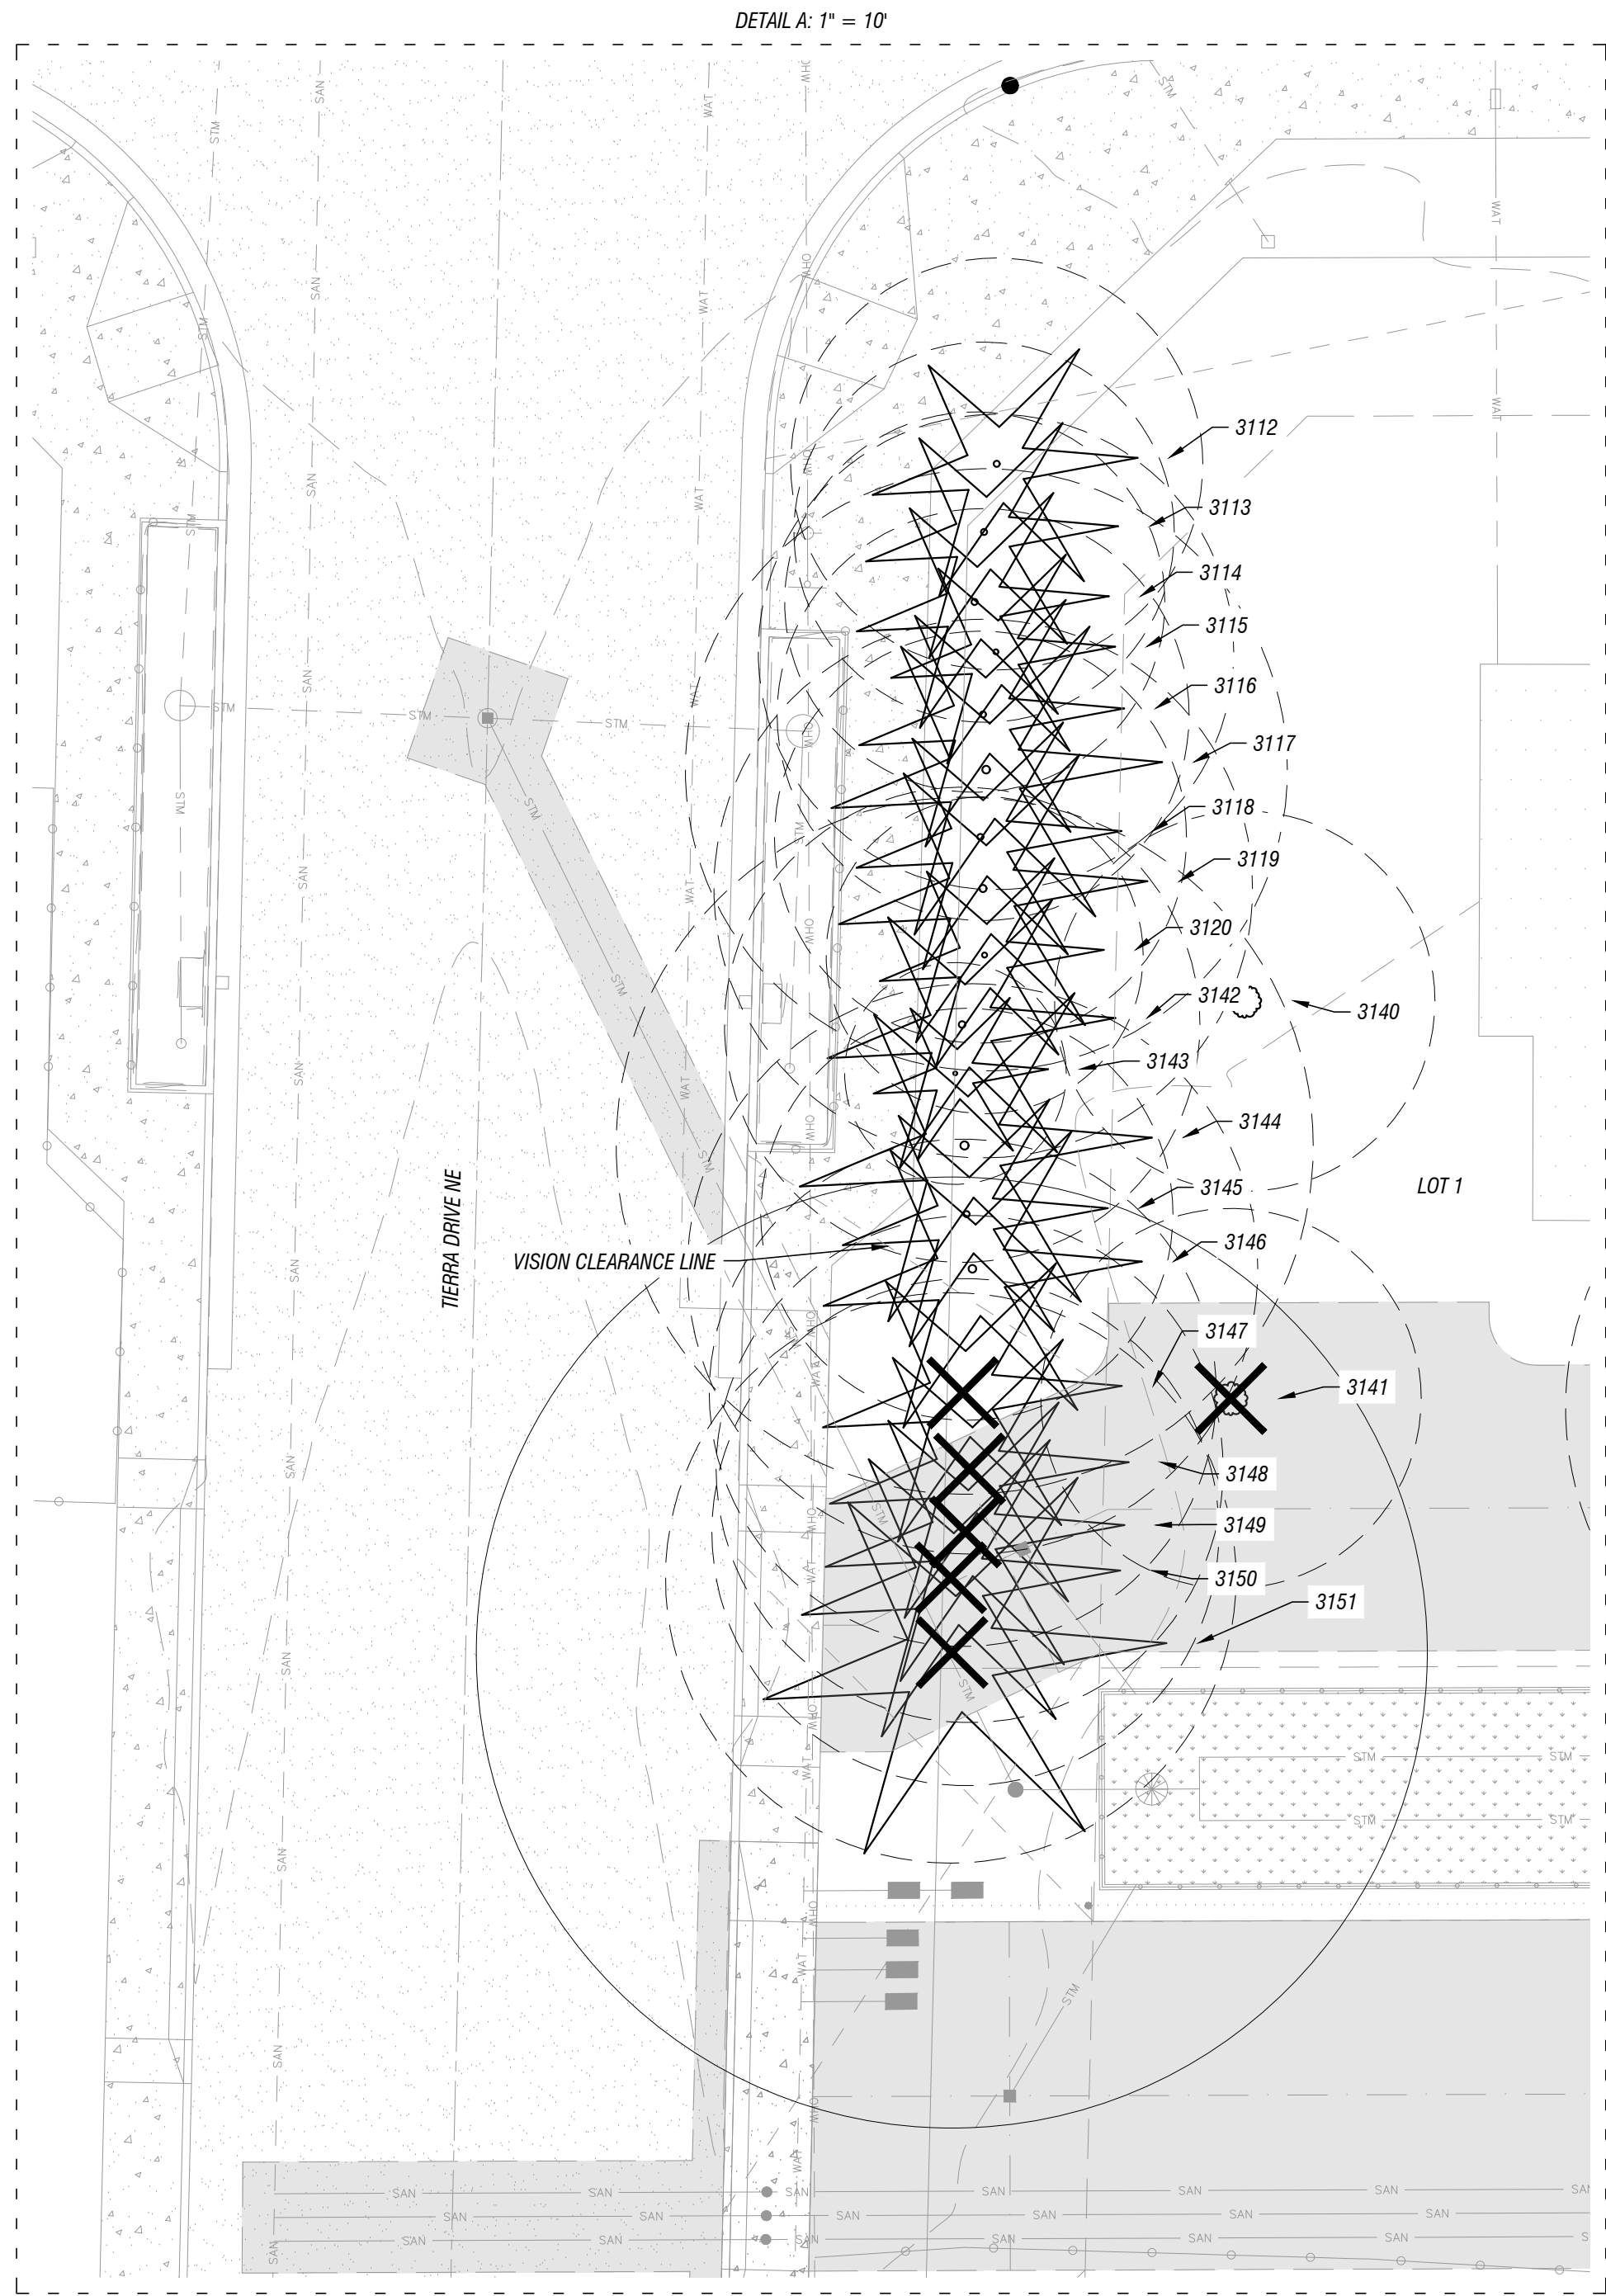

CORNER OF MARKET AND TERRA

CHOM CONSTRUCTION

LEI ENGINEERING & SURVEYING OF OREGON

2554 19TH STREET SE
Salem, Oregon 97302
(503) 399-5828
www.leiengineering.com

TREE PRESERVATION & REMOVAL PLAN

SCALE: 1" = 20'

PROJECT NO: 14-116

SHEET: 04 OF 14

TR-1

REGISTERED PROFESSIONAL ENGINEER
5500
J. VAN ARMAN
P.E. J. ZARTMAN
EXPIRES: 06/30/2026