
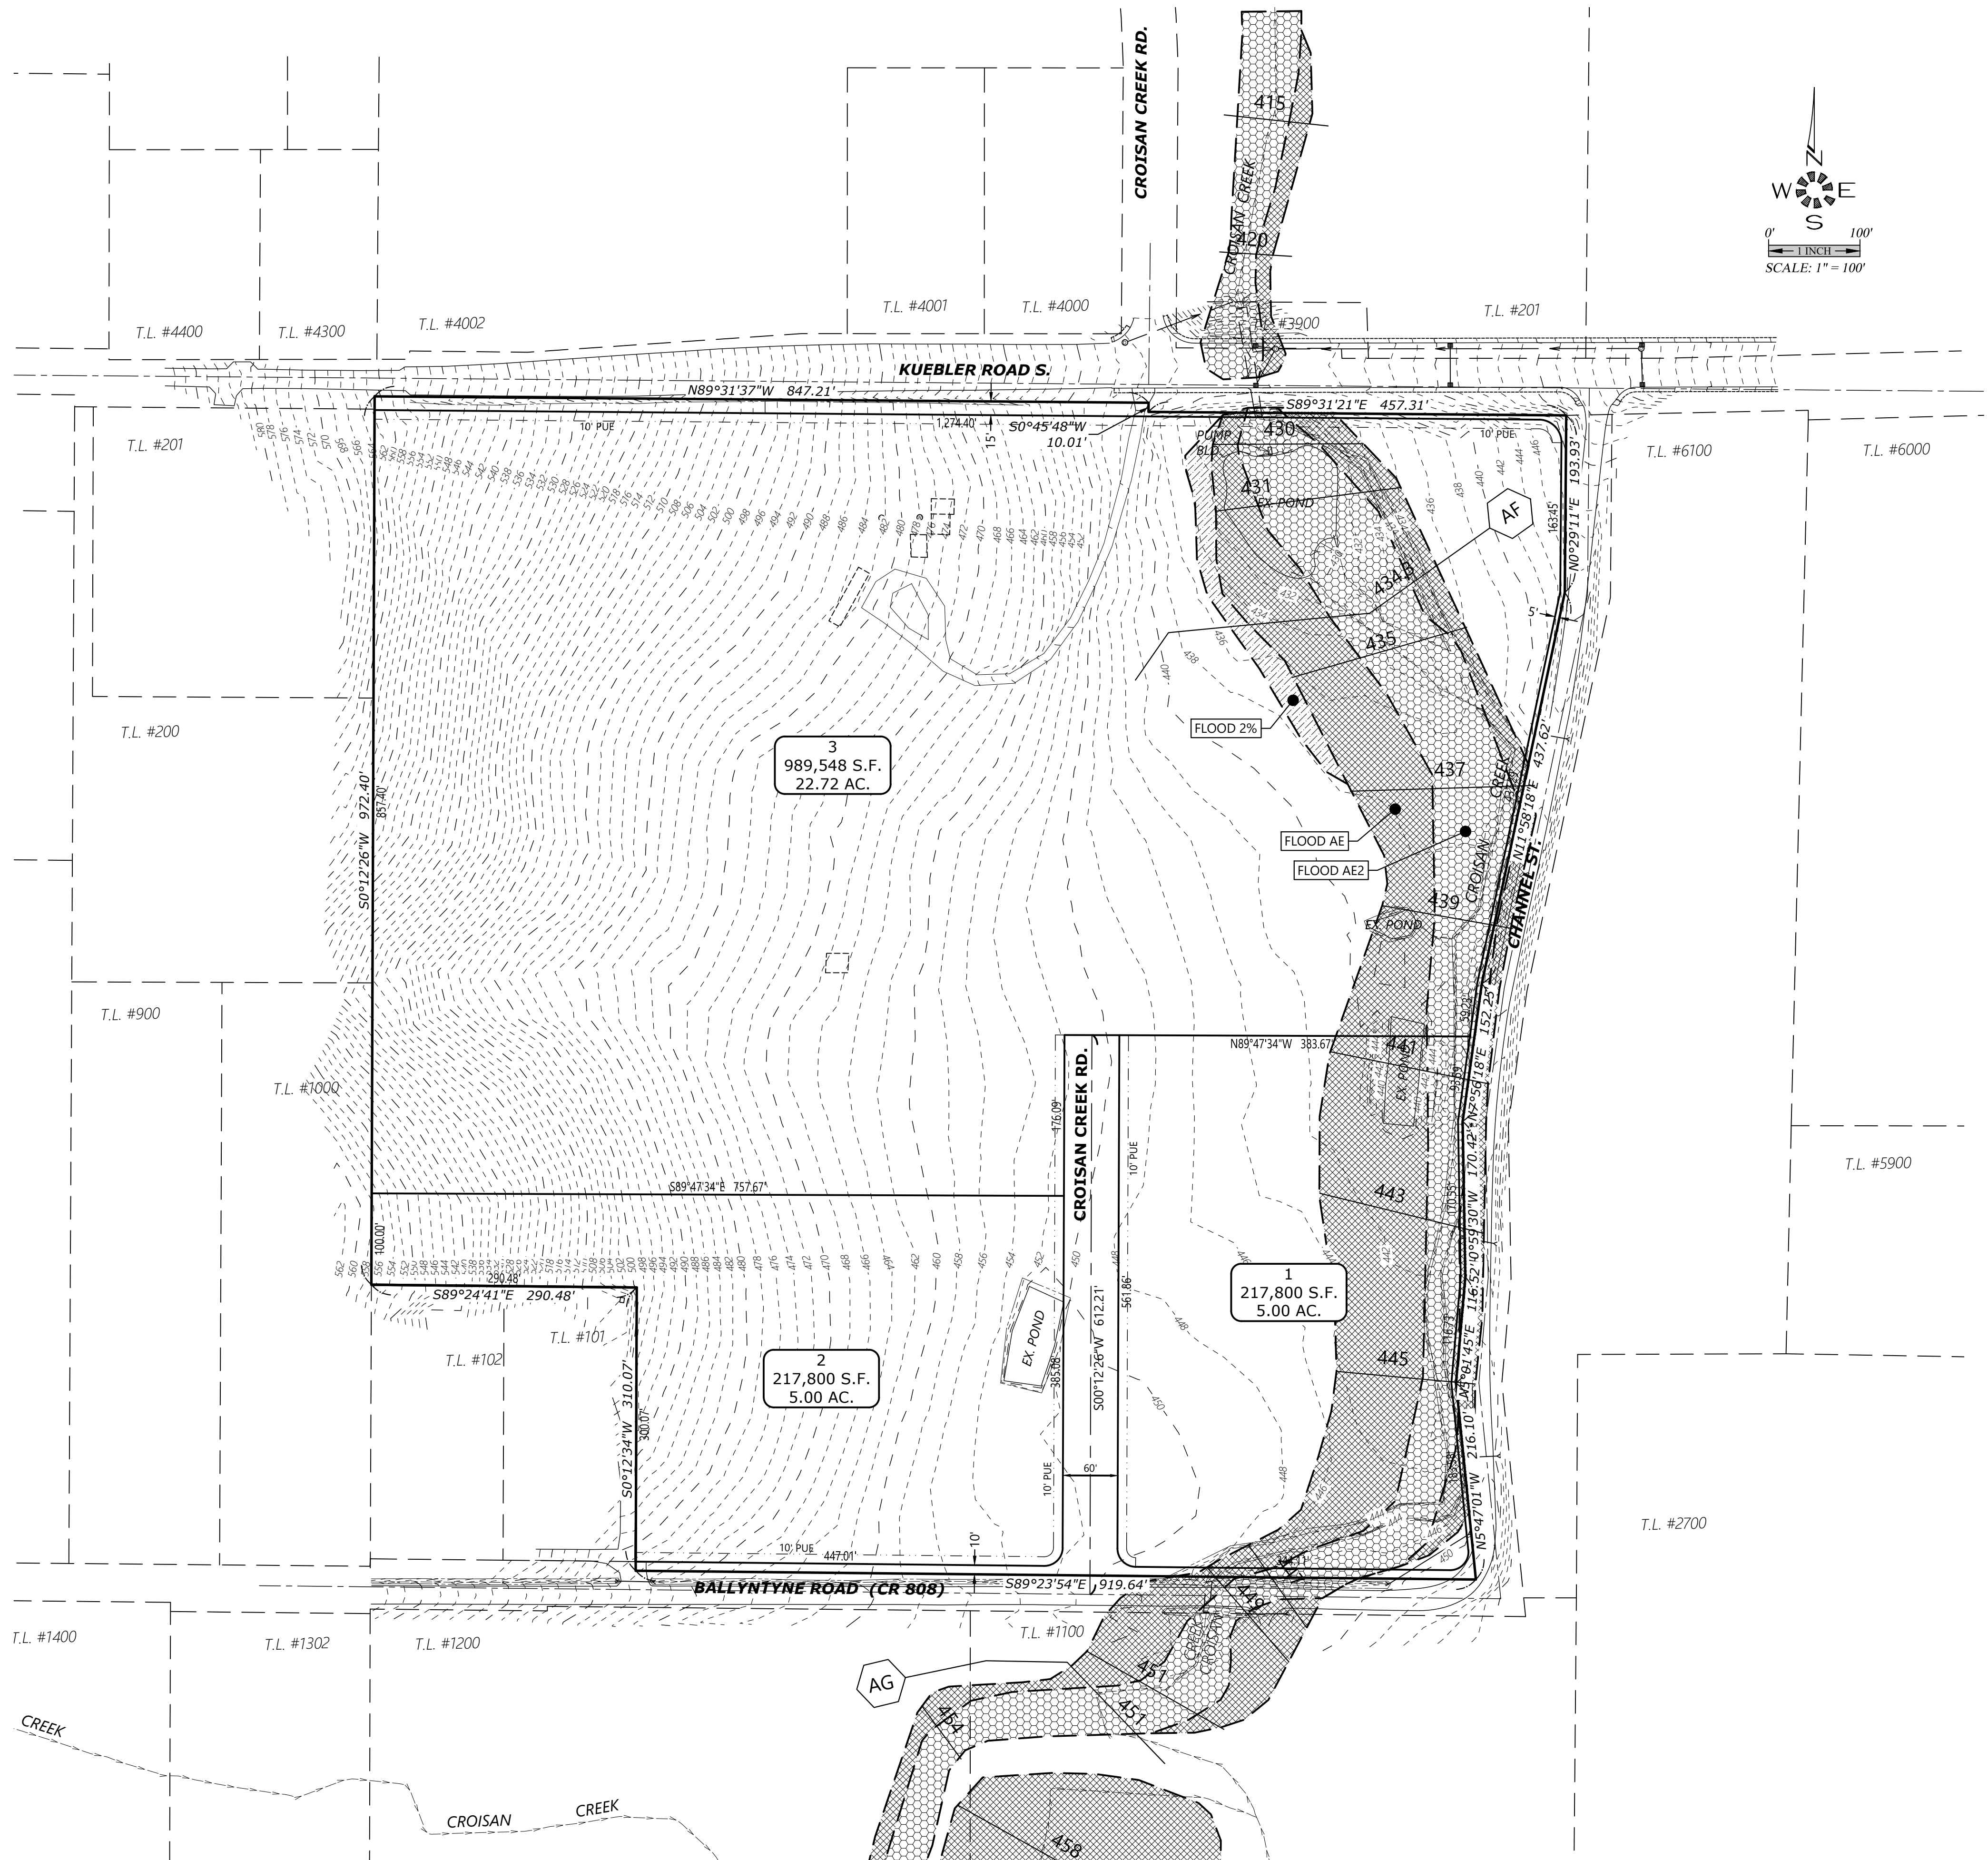


FLOODPLAIN  
PLAN

KUEBLER PARTITION

NO CHANGES, MODIFICATIONS  
OR REVISIONS TO BE  
MADE WITHOUT WRITTEN  
AUTHORIZATION FROM THE  
DESIGN ENGINEER.  
DIMENSIONS & NOTES TAKE  
PRECEDENCE OVER  
GRAPHICAL REPRESENTATION.

Design: M.D.G.  
Drawn: D.G.G.  
Checked: M.D.G.  
Issue Date: 1/22/25  
Scale: AS SHOWN  
As-Built: ----

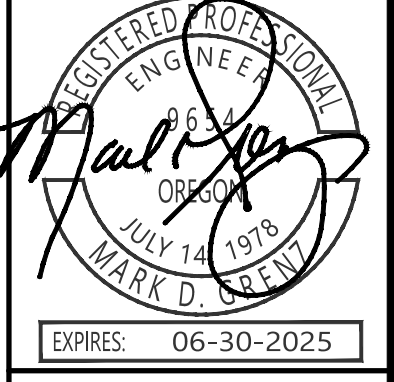

EXPIRES: 06-30-2025  
JOB # 7651