
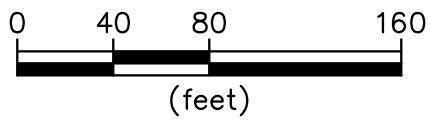
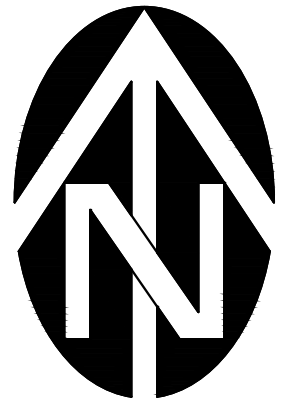


2/21/2025 2:31:05 PM
R:\Dwg\Salem Watumull\Oxford & 20th\Civil\Plans\PD-OA SITE & CAMPUS Plan.dwg, (C2.1.tbb)

EXISTING SITE TREES	
PT. NO.	TYPE AND SIZE
4588	DECD 10"
4582	DECD 10"
4586	DECD 17"
3545	MAPLE 12"
3693	OAK 10"
3543	OAK 17"
4512	OAK 18"
4511	OAK 18"
3250	OAK 18"
2782	OAK 20"
2835	OAK 23"
2836	OAK 24"
2781	OAK 24"
4513	OAK 25"
2837	OAK 26"
4493	OAK 27"
3249	OAK 27"
4506	OAK 28"
4492	OAK 28"
3221	OAK 28"

EXISTING SITE TREES	
PT. NO.	TYPE AND SIZE
3613	OAK 29"
3251	OAK 29"
4507	OAK 30"
3873	OAK 30"
2783	OAK 30"
3589	OAK 31"
3219	OAK 31"
2780	OAK 34"
4098	OAK 36"
3218	OAK 39"
3253	OAK 42"
3562	OAK 43"

EXISTING SITE TREES	
PT. NO.	TYPE AND SIZE
94	BLACK LOCUST 14" (TO BE REMOVED)
72	CHERRY 10"
73	CHERRY 12"
71	FIR 25"
2039	MAPLE 36" (TO BE REMOVED)
2040	MAPLE 37" (TO BE REMOVED)
95	OAK 33"

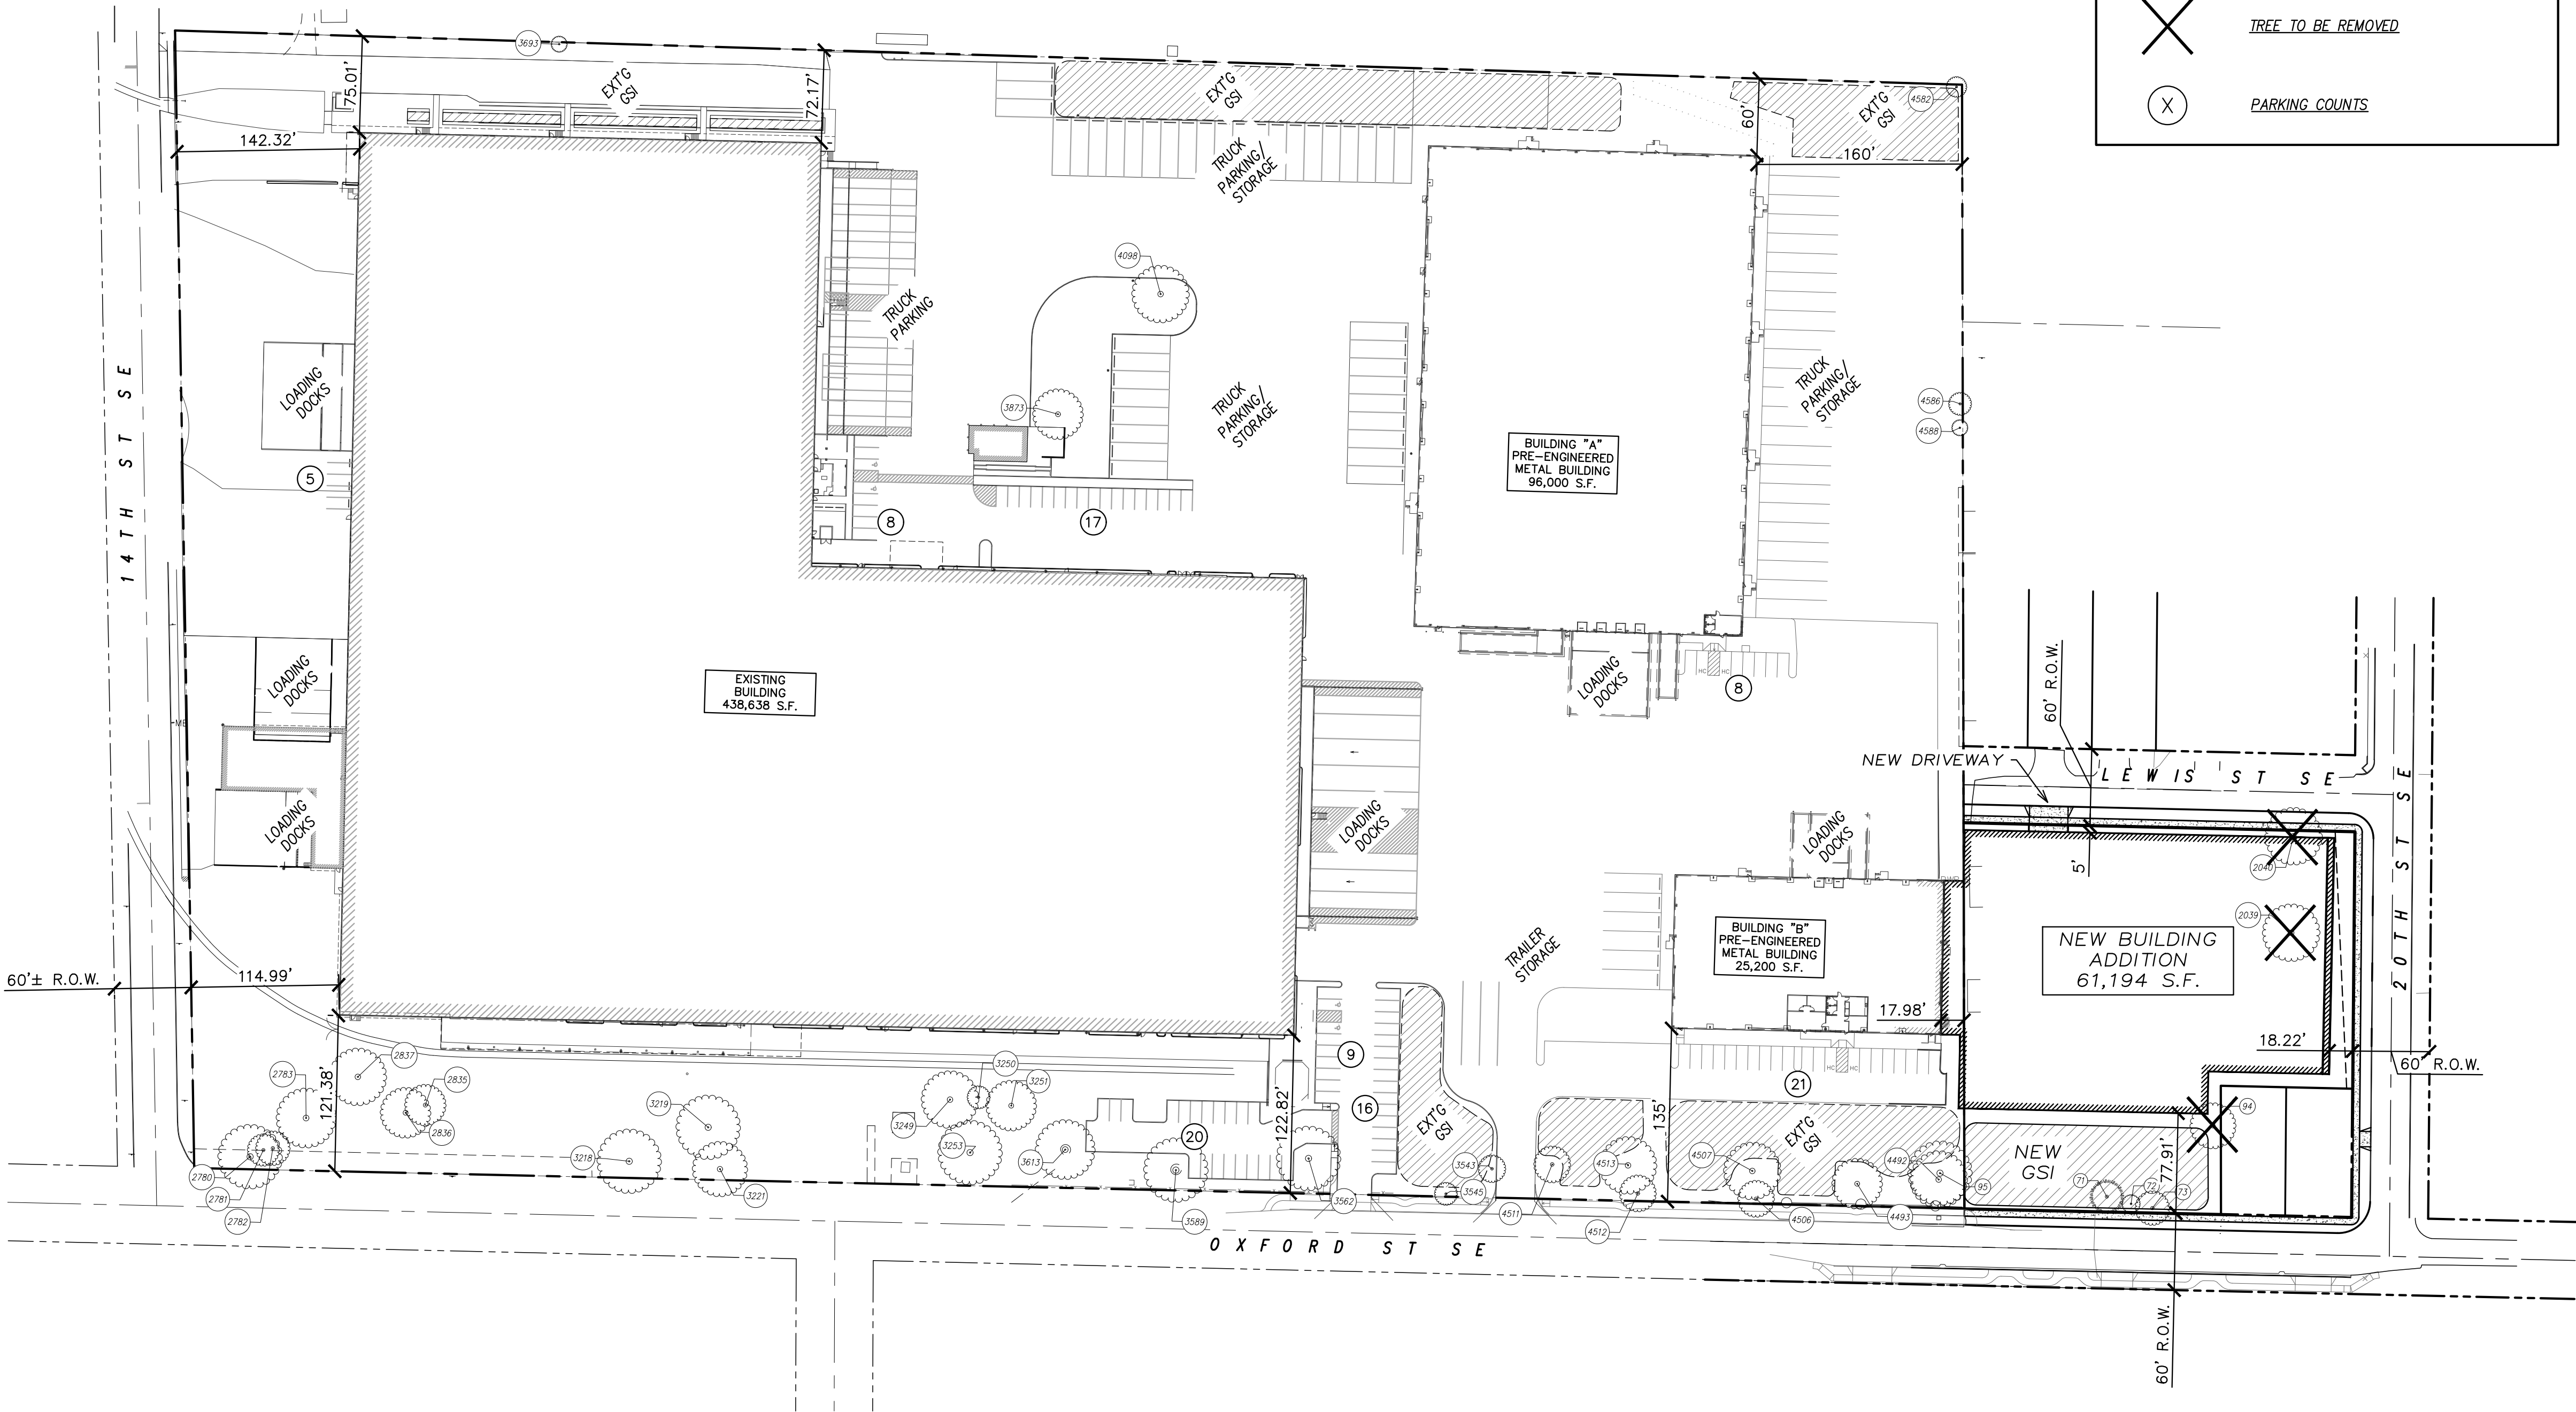

LEGEND

- NEW GSI
- EXISTING GSI
- TREE TO BE REMOVED
- PARKING COUNTS

NO.	DATE	DESCRIPTION	BY
1	JW	RS	JW
DATE: 02/20/25			

REGISTERED PROFESSIONAL ENGINEER
NOV. 12, 2008
WILLIAM J. WELLS
RENEWS: 6/30/2028

WESTTECH ENGINEERING, INC.
CONSULTING ENGINEERS AND PLANNERS
3841 Fairview Industrial Dr. S.E., Suite 100, Salem, OR 97302
Phone: (503) 585-2474 Fax: (503) 585-3986
E-mail: westech@westech-eng.com

SALEM WATUMULL, LLC
OXFORD ST. & 20TH ST. SITE IMPROVEMENTS
OVERALL CAMPUS SITE PLAN

DRAWING
C2.1
JOB NUMBER
2774.5000.0